



Notes:
 1. Do not scale. Dimensions govern.
 2. All dimensions are in millimetres unless noted otherwise.
 3. All dimensions to be verified on site before proceeding with the work.
 4. The designer shall be notified in writing of any discrepancies.

Key

- 1 New vents to match existing (see drawings 0278 (21) 502 for details)
- 2 New penthouse louvre
- 3 Existing rooflight raised by 300mm
- 4 New plant screen
- 5 Air handling unit
- 6 New louvre

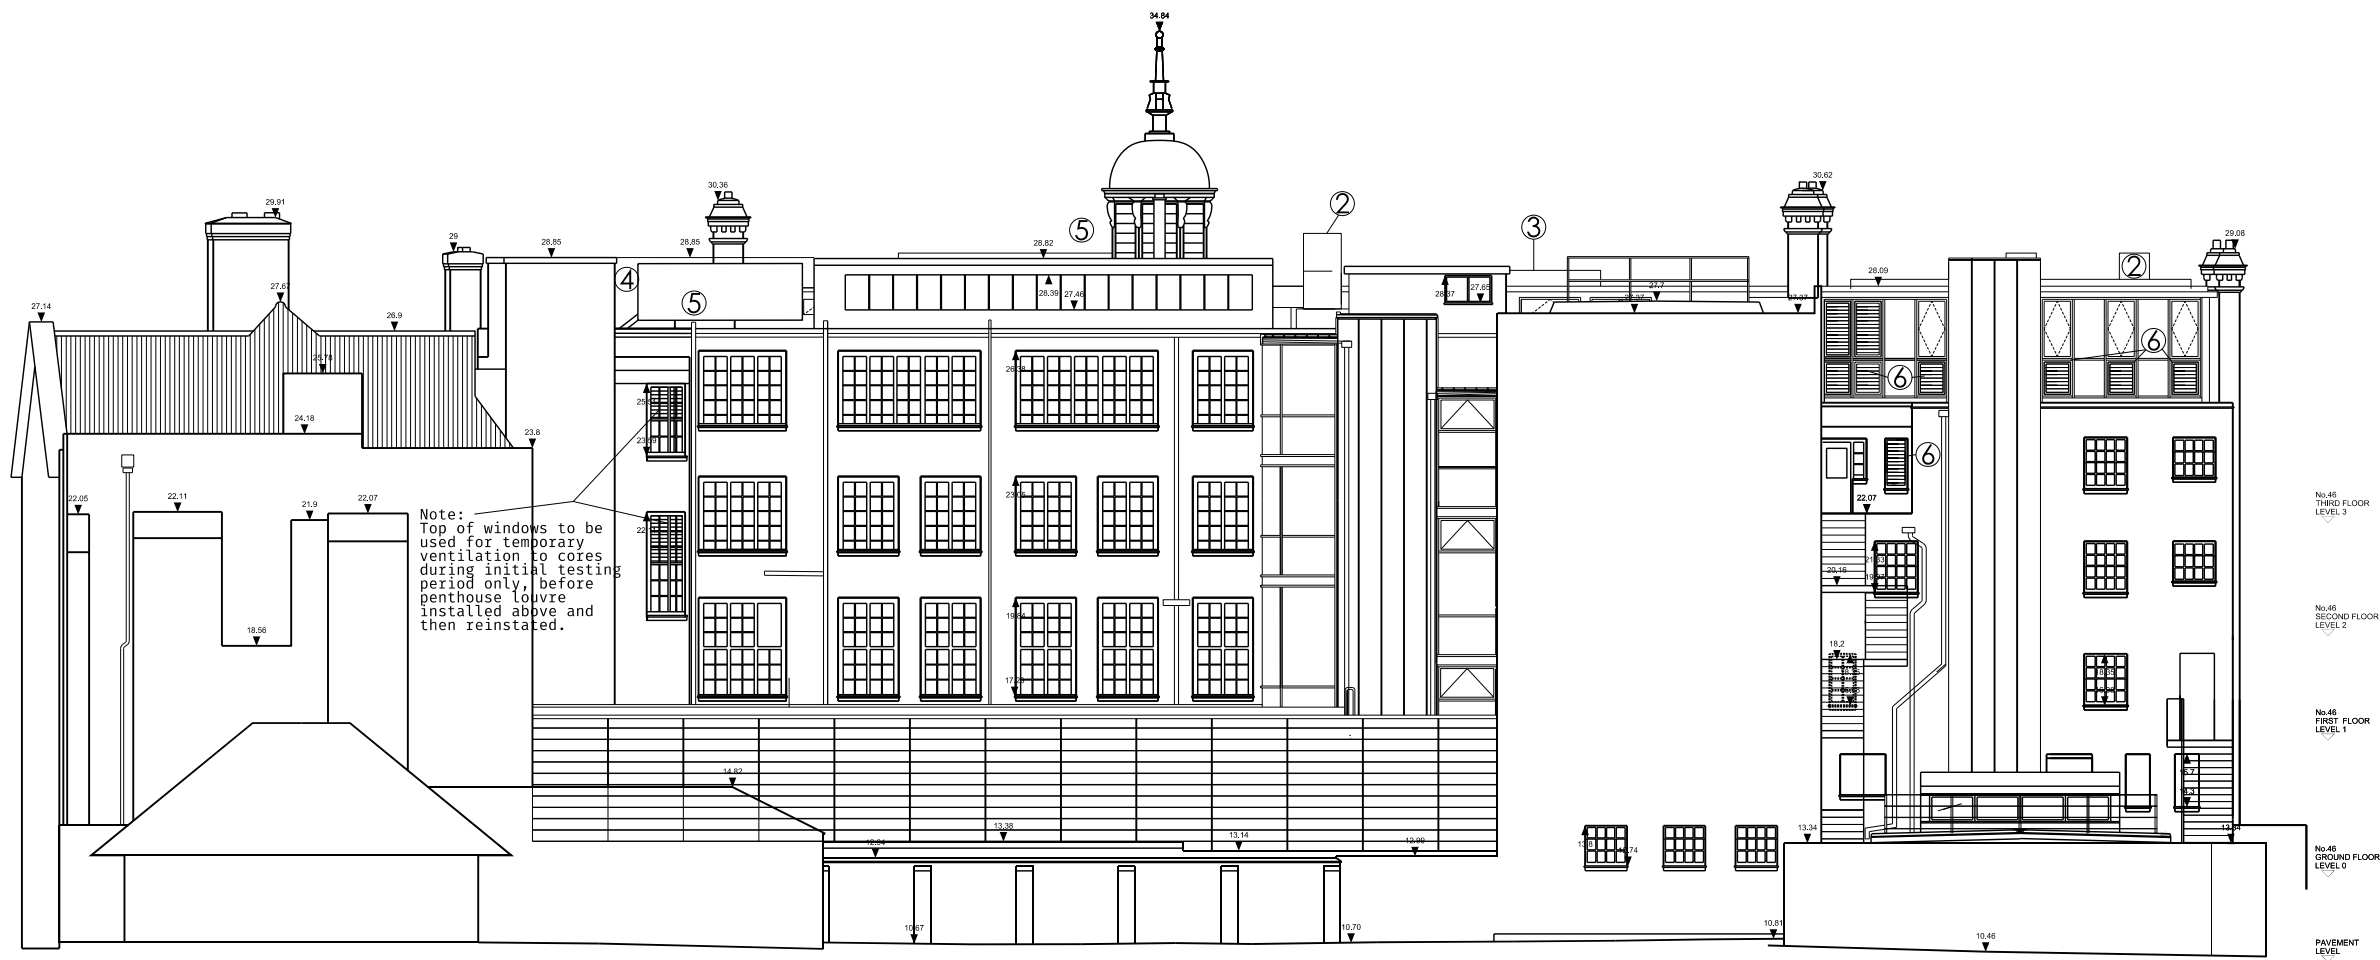

01 Proposed North Elevation

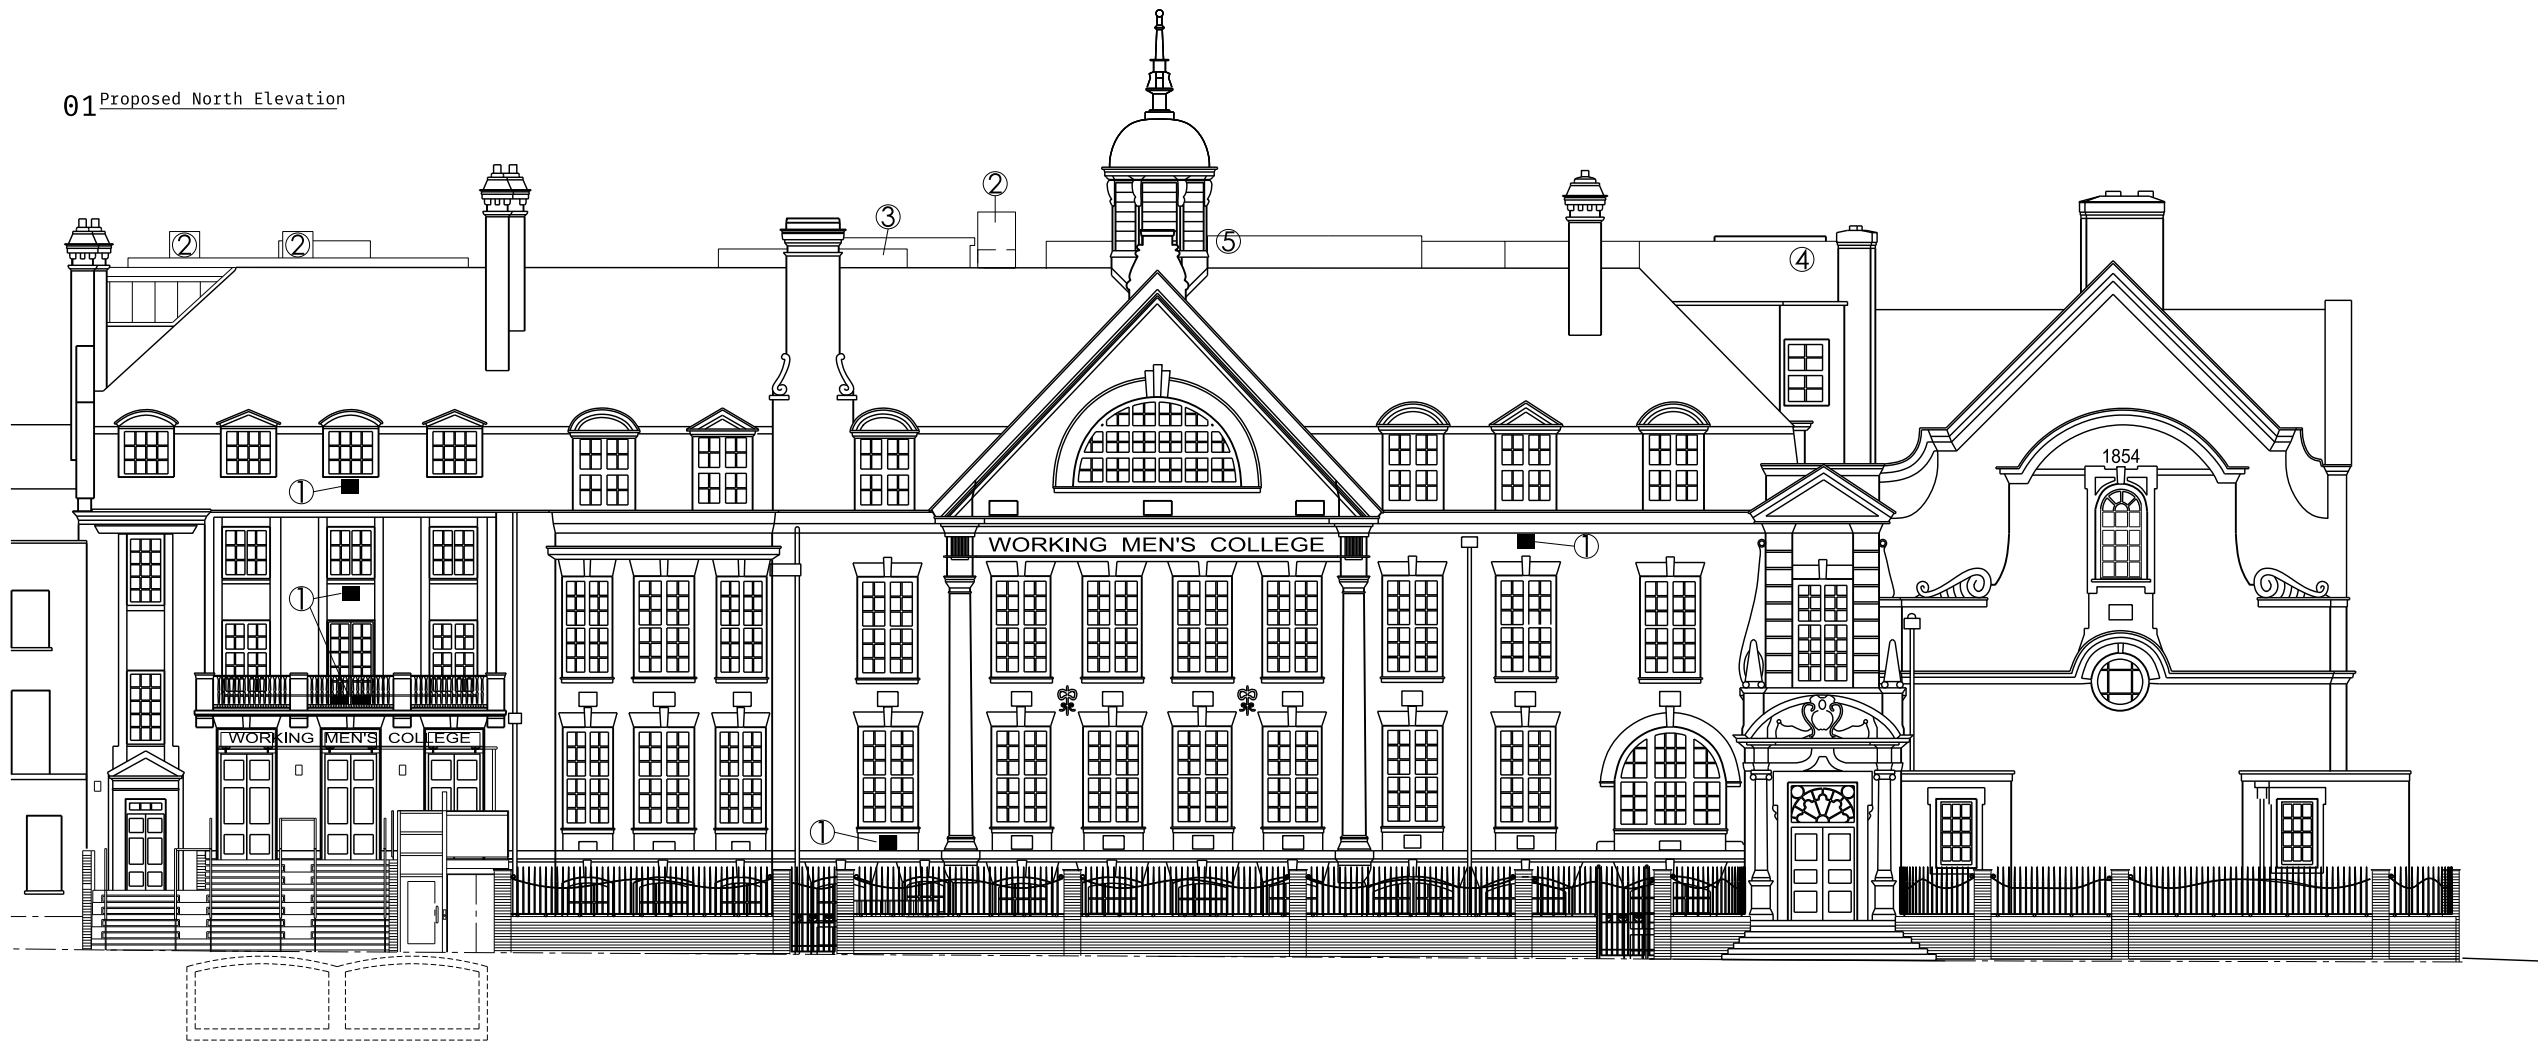

02 Proposed South Elevation

Rev	Date	Description	Checked

**atomik
architecture**

Atomik Architecture
 26 Shacklewell Lane London E8 2EZ
 T: +44 (0) 207 923 3091
 E: info@atomikarchitecture.com
 W: atomikarchitecture.com

Project
 Working Mens College

Title
 Proposed Elevations:
 North and South

Project No. Scale Drawing Size
 0278 1:200 A3

Drawing No. Revision
 0278 (20) 300

