



Notes:  
 1. Do not scale. Dimensions govern.  
 2. All dimensions are in millimetres unless noted otherwise.  
 3. All dimensions to be verified on site before proceeding with the work.  
 4. The designer shall be notified in writing of any discrepancies.

Key

- 1 New vents to match existing (see drawings 0278 (21) 502 for details)
- 2 New penthouse louvre
- 3 Existing rooflight raised by 300mm
- 4 New plant screen
- 5 Air handling unit
- 6 New louvre
- 8 Vents to replace glazing within existing timber frame. (see drawing 0278 (21) 501 for details)

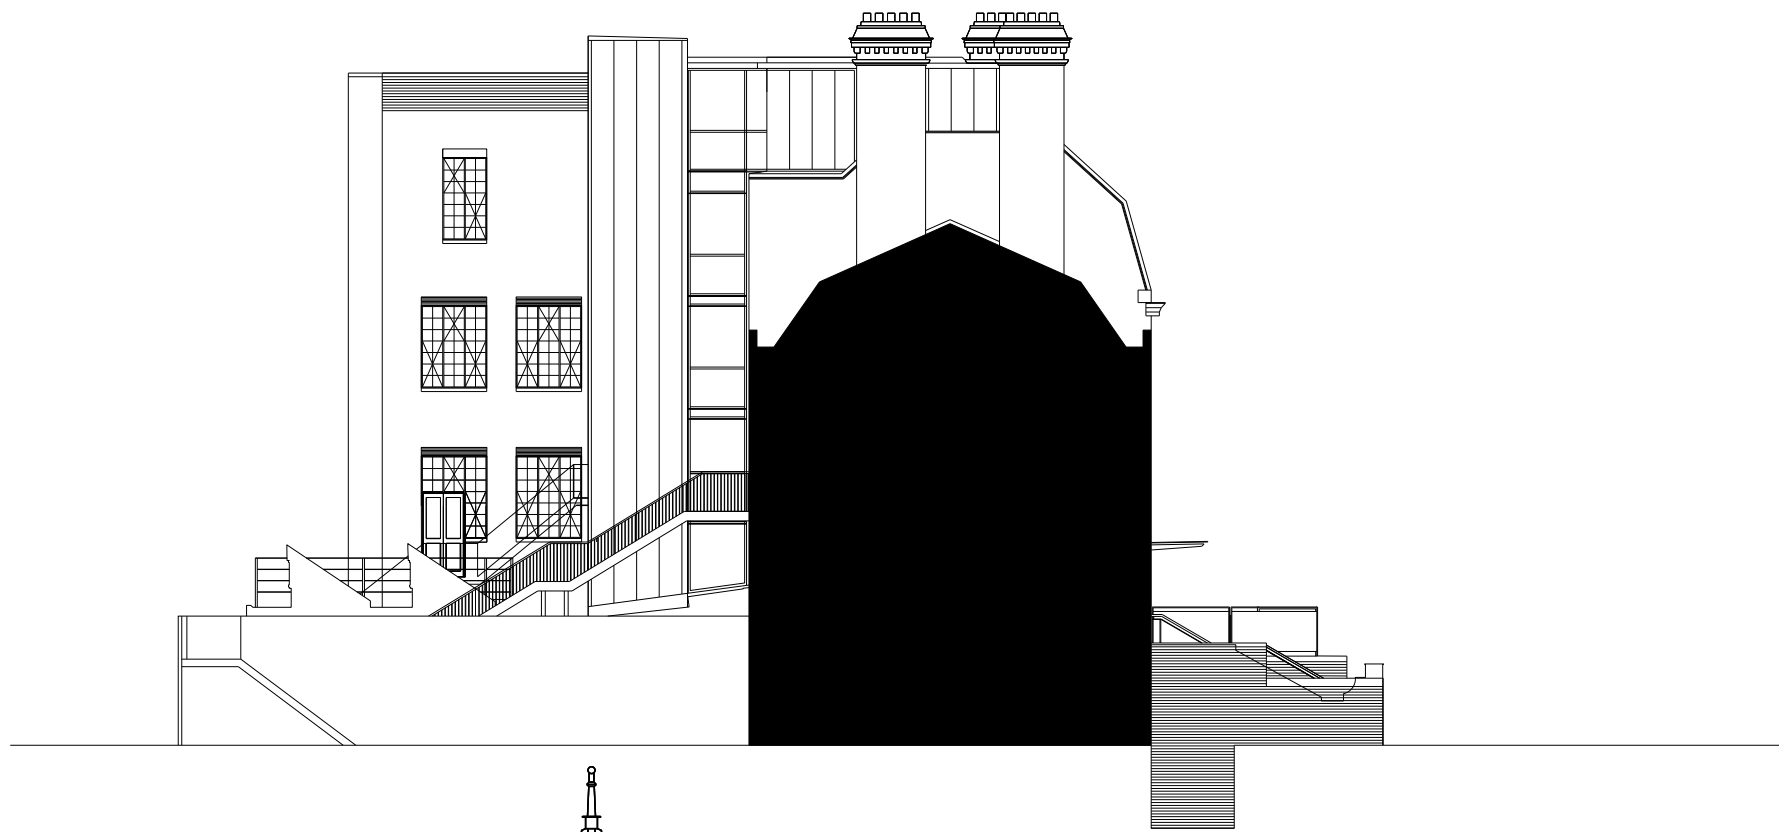

01 Proposed East Elevation

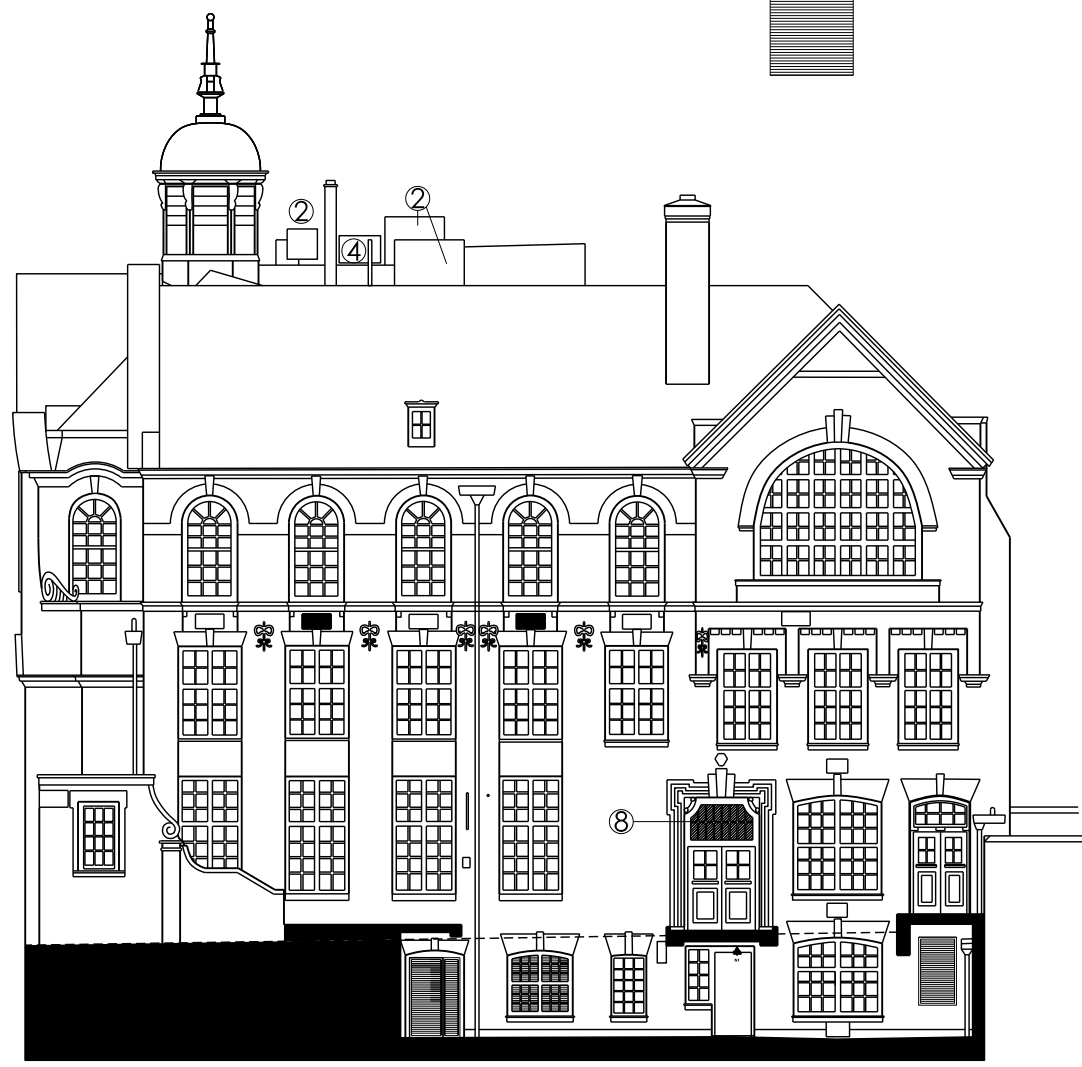

02 Proposed West Elevation

Rev	Date	Description	Checked
-----	------	-------------	---------

**atomik  
architecture**

Atomik Architecture  
 26 Shacklewell Lane London E8 2EZ  
 T: +44 (0) 207 923 3091  
 E: info@atomikarchitecture.com  
 W: atomikarchitecture.com

Project  
 Working Mens College

Title  
 Proposed Elevations:  
 East and West

Project No.	Scale	Drawing Size
0278	1:200	A3

Drawing No.	Revision
0278 (20) 302	

