



1 Roof Plan  
Scale: 1:50

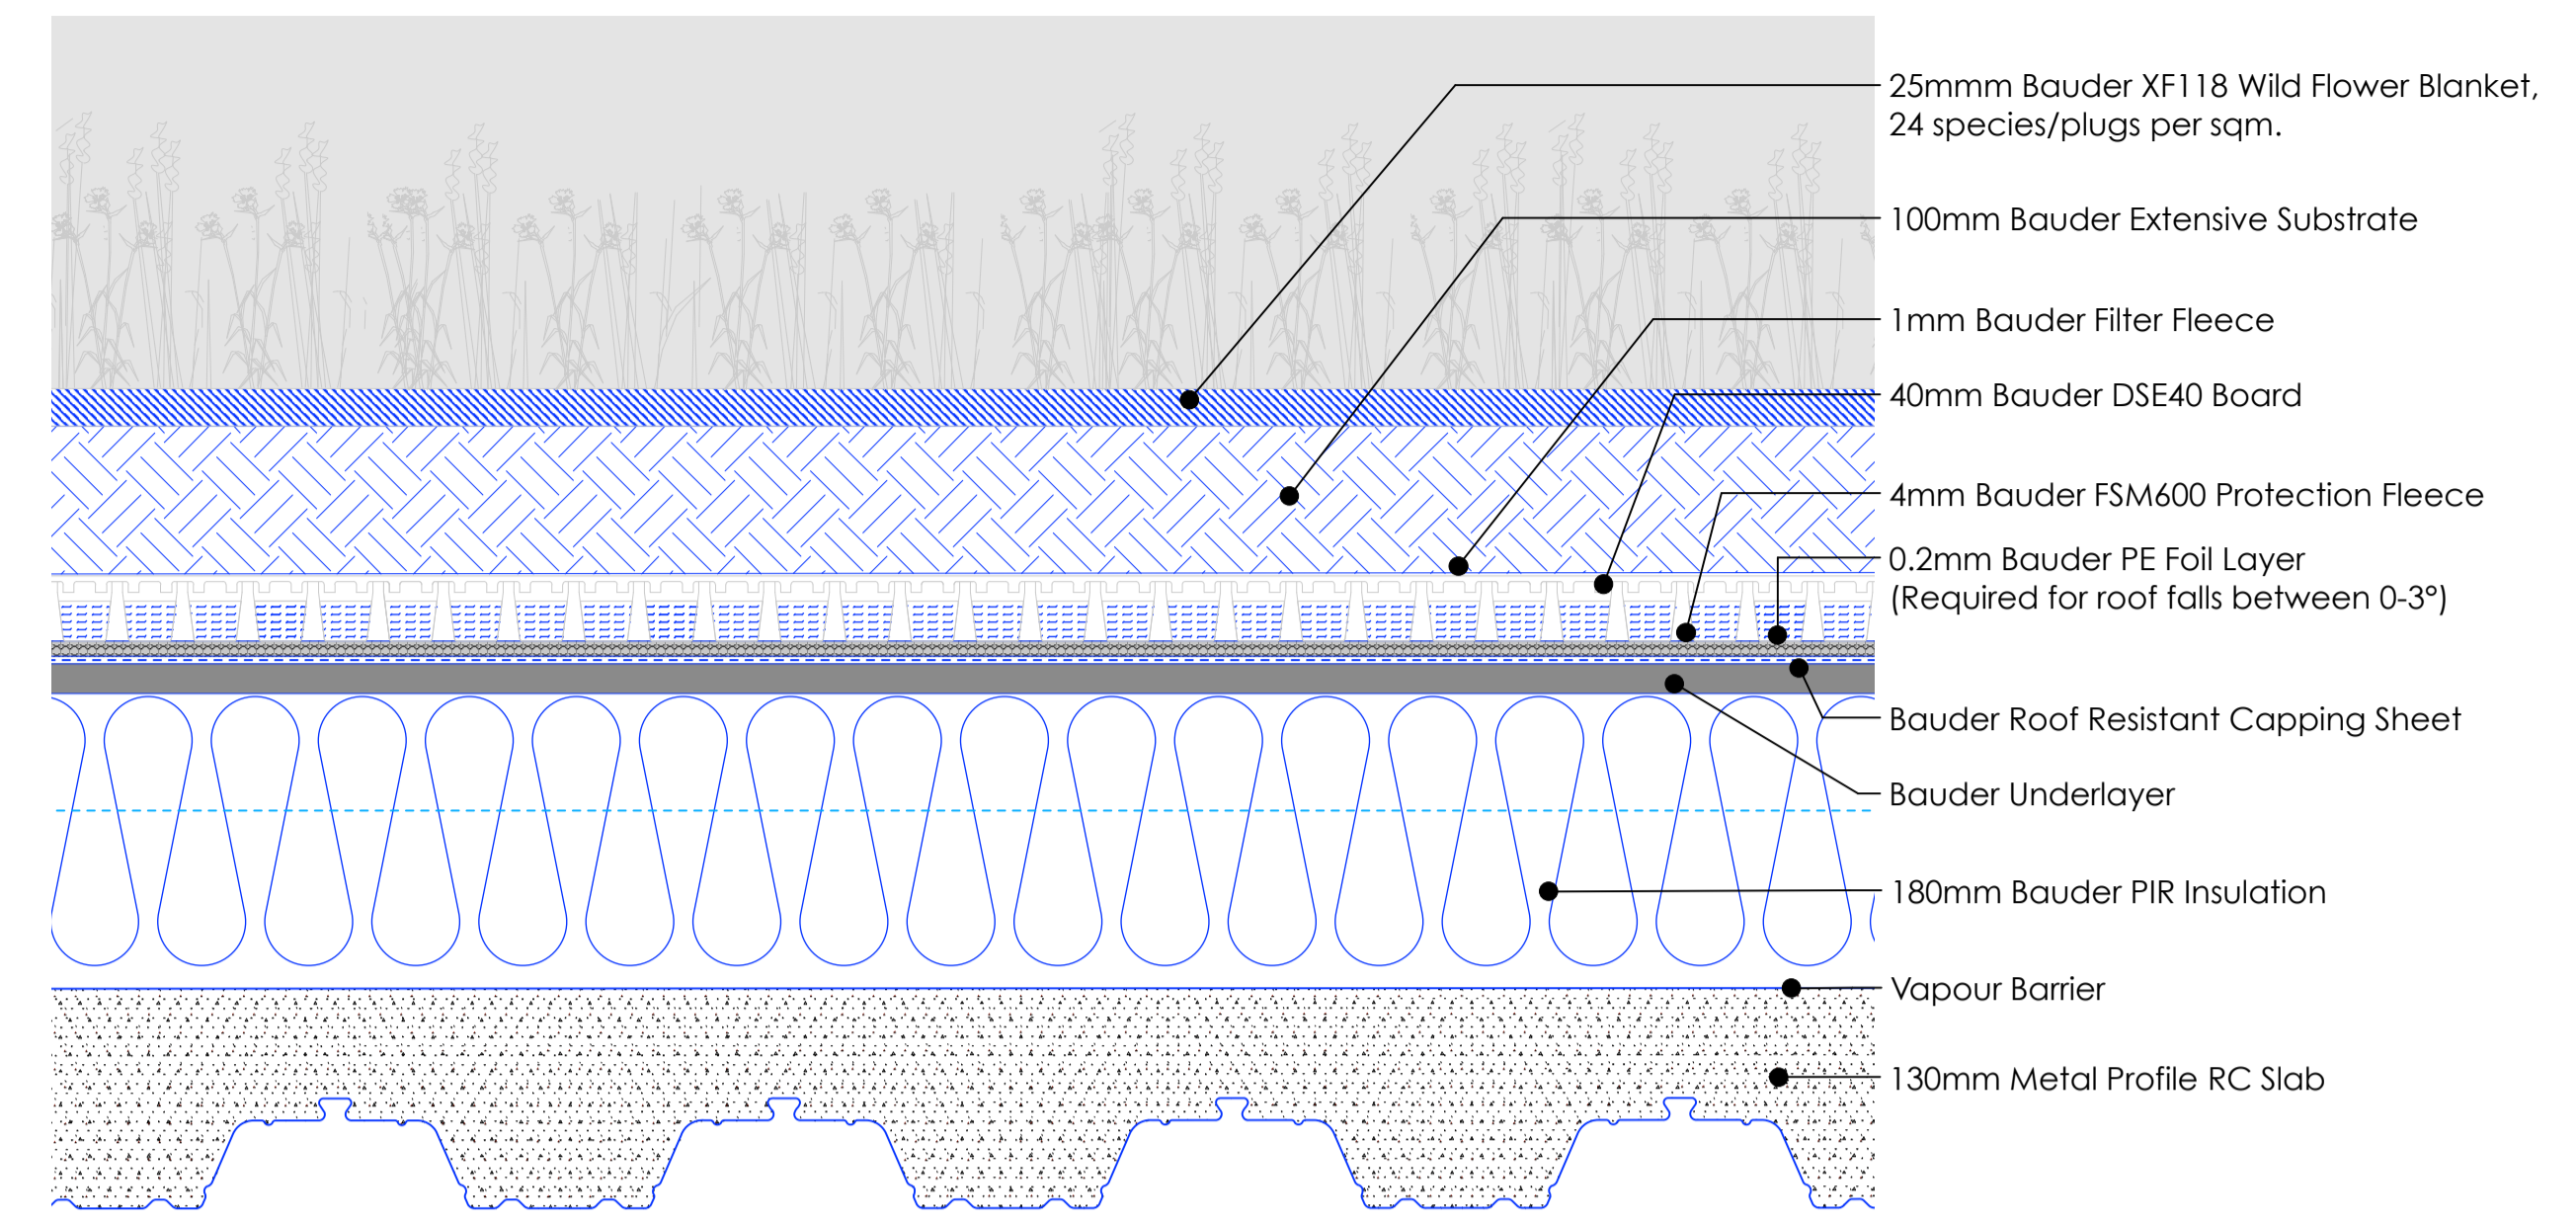

B Proposed Green Roof Build Up  
Scale: 1:5

**RF-06  
FOURTH FLOOR**  
 ROOF AREA : 45sqm  
 ROOF TYPE : "GREEN ROOF" (1:60 fall required)  
 SUPPORTING STRUCTURE : PROFILED METAL RC SLAB  
 WATER PROOFING LAYER : BITUMINOUS FELT  
 TOP LAYER : VEGETATION MAT (BAUDER XF118 or OSA)  
 INSULATION LAYER : U-VALUE 0.13 W/m2K  
 TOTAL BUILD-UP ABOVE SSL : 400mm approx.

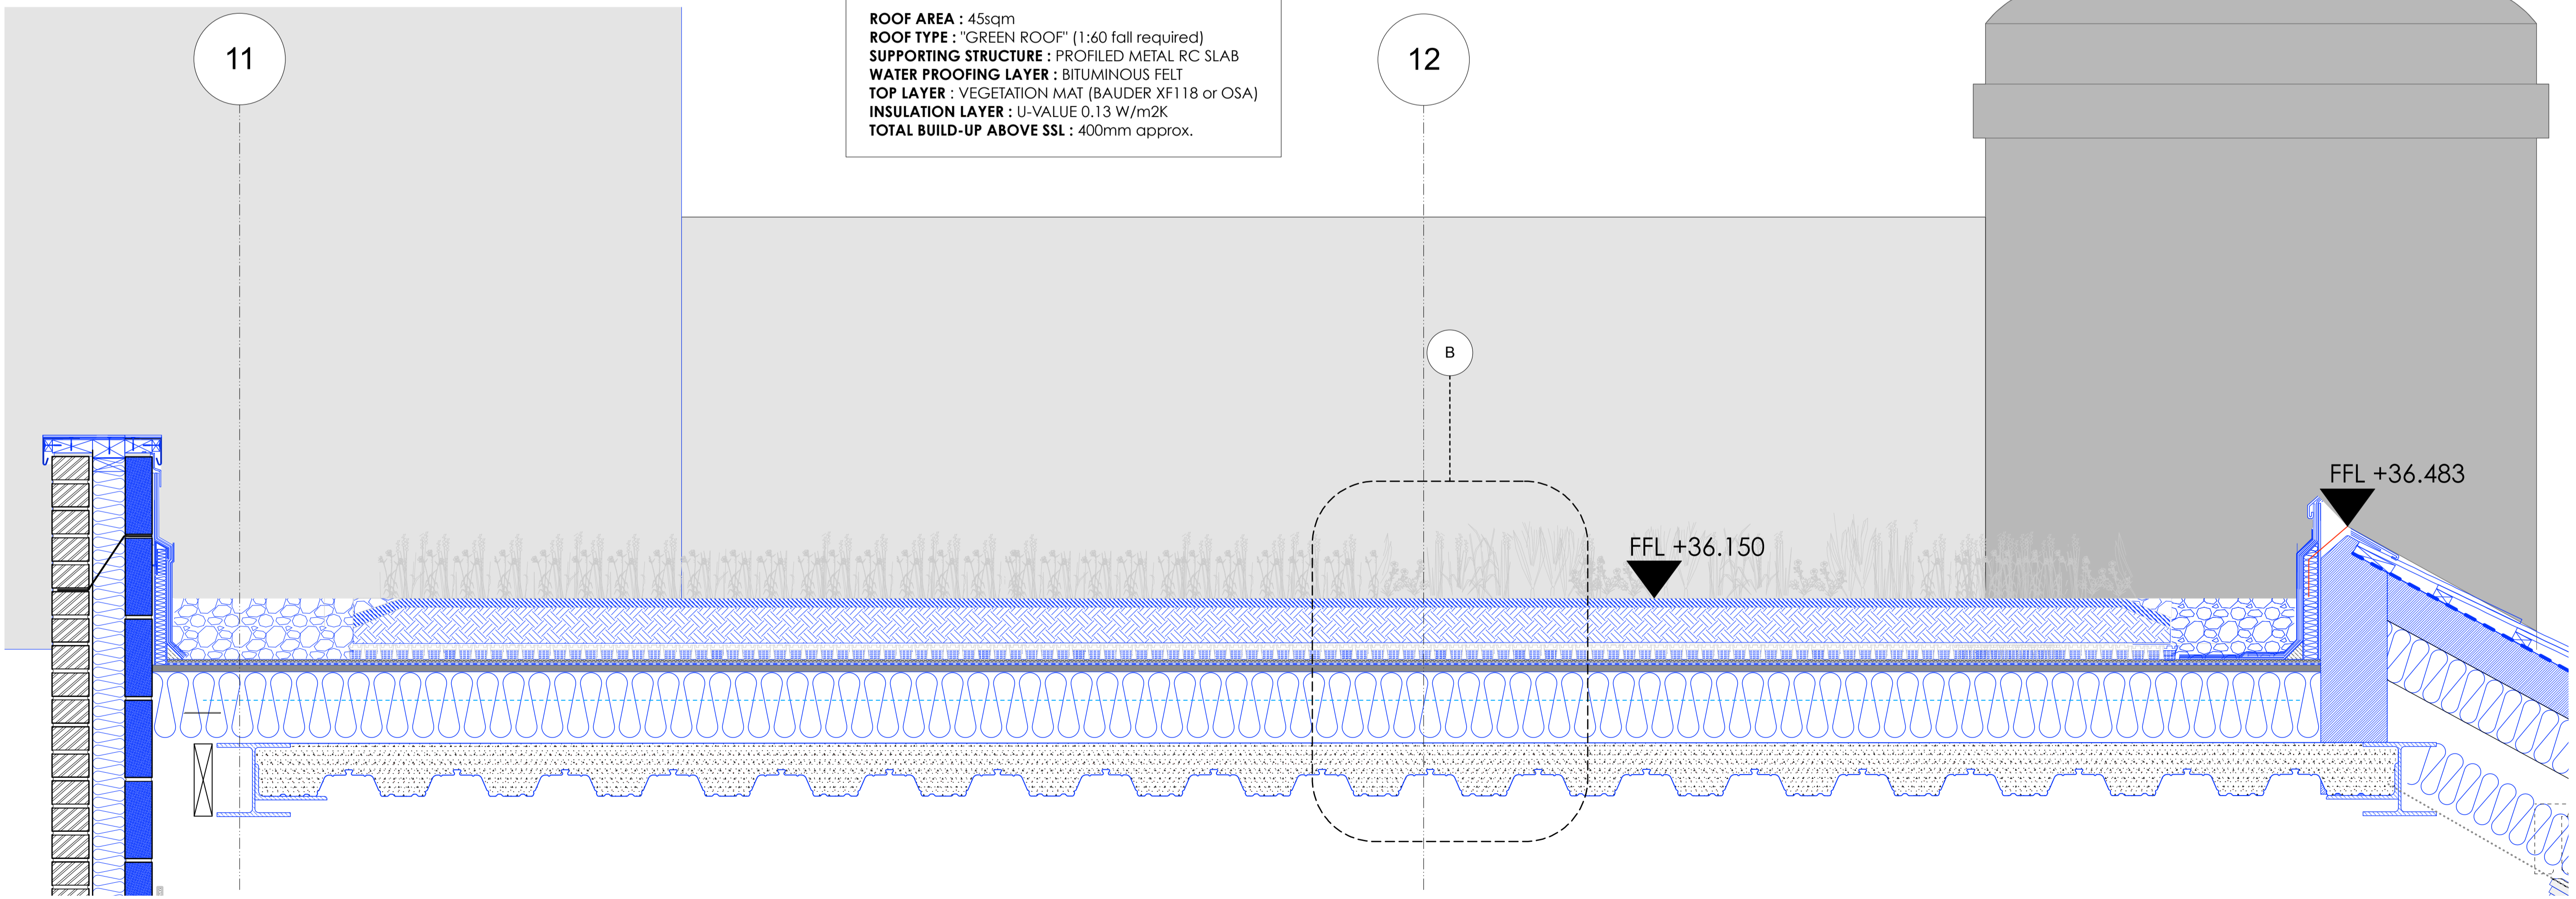

A Proposed Green Roof Detail  
Scale: 1:10

NOTE:  
1. Refer to manufacturer's details for installation guides



**PLANNING CONDITIONS**

Archer Humphryes Architects

Basement  
 Central House  
 142 Central Street  
 London, United Kingdom  
 EC1V 5AR  
 T: +44 (0) 20 7251 8555

project title  
 KOKO + Hope & Anchor + Bayham Place  
 Camden, London

drawing title	scale	date
Proposed Green Roof Details	1:VARIES	21.03.18
SHEET 1	drawn	checked
	PD	DA
drawing number	revision	
AHA/KKC/DEI/600	-	