


NOTES:
 FOR ANY PURPOSE OTHER THAN PLANNING & BUILDING REGULATIONS, DO NOT SCALE FROM THIS DRAWING
 ALL DIMENSIONS ARE TO BE CHECKED ON SITE PRIOR TO WORK COMMENCING OR PREPARATIONS OF SHOP NOTIFIED IMMEDIATELY.

© THIS DRAWING IS THE COPYRIGHT OF PLAYLE AND PARTNERS LLP AND SHOULD NOT BE REPRODUCED WITHOUT PRIOR WRITTEN APPROVAL
 THIS DRAWING IS TO BE READ IN CONJUNCTION WITH ALL RELEVANT STRUCTURAL/CIVIL ENGINEERS DRAWINGS & SPECIFICATIONS.

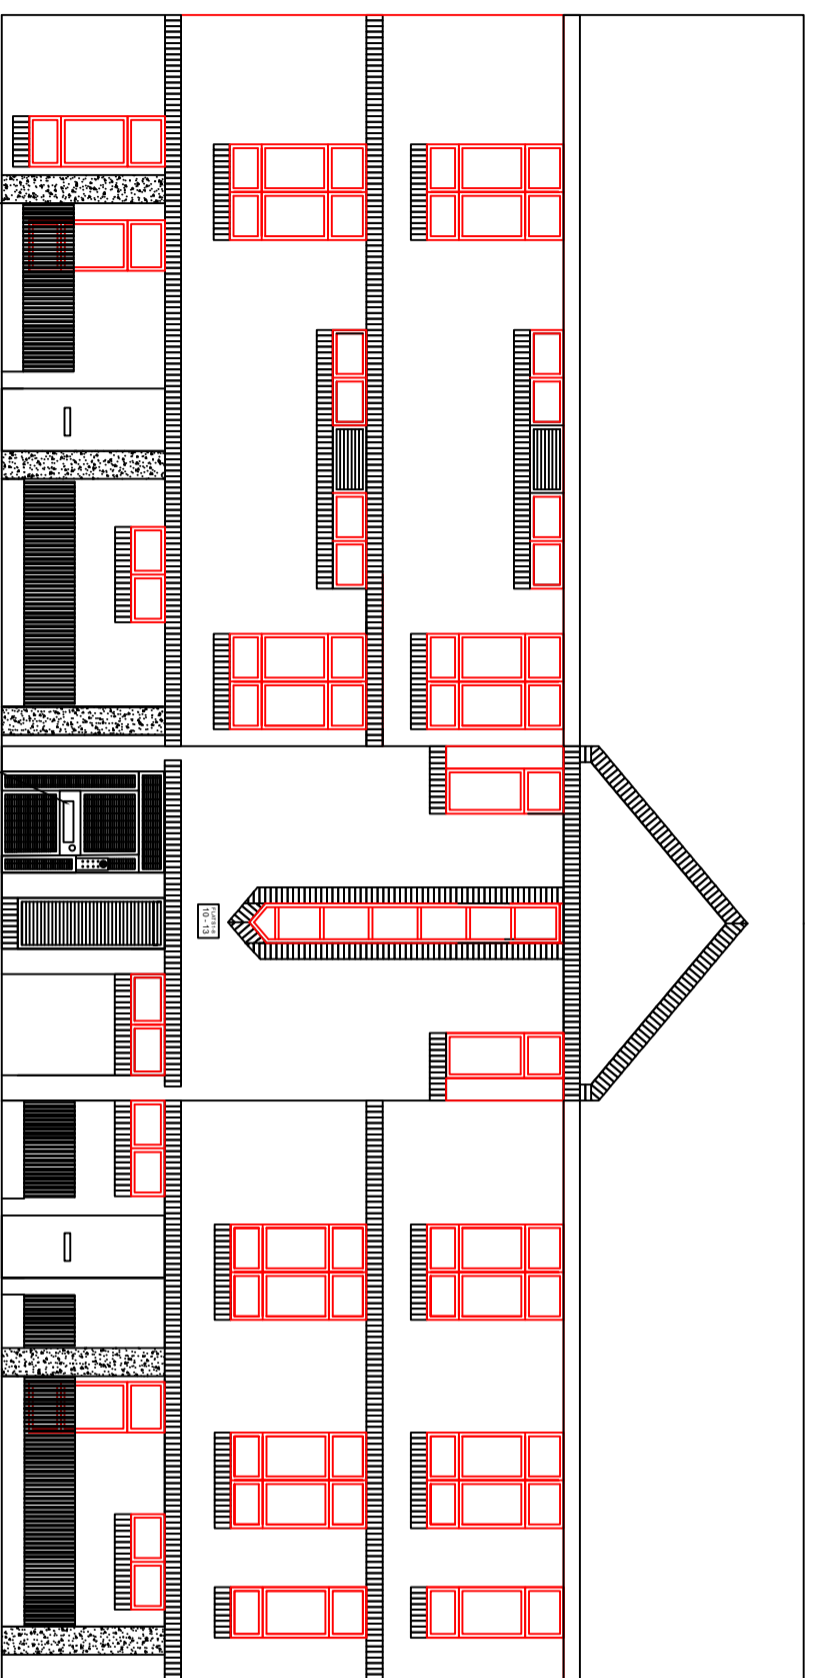

Proposed Front Elevation 1:100

New secure access door

| REV | COMMENT | DATE |
|-----|---------|------|
| | | |

PLAYLE & PARTNERS LLP
CONSTRUCTION & PROPERTY CONSULTANT

Crest House • 138 Main Road • Sidcup • Kent DA14 6N
 Telephone: 020 8300 6811 • Fax: 020 8300 226
 Email: sidcup@playpartners.co.uk

PROJECT
10 - 13 Brownlow Mews,
London, WC1N 2LD

TITLE
Proposed Front Elevation

CLIENT
One Housing Group

DRAWN
MS

CHECKED

DATE
23/03/2018

SCALE
1:100 @ A3

DWG No.
9402-ZZ-0202-S1

REV.