



proposed section/signage

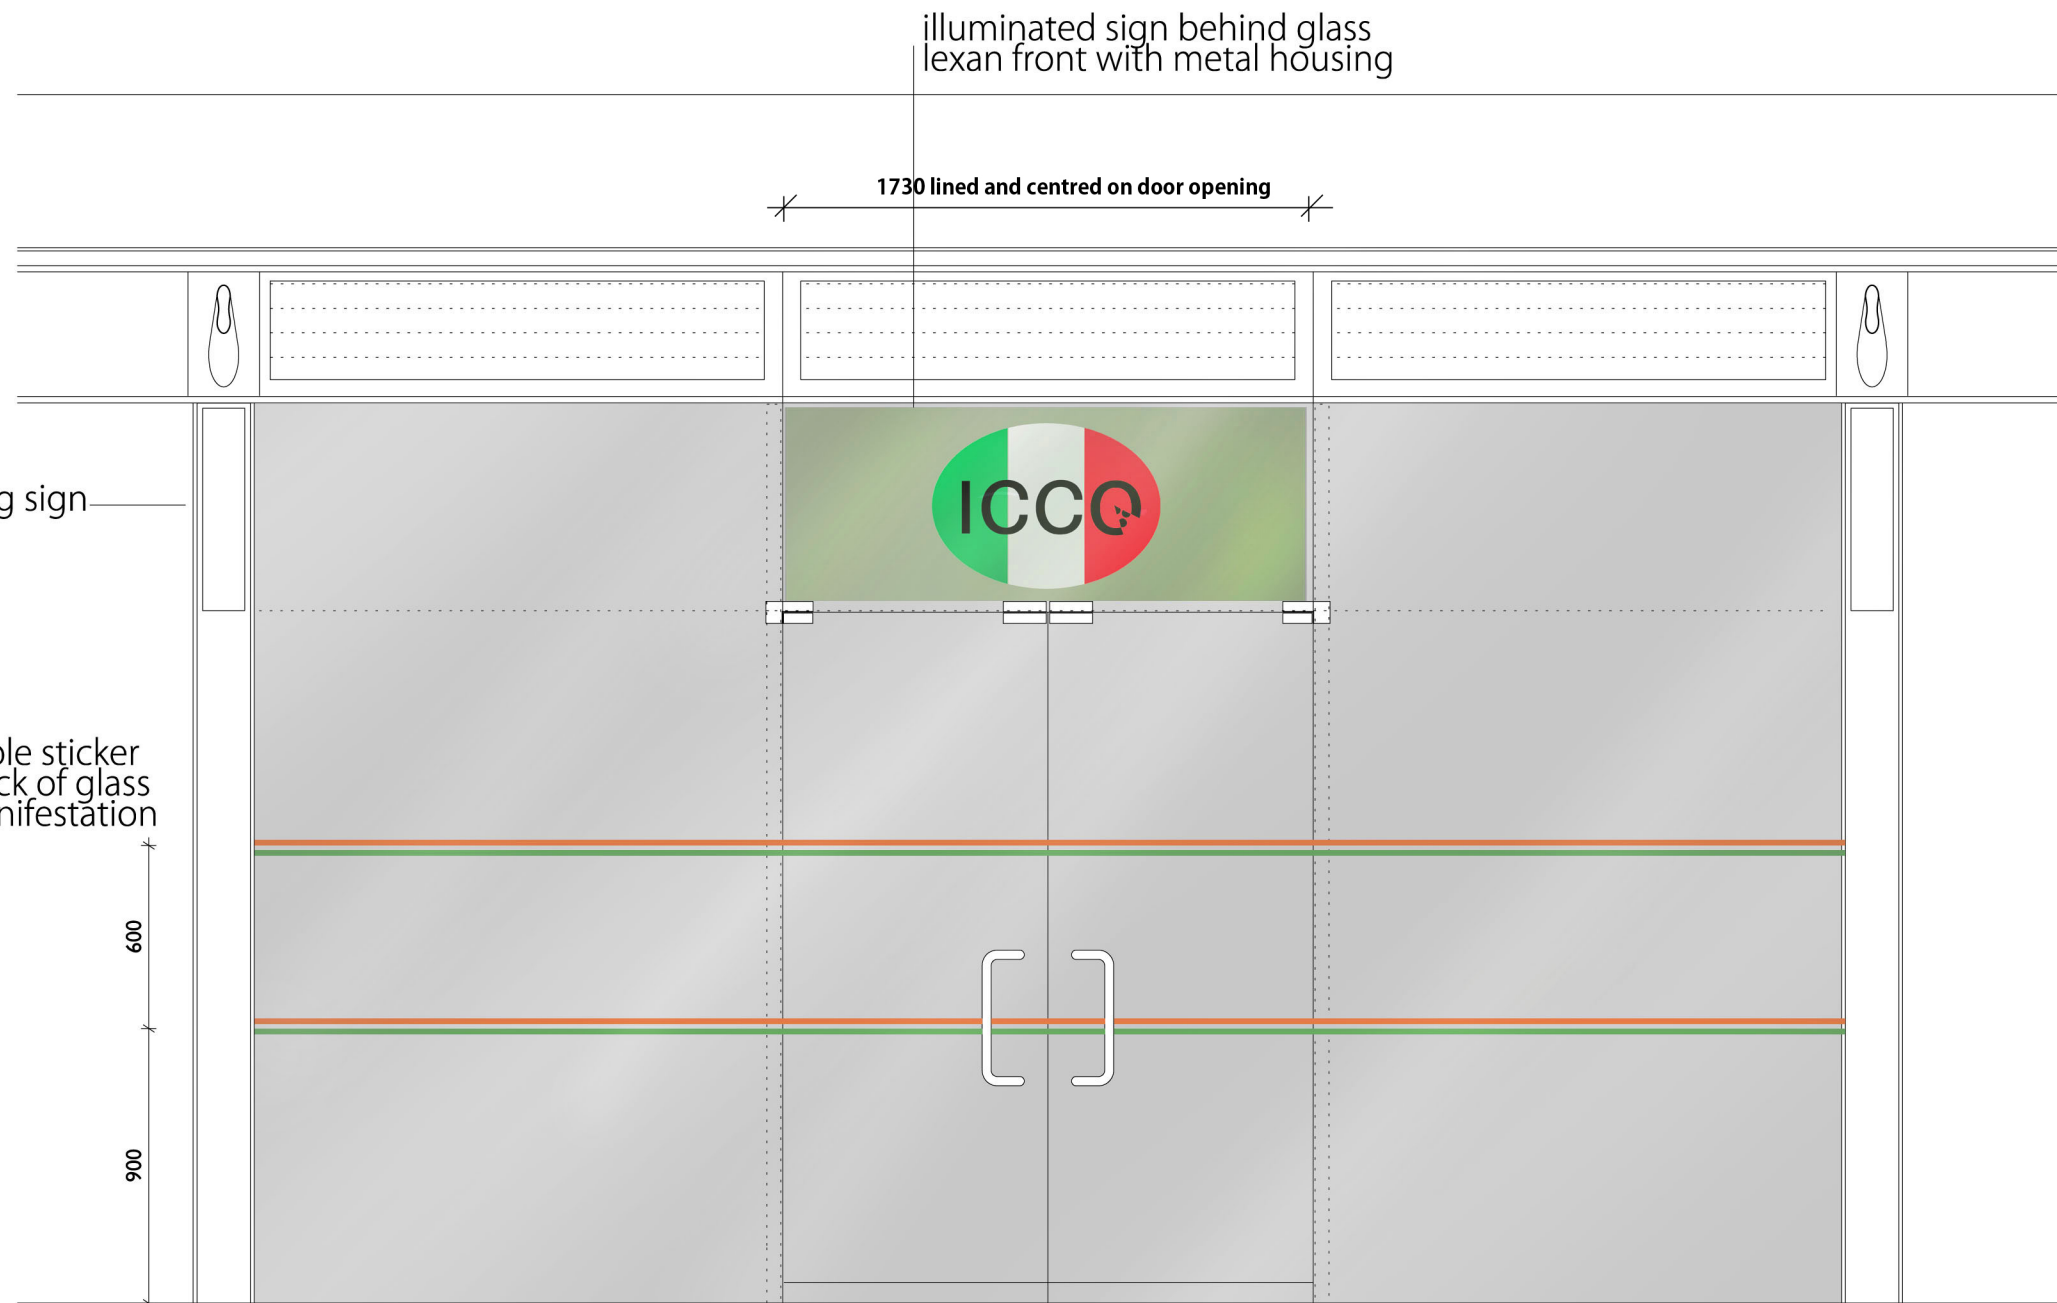

proposed front elevation behind canopy

|   |                           |                |
|---|---------------------------|----------------|
| <br>25 Goudge Place<br>W1T 4SP<br>London<br>gabor@gaborgallovarchitect.com<br>www.gaborgallovarchitect.com | Icco<br>Brunswick Centre  |                |
|   | DRAWING: proposed signage |                |
|   | REVISION: No. D 01        | SCALE: 1:25@A3 |
|   | DATE: March 2018          |                |