

JOB TITLE

Mr Chin Yu Lo
11 Great James street
London WC1N 3DP

DRAWING TITLE

Window Schedule
Front and Rear
Elevation Windows


SCALE

1:50


DATE

07.17

Draw 11.02

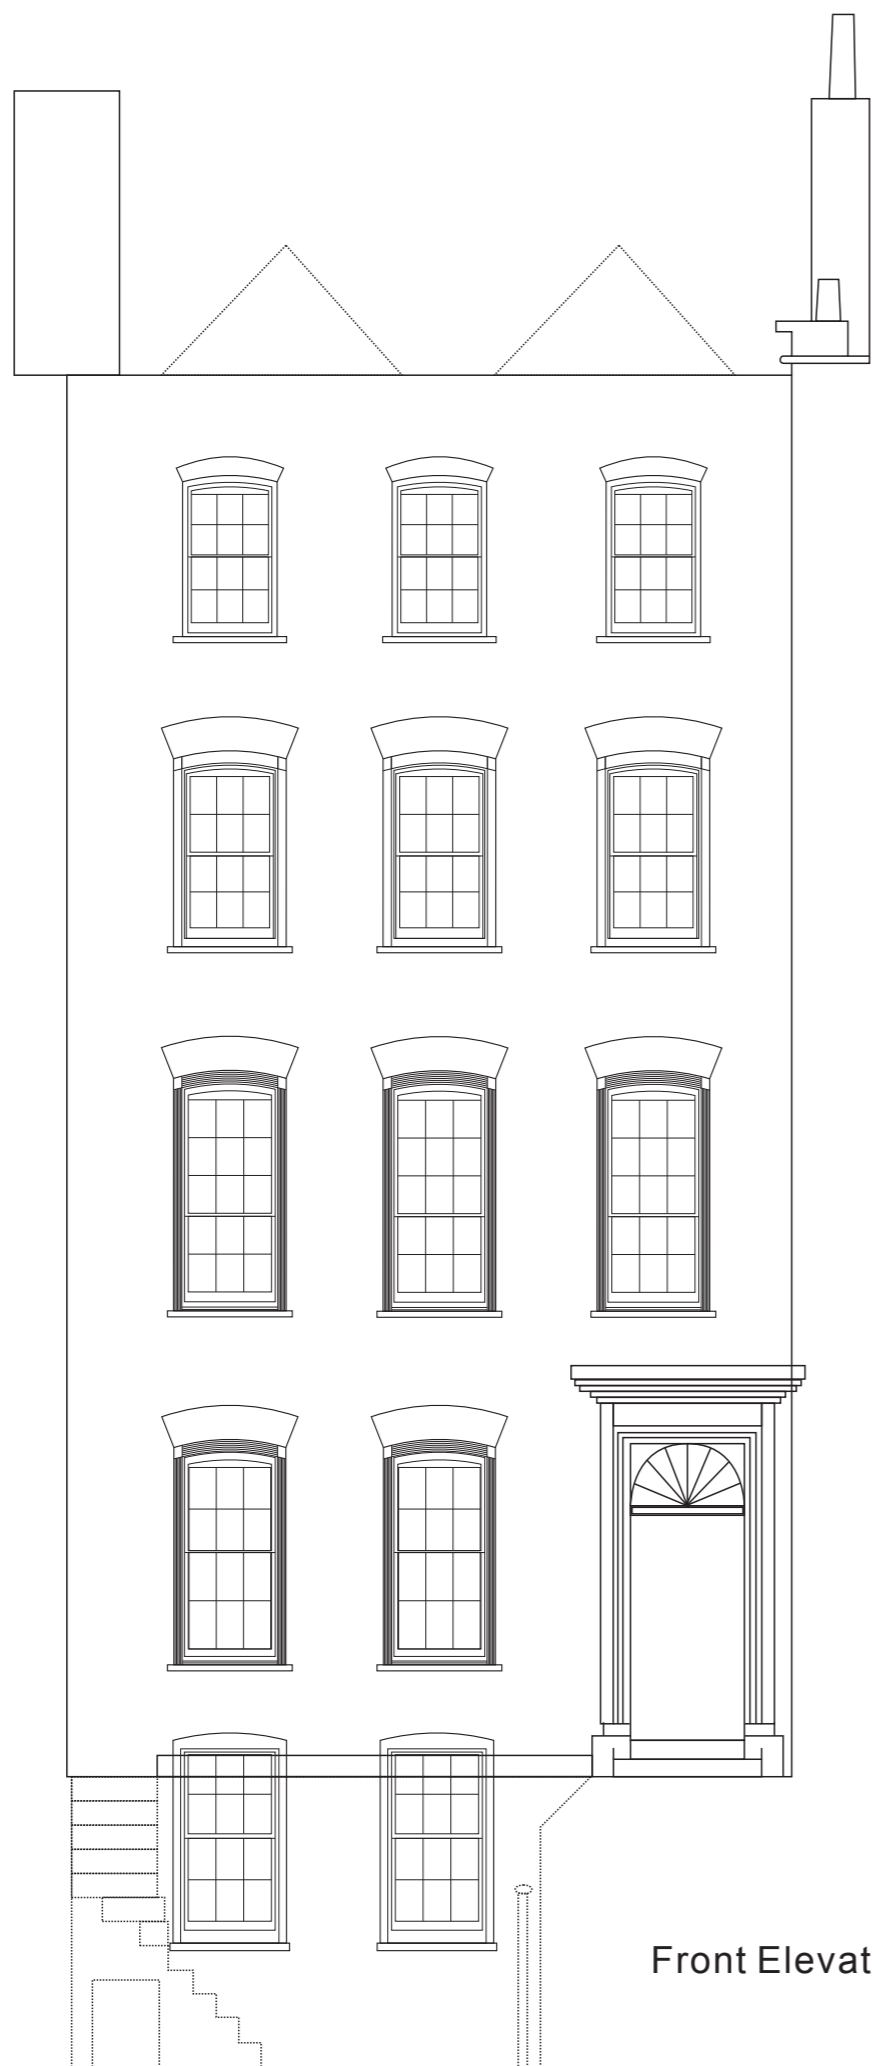

Front Elevation(proposed)

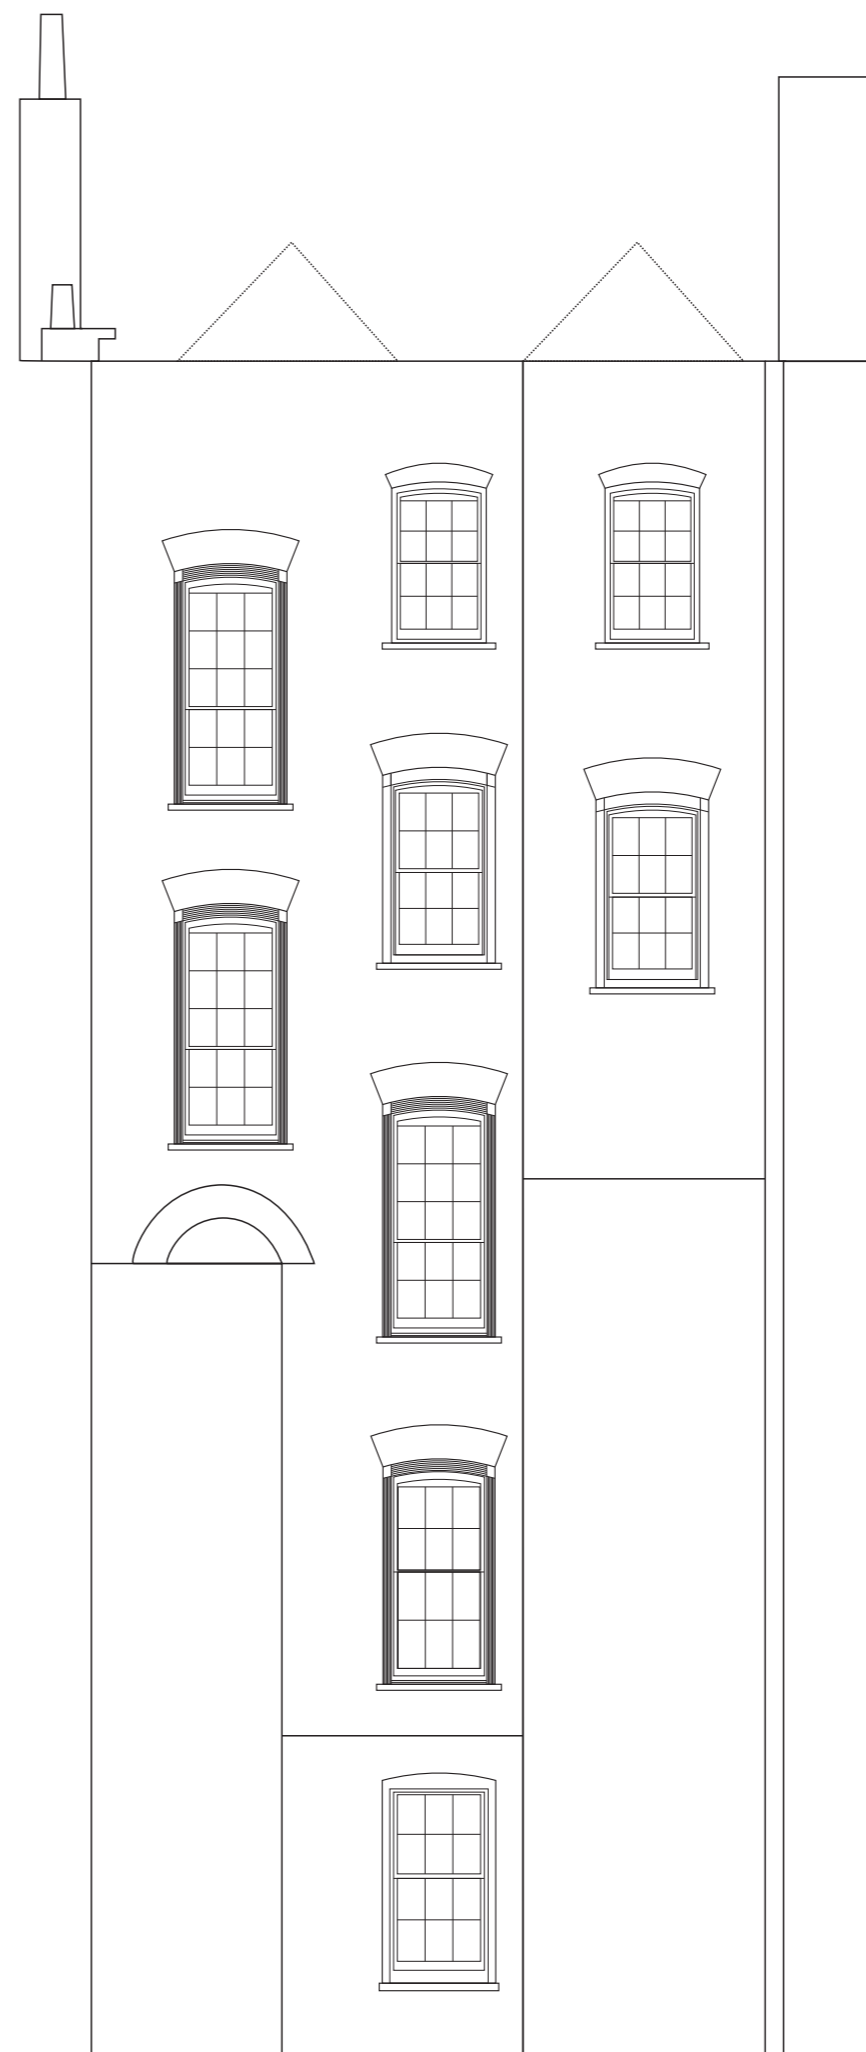

Rear Elevation(proposed)