

JOB TITLE

Mr Chin Yu Lo
11 Great James street
London WC1N 3DP

DRAWING TITLE

Window Schedule
Front and Rear
Elevation Windows


SCALE

1:20


DATE

07.17

Draw 11.03

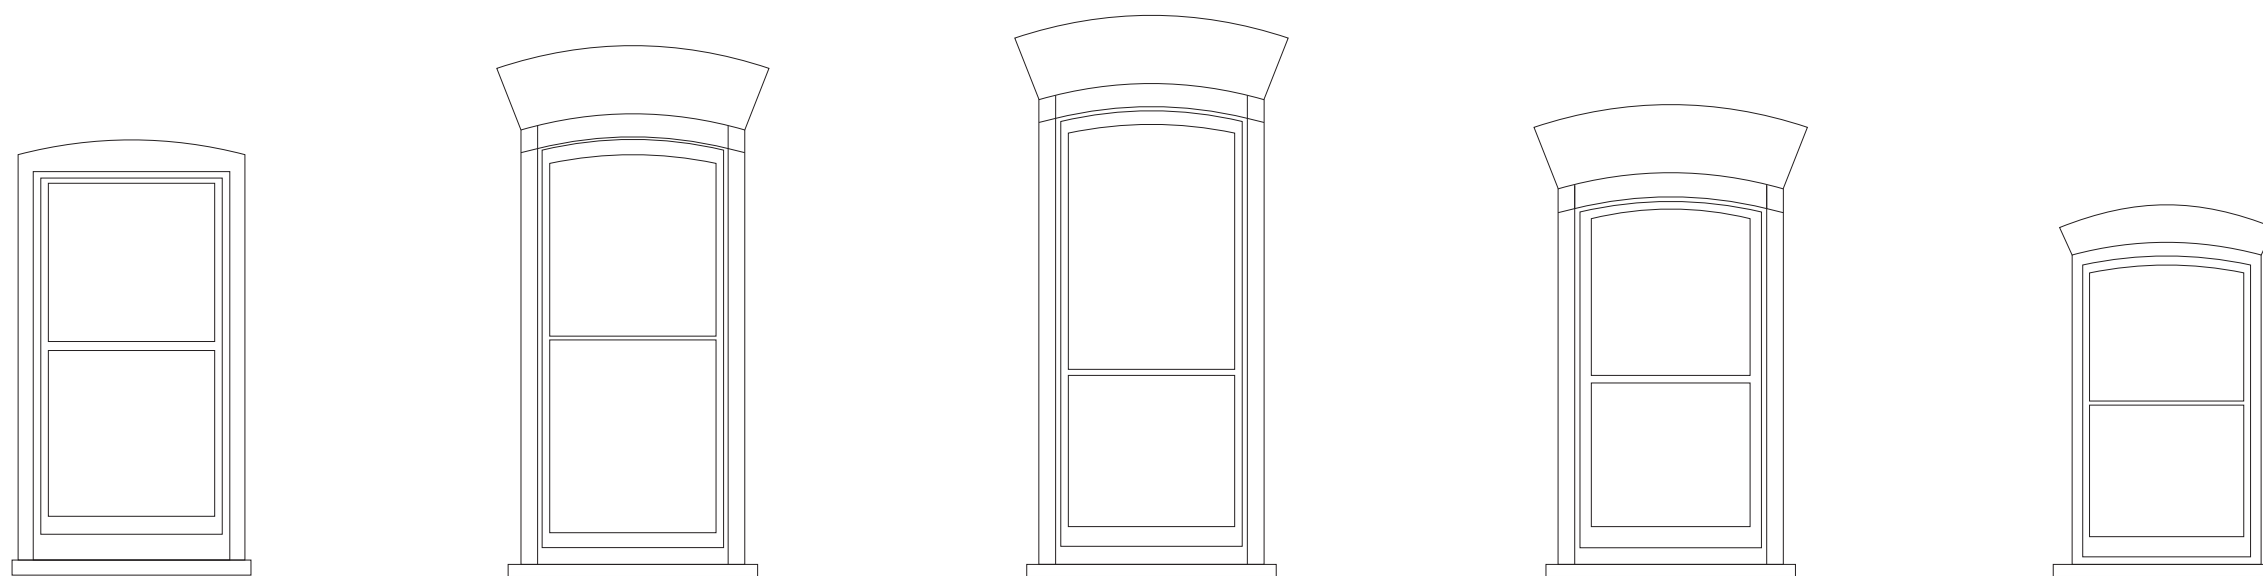

Existing front and rear elevation windows

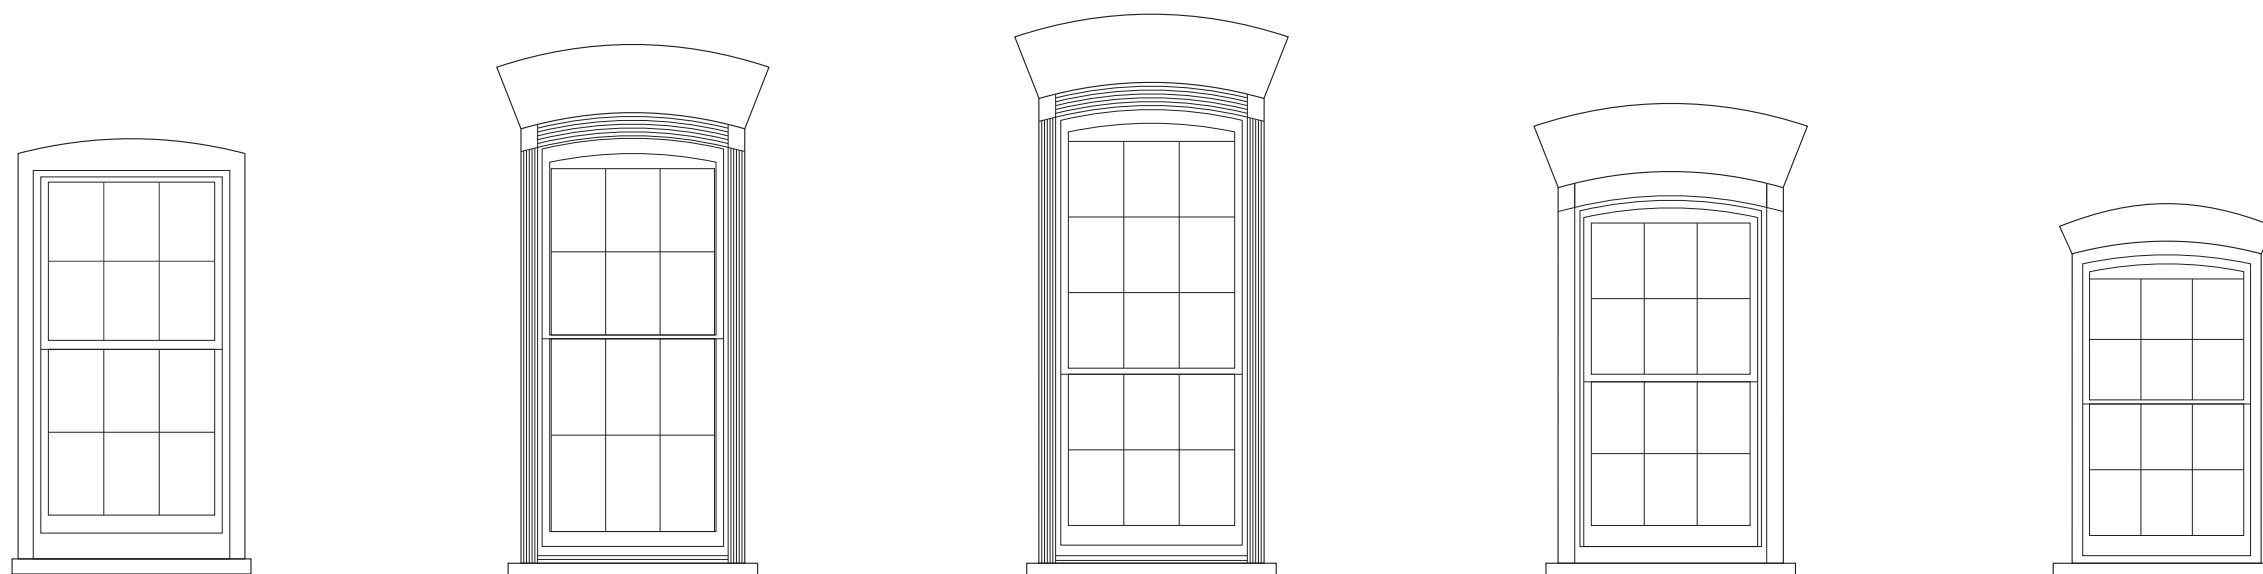

Proposed front and rear elevation windows

Existing sashes to be replaced with new 6/6 sashes
based on single glazed windows at 11 Great James Street