



PROPOSED LOWER GROUND PLAN

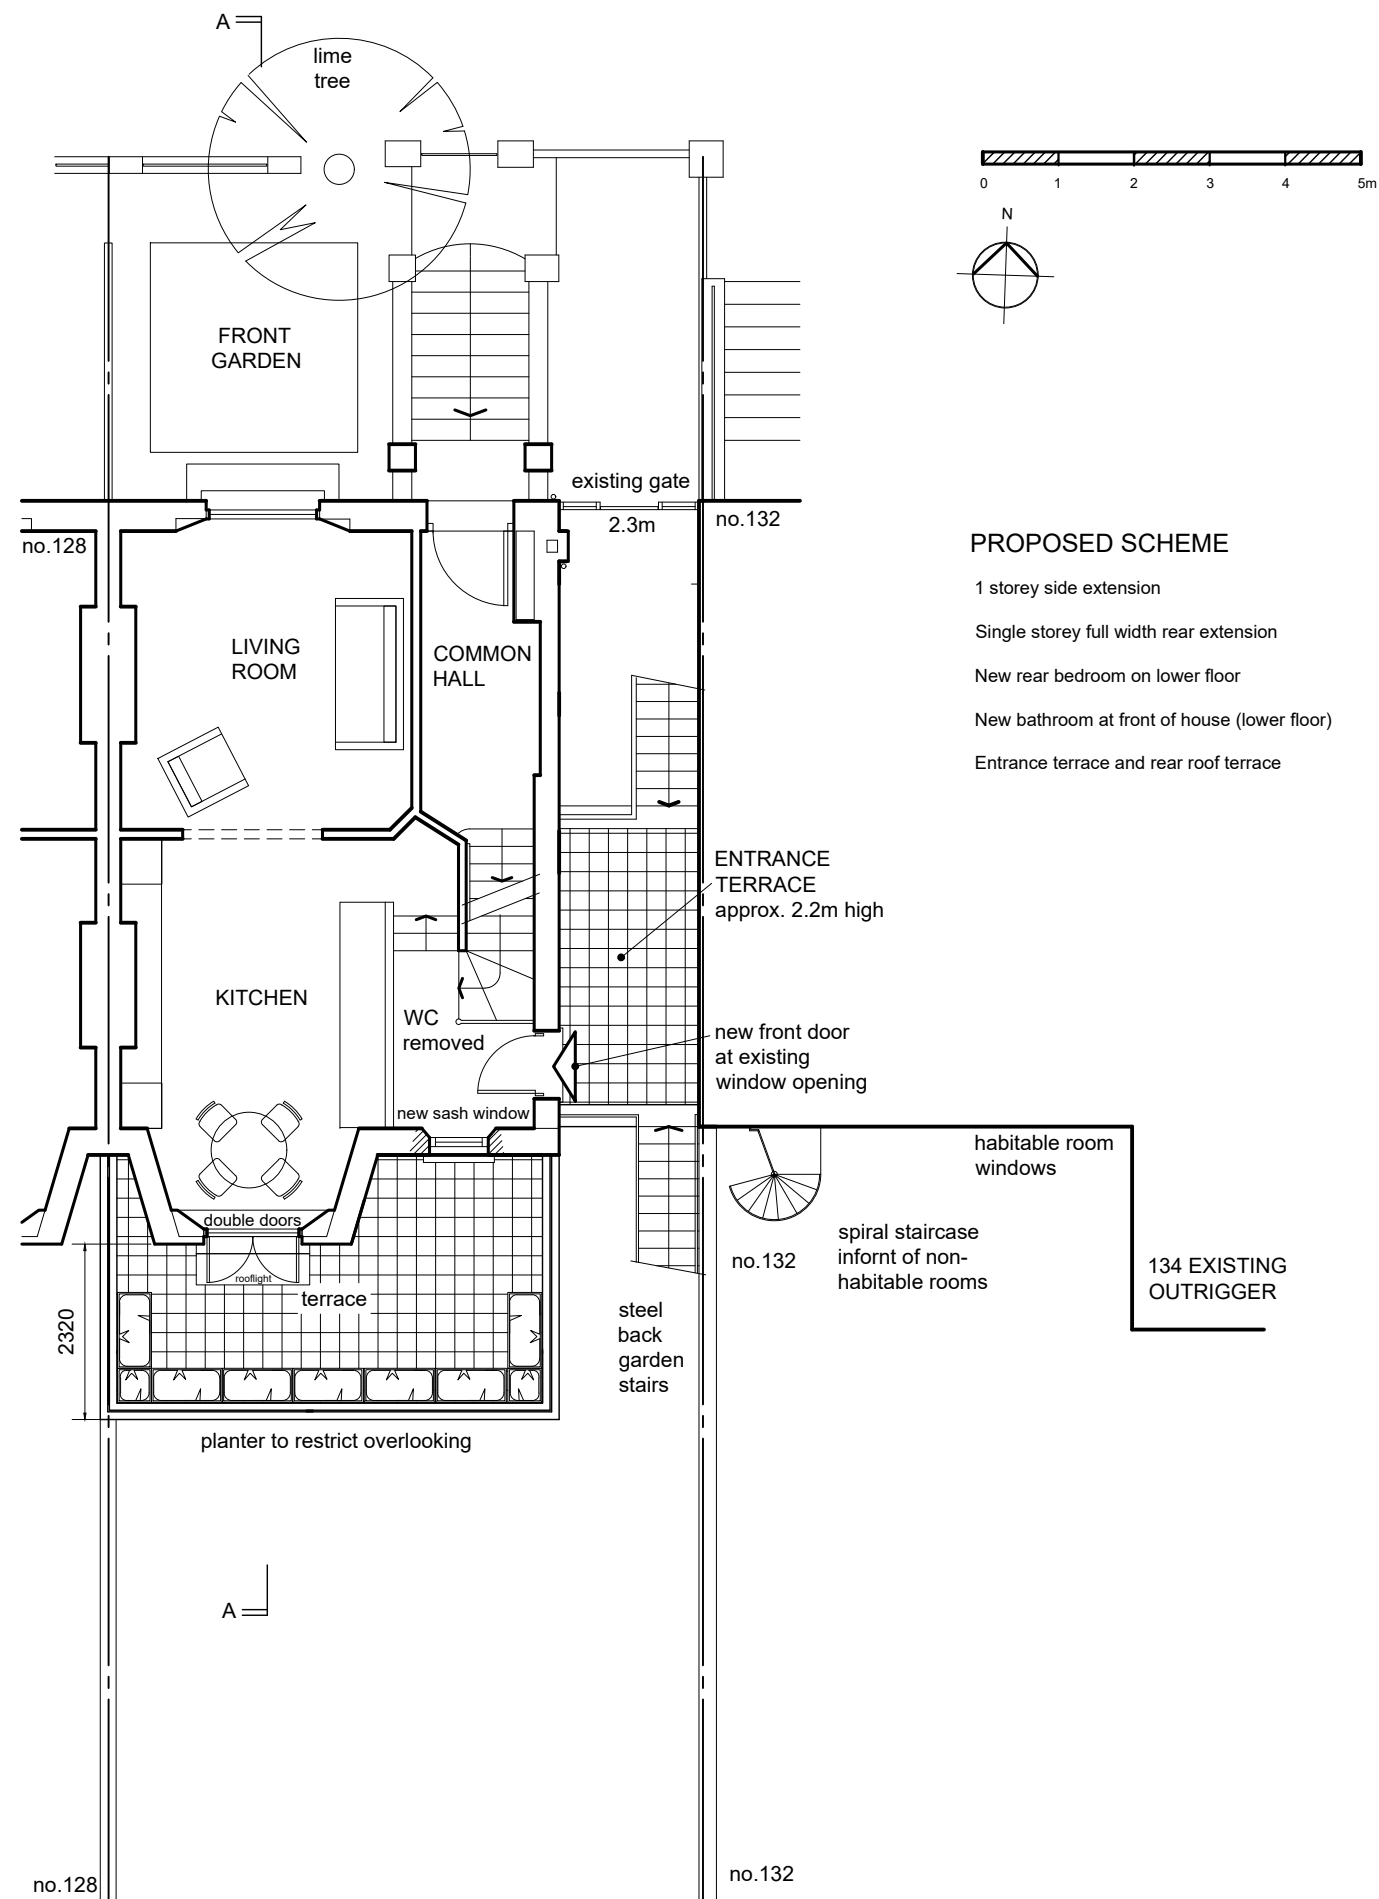

PROPOSED GROUND FLOOR PLAN

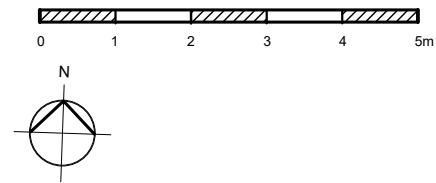

### PROPOSED SCHEME

- 1 storey side extension
- Single storey full width rear extension
- New rear bedroom on lower floor
- New bathroom at front of house (lower floor)
- Entrance terrace and rear roof terrace

Rev A 19.03.2018 Wrap around removed and side extension 2.2m

JOB 130A AGAR GROVE	
DRAWING DESCRIPTION PROPOSED PLANS	
SCALE 1:100	
DRAWING NUMBER P130AG 03	REV A