


no.128 no.130 no.132

EXISTING REAR ELEVATION

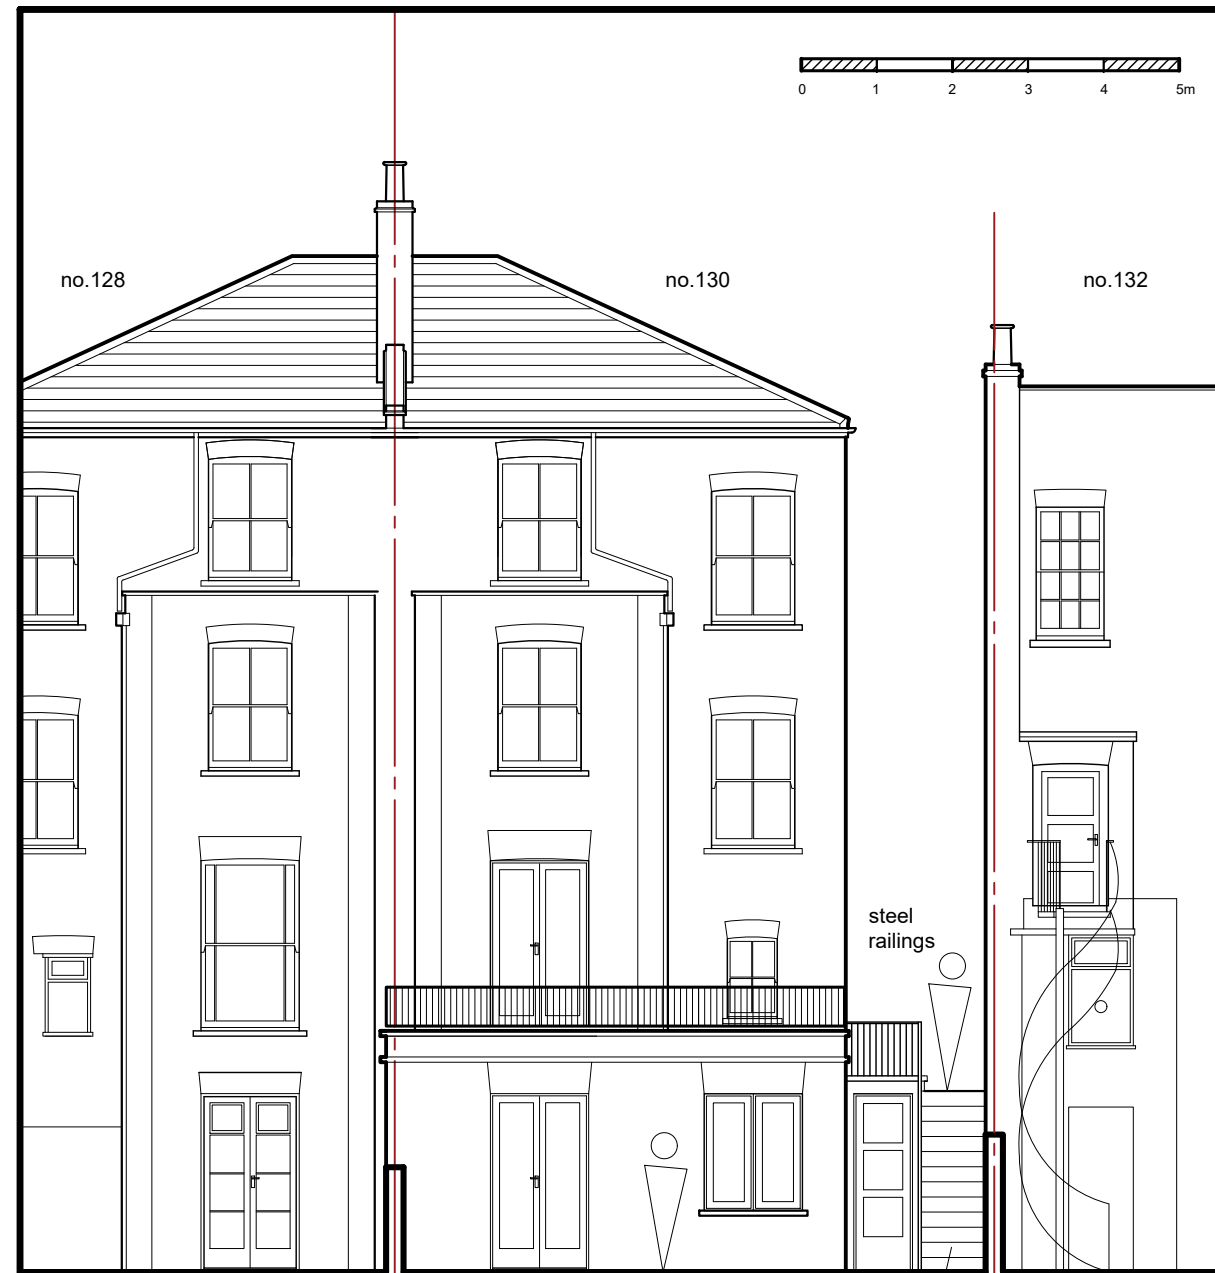

no.128 no.130 no.132

new high performance timber windows and doors
 yellow stock brickwork
 stairs to side terrace

PROPOSED REAR ELEVATION

Rev A 2.4.18 Wrap around extension removed

JOB 130 AGAR GROVE NW1	
DRAWING DESCRIPTION EXG & PROP REAR ELEV	
SCALE 1:100	
DRAWING NUMBER P130AG 04	REV A