


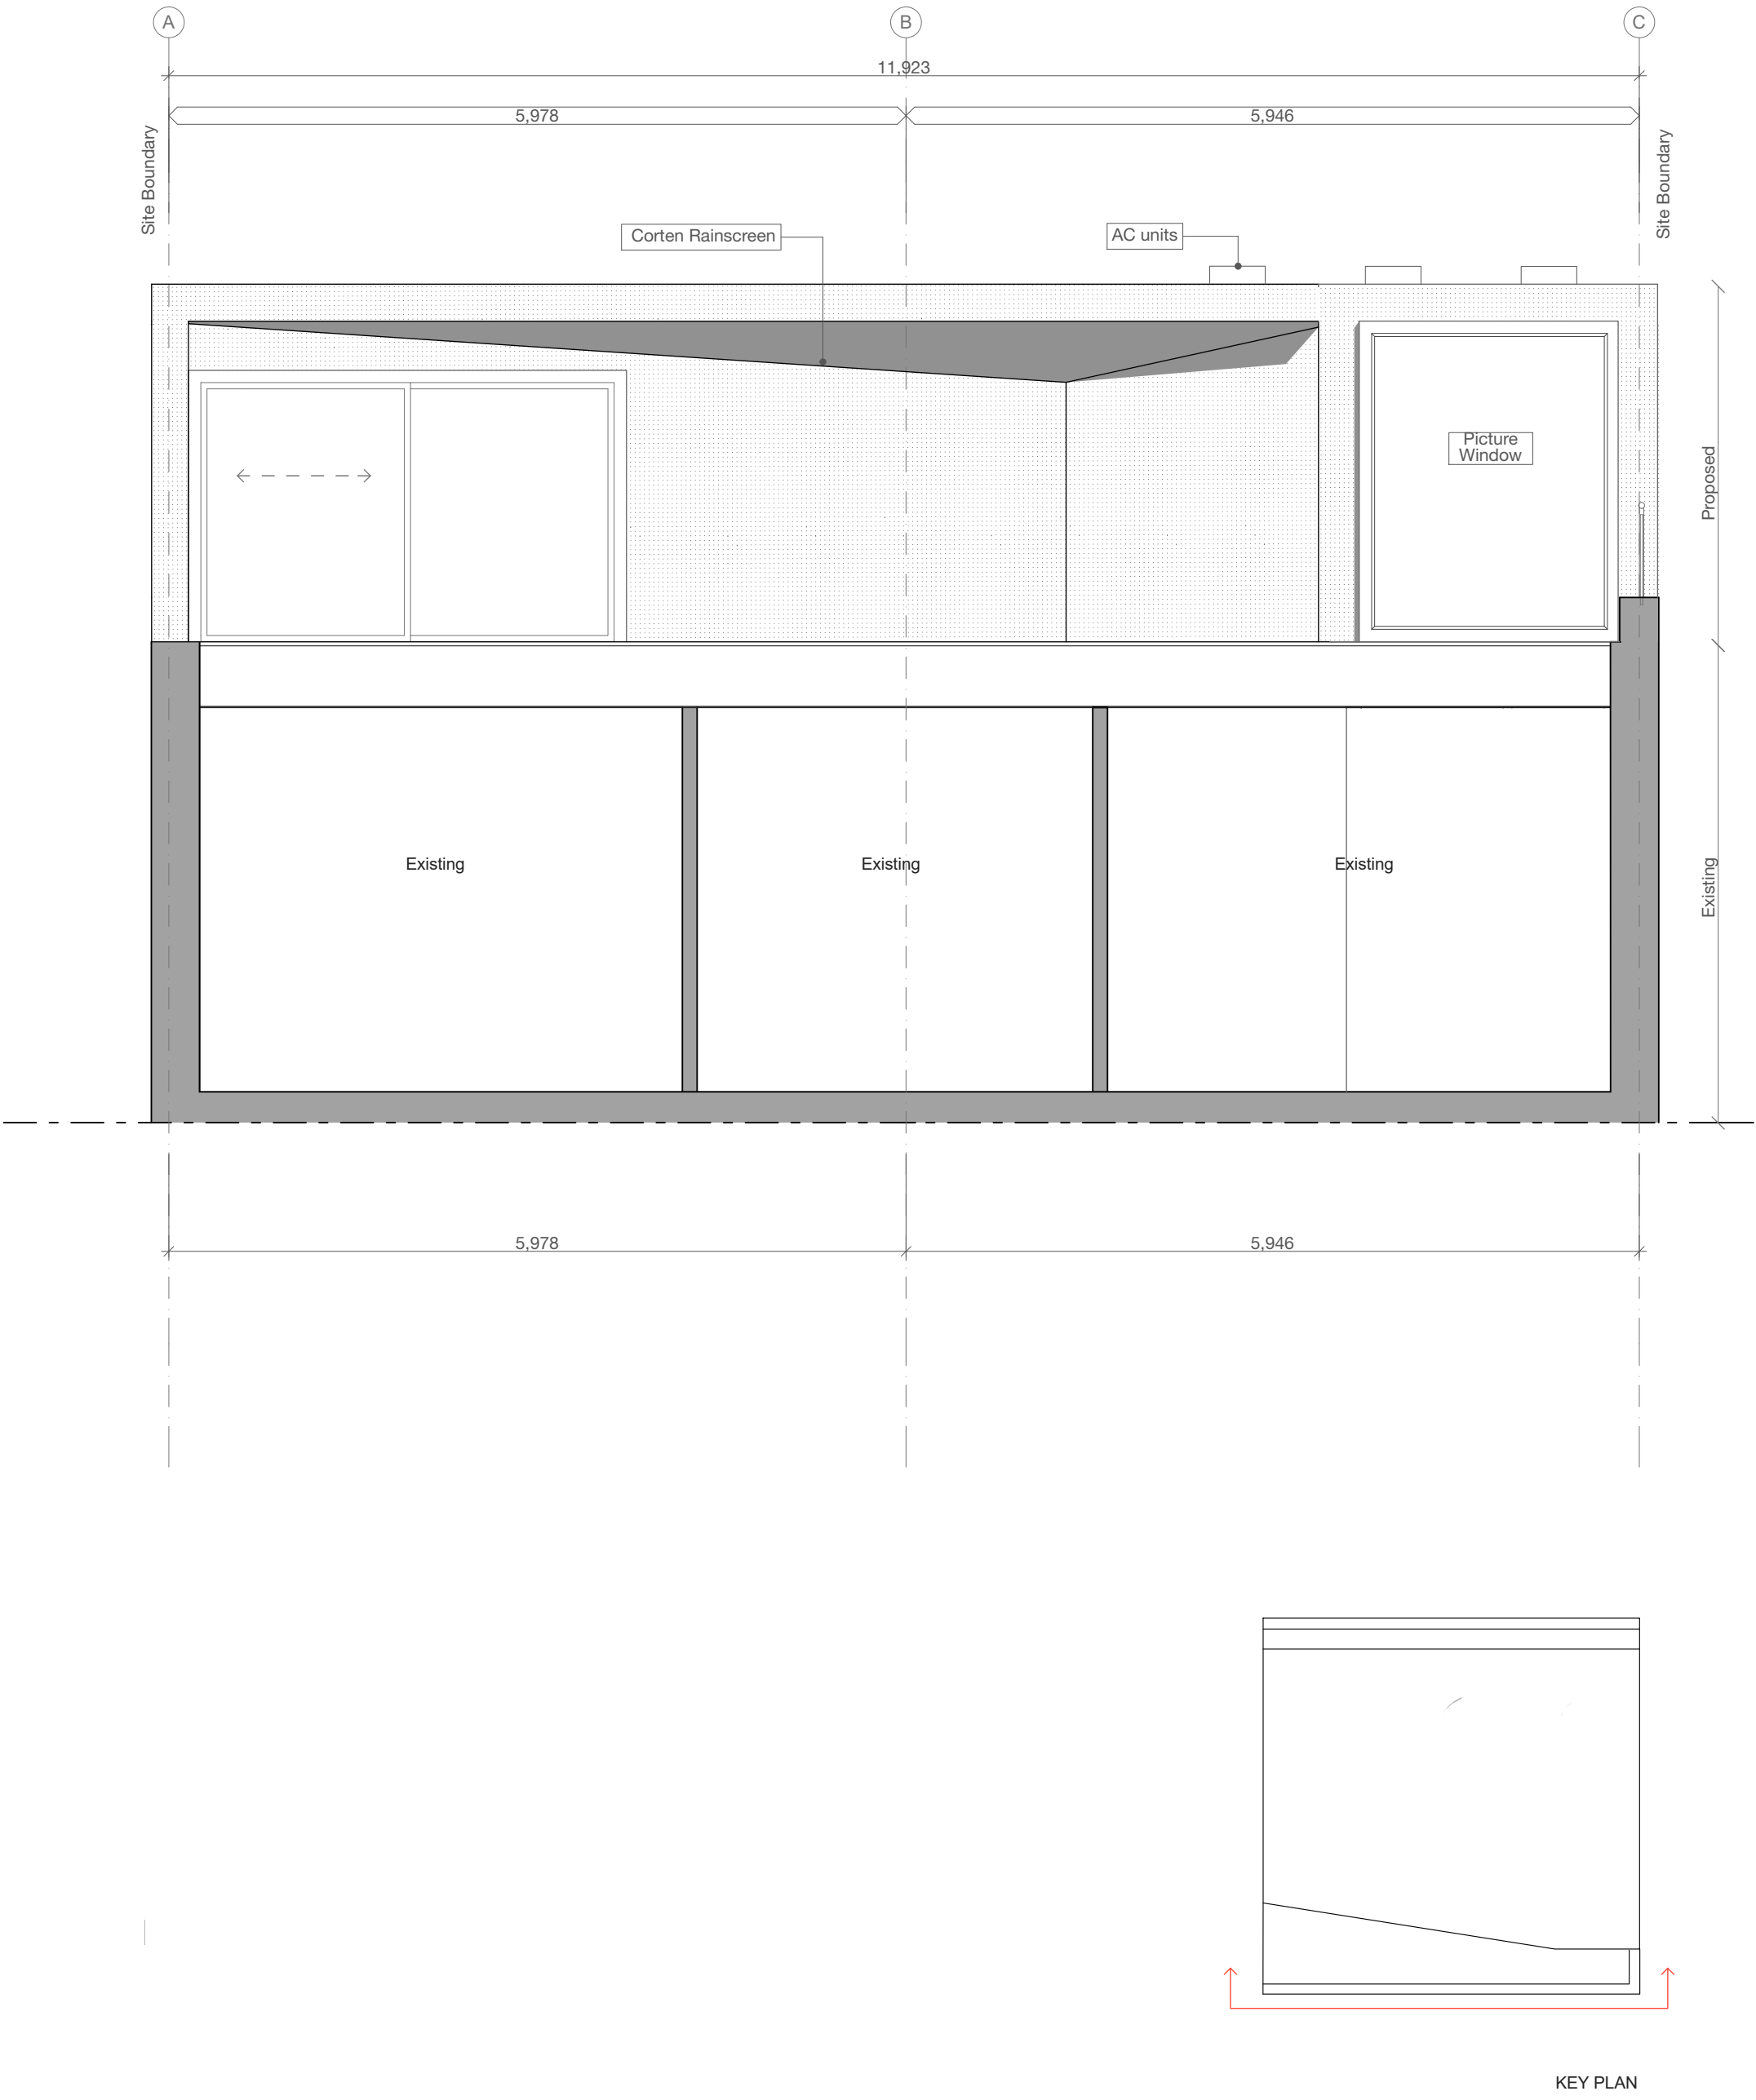

revision	date	notes
A	16/10/2017	First Coordination Issue
B	29/01/2018	Revised balustrade
C	10/04/2018	Revised balustrade height

project:	4 Greenland Place NW1 0AP
client:	Martin Davis

0m 0.5m 1.5m 2.5m 5.0m 10.0m	scale:	1:50@A2	date:	March 2018
drawing title:	Greenland Place North-East Elevation	drawing no:	GREp4_TR_GA_C_300	TENDER