
 


# 12 Estelle Road Site Plan

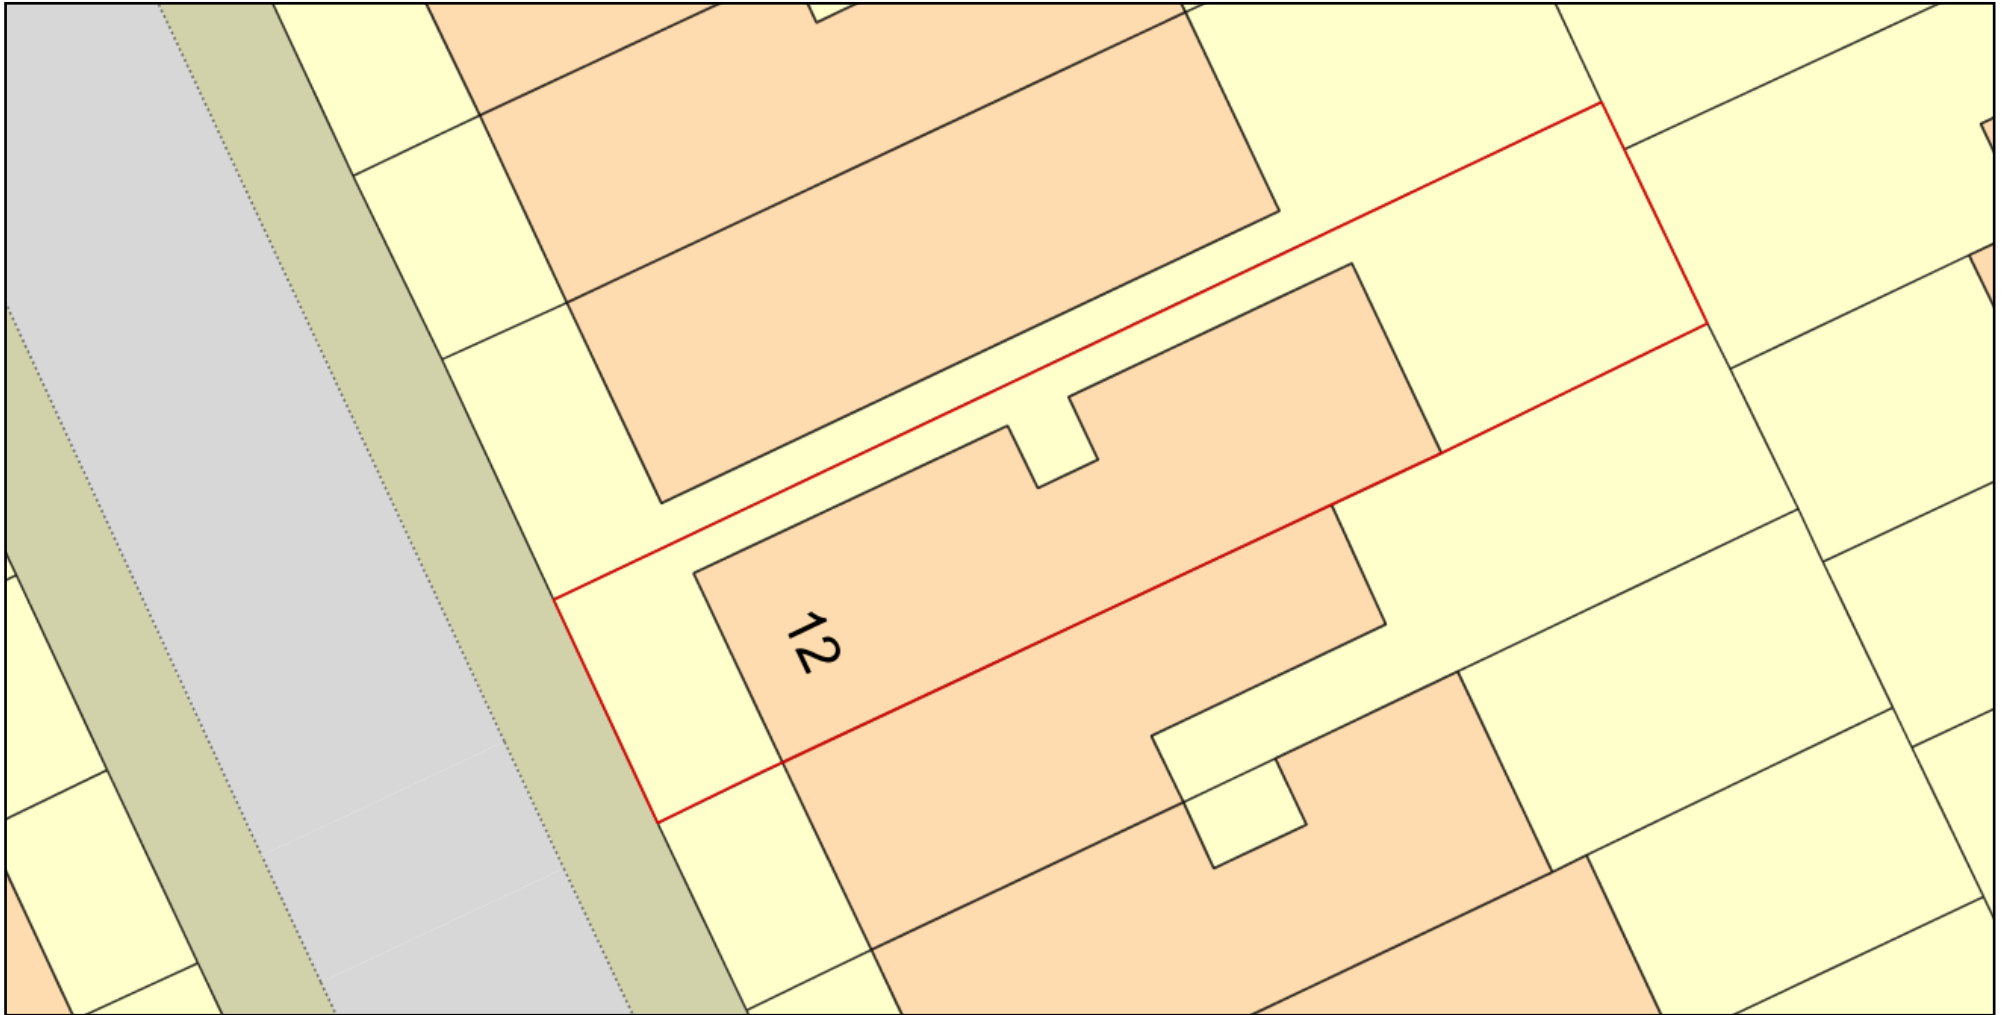

Plan Produced for: Fraser Murray

Date Produced: 15 Apr 2018

Plan Reference Number: TQRQM18105211643766

Scale: 1:200 @ A4