


0m 2m 4m 6m 8m 10m 12m 14m 16m 18m 20m

Scale 1:200

0m 20m 40m 60m 80m 100m


Scale 1:1250

# HIGHGATE HIGH STREET

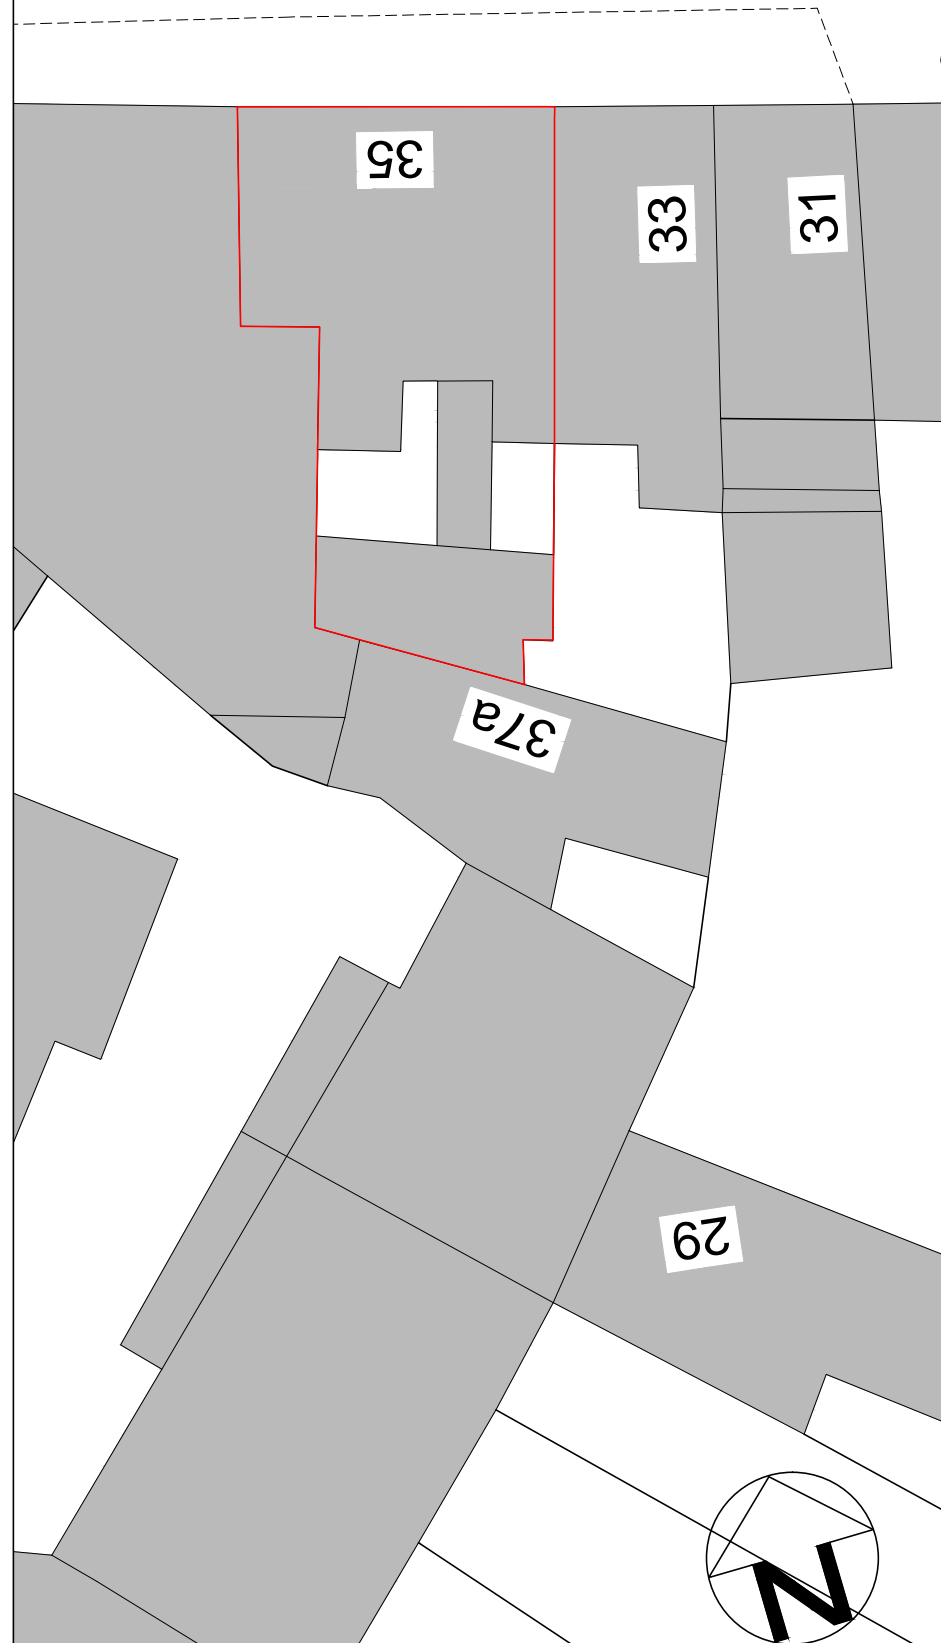


2 / Existing Site Plan, Scale 1:200

# HIGHGATE HIGH STREET

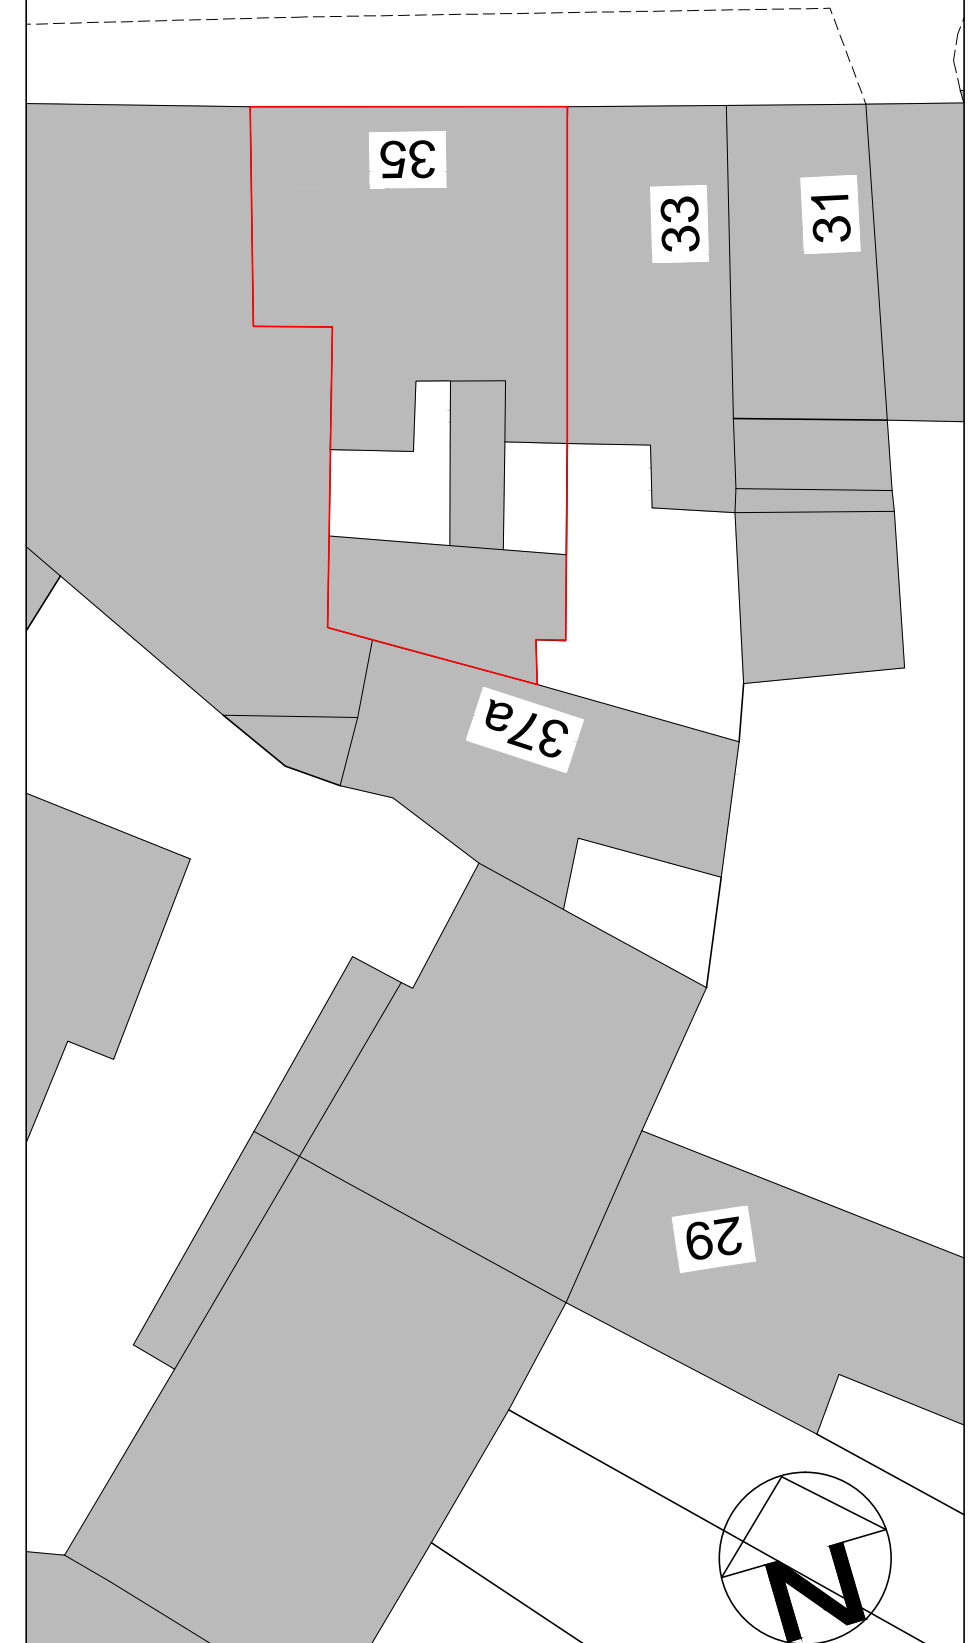

3 / Proposed Site Plan, Scale 1:200

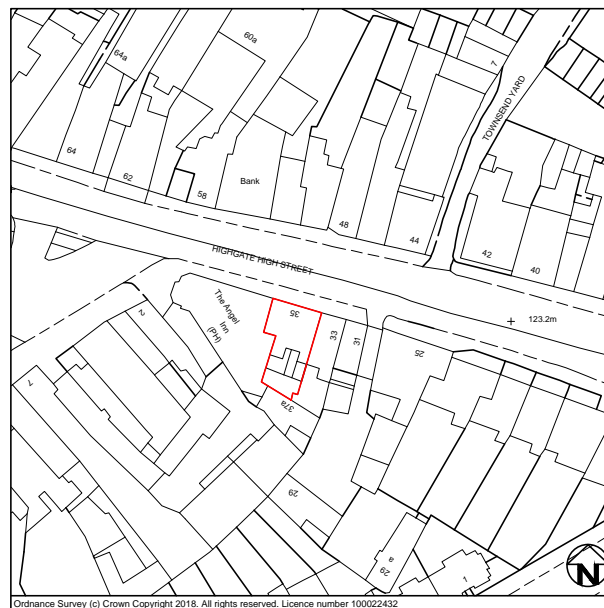

1 / Location Plan, Scale 1:1250

Job Title:

## New Shopfront

Drawing Title:

## Site and Location Plans

Revision Notes:

CLIENT : Dexters LTD  
 SITE : 35 Highgate High Street, London, N6 5JT  
 -  
 -

This drawing must not be reproduced in whole or part without written consent. Do not scale this drawing. Written dimensions to be checked on site. Electronic issue to be confirmed by paper copy only.



Ideal Planning and Design Ltd.  
 Hyde Park House  
 5 Manfred Road,  
 London, SW15 2RS  
 Tel: 0208 8230750  
 Web: www.idealplanningdesign.co.uk  
 Email: info@idealpd.co.uk

Scale: 1:20 @ A3

Date: 05/04/2018

Drawn By: SS

Checked By: CG

PROJECT  
1422

Drawing No  
01

Rev  
-