




PHOTOGRAPH OF WALL, WEST HILL COURT ELEVATION




PHOTOGRAPH OF WALL, WEST HILL COURT ELEVATION

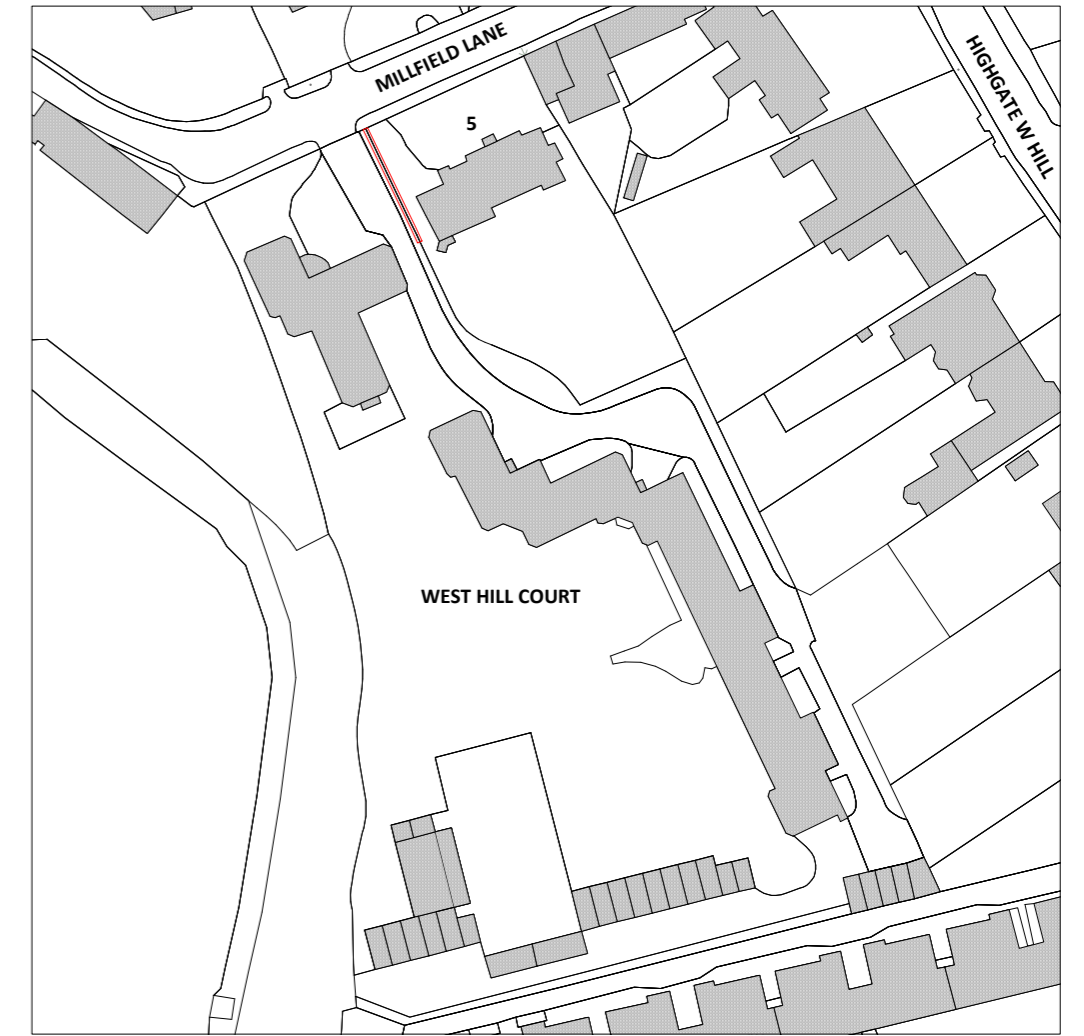


SITE LOCATION (SCALE 1:1250)

notes:
do not scale from drawing
all dimensions are to structural surfaces unless indicated otherwise
all dimensions to be checked on site and discrepancies verified with the architect


revisions:

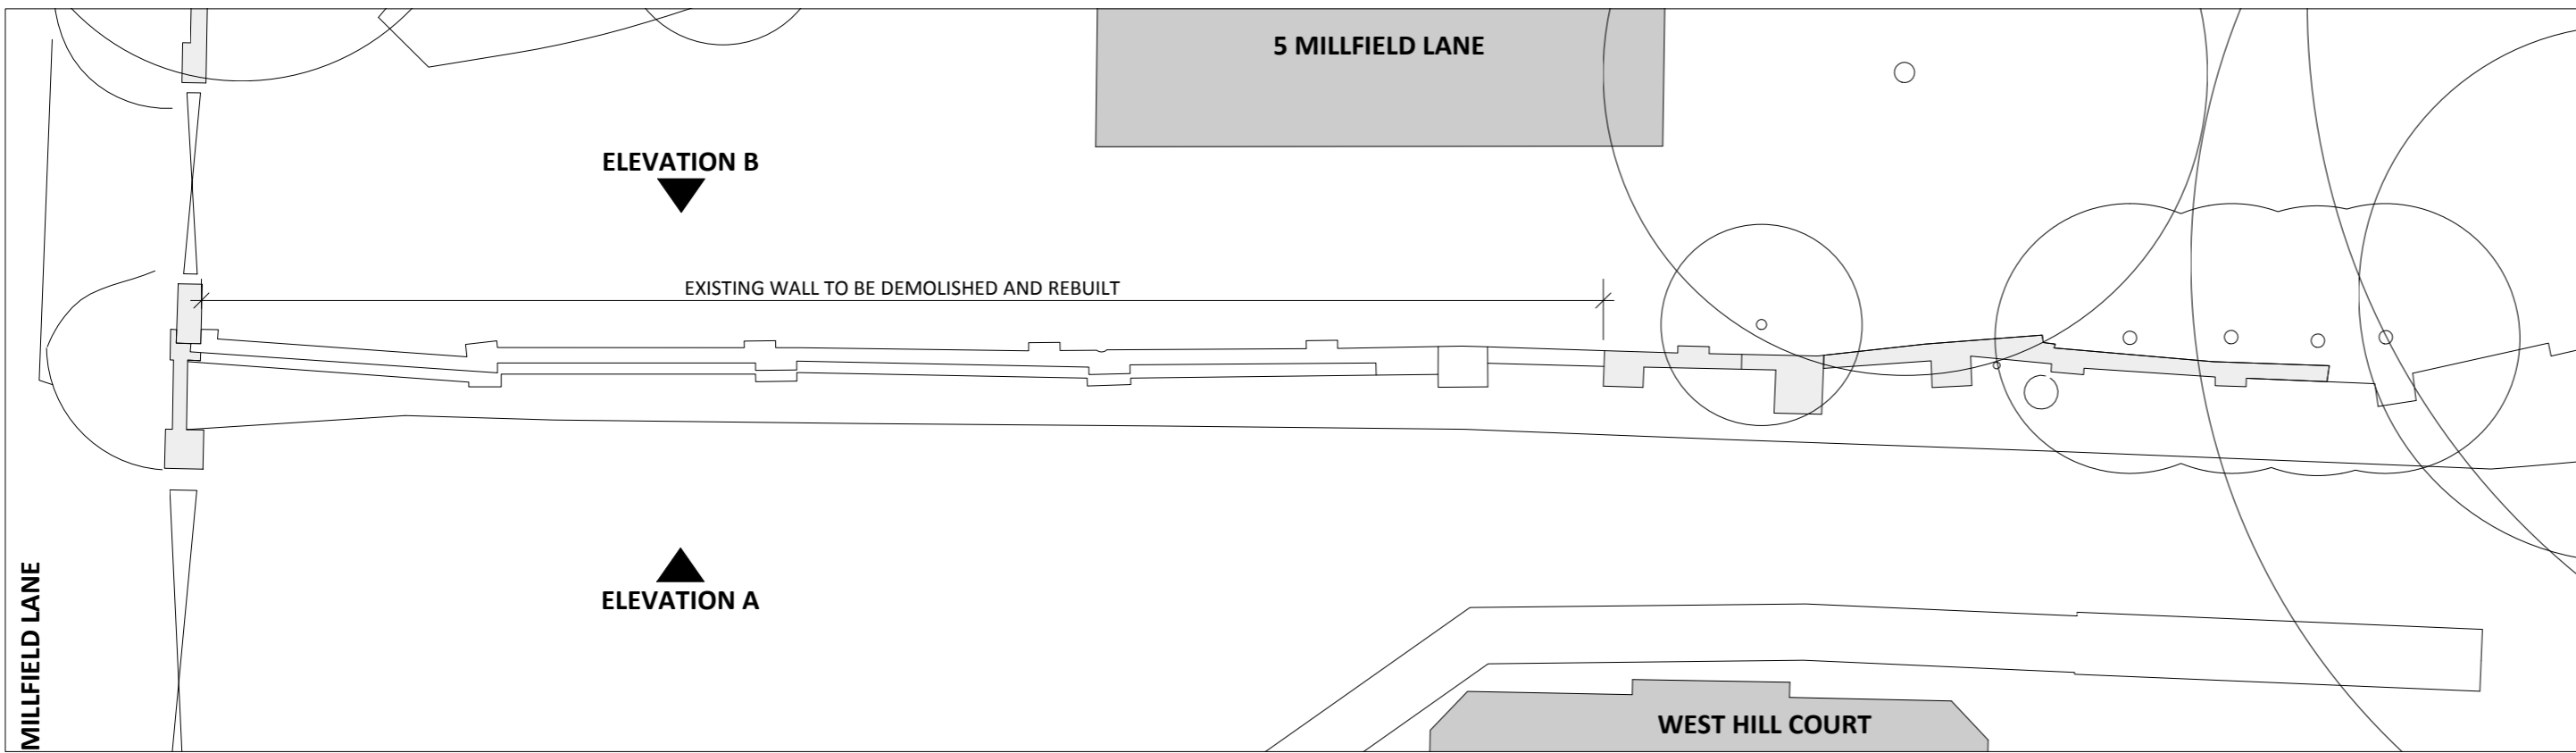


EXISTING PLAN

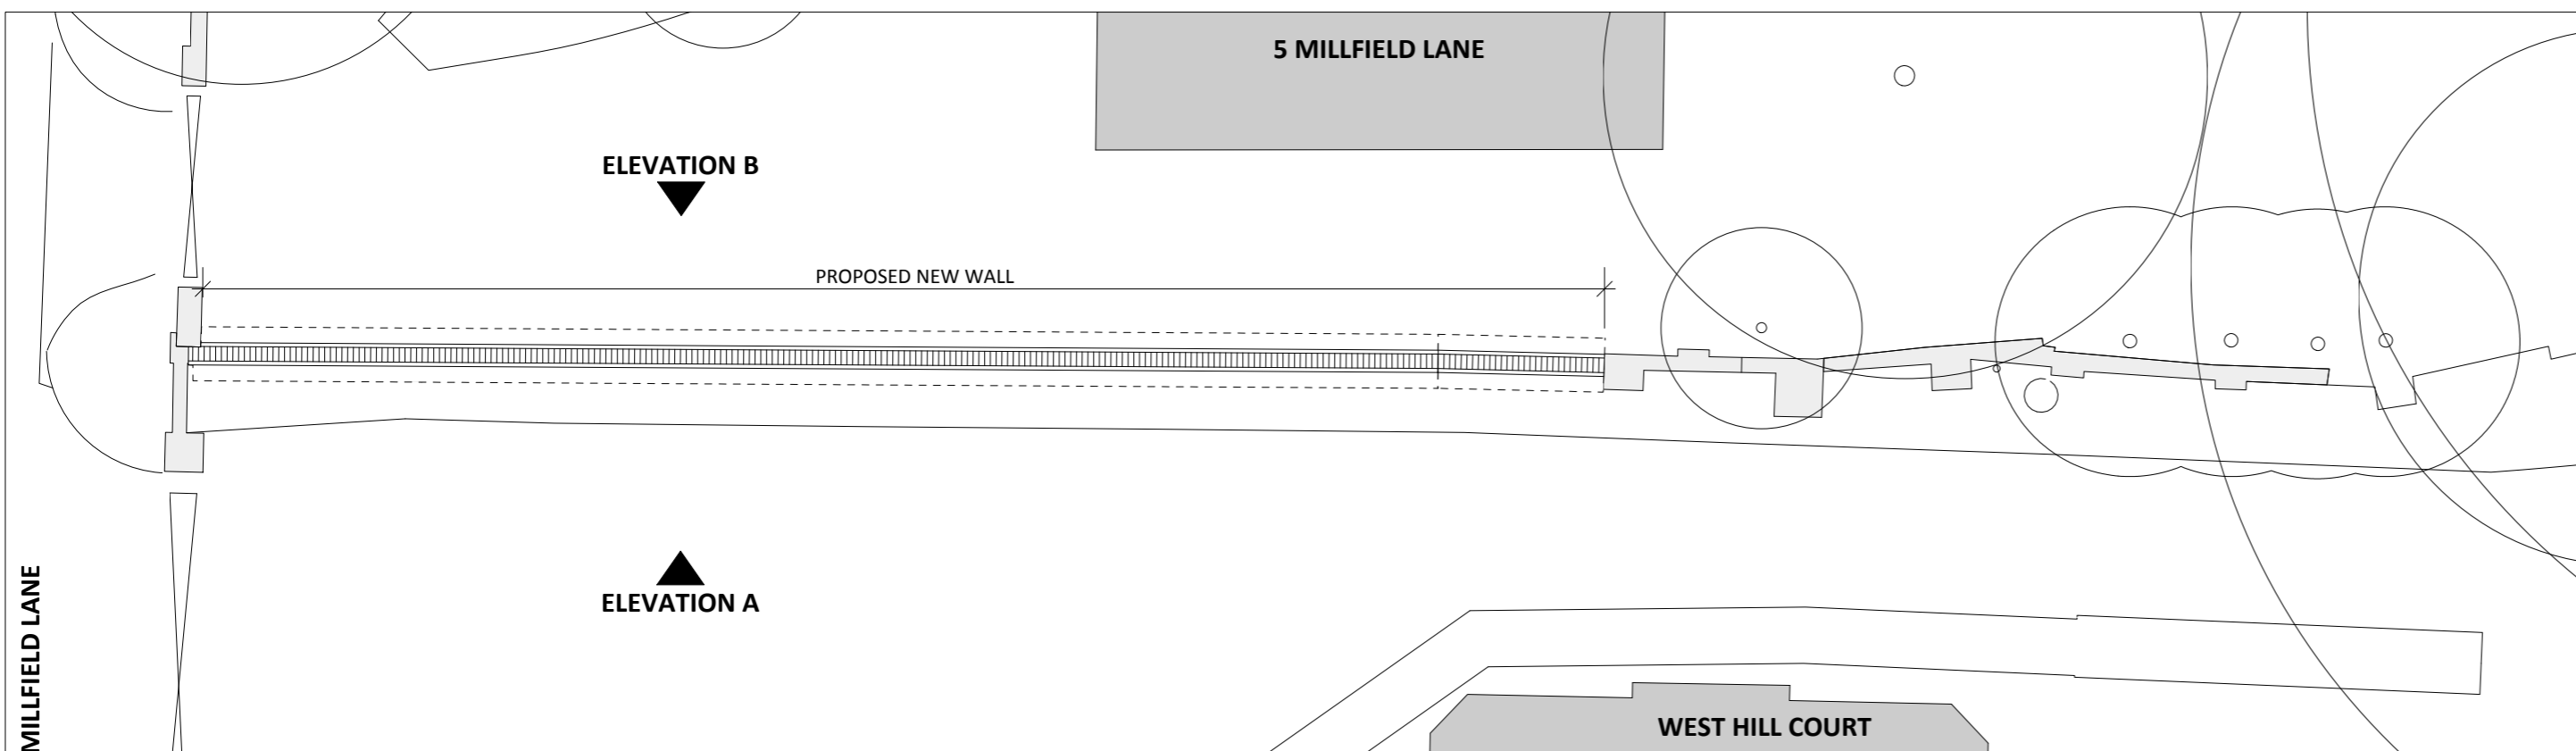

PROPOSED PLAN

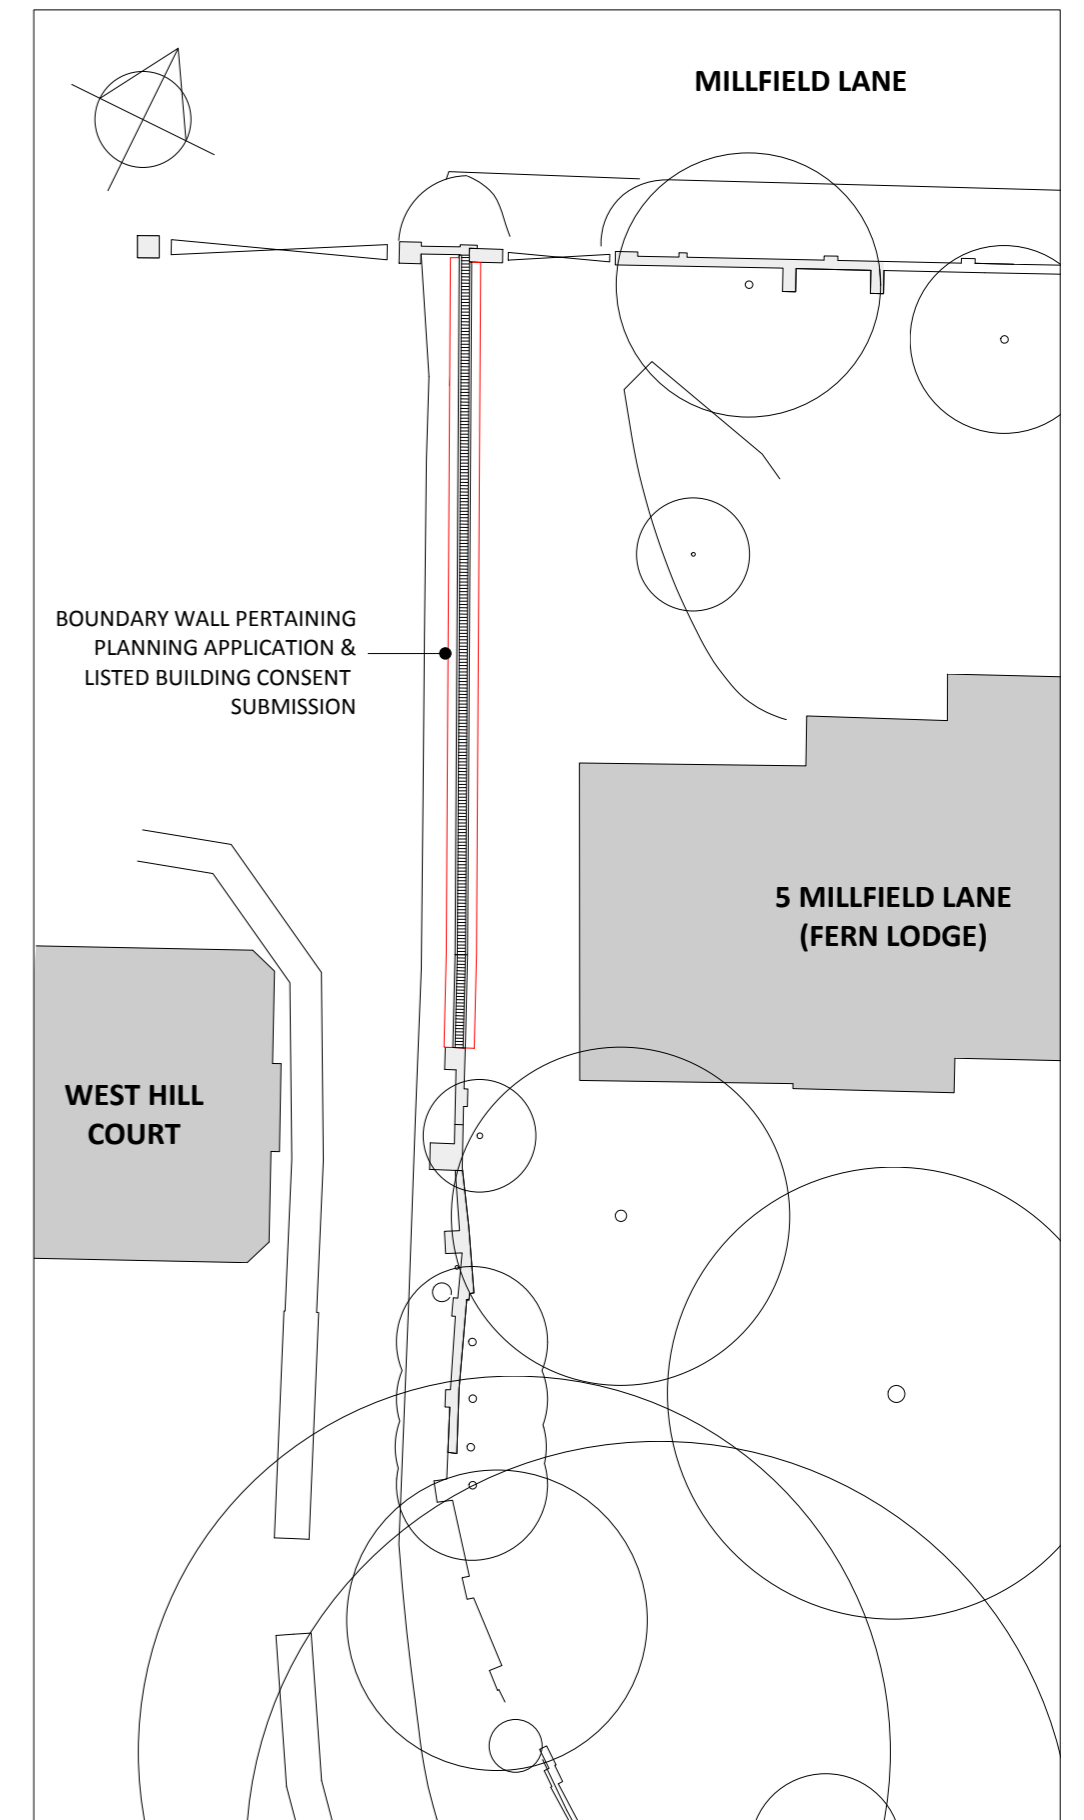

SITE PLAN (SCALE 1:200)

 

07746 481438
www.w-architects.co.uk
mail@w-architects.co.uk
21 Castle Street,
Edinburgh, EH2 3DN

client:
SPIRALINE LTD c/o
FARADAY P. M.

project:
WEST HILL COURT
BOUNDARY WALL

drawing title:
PLANS

project no: 1605A	dwg no: PL01
----------------------	-----------------

scale: 1:100	@: A2	rev: -
-----------------	----------	-----------

date:
APRIL 2018