


AS PROPOSED

© Knott Architects
98B Tollington Park
London N4 3RB
tel: (020) 72638844
mail@knottarchitects.co.uk

Revisions

A - 180313 notes added

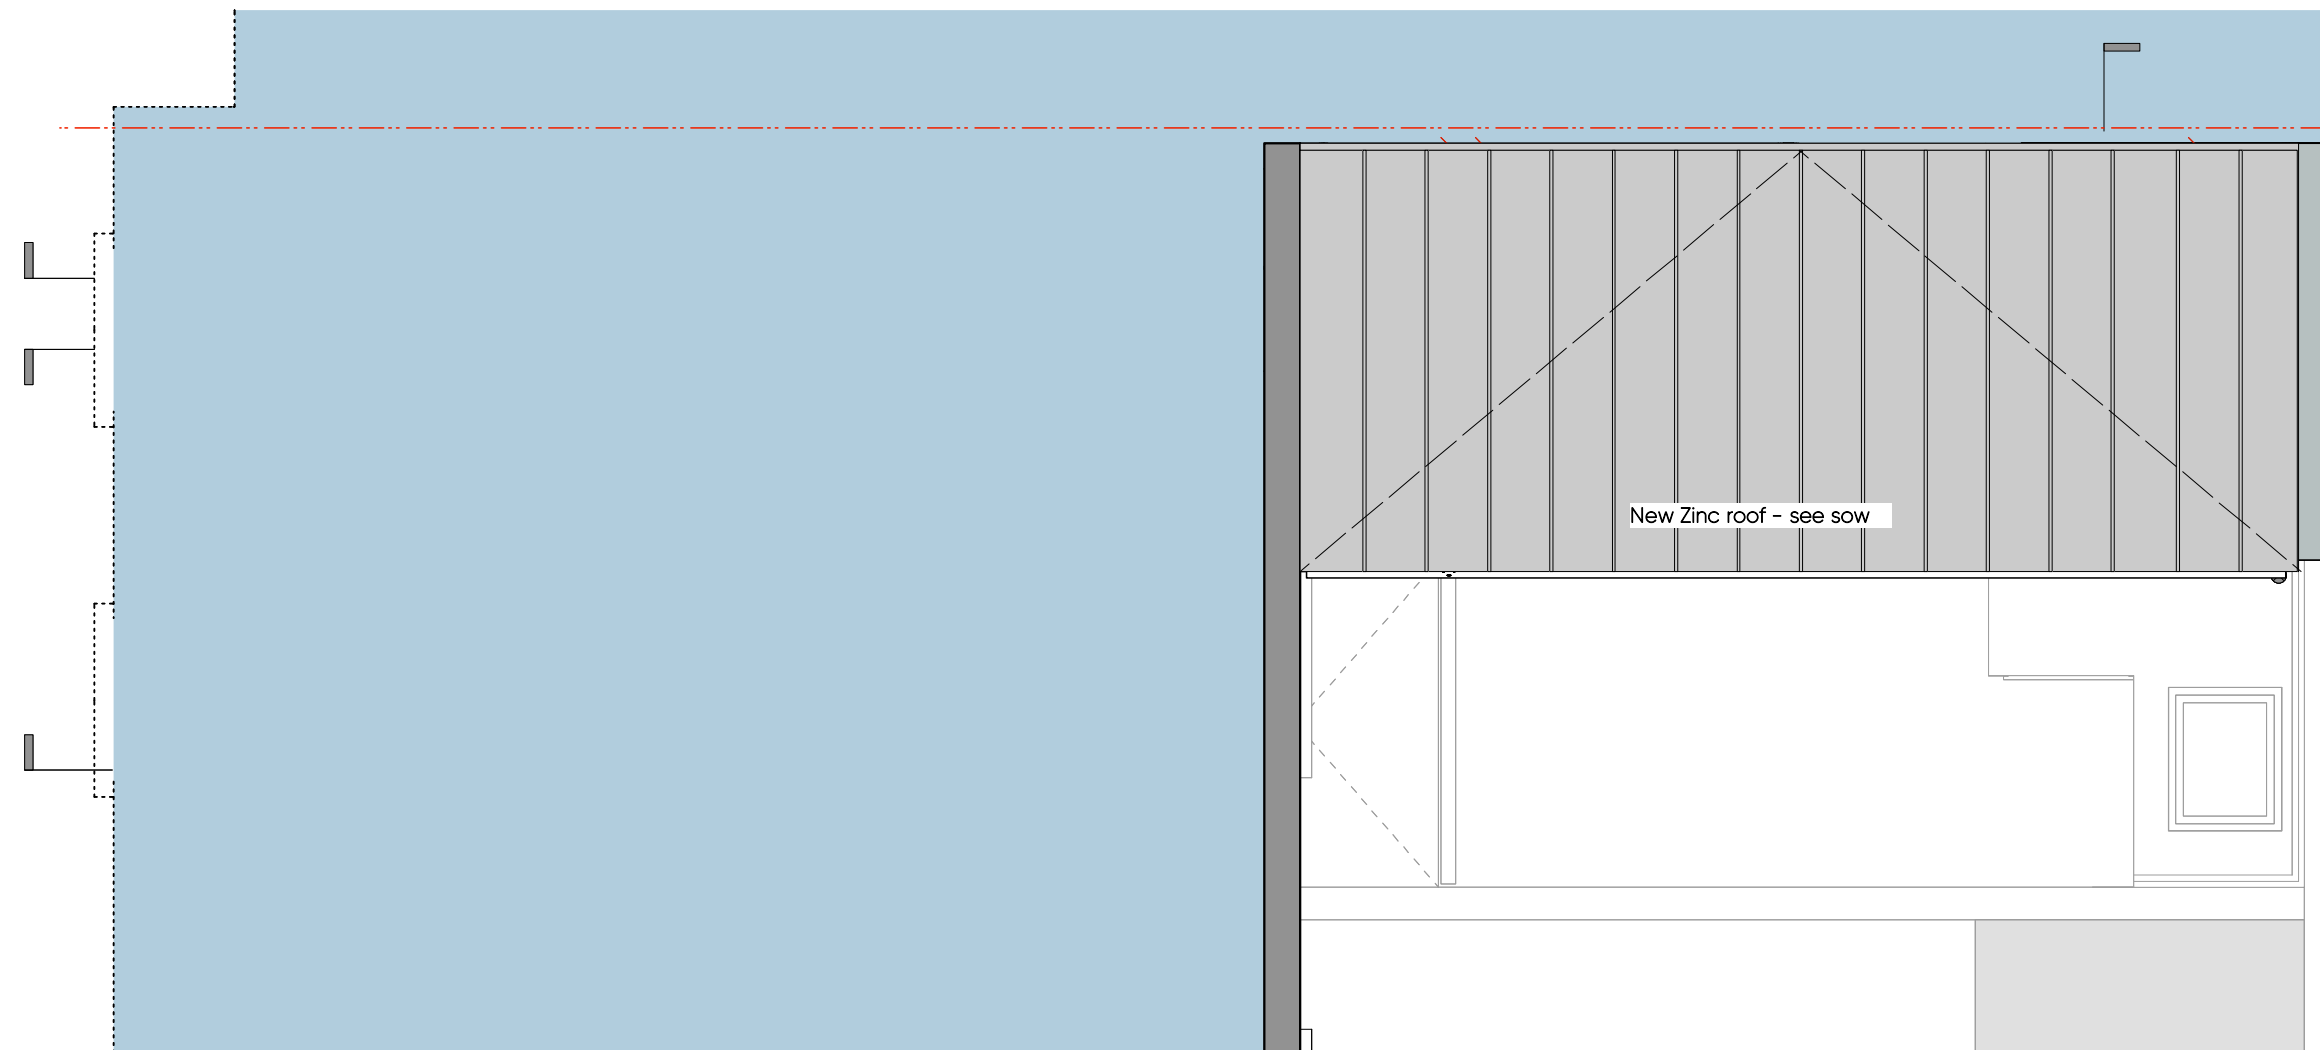

new brick wall
[bricks to match existing].

New Zinc roof - see sow



KNOTT

32 Kelly Street
Roof Plan - Proposed
Scale 1:50 @ A3
Date: April 2018
414.059 Rev -

ARCHITECTS