


8 KENTISH TOWN ROAD

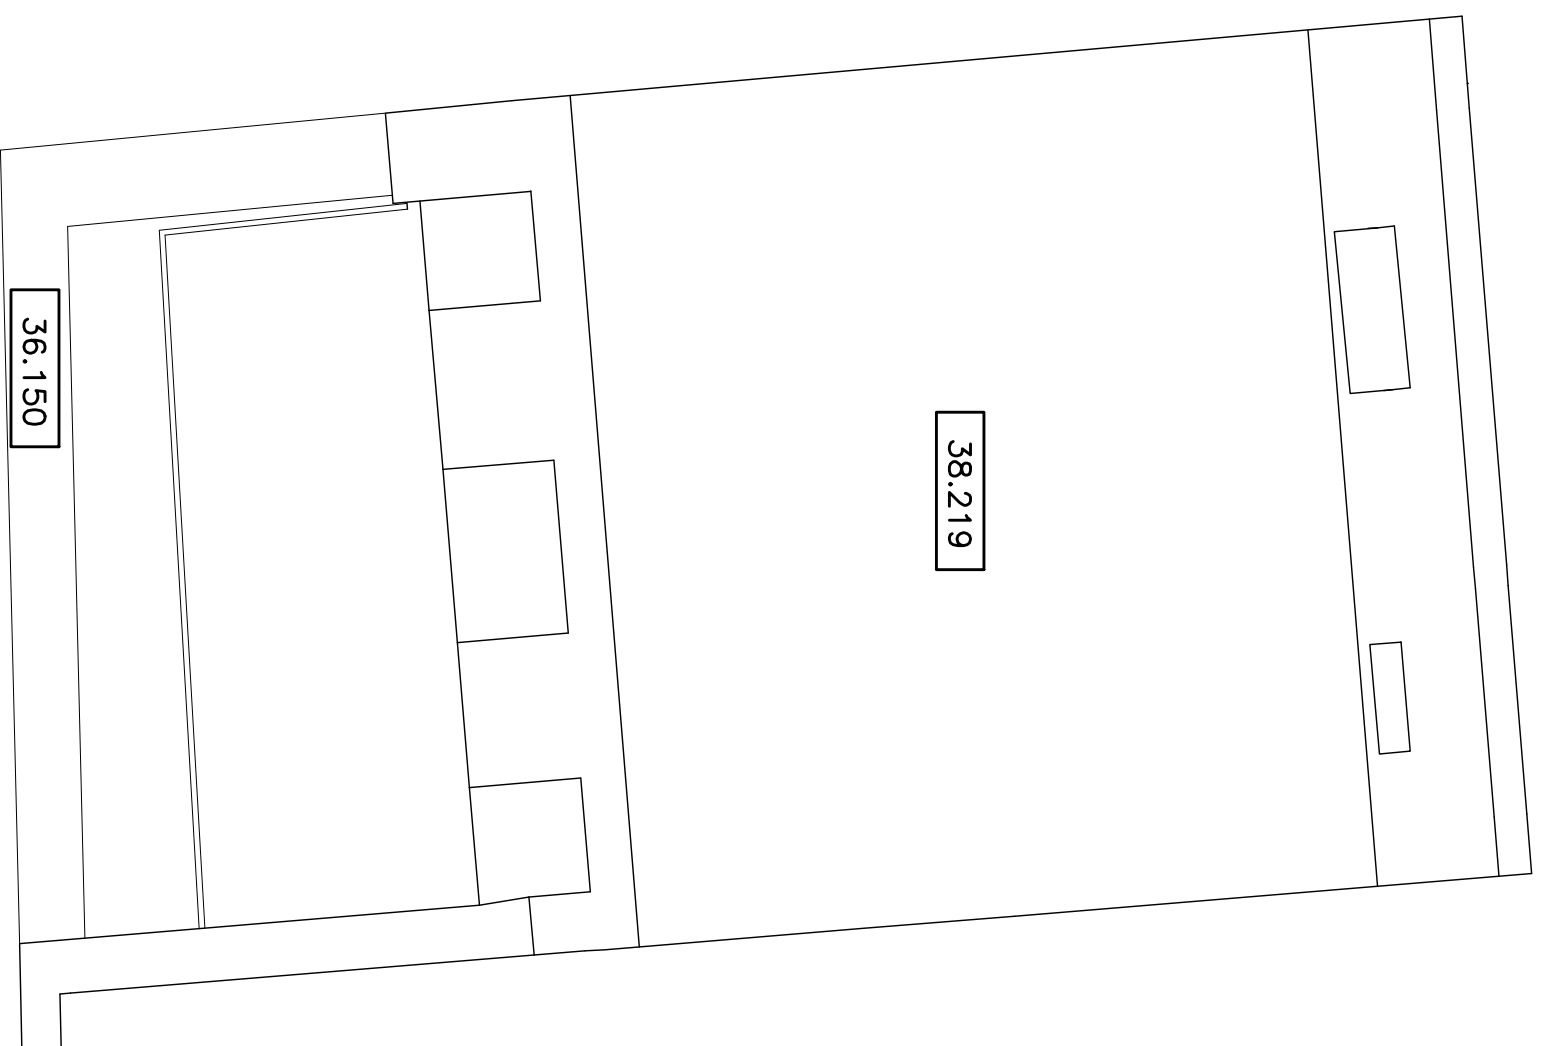

roof plan

scale 1:50 / A2 paper size

roof plan of existing building