


# 8 KENTISH TOWN ROAD

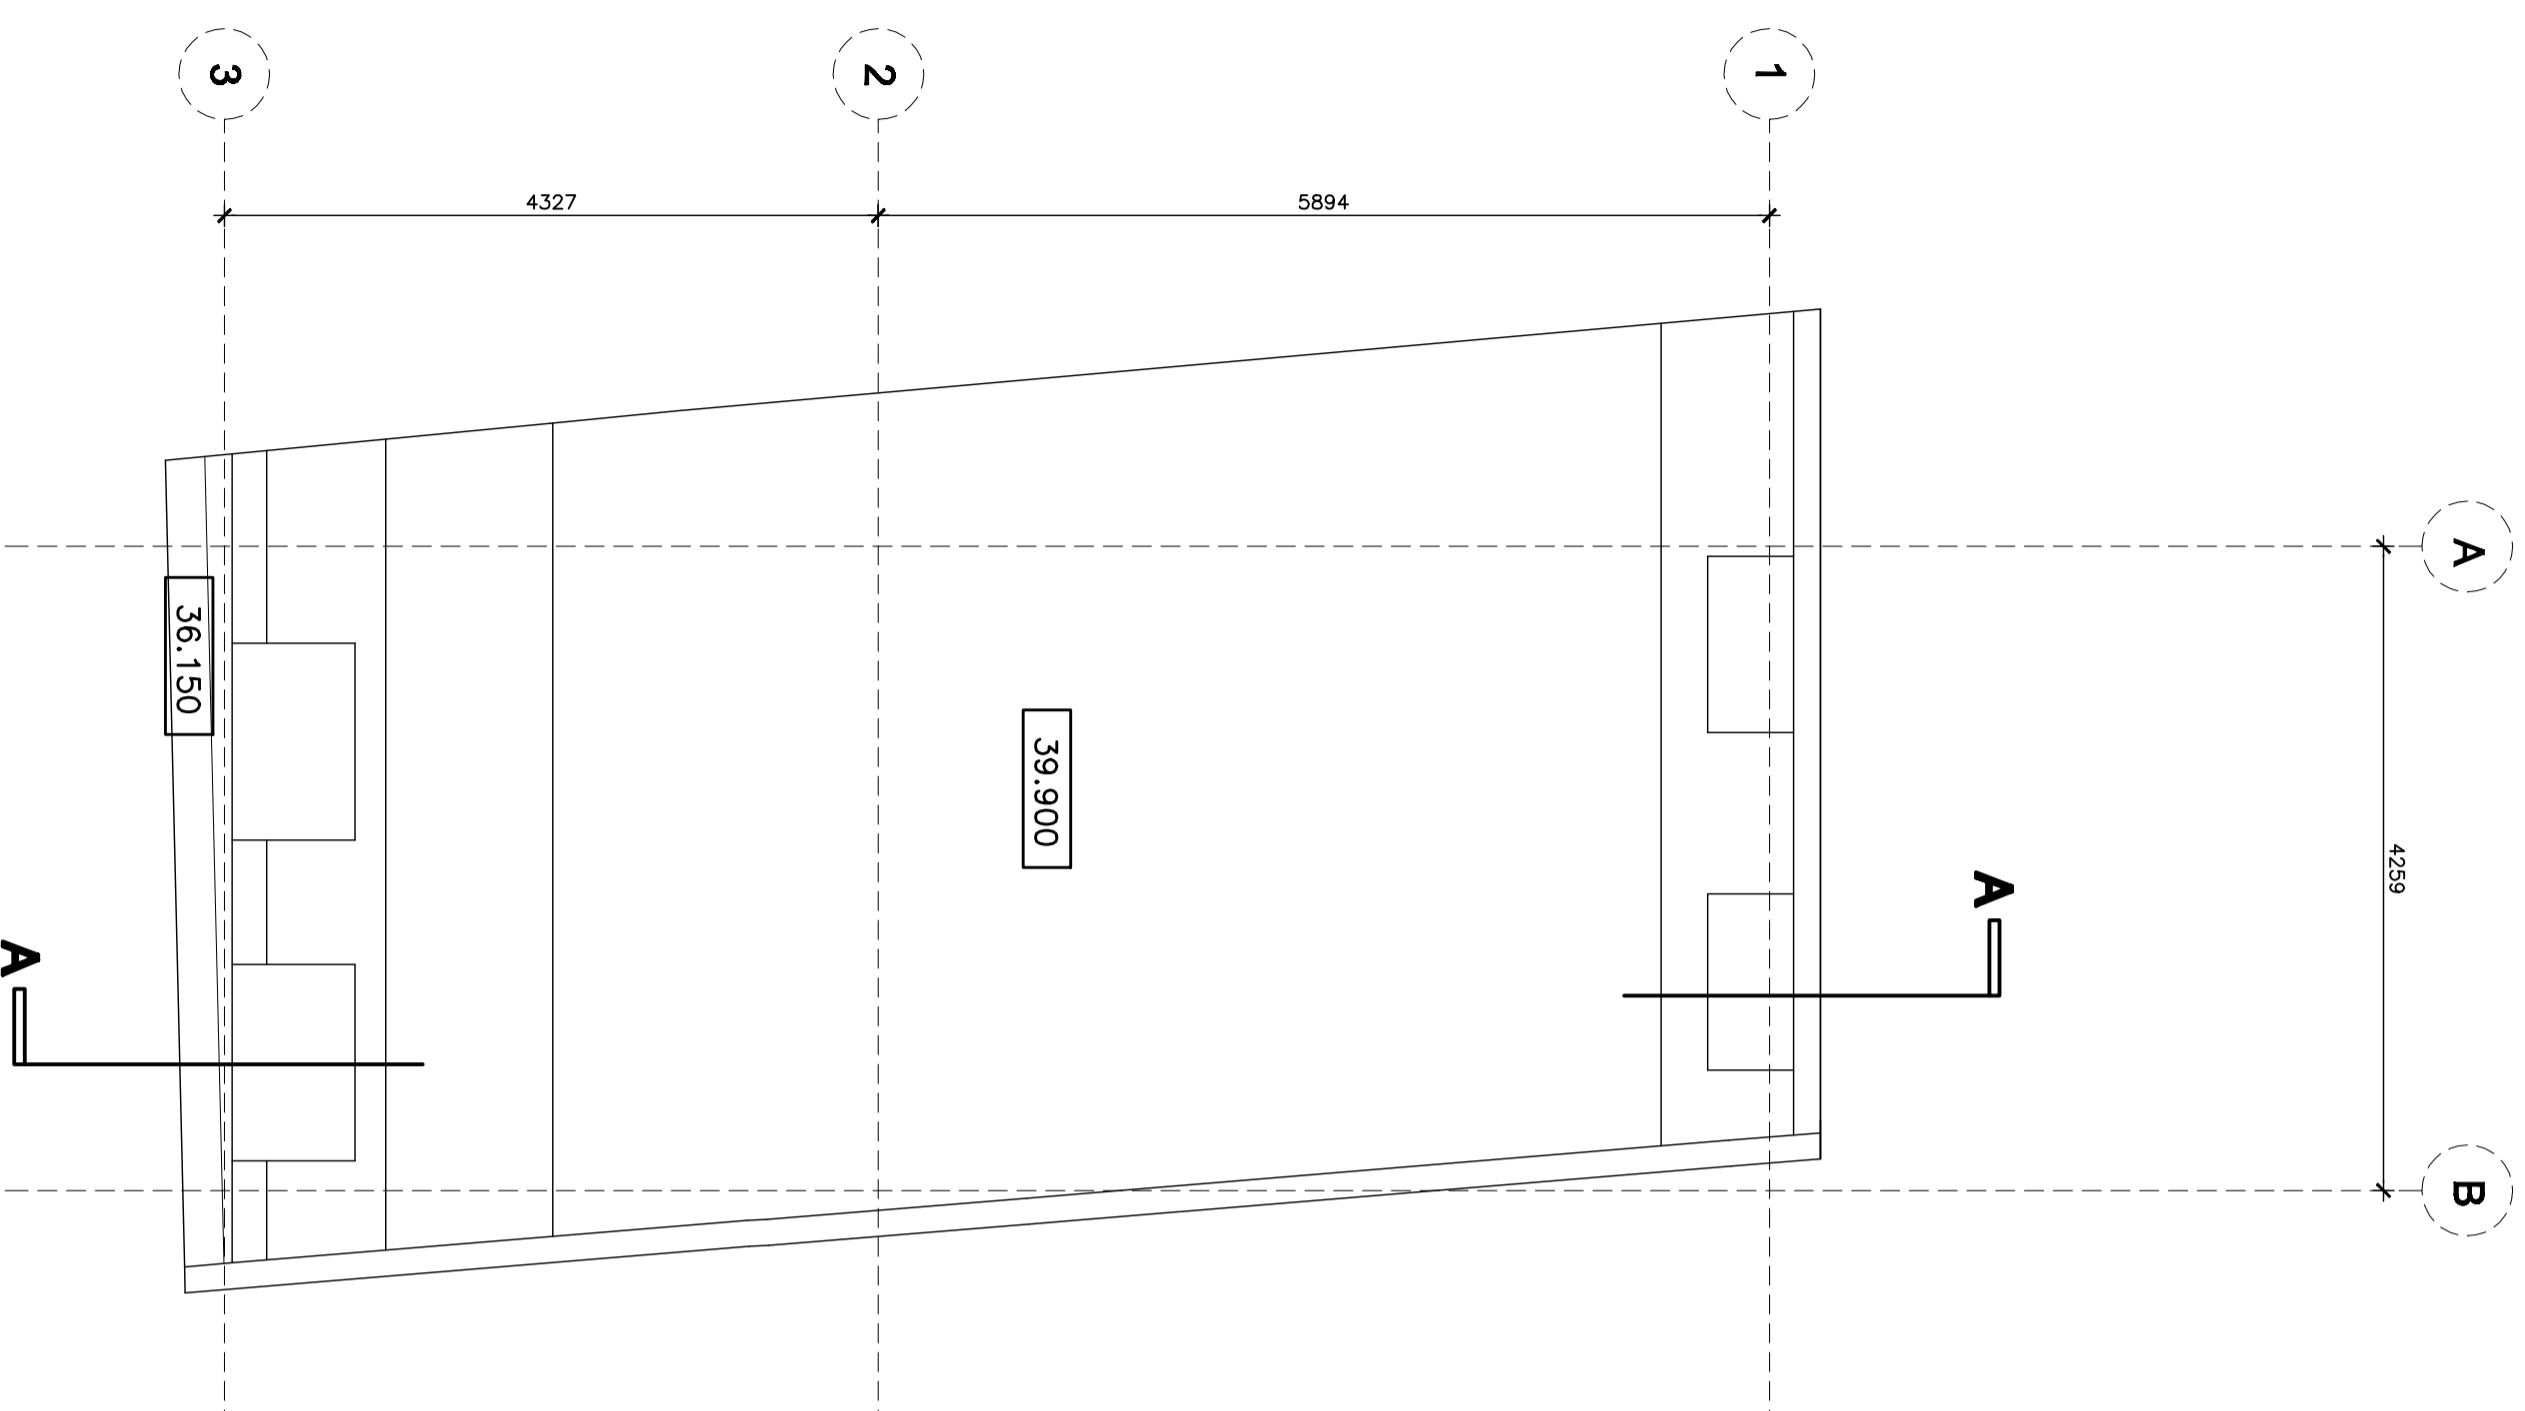

## roof plan

scale 1:50 / A2 paper size