



NOTES  
 DO NOT SCALE FROM THIS DRAWING EXCEPT FOR THE PURPOSES OF PLANNING AND BUILDING REGULATIONS. ALL DIMENSIONS TO BE CHECKED ON SITE.

ROOF PLAN

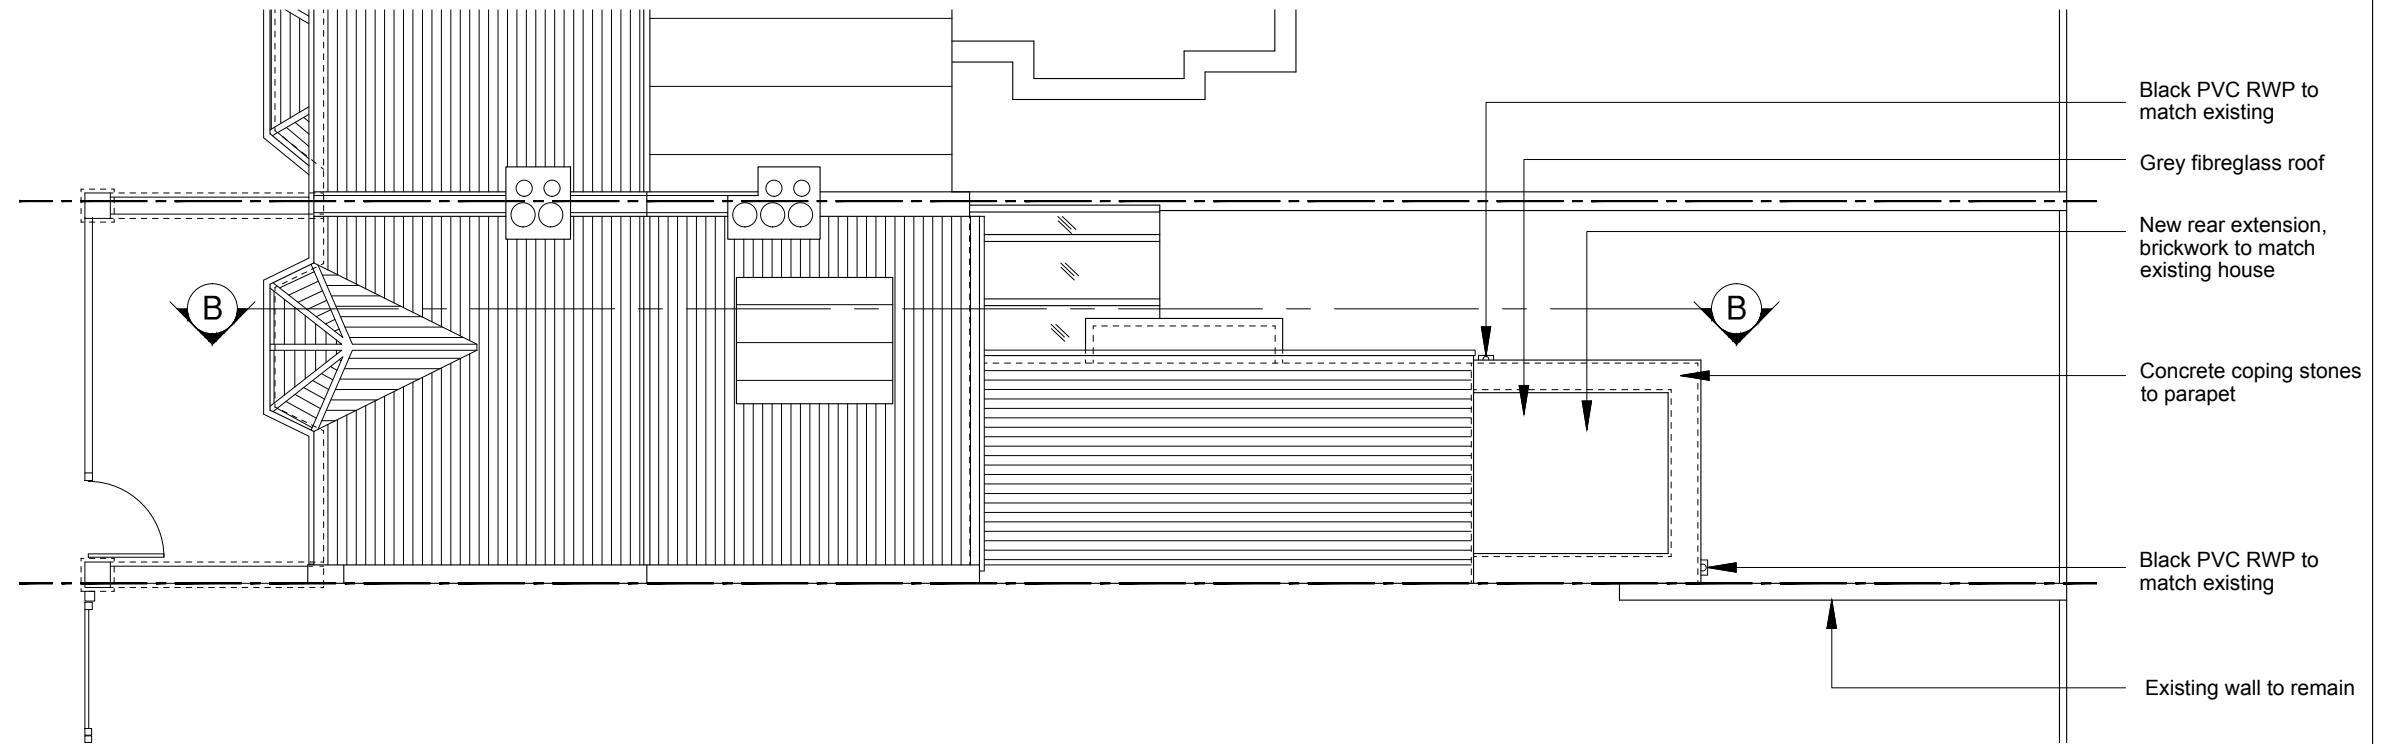

SECTION B - B

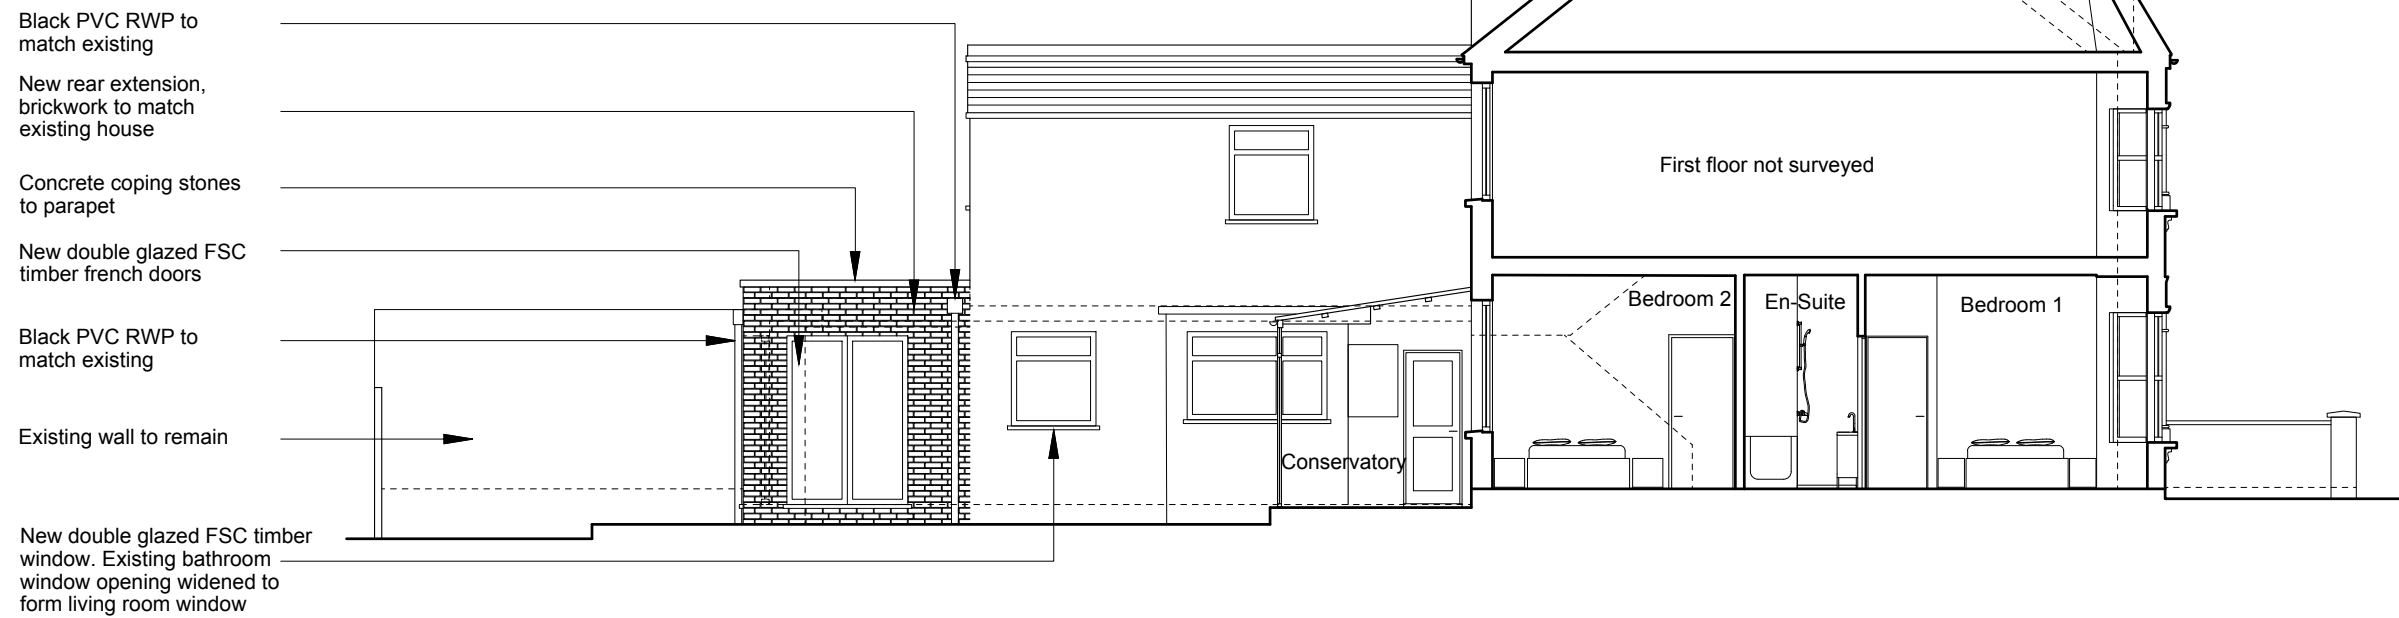

REVISION: A

PROJECT TITLE

25A Ravenshaw Street

AURAA  
 STUDIO

www.auraa.studio 1A Chalk Farm Parade  
 info@auraa.studio London NW3 2BN

TITLE

ROOF PLAN AND SECTION B-B  
 AS PROPOSED

DATE 09.03.2018

SCALE 1/100 @ A3

DRAWN BC / RL

STATUS INFORMATION

DRG No 1772\_PA\_110

REV:A