



PROPOSED FRONT ELEVATION

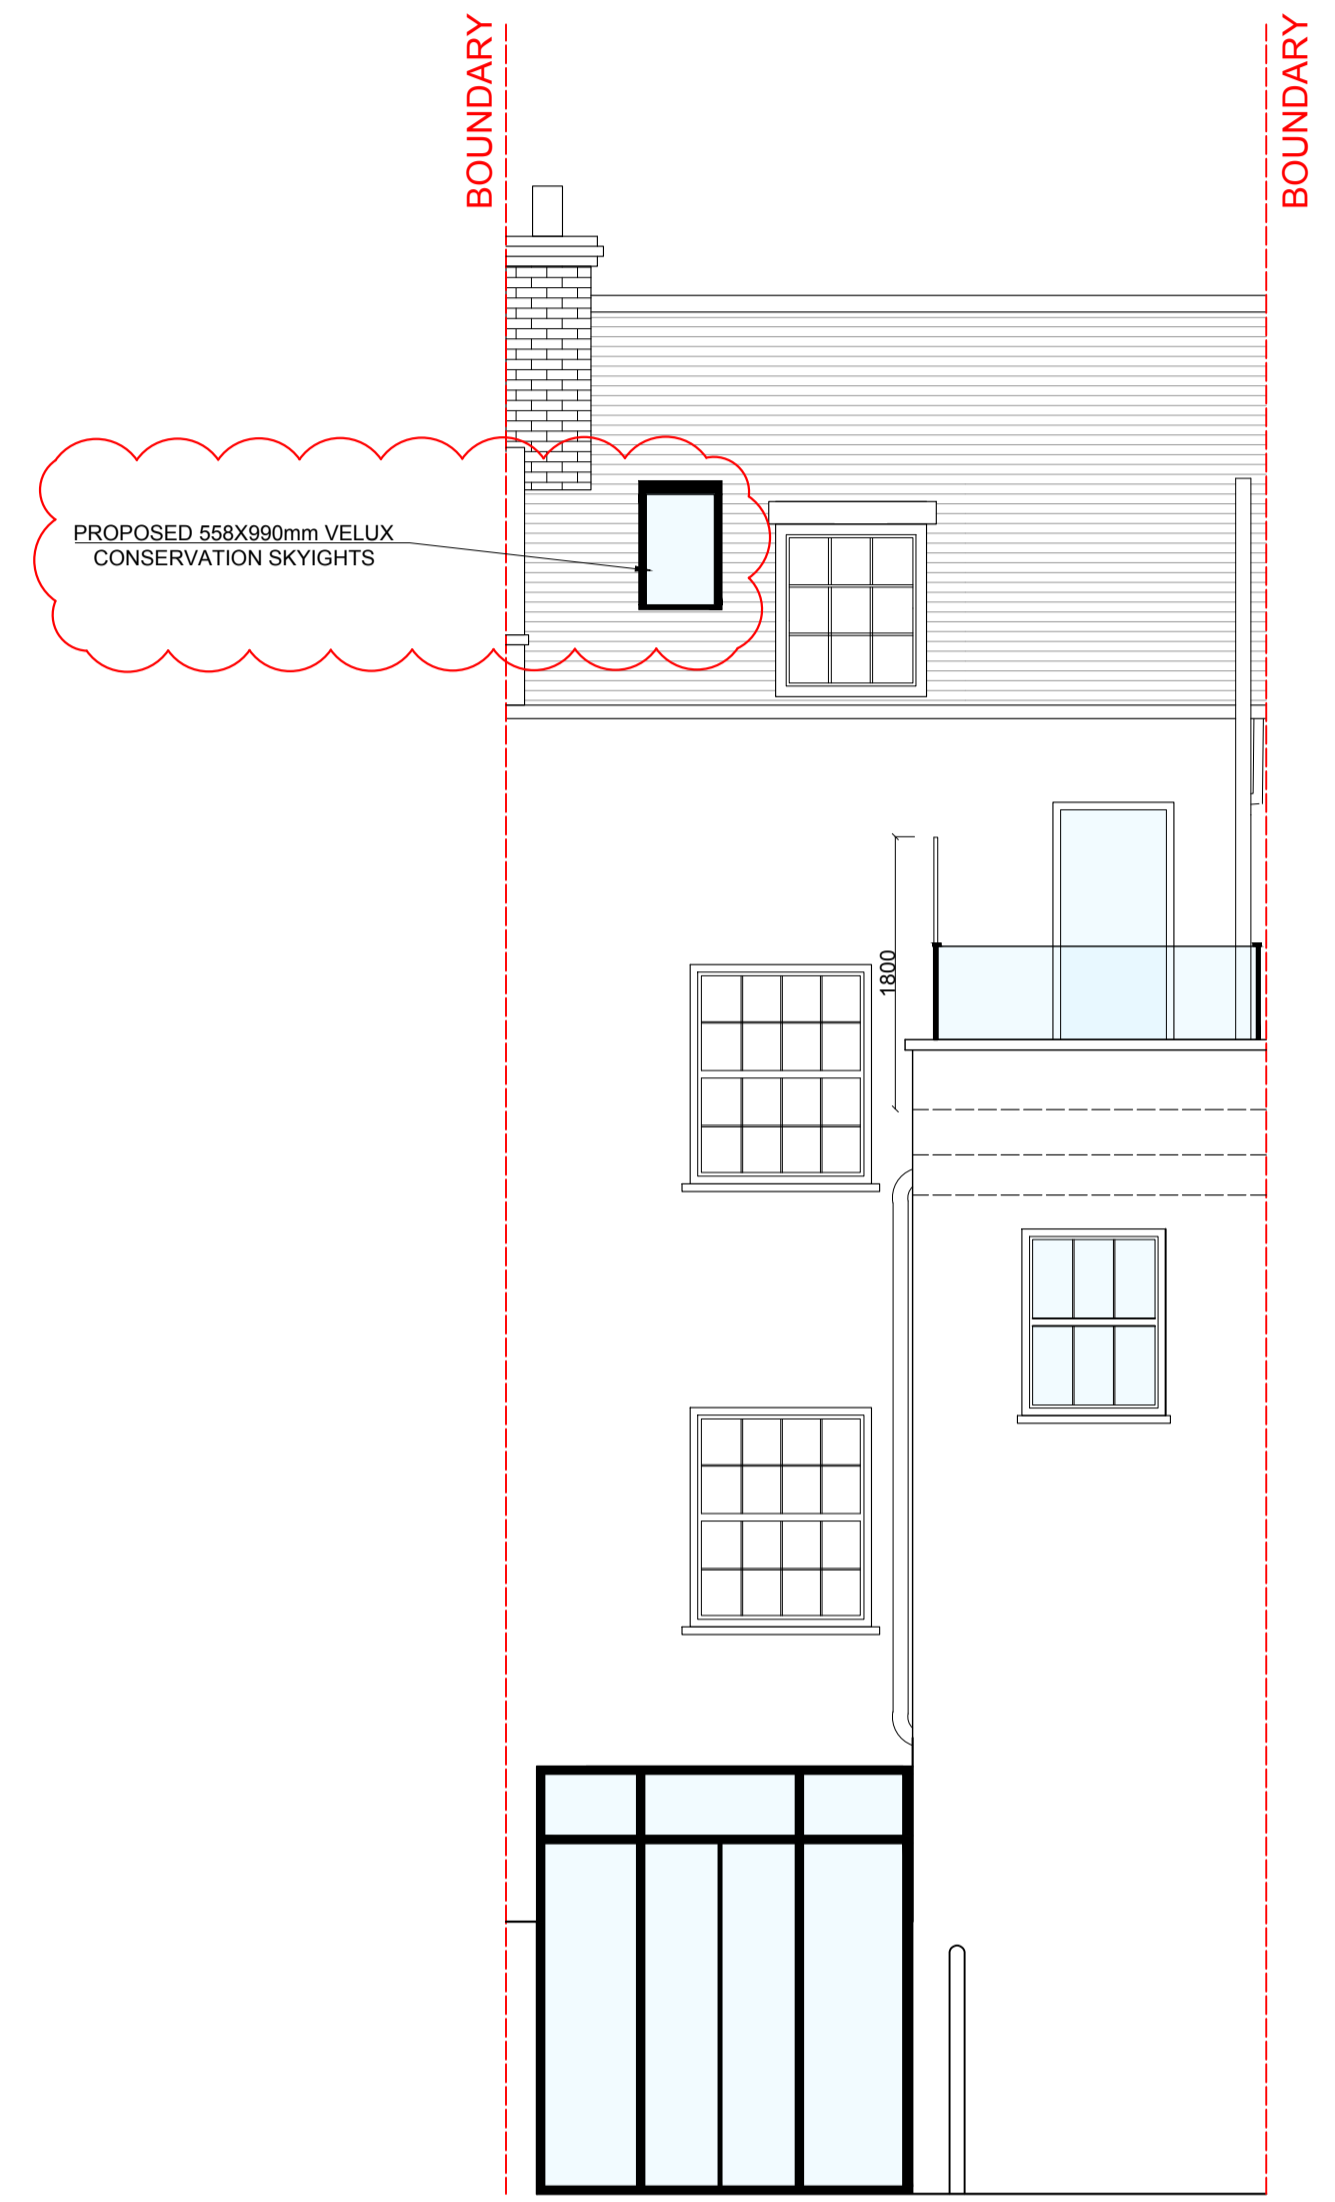

PROPOSED REAR ELEVATION

 

Drawn	Status	PLANNING	Scale
PA			1:50 @ A1
Date	Drawing No.	Rev	
09/02/2018	CC3715/PLN06	A	