




PROPOSED LOWER GROUND FLOOR PLAN

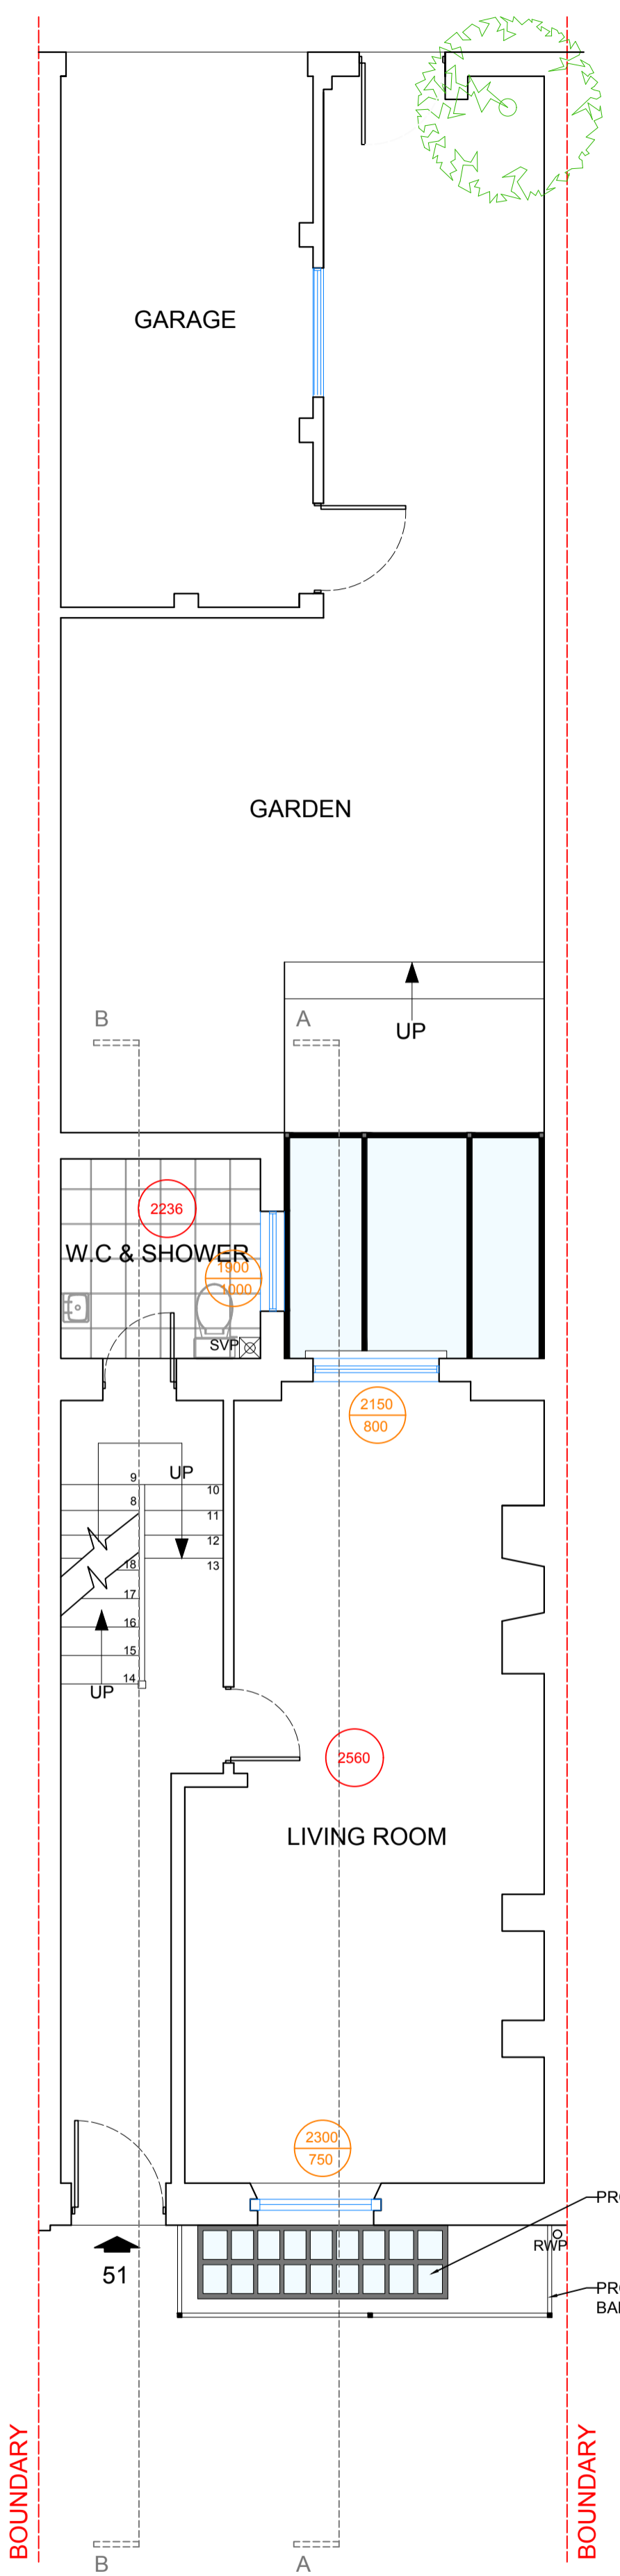

PROPOSED GROUND FLOOR PLAN

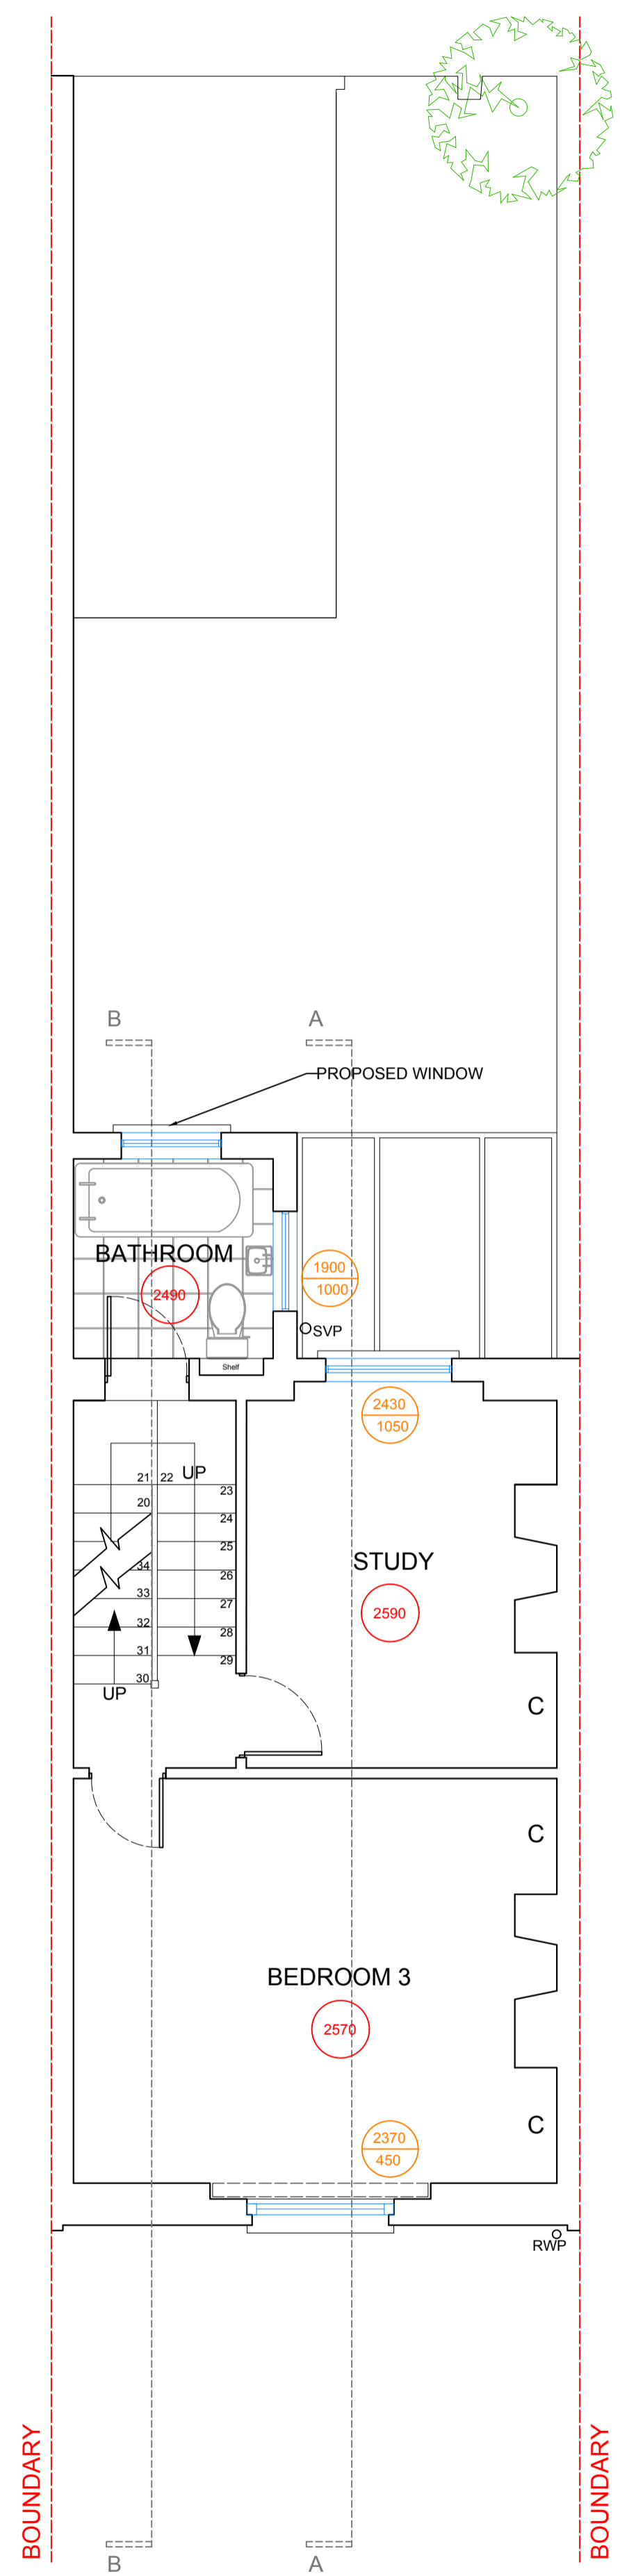


PROPOSED FIRST FLOOR PLAN

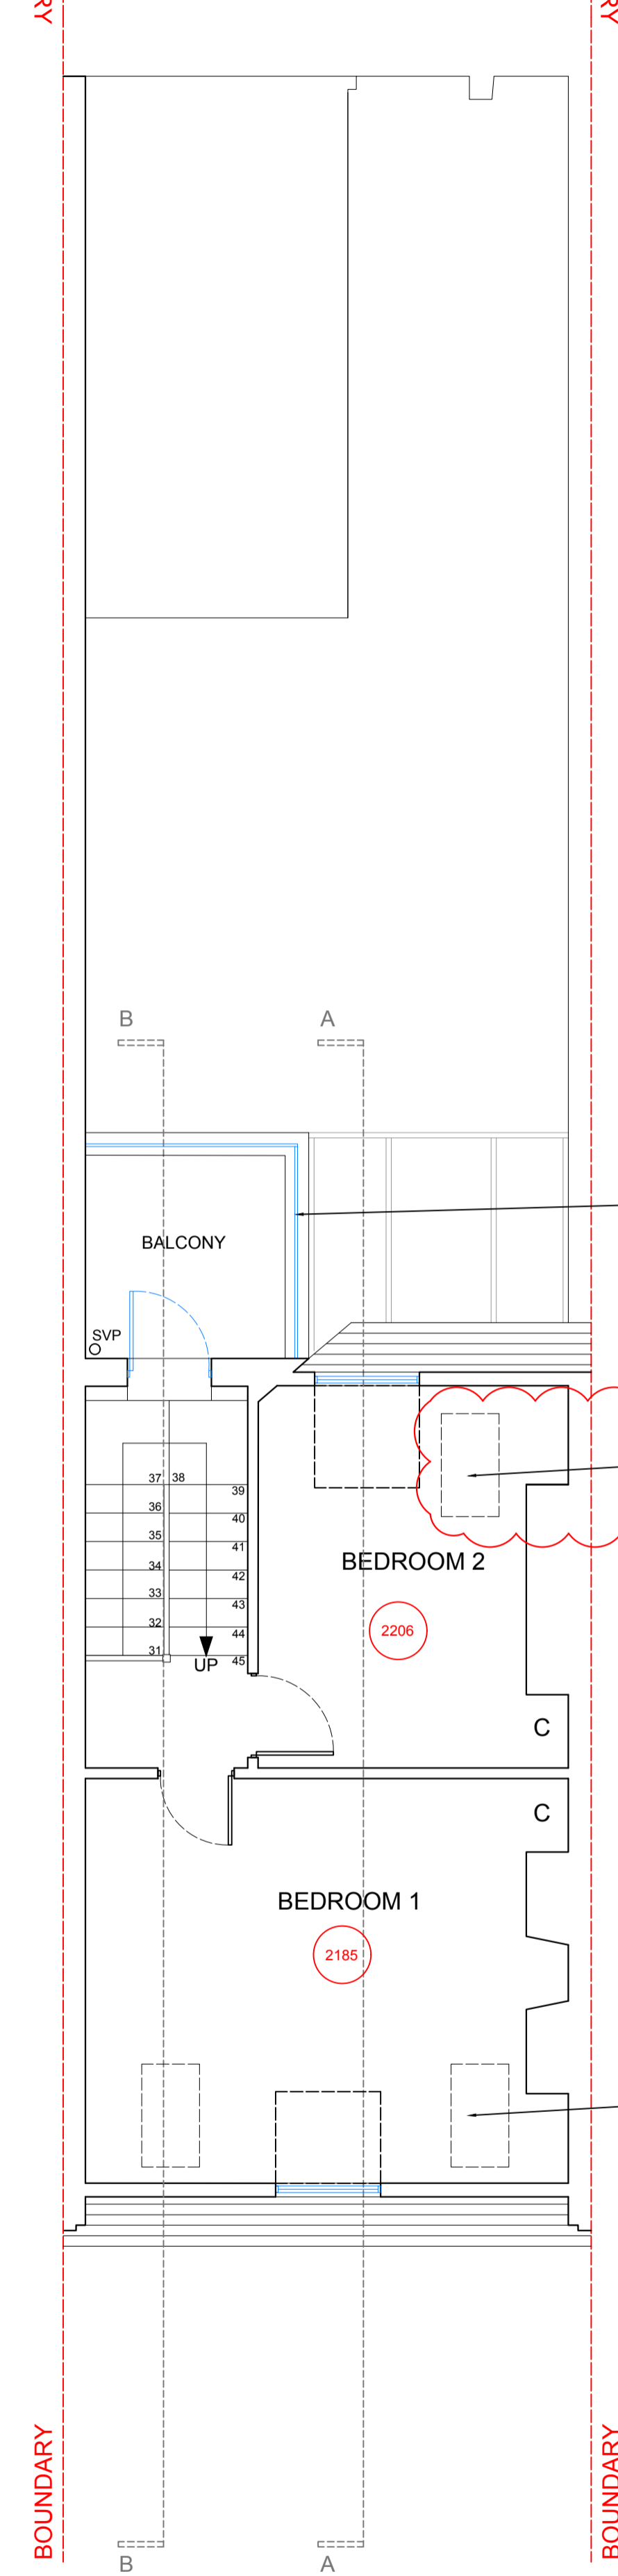

PROPOSED SECOND FLOOR PLAN

NOTE:
 CEILING HEIGHTS ABOVE FFL SHOWN THUS -
 WINDOW CILL & HEAD HEIGHTS SHOWN THUS -

 

REV A: Added Rooflight To Bedroom 2 12.4.2018



Project: 51 HIGHGATE WEST HILL, HIGHGATE, LONDON N6 6DA.

Client: MR I PRIDE & MS K SATTERSTHWAITE.

Drawing Title: PROPOSED FLOOR PLANS

Drawn	PA	Status	PLANNING	Scale	1:50 @ A1
Date	09/02/2018	Drawing No.	CC3715/PLN04	Rev.	A

All dimensions to be checked on site. Do not scale. Any discrepancy between this drawing and other information to be referred to Cotleigh Consulting. This drawing is copyright.

