


Healey Street

5 735


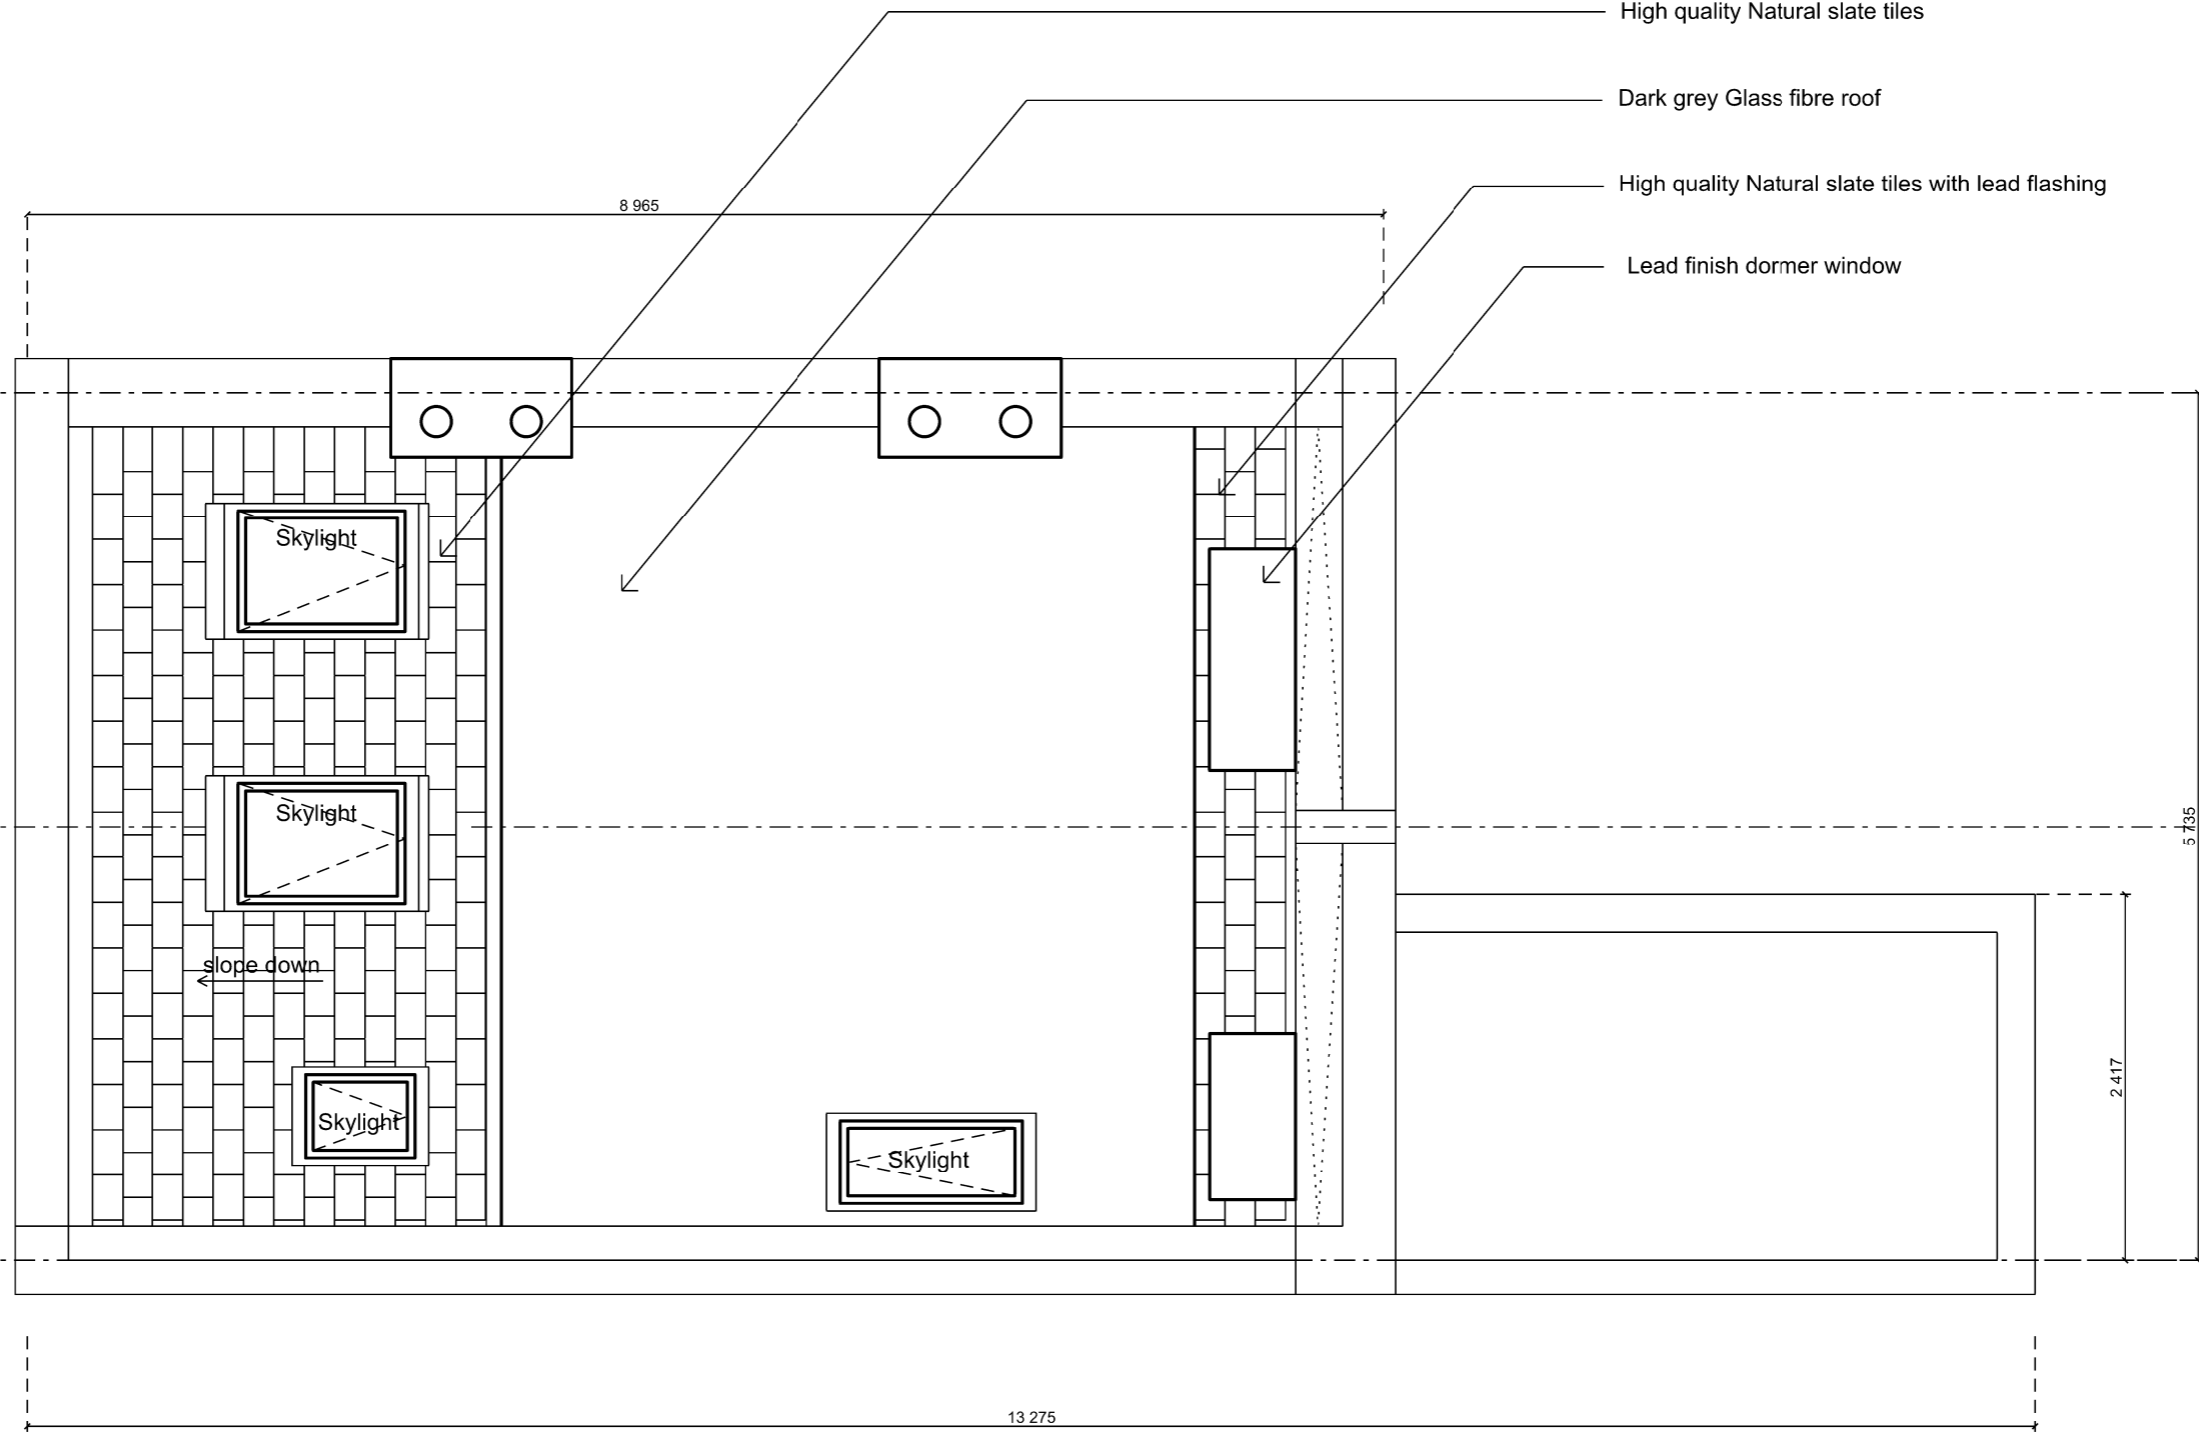


No. 10

No. 8

2 417

13 275

  

No. 6

01 Proposed Roof Plan  
GA-204 Scale 1: 50 @ A3

**SAFETY HEALTH AND ENVIRONMENTAL INFORMATION BOX - See Health and Safety Risk Register**  
In addition to the hazards / risks normally associated with the types of work detailed on this drawing, TAKE NOTE OF THE RISKS BELOW. It is assumed that all works on this drawing will be carried out by a competent contractor working, where appropriate, to an approved method statement.

Construction Risks
Maintenance / Cleaning risks
Demolition Adaptation Risks

Revision	Date	Description
01	April 2018	roof lights revised

**Drawing Purpose**  
For Planning Purpose

Drawn by	Checked by Young In Oh	Authorised by Young In Oh
Do not scale-off this drawing. Young In Architects take no responsibility for any dimensions obtained by measuring or scaling from this drawing and no reliance may be placed on such dimensions. If no dimension is given, it is the responsibility of the recipient to ascertain the dimension specifically from the Architect or by site measurement. The sizing of all structural and service elements must always be checked against the relevant engineers drawings. No reliance should be placed upon sizing information shown on this drawing.		

**Contact**  
**Young In Architects**  
Unit 3  
Old Paradise Yard 20, Carlisle Road  
London SE1 7LG  
t: +44 (0) 207 620 3726  
m: +44 (0) 7946 316 687  
e: yoh@younginarchitects.com  
www.younginarchitects.com

**Project Name**  
209 -  
Erection of a roof extension at second floor level  
at 8b Healey Street, London, NW1 8SR

**Drawing Title** ● copyright YoungIn Architects, all rights reserved 2015  
209 -Proposed Roof Plan

Scale 1: 50 @ A3	<b>Drawing Number</b>	Project no. - Type - SeriesNumber <b>209_GA_204_PP</b>
<b>Drawing Date</b> Jan. 2018	<b>Revision Date</b> April. 2018	<b>Revision</b> 01