


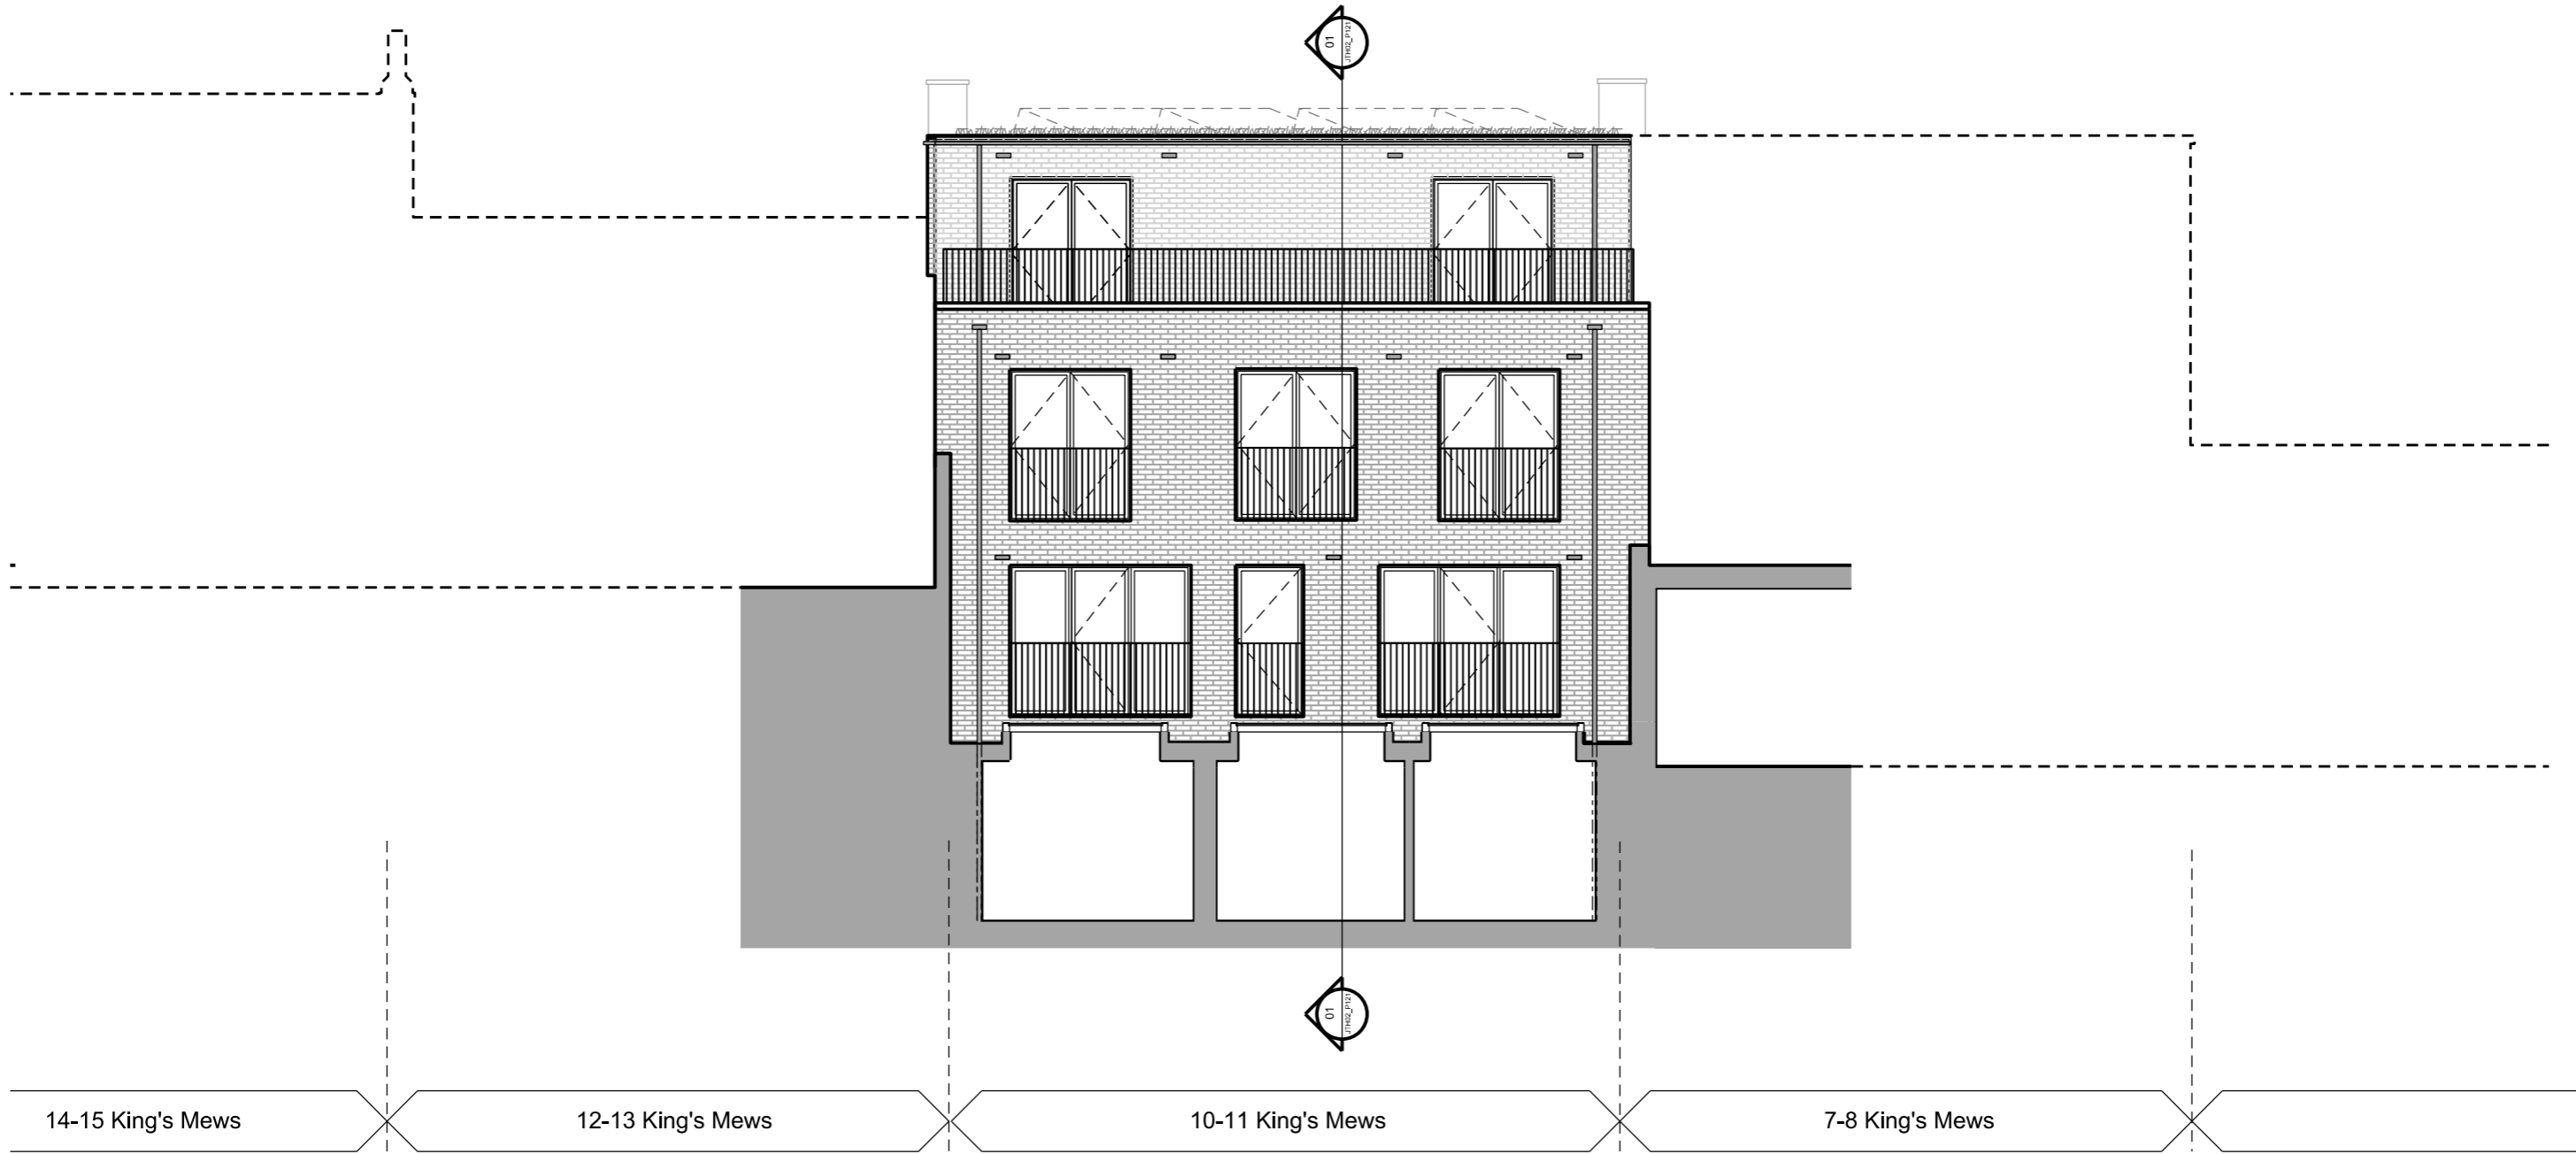


 


01 Front Elevation
 JTH02_P131 SCALE 1:100@A3

General Notes: This drawing is copyright of Matthew Allchurch Architects Limited			P06 Re-issued for Planning P05 Amendments to improve daylight levels. PV's & chimneys added. P04 Amended in response to LBC comments P03 Amended in response to LBC comments P02 Amended in response to LBC comments P01 Issue for planning Rev: Description:	11.04.18 KD JGW 10.04.18 KD JGW 05.03.18 ODP JGW 31.01.18 JGW MA 03.11.17 ODP MA 04.08.17 JGW MA	Date Drn by: Ckd by:	Client: Barhos Developments Ltd. Project Name: 10-11 King's Mews Drawing Title: Proposed Front Elevation	<table border="1"> <tr> <td>Project No:</td> <td>Drawing No:</td> <td>Revision:</td> <td>Scale:</td> <td>Date:</td> </tr> <tr> <td>JTH02</td> <td>P131</td> <td>P06</td> <td>1:100 @ A3</td> <td>04.08.17</td> </tr> <tr> <td>Drawn By:</td> <td>Checked By:</td> <td>Status:</td> <td colspan="2"></td> </tr> <tr> <td>JGW</td> <td>VP</td> <td>Planning</td> <td colspan="2"></td> </tr> </table>	Project No:	Drawing No:	Revision:	Scale:	Date:	JTH02	P131	P06	1:100 @ A3	04.08.17	Drawn By:	Checked By:	Status:			JGW	VP	Planning			 the boathouse design studio 27 ferry road teddington tw11 9nn t: 020 8973 0050 e: info@maa-architects.com w: www.maa-architects.com
Project No:	Drawing No:		Revision:	Scale:	Date:																							
JTH02	P131	P06	1:100 @ A3	04.08.17																								
Drawn By:	Checked By:	Status:																										
JGW	VP	Planning																										
Scale: A3																												



01 Rear Elevation
 JTH02_P132 SCALE 1:100@A3

General Notes: This drawing is copyright of Matthew Allchurch Architects Limited				P03 PV's & chimneys added. Staircase window omitted. Re-issued for Planning. 11.04.18 JGW MA P02 Amended in response to LBC comments 03.11.17 ODP MA P01 Issue for planning 04.08.17 JGW MA Rev: Description: Date Drn by: Ckd by:		Client: Barhos Developments Ltd. Project Name: 10-11 King's Mews Drawing Title: Proposed Rear Elevation																						
Scale:					<table border="1"> <tr> <td>Project No:</td> <td>Drawing No:</td> <td>Revision:</td> <td>Scale:</td> <td>Date:</td> </tr> <tr> <td>JTH02</td> <td>P132</td> <td>P03</td> <td>1:100 @ A3</td> <td>04.08.17</td> </tr> <tr> <td>Drawn By:</td> <td>Checked By:</td> <td>Status:</td> <td colspan="2"></td> </tr> <tr> <td>JGW</td> <td>VP</td> <td>Planning</td> <td colspan="2"></td> </tr> </table>		Project No:	Drawing No:	Revision:	Scale:	Date:	JTH02	P132	P03	1:100 @ A3	04.08.17	Drawn By:	Checked By:	Status:			JGW	VP	Planning			the boathouse design studio 27 ferry road teddington tw11 9nn t: 020 8973 0050 e: info@maa-architects.com w: www.maa-architects.com	
Project No:	Drawing No:	Revision:	Scale:	Date:																								
JTH02	P132	P03	1:100 @ A3	04.08.17																								
Drawn By:	Checked By:	Status:																										
JGW	VP	Planning																										