




NB: ALL TIMBER TO MATCH THE EXISTING BLACK LACQUERED FINISH

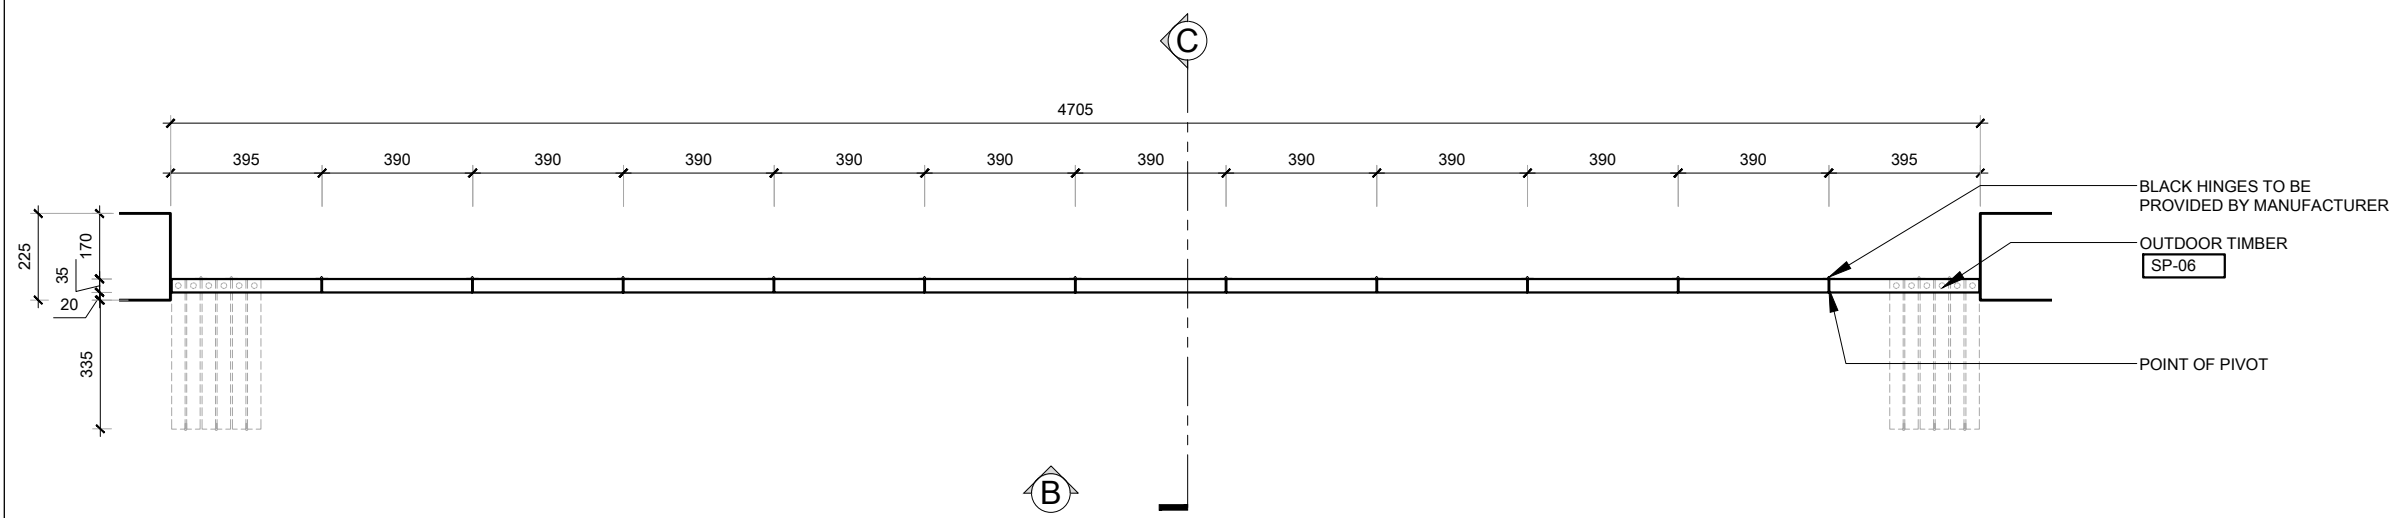

**A** PLAN - FACADE BI-FOLDING DOORS  
1:20 @A3

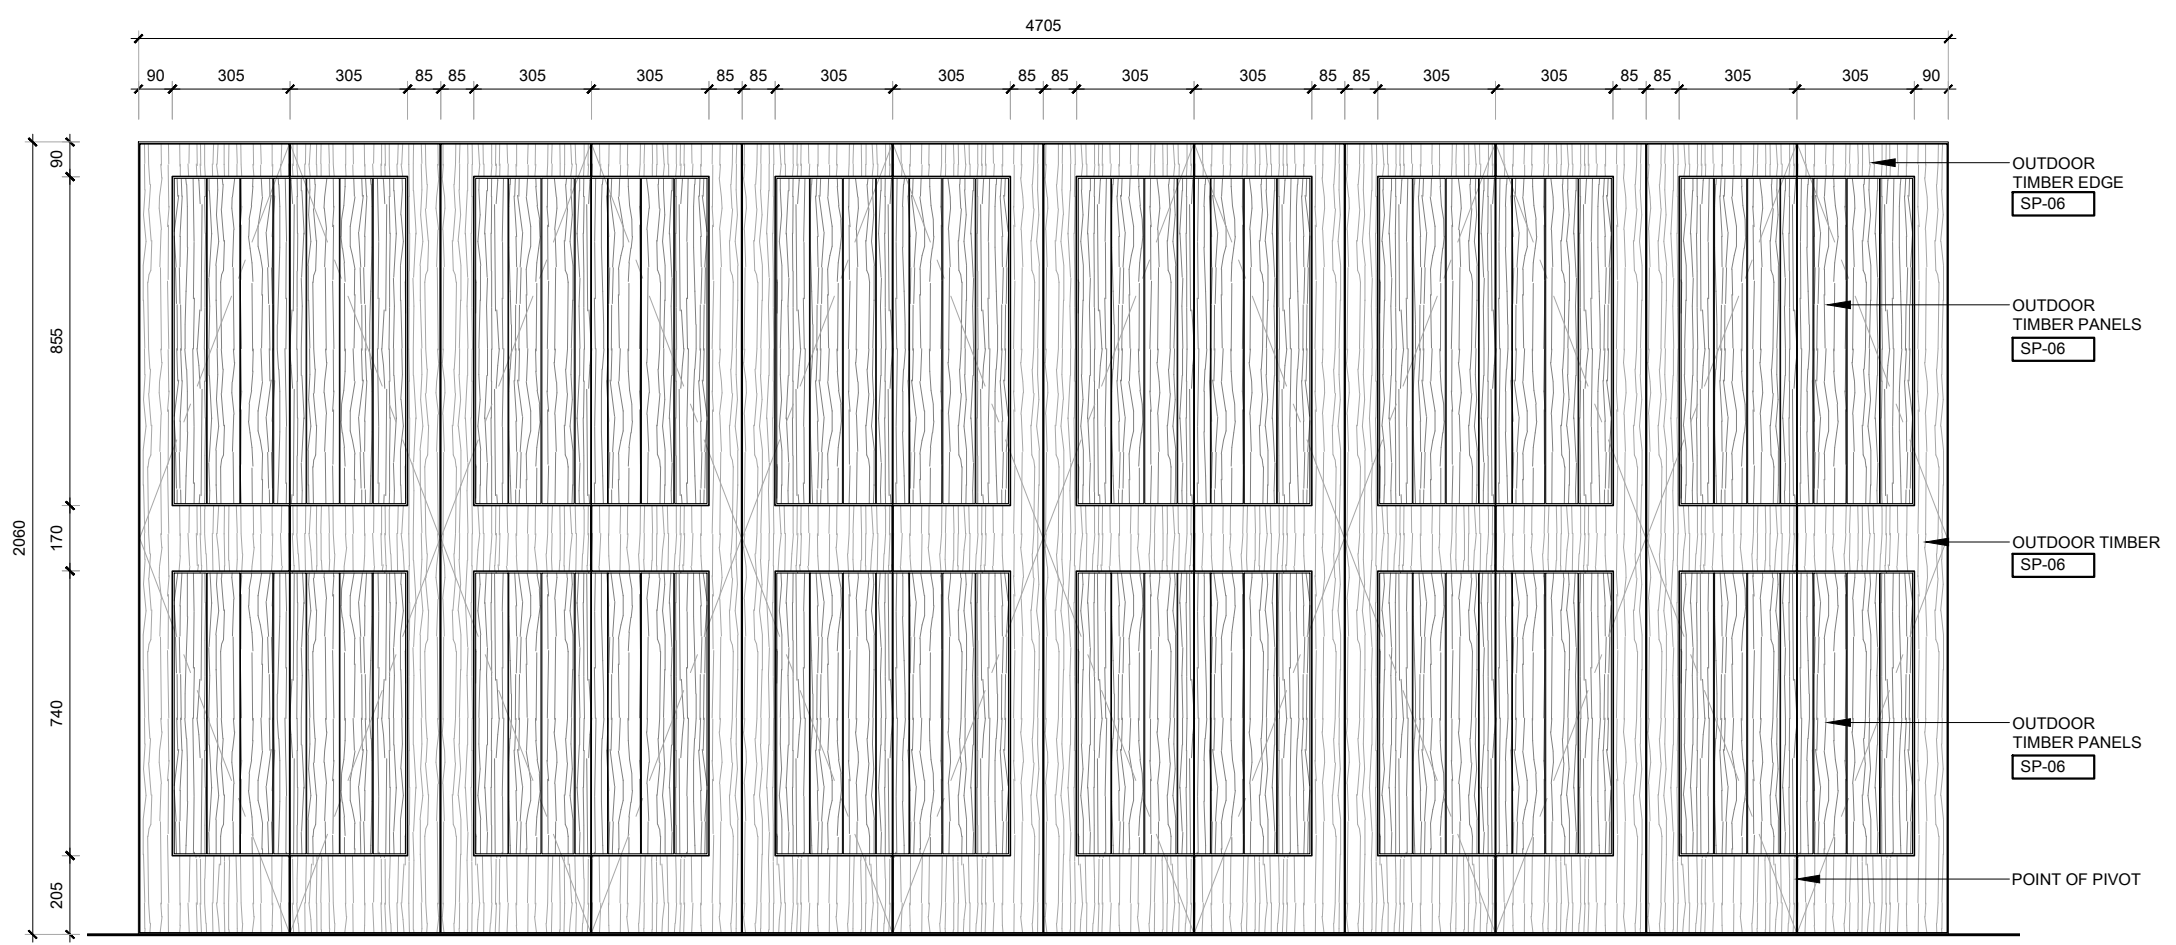

**B** FRONT ELEVATION - FACADE BI-FOLDING DOORS  
1:20 @A3

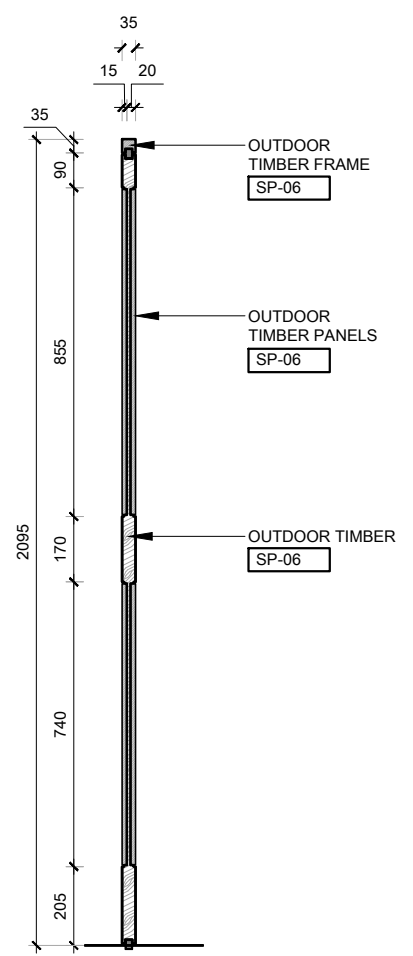

**C** SECTION  
1:20 @A3

**WANG**  
JFK | LHR | HKG

**LHR**  
+44 (0) 207 436 8846  
THIRD FLOOR,  
76 GREAT PORTLAND STREET,  
LONDON  
W1W 7NL

**HKG**  
+852 2804 1138  
18 SAU WAH FONG, G/F,  
WAN CHAI,  
HONG KONG

NB. ALL DRAWING REFERENCE NUMBERS HAVE 'JW-ID-9T-09' PREFIX

KEY PLAN

DRAWING LEGEND

DET DETAIL LOCATION	ELE ELEVATION
XX XX MATERIAL	LIT-XXX LIGHTING
FFE-XXX FURNITURE	HW XX HARDWARE
SA-XX SANITARYWARE	

REVISION	COMMENT	DATE
D1	DESIGN DEVELOPMENT	21-03-18

DESIGN INTENT ONLY

**DESIGN DEVELOPMENT**

PROJECT TITLE <b>STUDIO, LONDON</b>	
DRAWING TITLE <b>DETAIL - FACADE BI-FOLDING DOORS</b>	
DRAWING NUMBER <b>JW-ID-GF-00-DW-7001</b>	
DATE <b>21.03.2018</b>	DRAWN <b>GB</b>
STUDIO <b>LDN</b>	CHECKED <b>JL</b>
JOB NUMBER <b>JWL</b>	SCALE <b>1:20 @ A3</b>

ALL IDEAS, DESIGNS AND PLANS INDICATED OR REPRESENTED BY THESE DRAWINGS ARE OWNED BY AND ARE THE PROPERTY OF JOYCE WANG LTD. AND WERE CREATED AND DEVELOPED FOR USE IN CONNECTION WITH THE SPECIFIED PROJECT. NONE OF SUCH IDEAS, DESIGNS OR PLANS SHALL BE USED FOR ANY PURPOSE WHATSOEVER WITHOUT WRITTEN PERMISSION OF JOYCE WANG LTD. DO NOT SCALE FROM DRAWINGS. CONTRACTORS HAVE THE RESPONSIBILITY TO DEVELOP ALL DETAILS FURTHER WHEN REQUIRED.  
DO NOT SCALE FROM THIS DRAWING.