

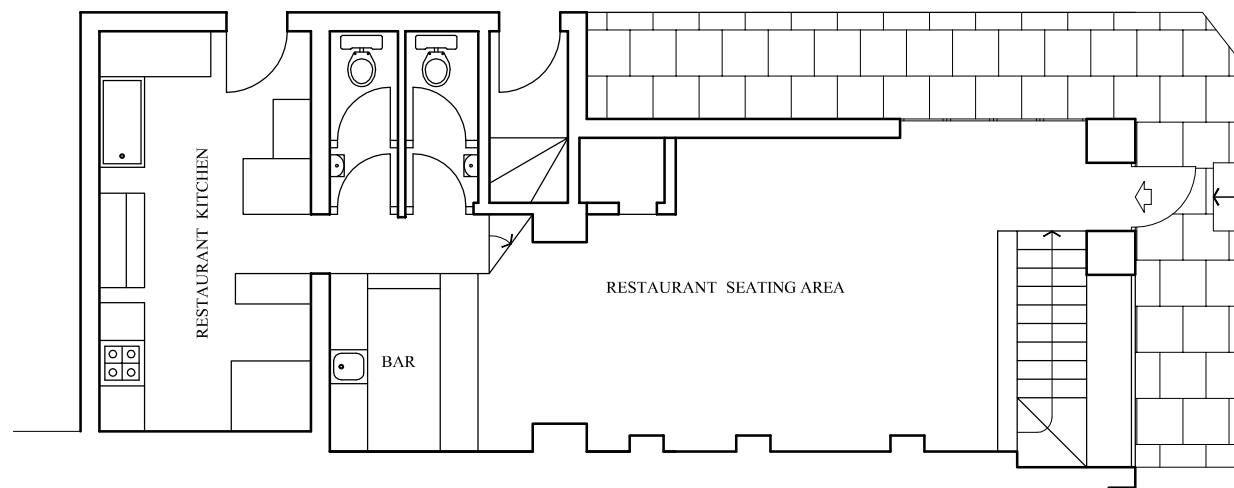


PROPOSED GROUND FLOOR PLAN

 

EXISTING GROUND FLOOR PLAN

 

KLEANTHIS CHARALAMBOUS
ARCHITECTURAL CONSULTANT

4-5 NORTHWOOD HALL
HORNSEY LANE, LONDON N6 5PJ

Tel & Fax: 0208 - 341 6294
Email: kleanthis_c@yahoo.co.uk

Project:
8 PLENDER STREET
LONDON NW1 OJT

Dwg. Title:
Existing and Proposed Floor Plans

Date: March 2018
Scale: 1 : 100 @ A3

Dwg. No.: **586 / 01**