





PROPOSED FRONT ELEVATION

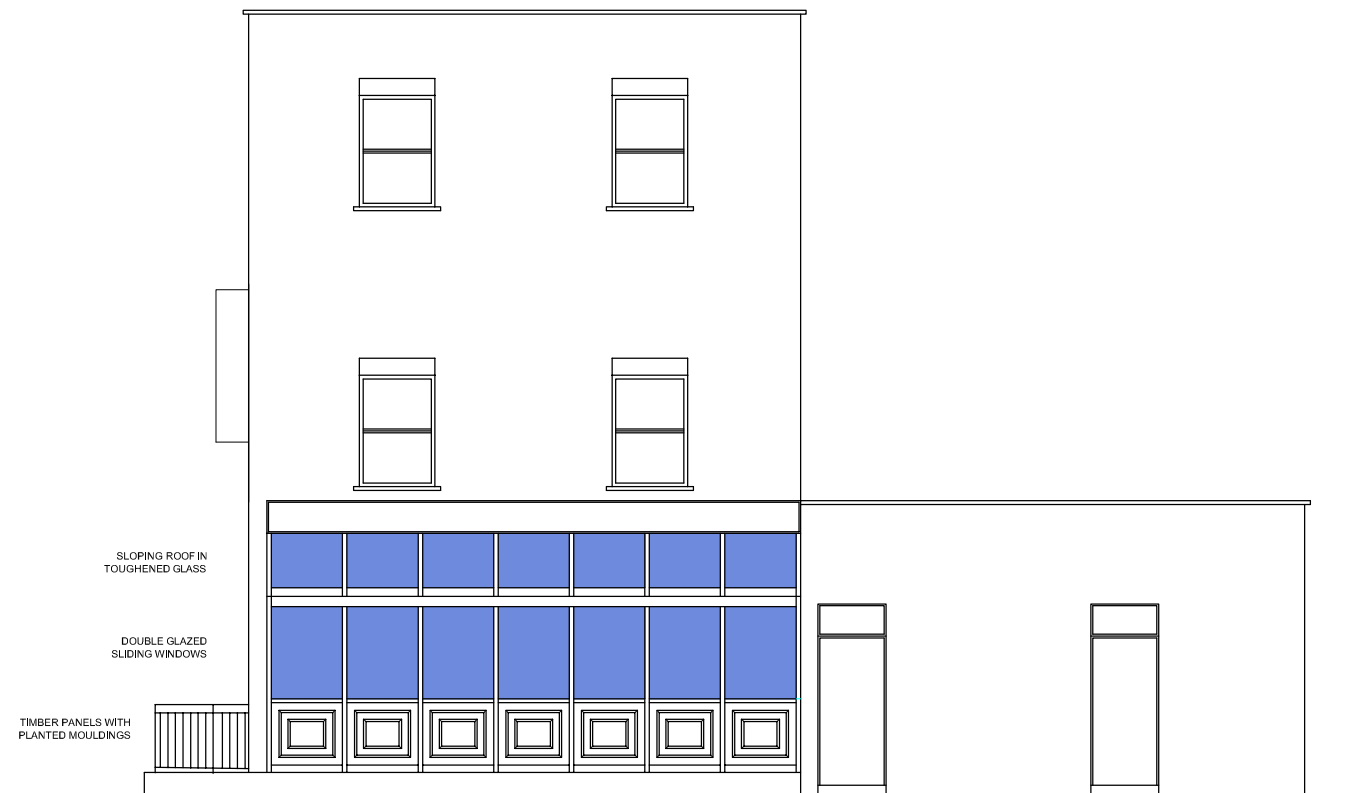

PROPOSED SIDE ELEVATION

 

KLEANTHIS CHARALAMBOUS
 ARCHITECTURAL CONSULTANT
 4-5 NORTHWOOD HALL
 HORNSEY LANE, LONDON N6 5PJ
 Tel & Fax: 0208 - 341 6294
 Email: kleantkis_c@yahoo.co.uk

Project:
 8 PLENDER STREET
 LONDON NW1 0JT

Dwg. Title:
 Proposed Front and Side
 ELEVATIONS

Date: March 2018	Scale: 1 : 100 @ A3
---------------------	------------------------

Dwg. No: 586 / 03	
-----------------------------	--