


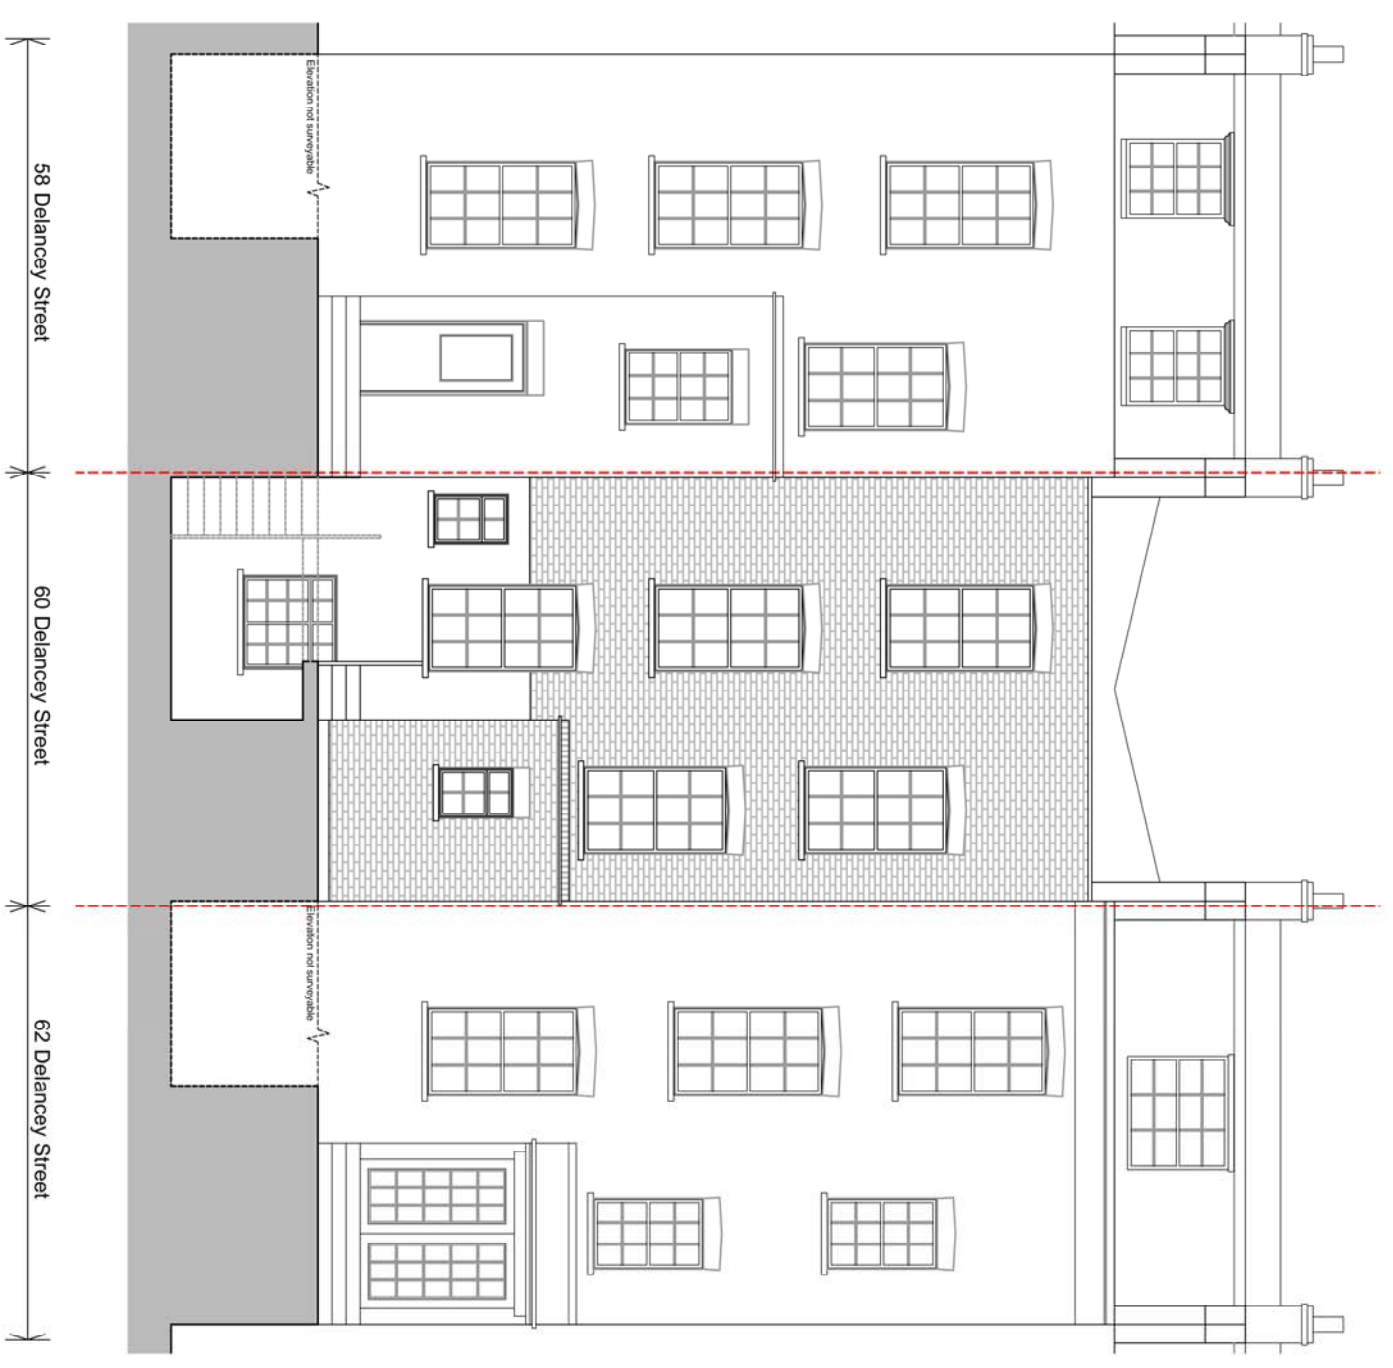

① Existing Elevation
Delancey Street - Front South Elevation



② Existing Elevation
Rear North Elevation



Haverstock LLP
 Studio 10 Cliff Road Studios 1106@haverstock.com
 Cliff Road London N1 5AN www.haverstock.com

Client:
 Mr. D. Brooks

Job Title:
 60 Delancey Street

Drawing Title:
 Existing Elevations
 South & North Elevations

Job/DwgNo/Rev:
 1153 2000

Drawn: RM
Checked: GS
Appr: CB

Date: 16.04.2018
Scale: 1:100 @ A3

