

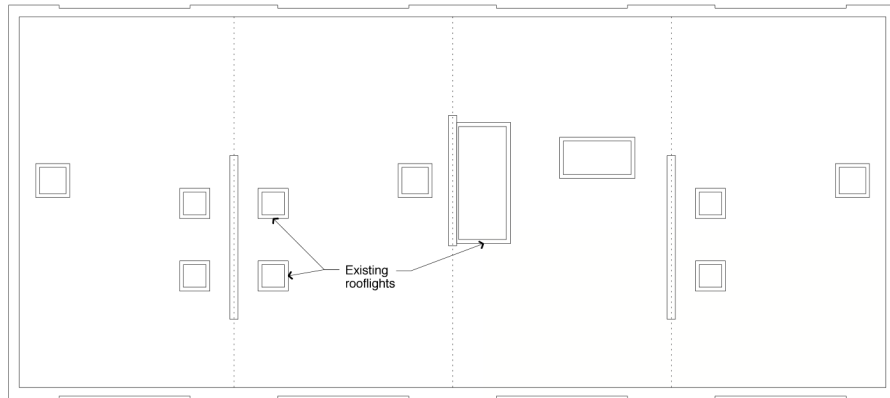


No 32 No 31 No 30 No 29


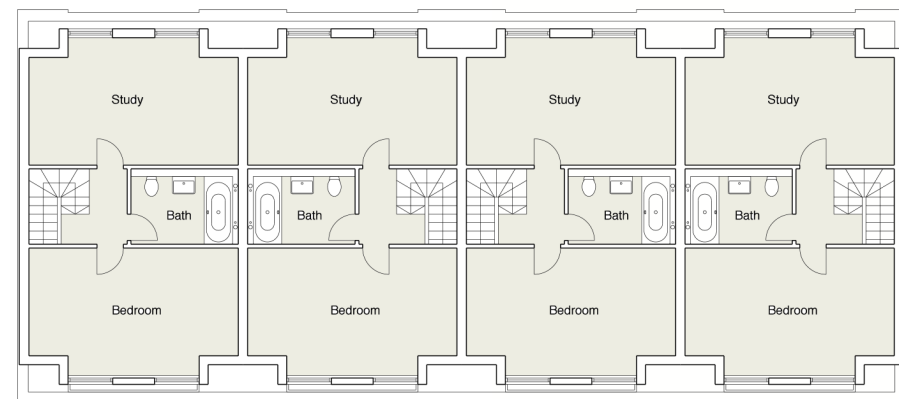


Existing Roof Plan


No 28 No 27 No 26 No 25 No 24

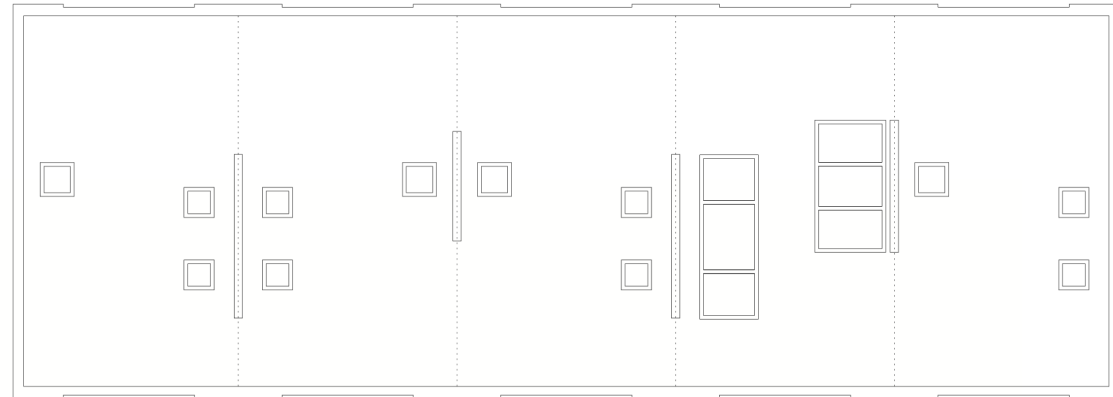

Proposed 3rd Floor Plan

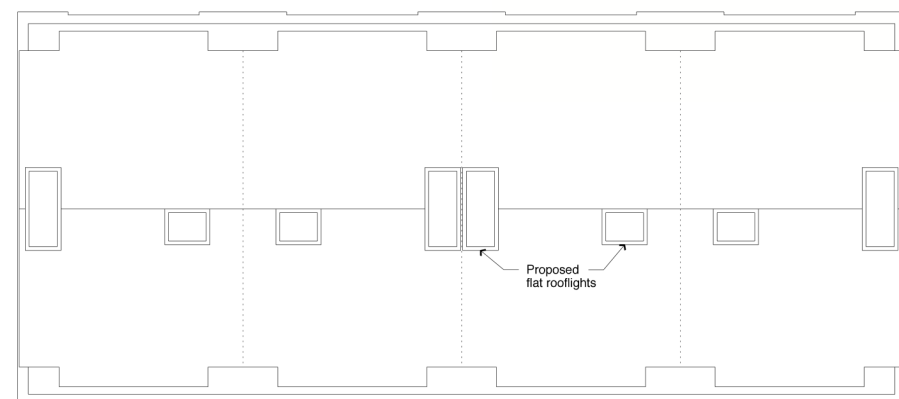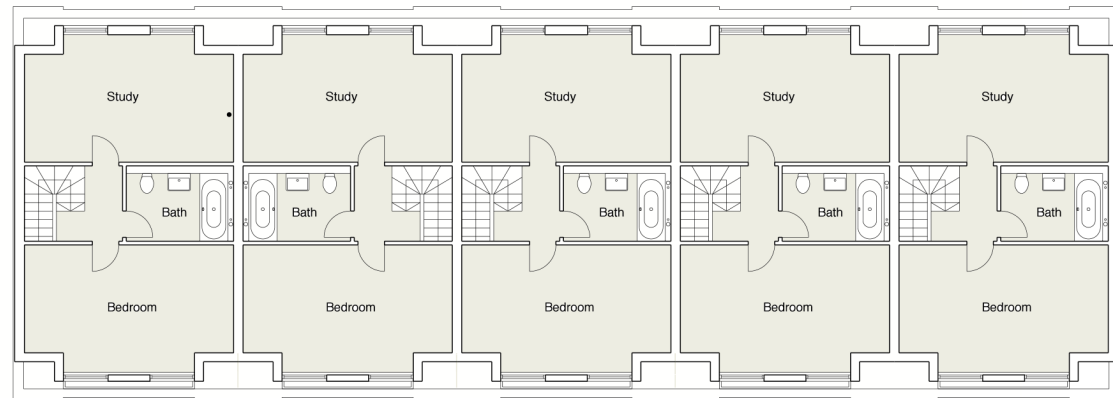

Proposed Roof Plan

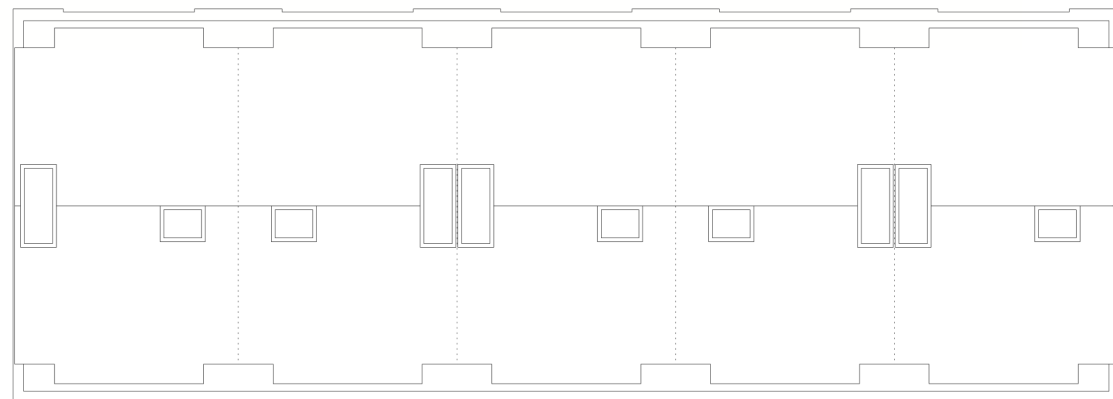

A	16.04.18		
Dormer windows to rear elevation revised.			
Revision	Date	By	Checked

For  
Planning

Existing & Proposed Plans  
24-32 Elliott Square, NW3

1694\_P02\_A

Scale: 1:100 at A1  
1:200 at A3  
Date: 7/06/17  
Drawn: .

davies architecture ltd  
28 Elliott Square  
London NW3 3SU  
T +44 20 7483 0669

BURD HAWARD ARCHITECTS LTD  
United House, North Road  
London N7 9DP  
T +44 20 7267 9815  
E studio@burdhaward.com

