





Front Elevation



Rear Elevation

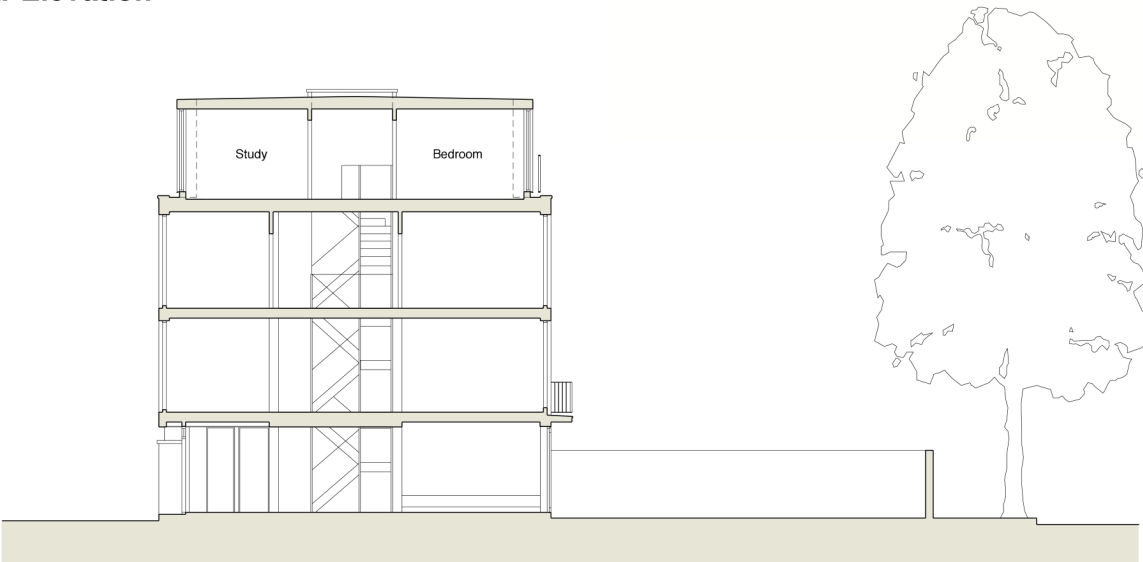

Section

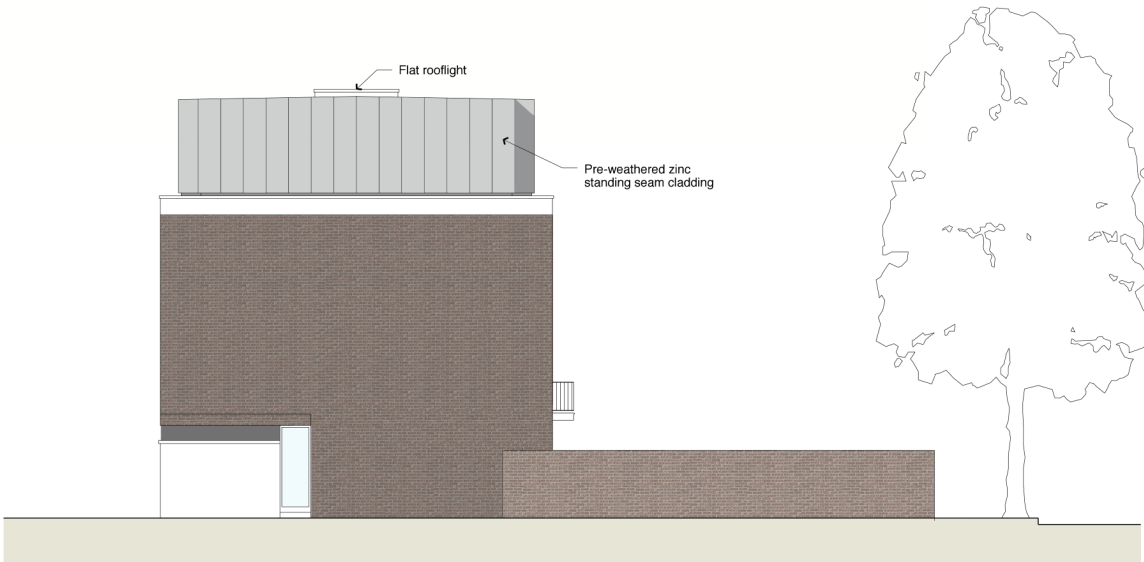

End Elevation

|                                           |          |    |         |
|-------------------------------------------|----------|----|---------|
| A                                         | 16.04.18 |    |         |
| Dormer windows to rear elevation revised. |          |    |         |
| Revision                                  | Date     | By | Checked |

For  
Planning

Proposed Elevations & Section  
24-32 Elliott Square, NW3

1694\_P05\_A

Scale: 1:100 at A1  
1:200 at A3  
Date: 7/06/17  
Drawn: .

**davies architecture ltd**  
28 Elliott Square  
London NW3 3SU  
T +44 20 7483 0669

**BURD HAWARD ARCHITECTS LTD**  
United House, North Road  
London N7 9DP  
T +44 20 7267 9815  
E studio@burdhaward.com

