




Ground Floor

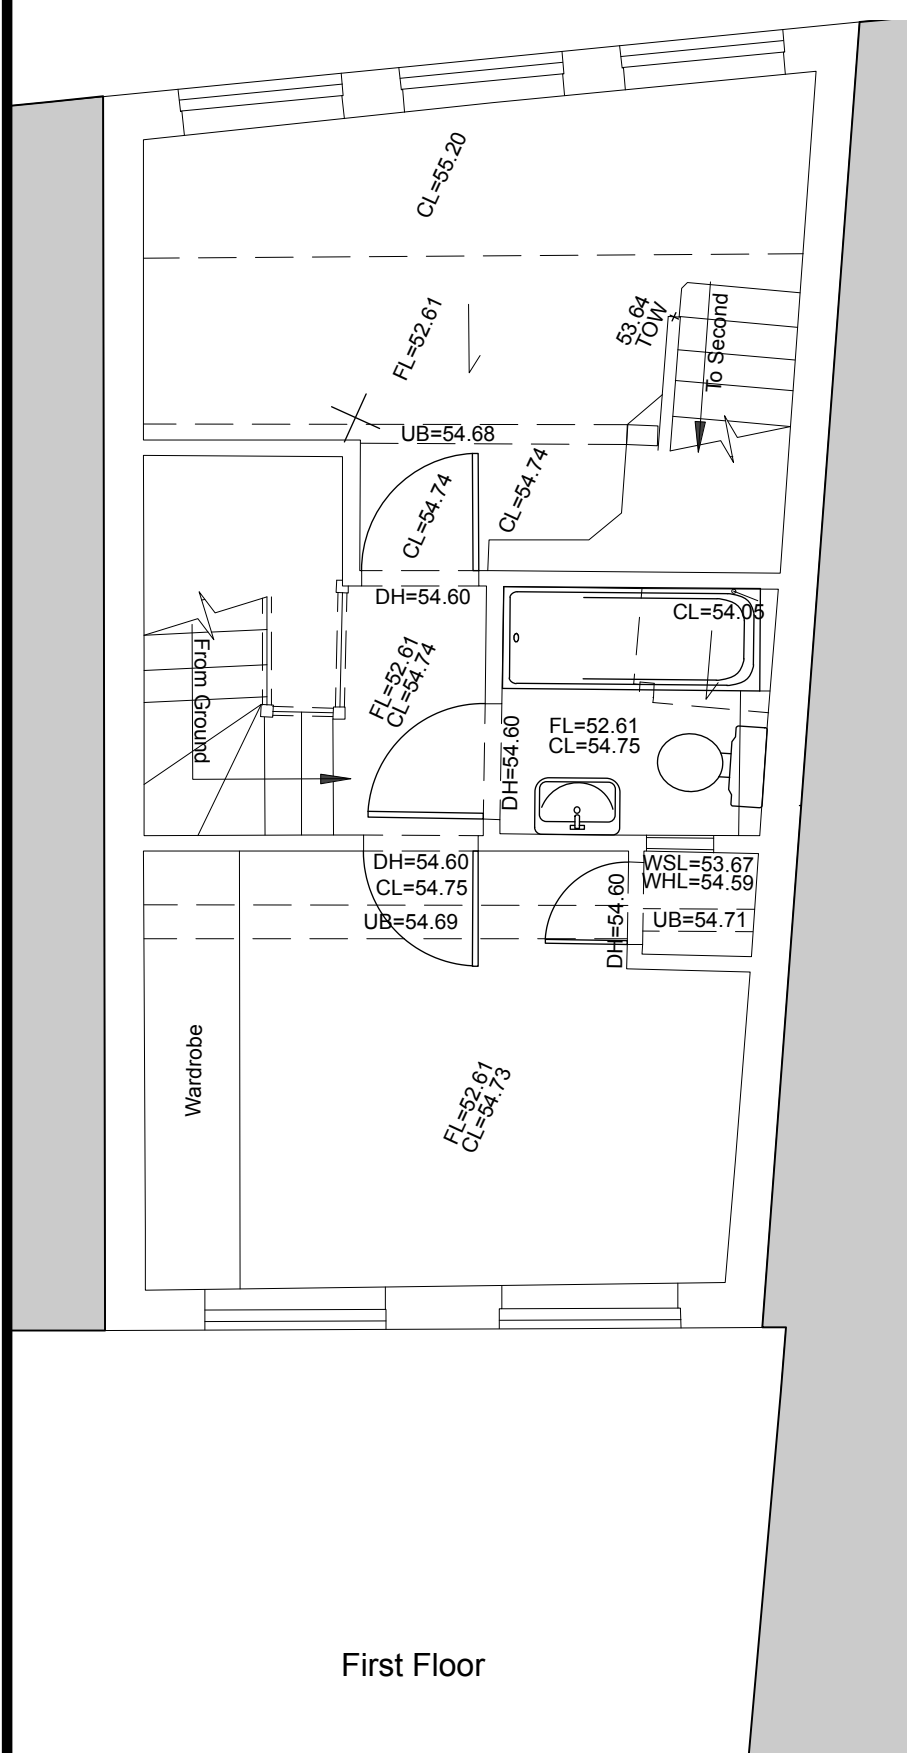

First Floor

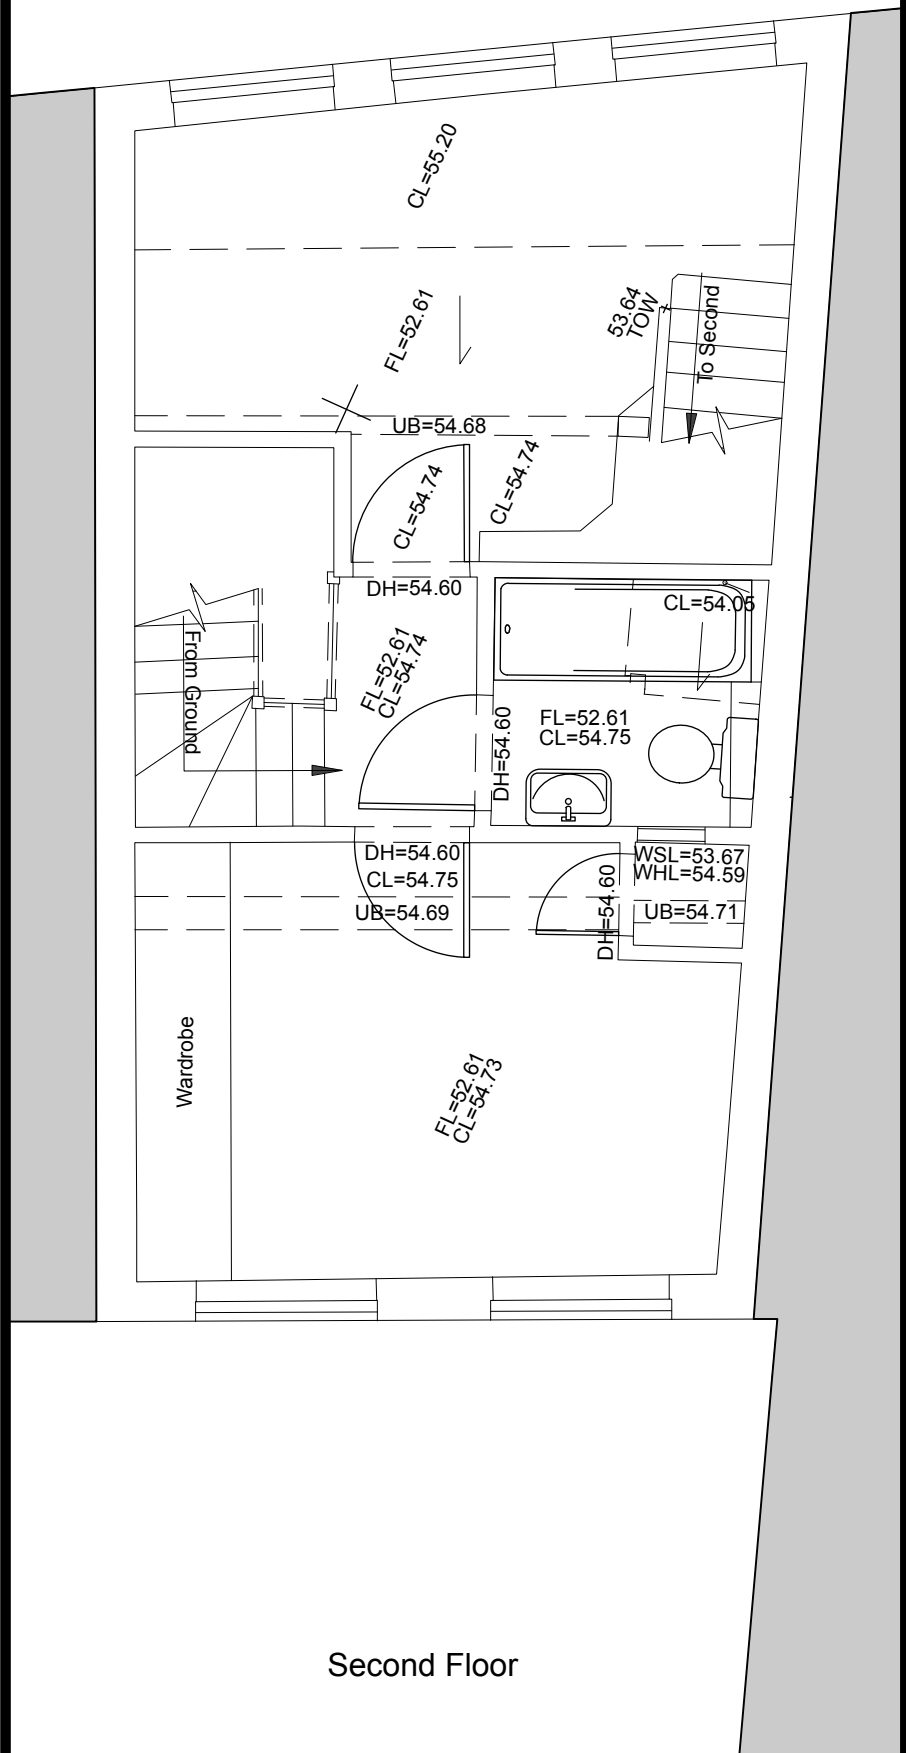

Second Floor

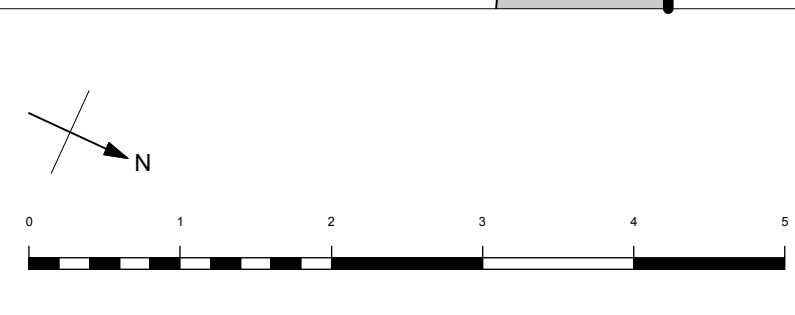

details	date	by	rev
		MA	/

Existing Plans

7 Loveridge Mews, NW6 2DP




Charlton Brown Architects

Drawing Number: 1703 / S 01


The Belvedere 2 Back Lane Hampstead London NW3 1HL
T 020 7794 1234 E office@charltonbrown.com

This drawing is copyright


Please follow the drawings exactly. If you find errors or omissions ask for clarification. Do not proceed without revised instructions.

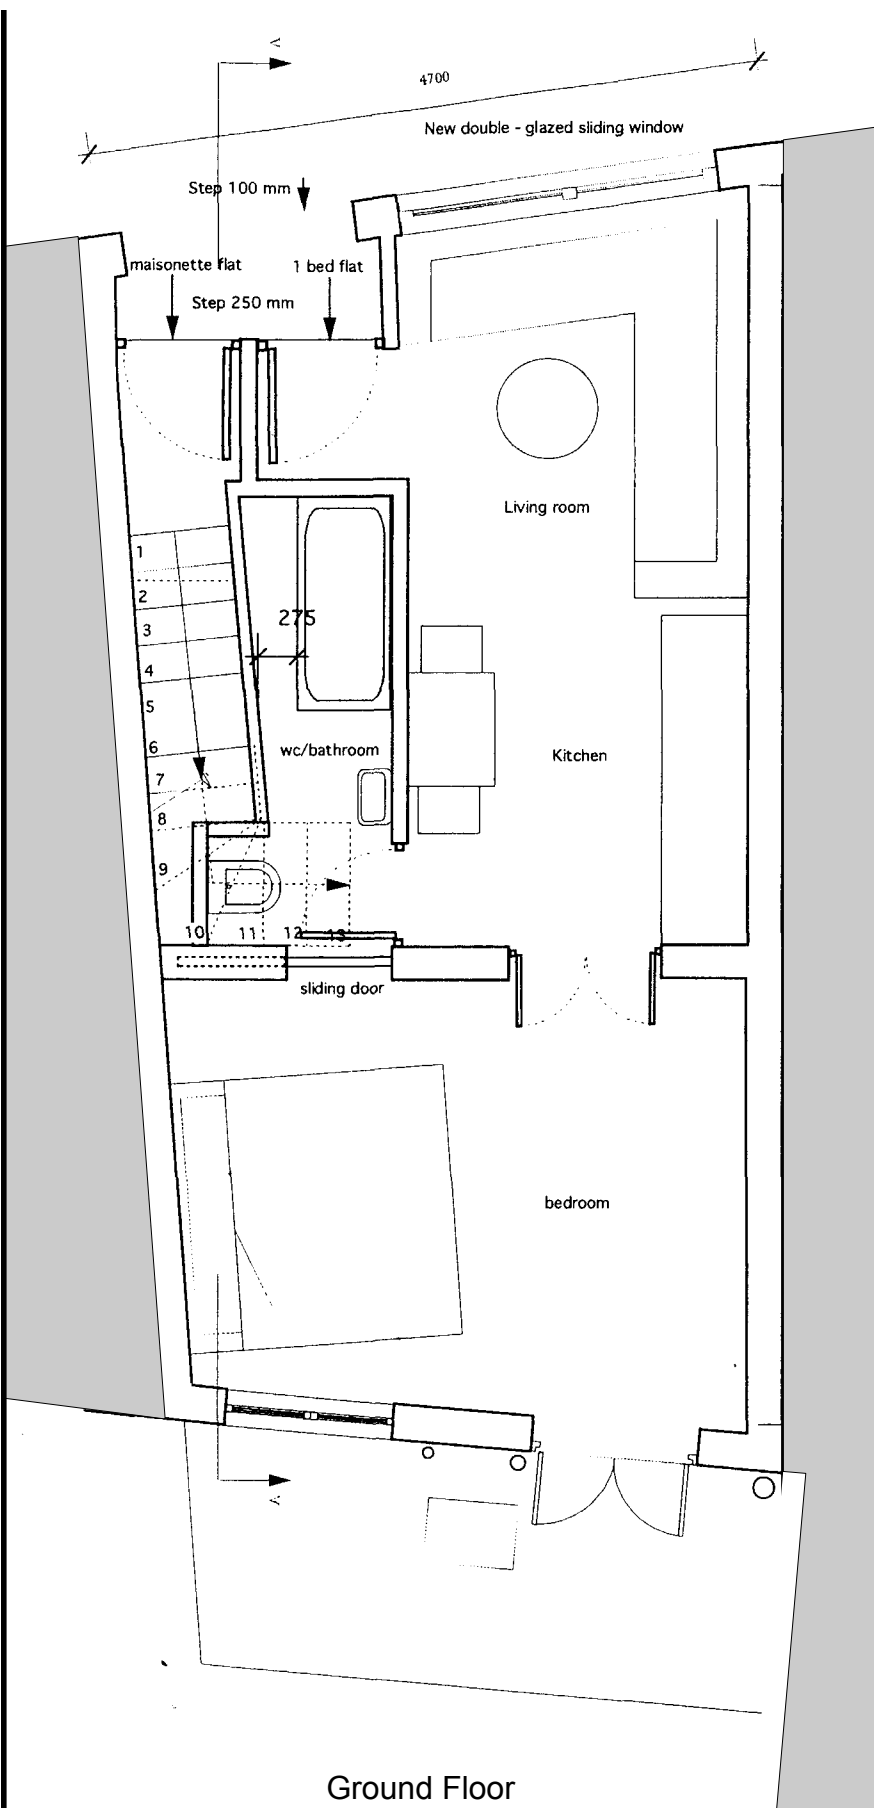

Ground Floor

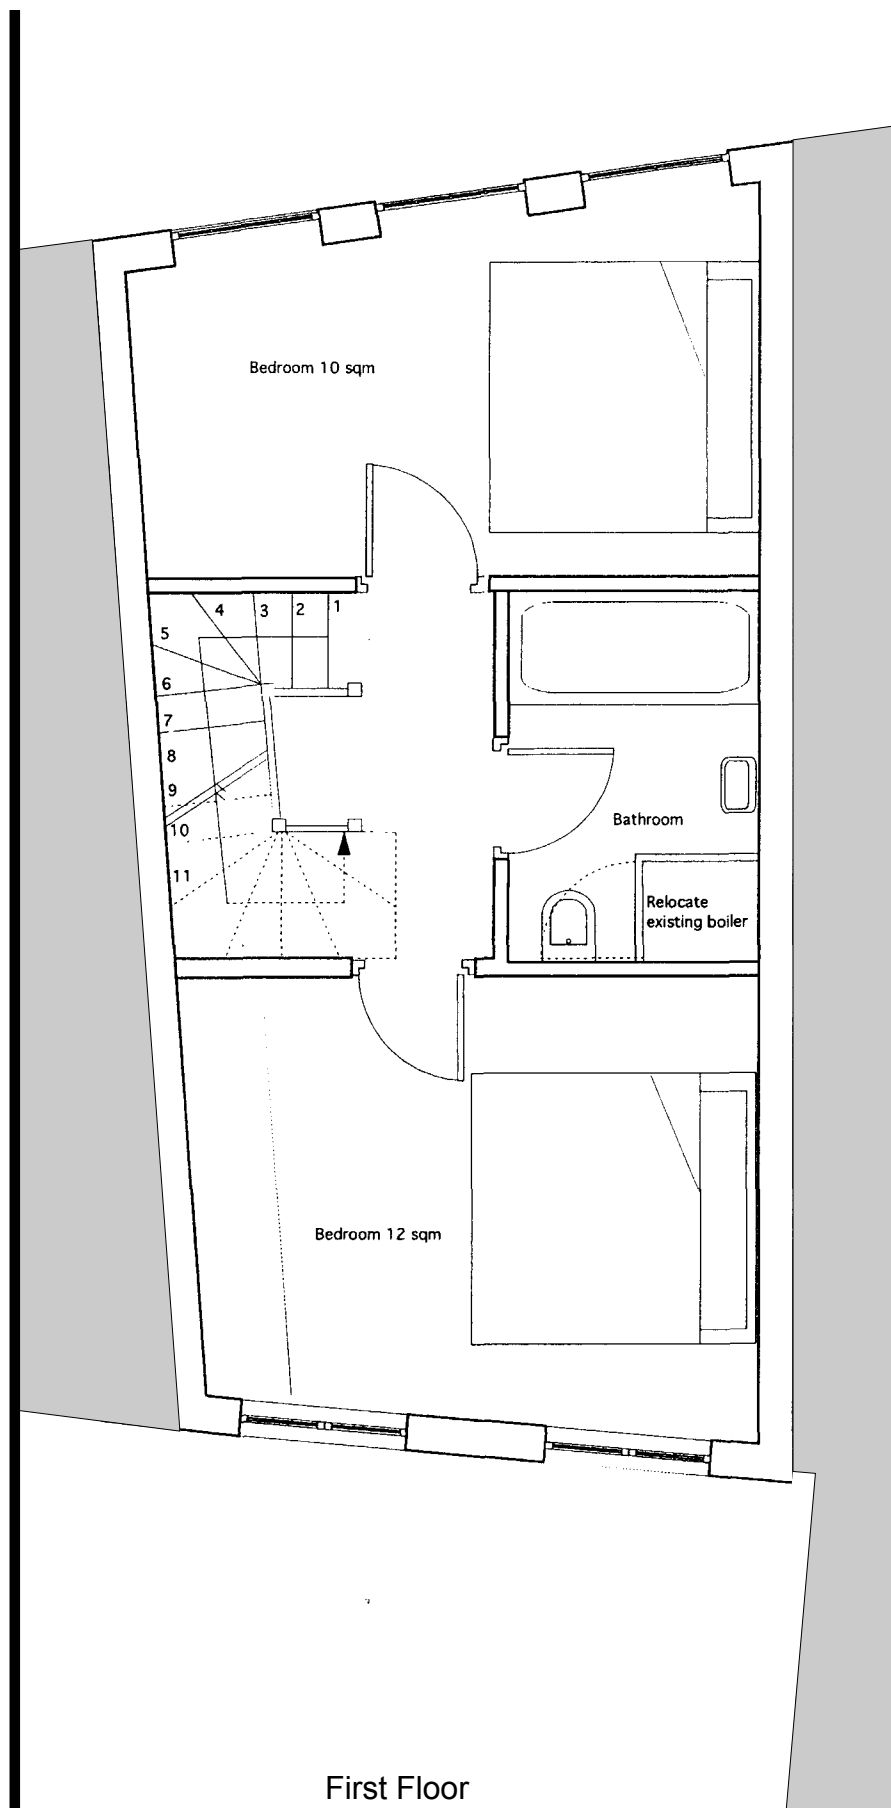


First Floor

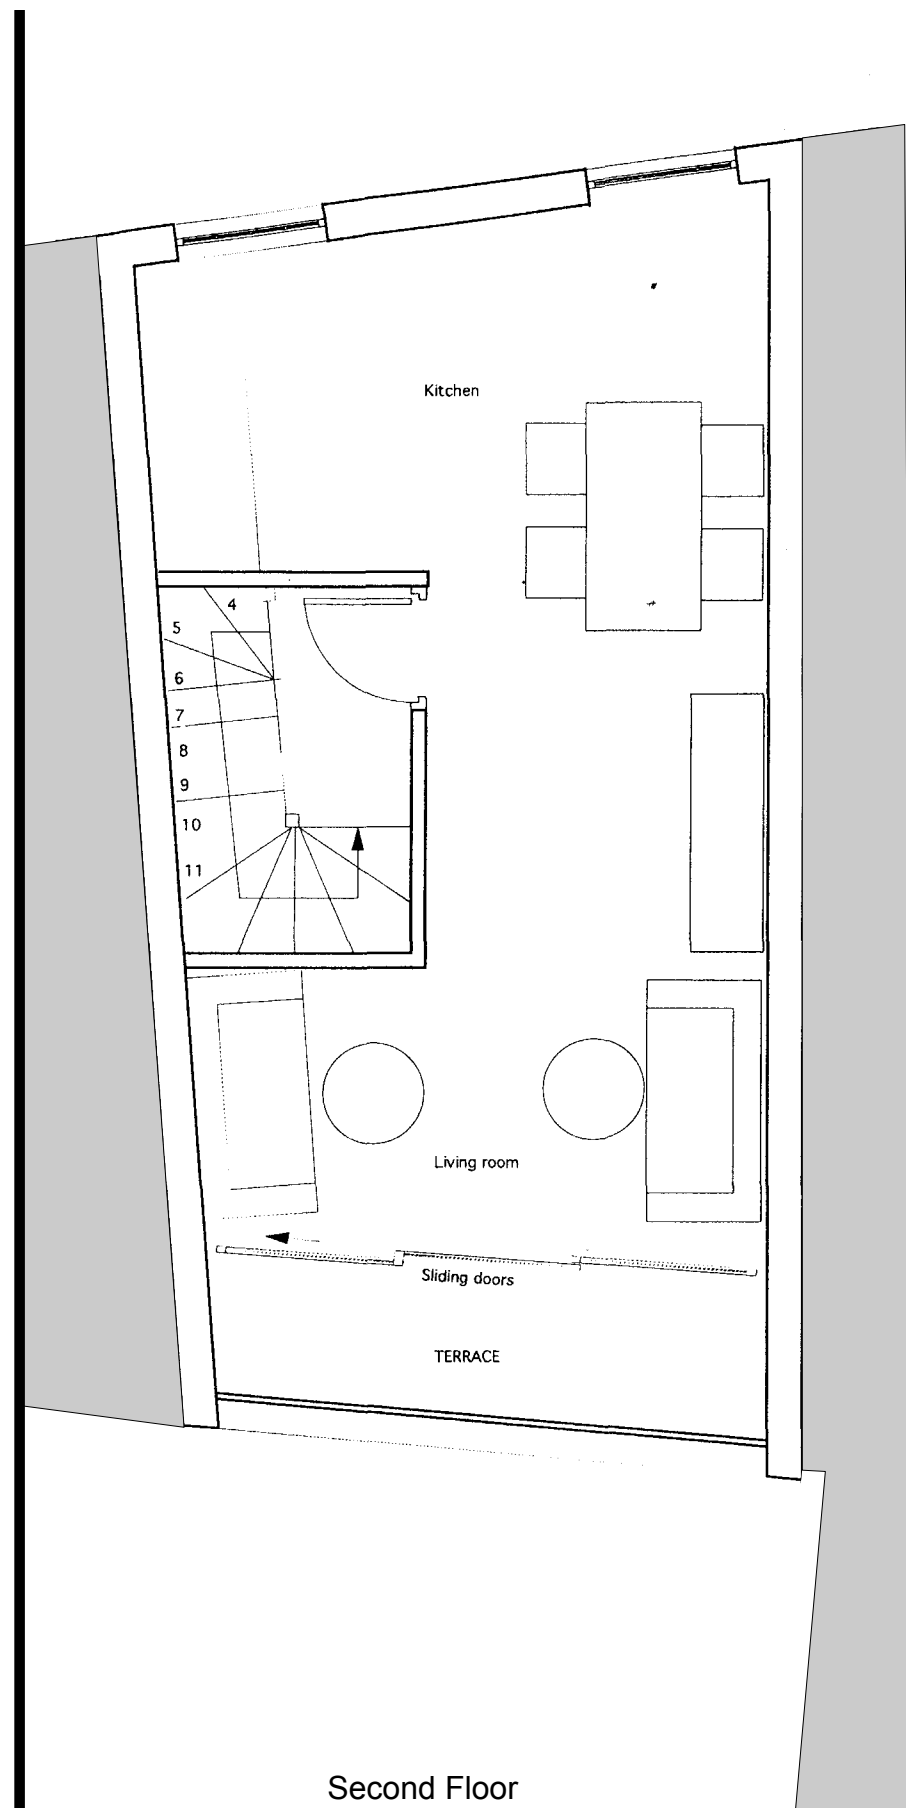

Second Floor

NOTE: The consented scheme is NOT based on an accurate survey

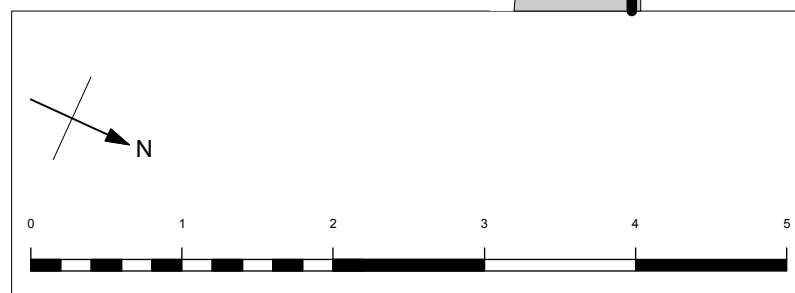

details	date	by	rev
		MA	/

Consented Plans
1:50 @ A3
Consent Reference: 2015/ 1976/ P

7 Loveridge Mews, NW6 2DP



The Belvedere 2 Back Lane Hampstead London NW3 1HL
T 020 7794 1234 E office@charltonbrown.com


Drawing Number: 1703 / C 01

This drawing is copyright


Please follow the drawings exactly. If you find errors or omissions ask for clarification. Do not proceed without revised instructions.

Upper Maisonette
2 Bed
3 Person


Garden Flat
1 Bed
2 Person

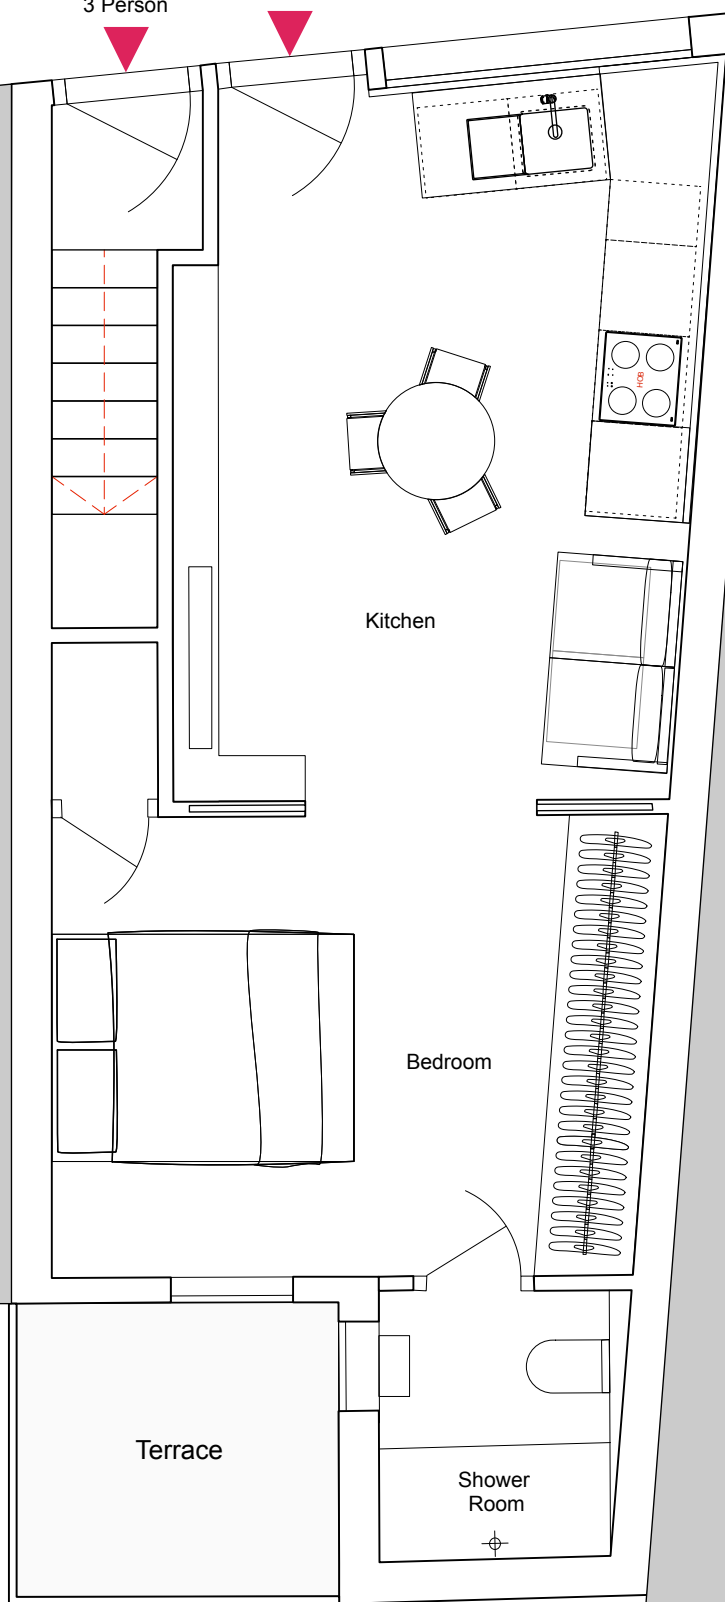

Ground Floor

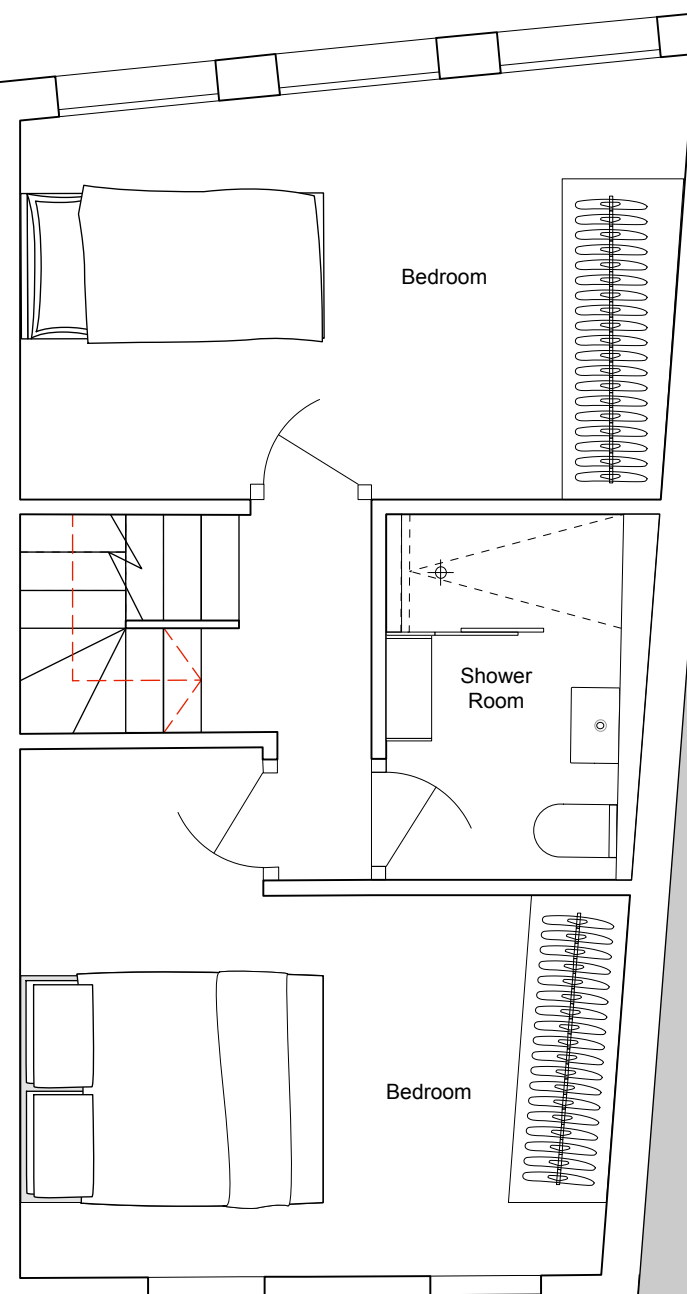

First Floor

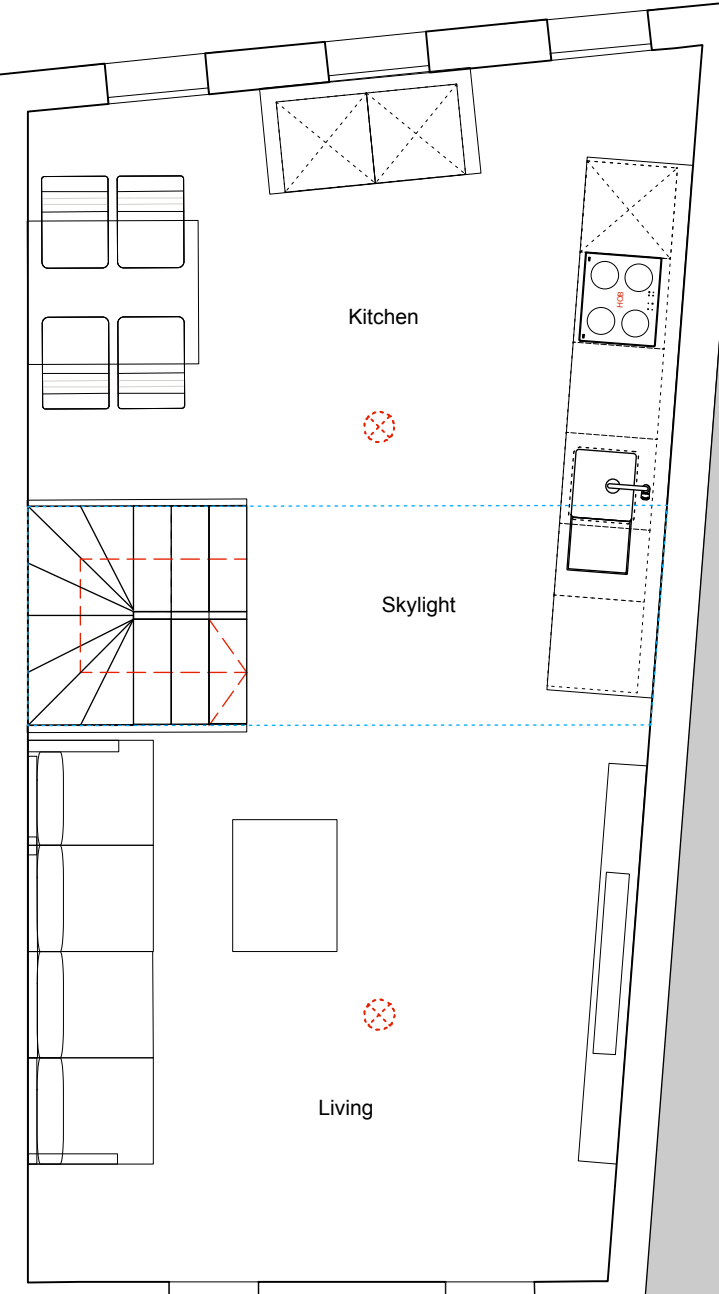

Second Floor



details | date | by | rev

Amendments requested by MA A
planning officer

Proposed Plans
1:50 @ A3

7 Loveridge Mews, NW6 2DP




Charlton
Brown
Architects

Drawing Number: 1703 / AP 01 A


The Belvedere 2 Back Lane Hampstead London NW3 1HL
T 020 7794 1234 E office@charltonbrown.com

This drawing is copyright

Please follow the drawings exactly. If you find errors or omissions ask for clarification. Do not proceed without revised instructions.

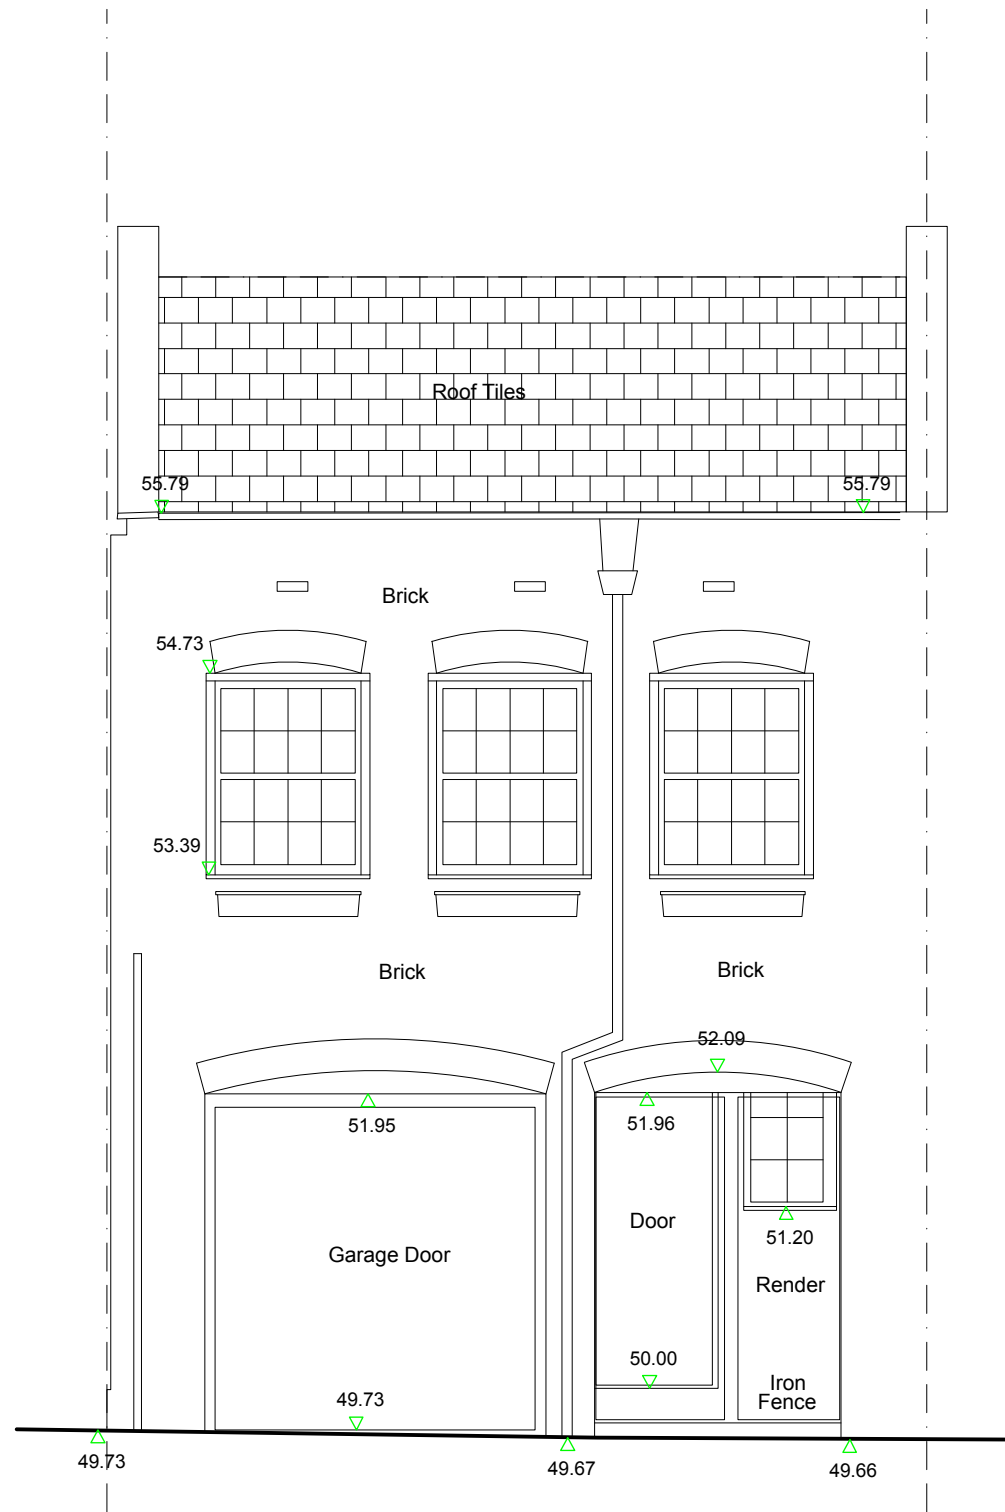

Front Elevation

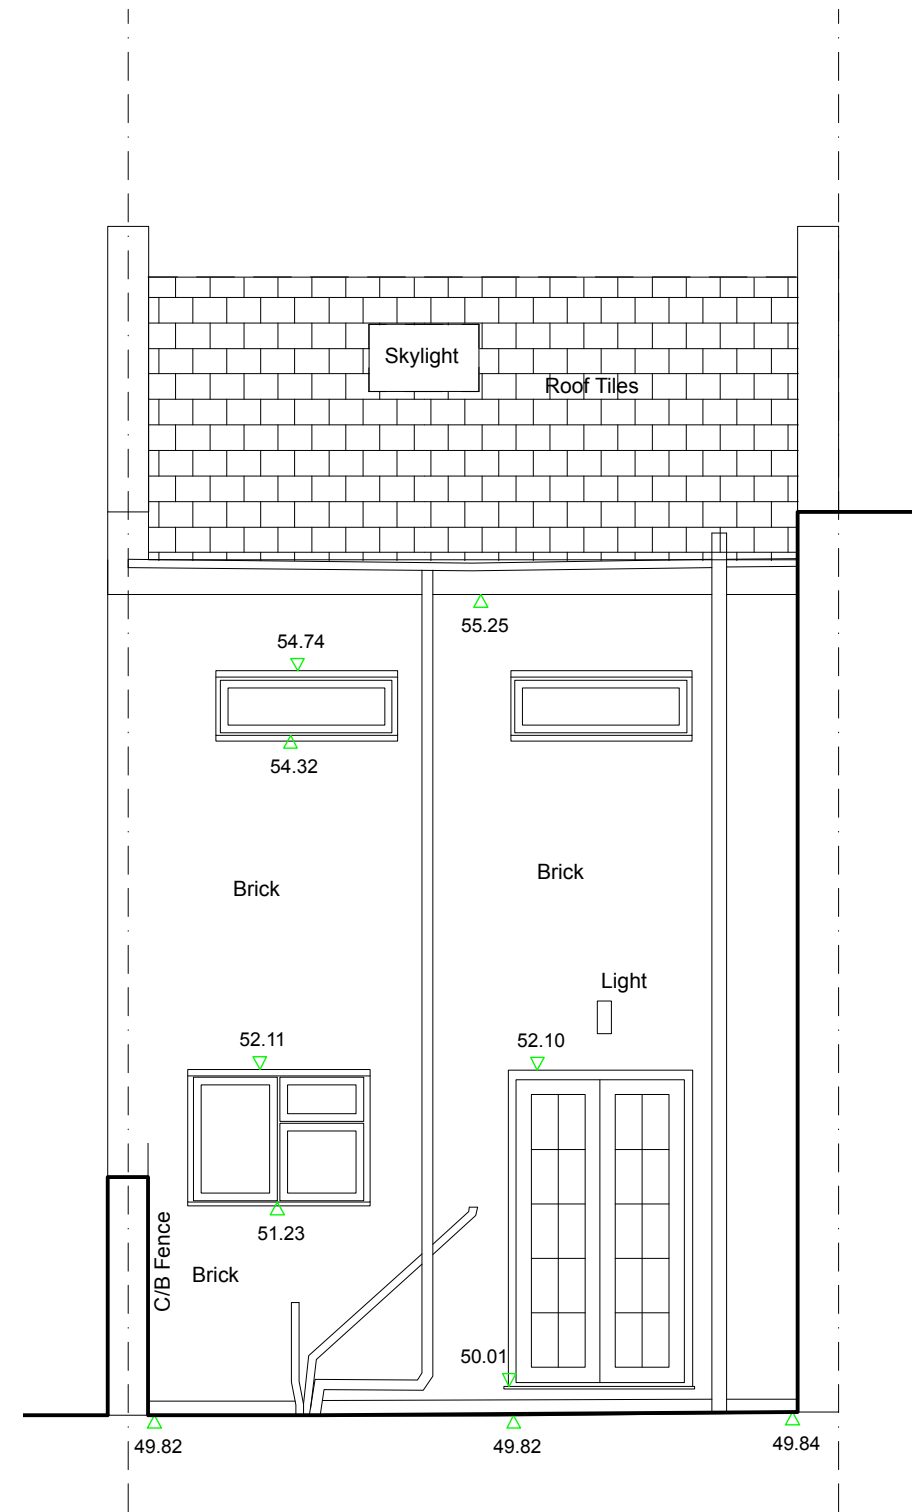

Rear Elevation

0 1 2 3 4 5

details | date | by | rev

MA /

Existing Elevations
1:50 @ A3

7 Loveridge Mews, NW6 2DP




Charlton
Brown
Architects

Drawing Number: 1703 / S 02


The Belvedere 2 Back Lane Hampstead London NW3 1HL
T 020 7794 1234 E office@charltonbrown.com

This drawing is copyright

Please follow the drawings exactly. If you find errors or omissions ask for clarification. Do not proceed without revised instructions.

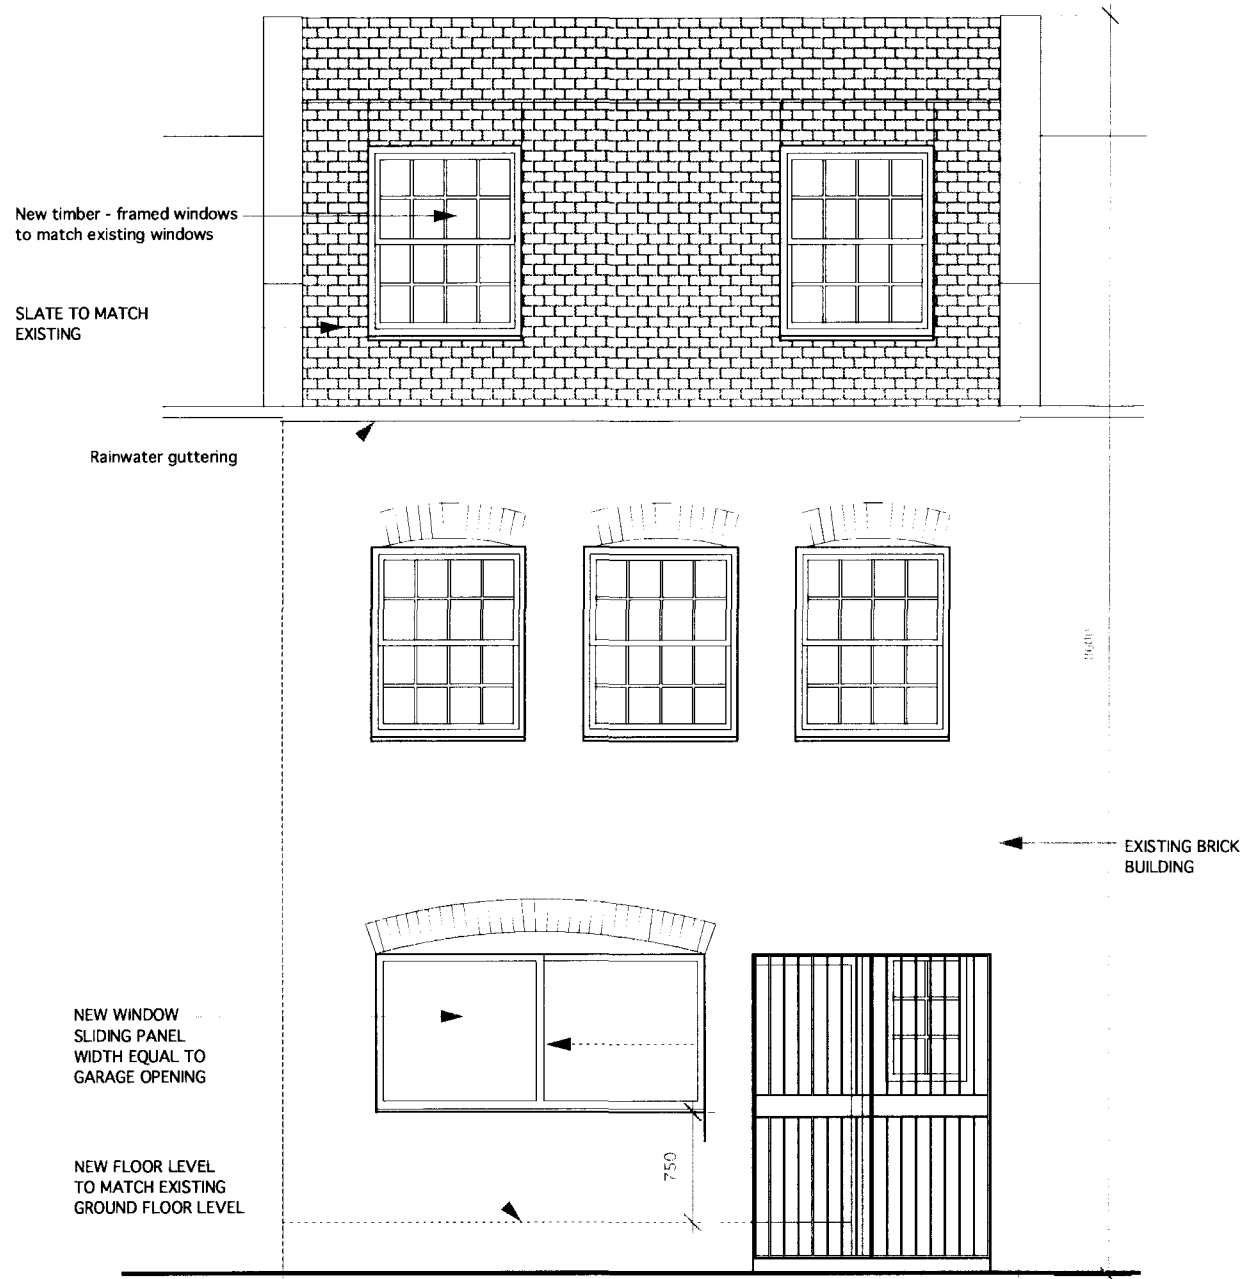

Front Elevation

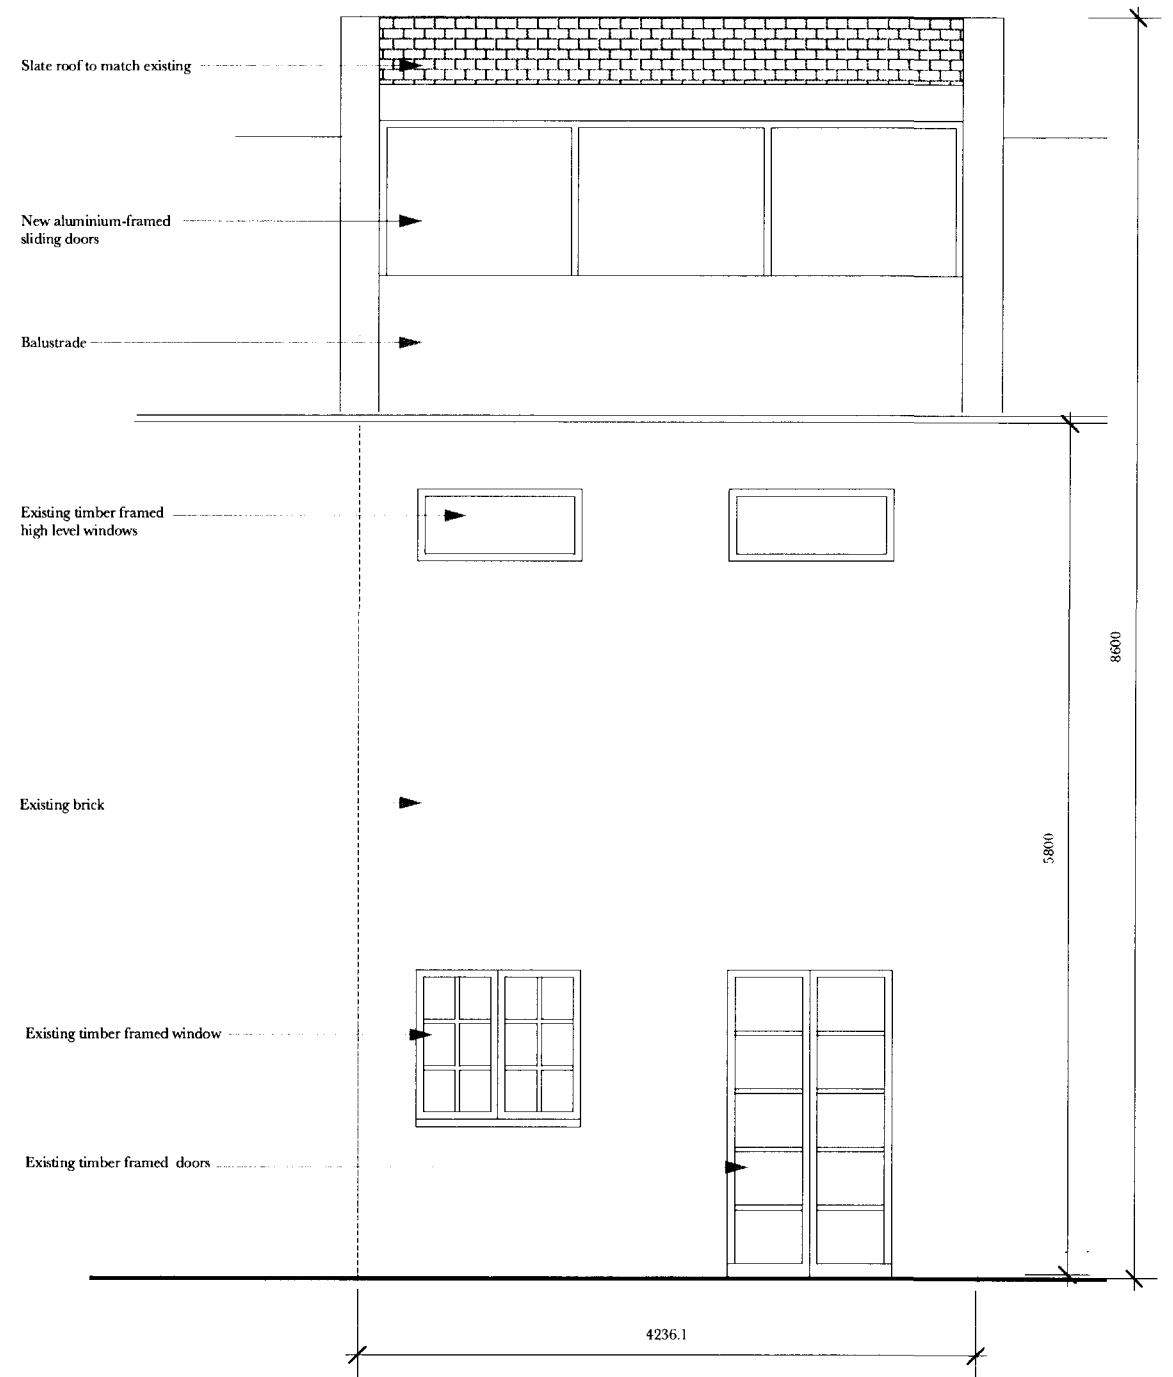

Rear Elevation

0 1 2 3 4 5

details	date	by	rev
		MA	/

Consented Elevations
 1:50 @ A3
 Consent Reference: 2015/ 1976/ P

7 Loveridge Mews, NW6 2DP


Charlton Brown Architects

The Belvedere 2 Back Lane Hampstead London NW3 1HL
 T 020 7794 1234 E office@charltonbrown.com


Drawing Number: 1703 / C 02

This drawing is copyright


Please follow the drawings exactly. If you find errors or omissions ask for clarification. Do not proceed without revised instructions.

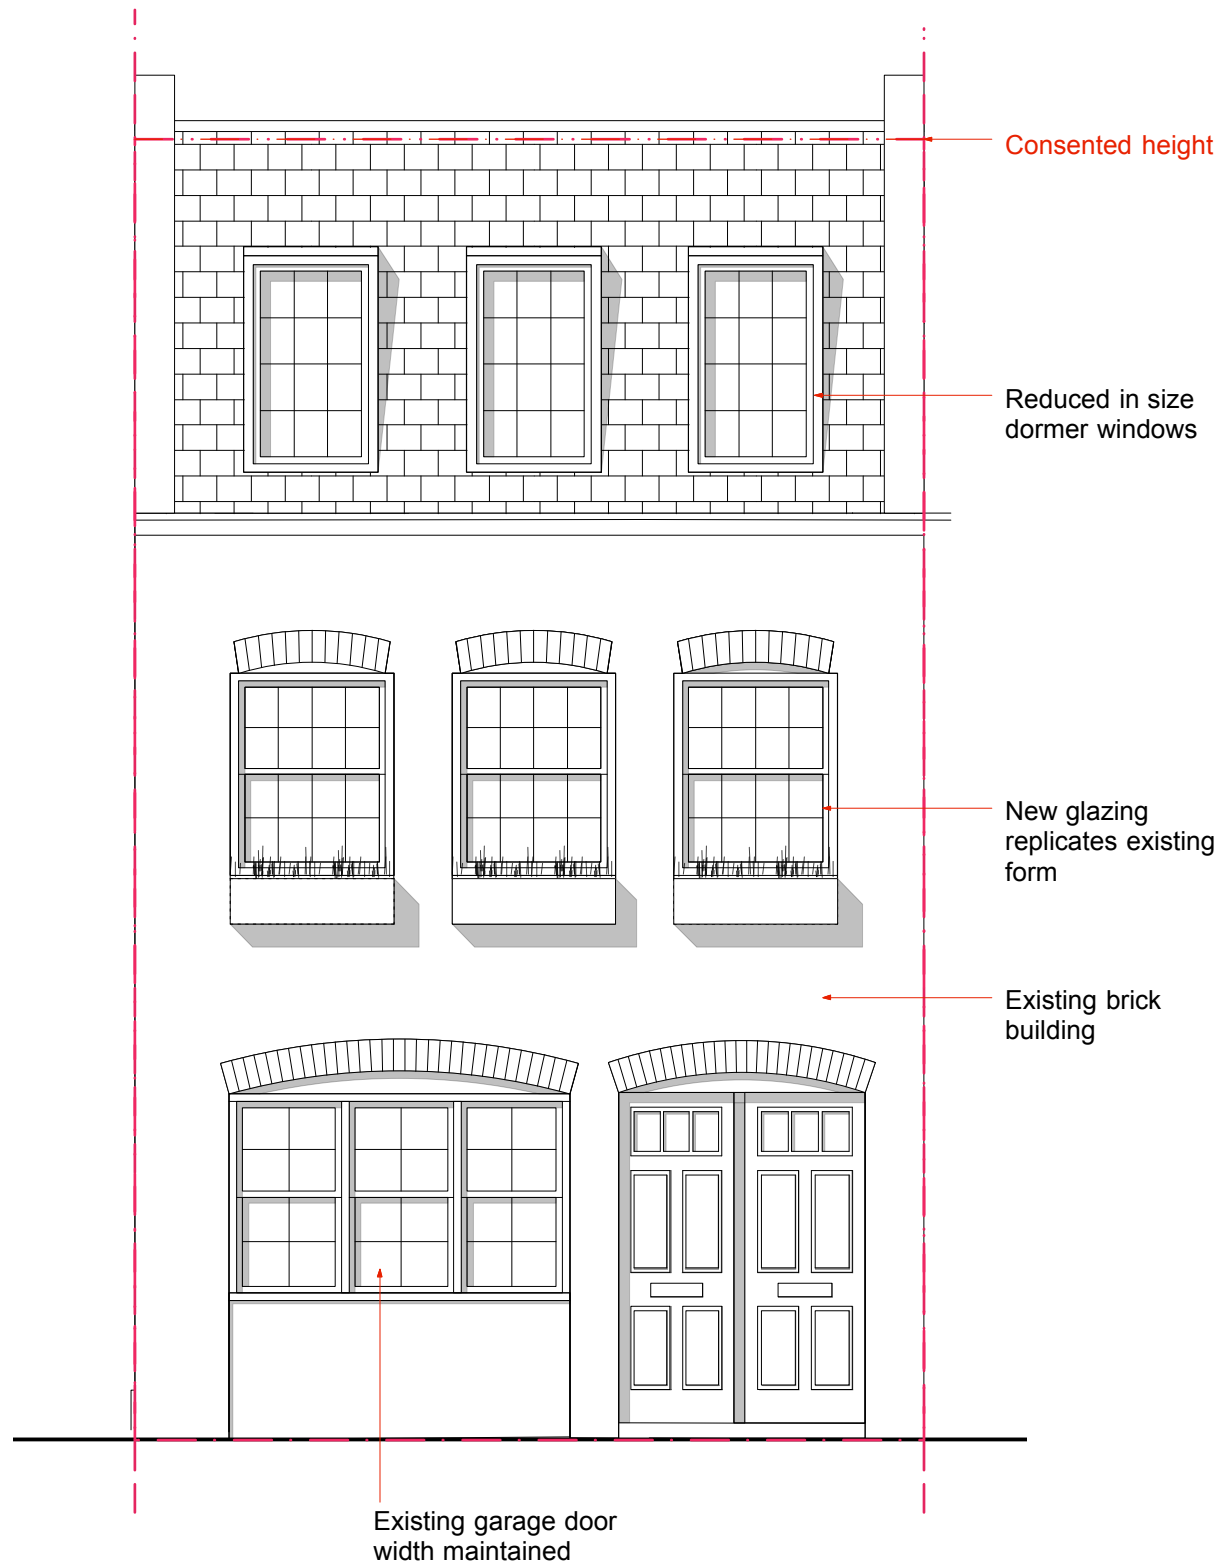


Front Elevation

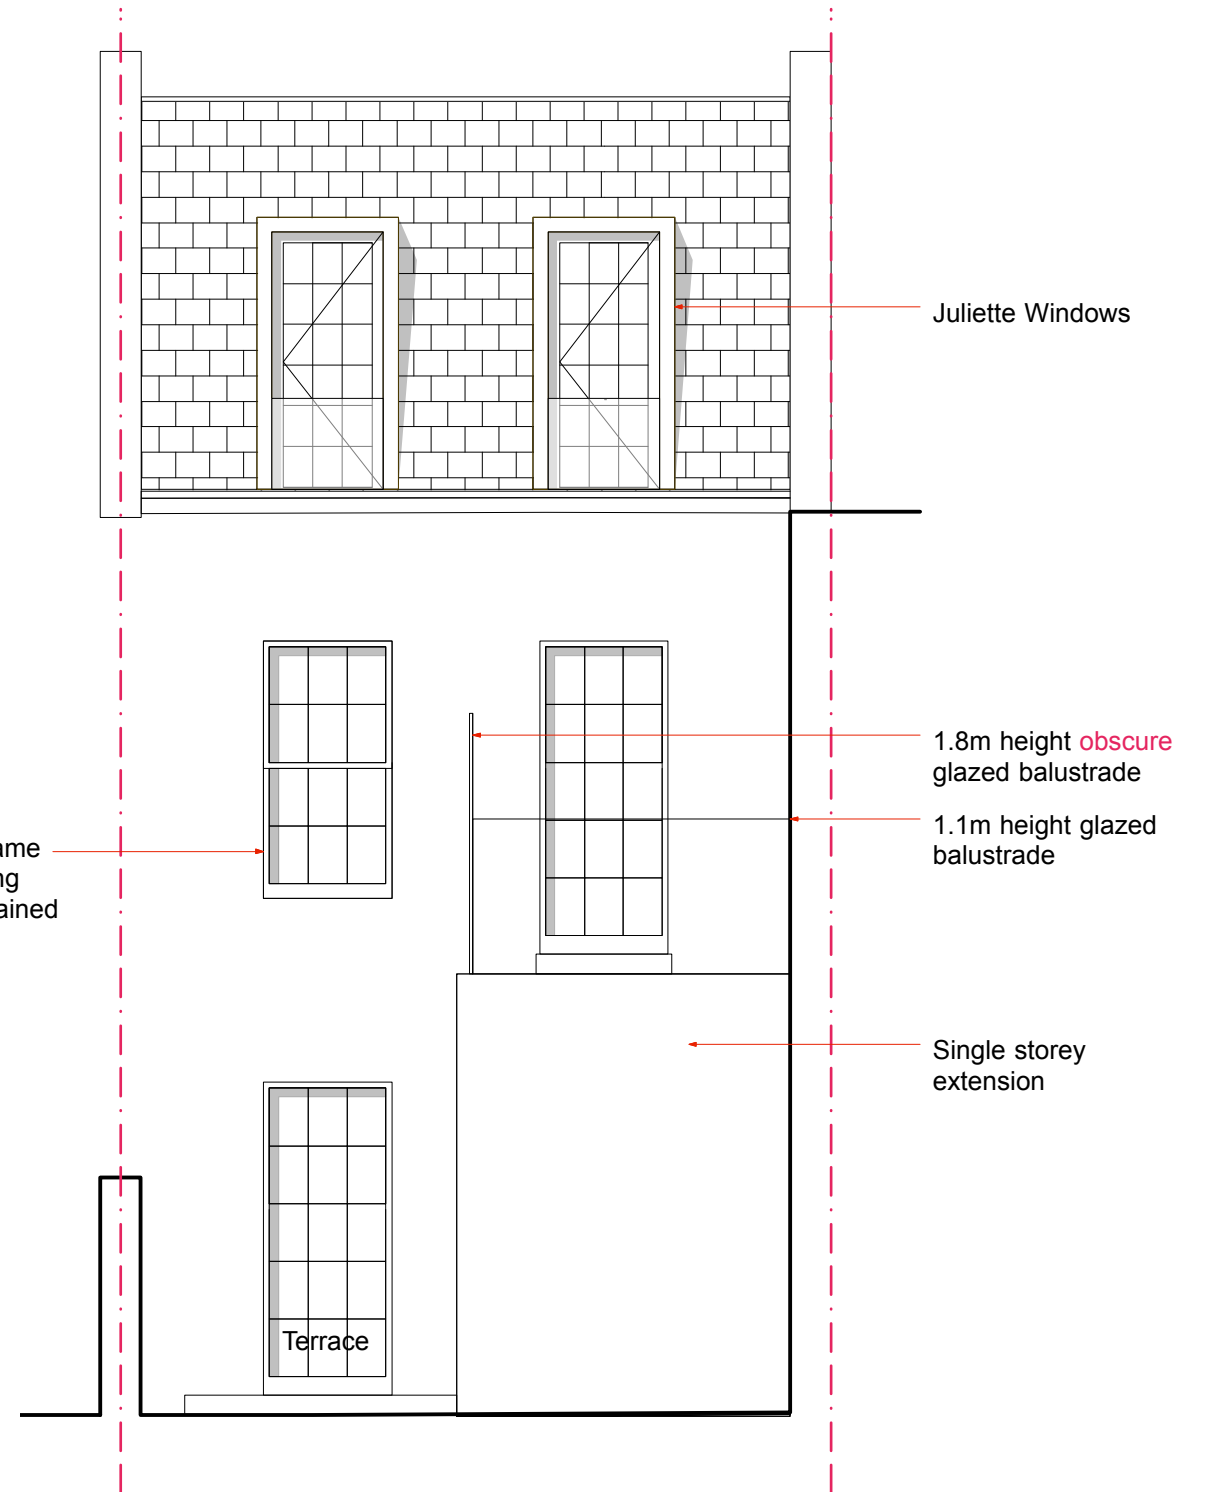


Rear Elevation


 <p>Amendments requested by MA A planning officer</p>	<p>Proposed Elevations 1:50 @ A3</p> <p>7 Loveridge Mews, NW6 2DP</p>	 <p>Charlton Brown Architects</p> <p>Drawing Number: 1703 / AP 02 A</p> <p>The Belvedere 2 Back Lane Hampstead London NW3 1HL T 020 7794 1234 E office@charltonbrown.com</p> <p>Please follow the drawings <u>exactly</u>. If you find errors or omissions ask for clarification. Do not proceed without revised instructions.</p> <p>This drawing is copyright</p>
--	--	---

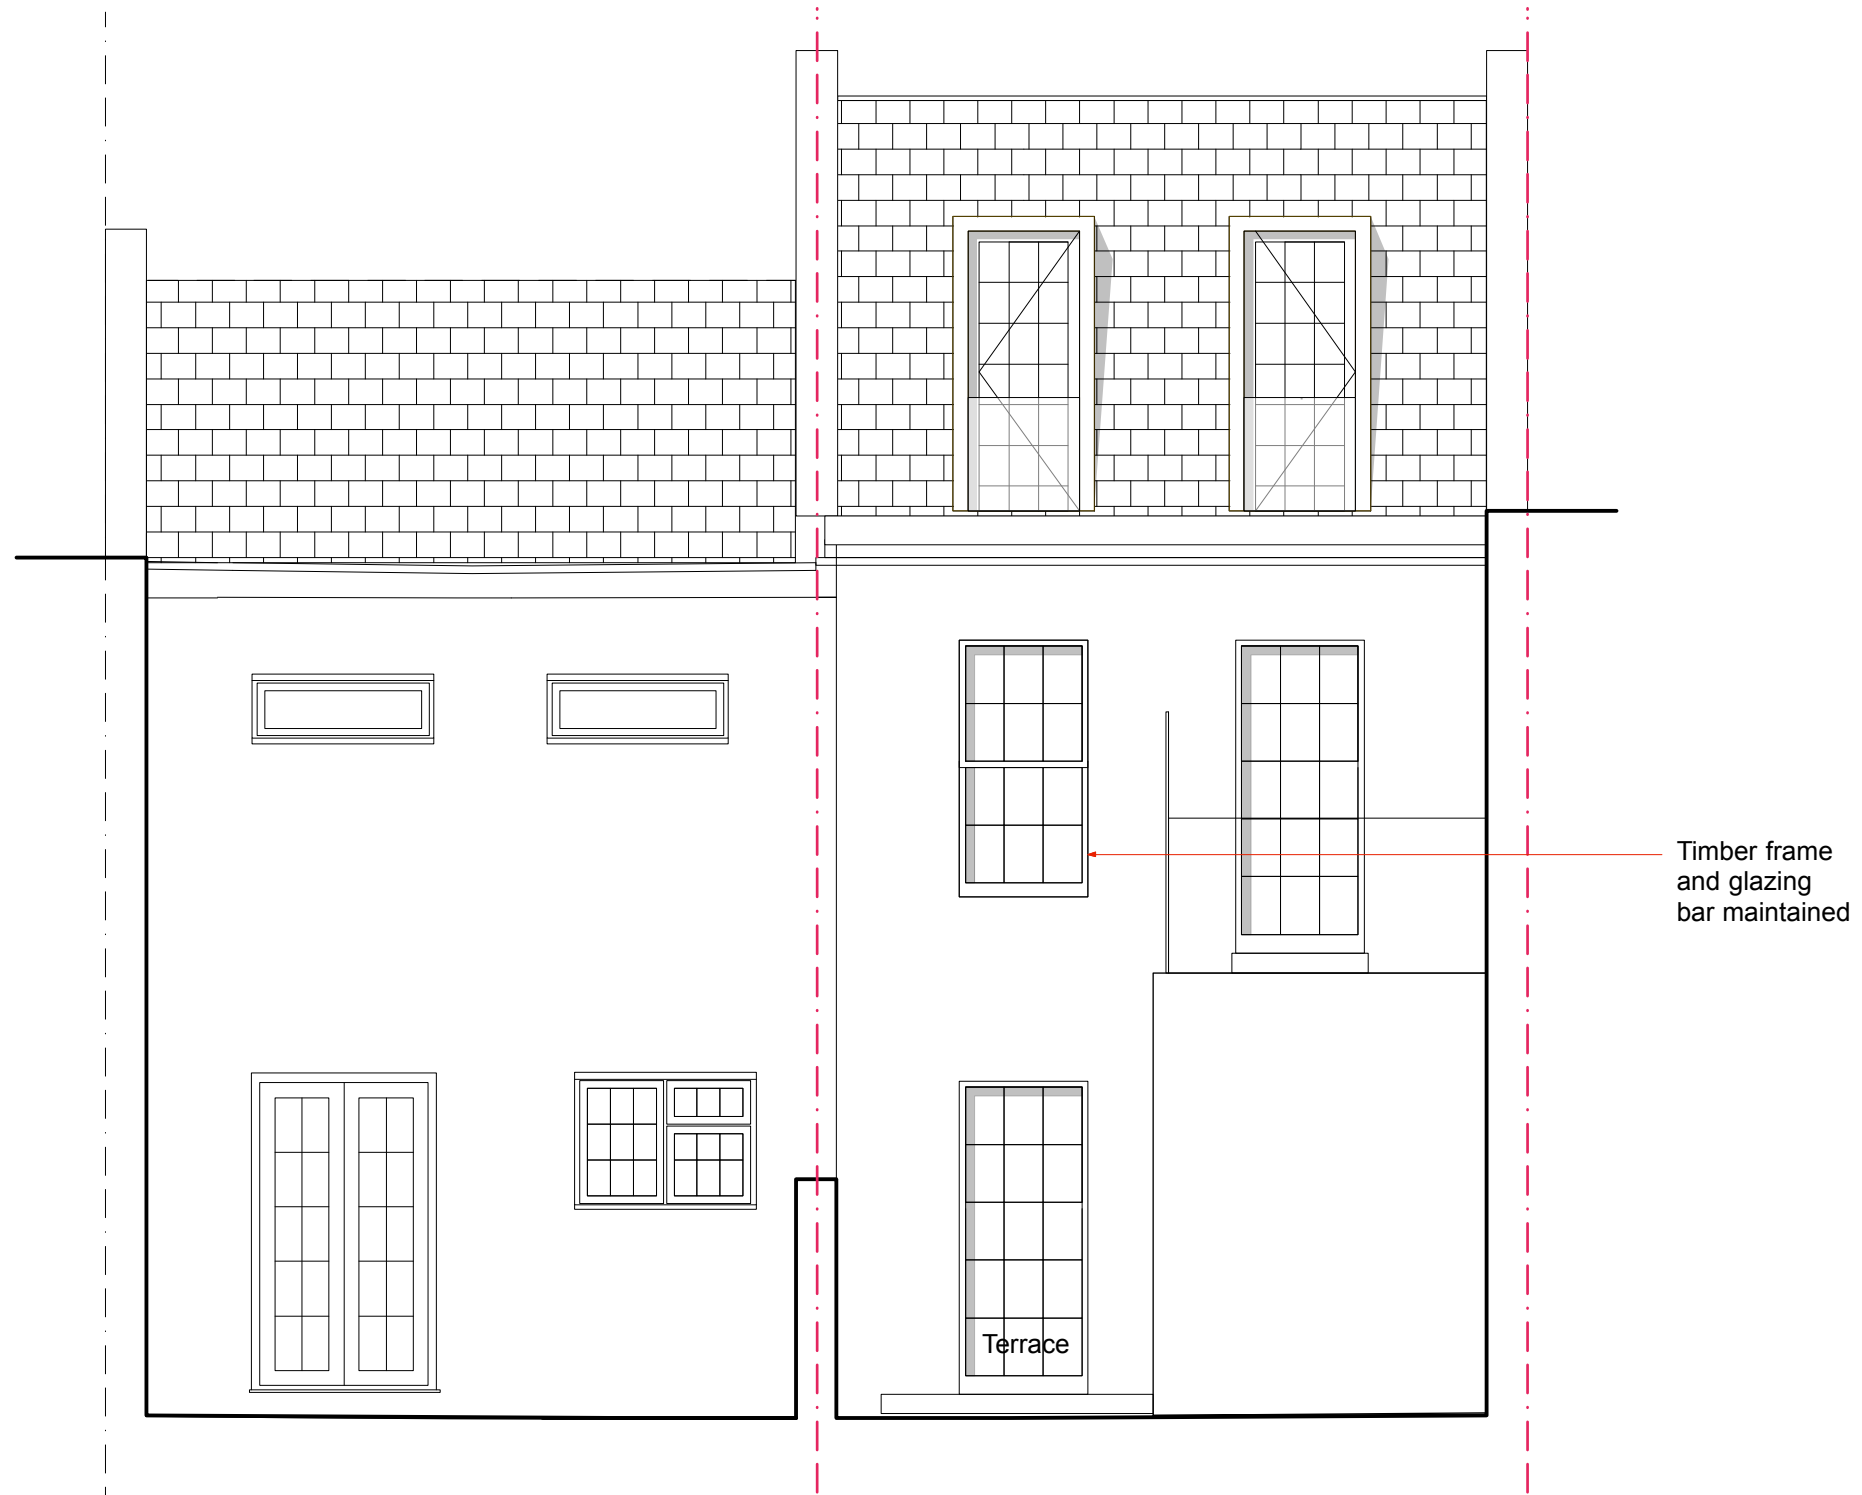




Existing

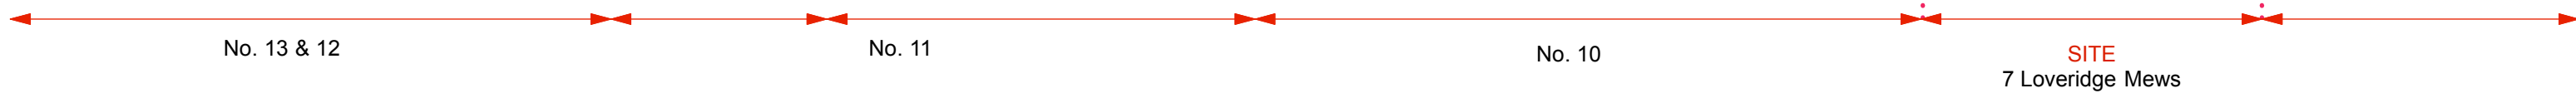

Rear Elevation


<p style="text-align: right;">details date by rev</p> <p style="text-align: right;">Amendments requested by MA A planning officer</p>	<p>Proposed Elevations 1:50 @ A3</p> <hr/> <p>7 Loveridge Mews, NW6 2DP</p>	<div style="display: flex; justify-content: space-between; align-items: center;">  <div style="text-align: center;"> <p>Charlton Brown Architects</p> </div> <div style="text-align: right;"> <p>Drawing Number: 1703 / AP 06 A</p> </div> </div> <p style="font-size: small; text-align: center;">The Belvedere 2 Back Lane Hampstead London NW3 1HL T 020 7794 1234 E office@charltonbrown.com</p> <p style="font-size: x-small; text-align: center;">Please follow the drawings <u>exactly</u>. If you find errors or omissions ask for clarification. Do not proceed without revised instructions.</p> <p style="text-align: right; font-size: x-small;">This drawing is copyright</p>
---	--	--

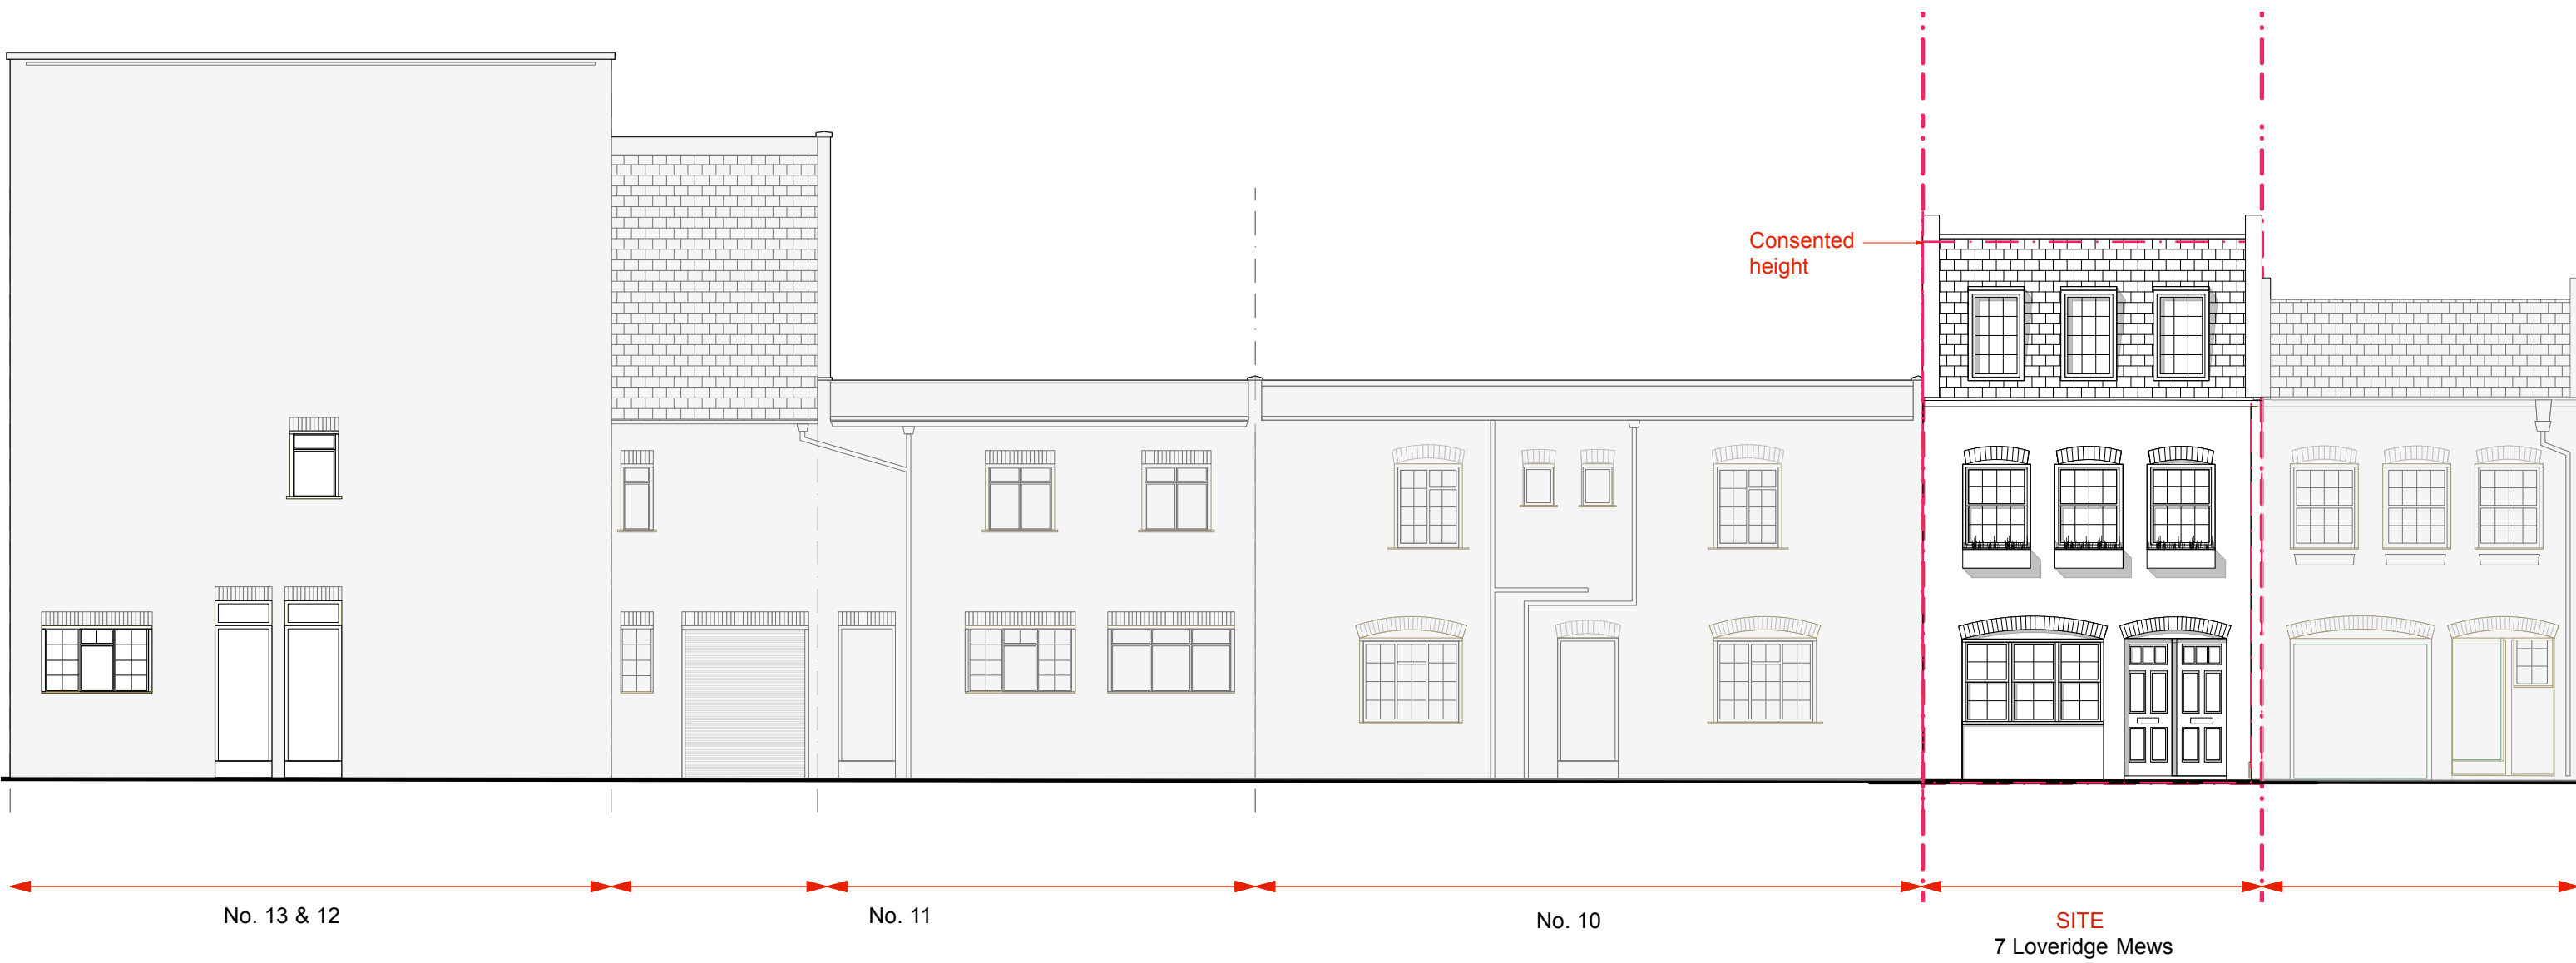


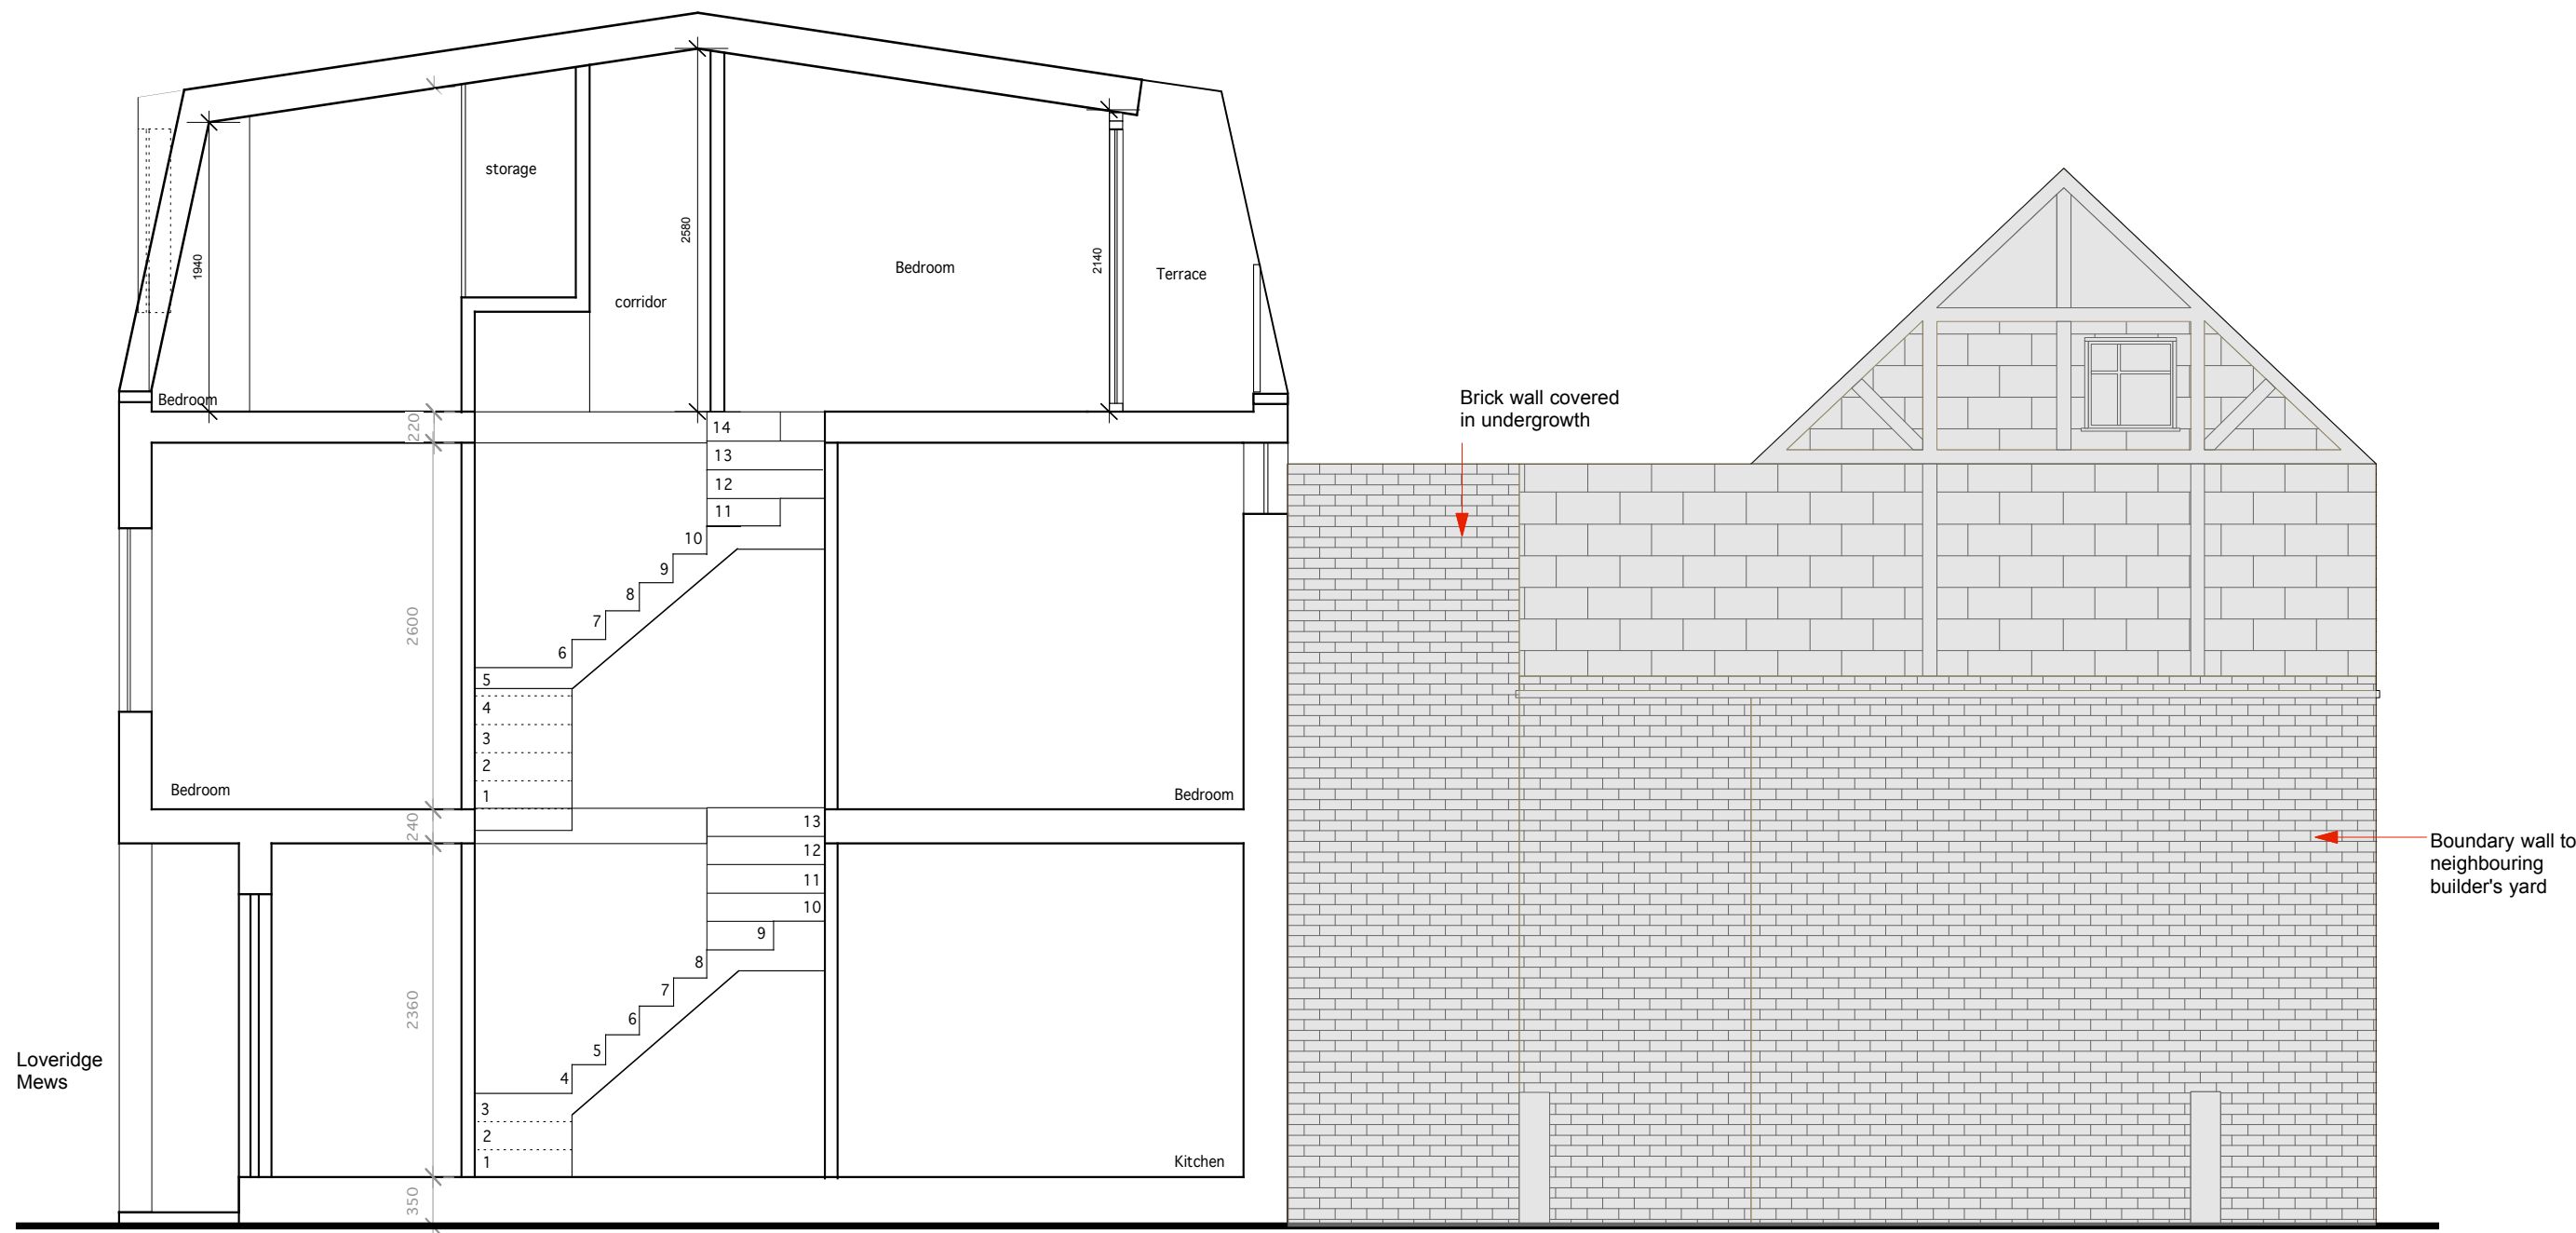
<p style="text-align: right; font-size: small;">details date by rev</p> <p style="text-align: right; font-size: x-small;">Amendments requested by MA A planning officer</p>	<p>Existing Street Elevation 1:100 @ A3</p> <hr/> <p>7 Loveridge Mews, NW6 2DP</p>	 <p>Charlton Brown Architects</p>	<p>Drawing Number: 1703 / S 03 A</p> <p style="font-size: x-small;">The Belvedere 2 Back Lane Hampstead London NW3 1HL T 020 7794 1234 E office@charltonbrown.com</p> <p style="font-size: x-small;">Please follow the drawings <u>exactly</u>. If you find errors or omissions ask for clarification. Do not proceed without revised instructions.</p>
	<p>This drawing is copyright</p>		




 <p>details date by rev</p> <p>Amendments requested by MA A planning officer</p>	<p>Proposed Street Elevation 1:100 @ A3</p> <hr/> <p>7 Loveridge Mews, NW6 2DP</p>	 <p>Charlton Brown Architects</p> <p>The Belvedere 2 Back Lane Hampstead London NW3 1HL T 020 7794 1234 E office@charltonbrown.com</p> <p>Drawing Number: 1703 / AP 03 A</p> <p>This drawing is copyright</p> <p><small>Please follow the drawings <u>exactly</u>. If you find errors or omissions ask for clarification. Do not proceed without revised instructions.</small></p>
---	---	---

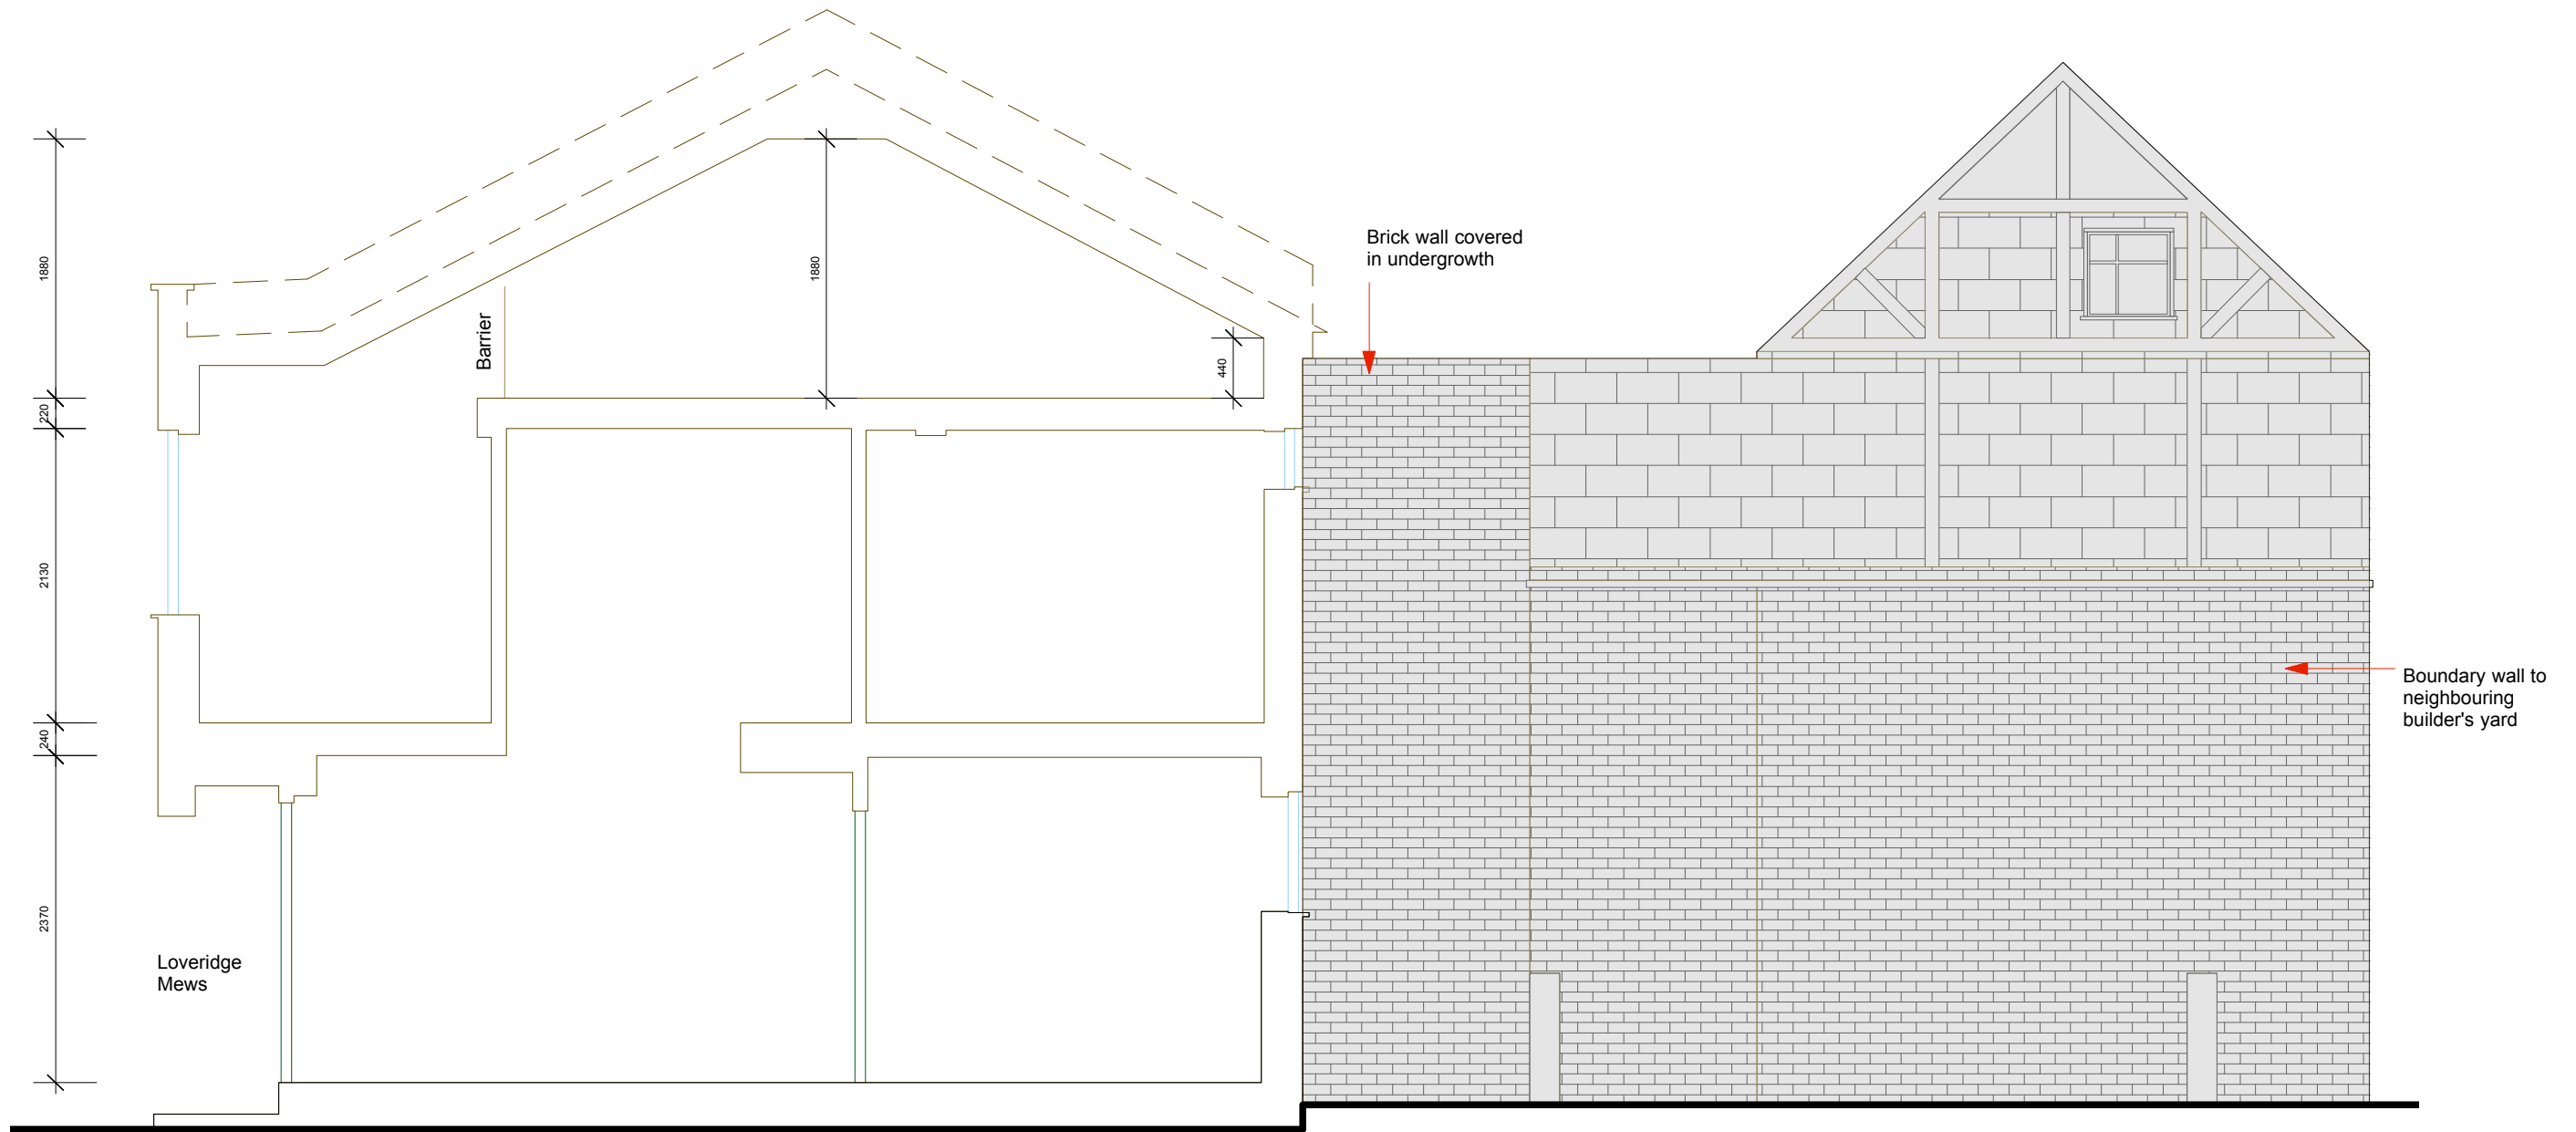



<table border="1" style="width: 100%; border-collapse: collapse;"> <thead> <tr> <th style="text-align: left;">details</th> <th style="text-align: left;">date</th> <th style="text-align: left;">by</th> <th style="text-align: left;">rev</th> </tr> </thead> <tbody> <tr> <td></td> <td></td> <td>MA</td> <td>/</td> </tr> <tr> <td></td> <td></td> <td></td> <td></td> </tr> <tr> <td></td> <td></td> <td></td> <td></td> </tr> </tbody> </table>	details	date	by	rev			MA	/									<p>Existing Section AA 1:50 @ A3</p> <hr/> <p>7 Loveridge Mews, NW6 2DP</p>	 <p>Charlton Brown Architects</p>	<p>Drawing Number: 1703 / S 04</p> <hr/> <p style="font-size: small;">The Belvedere 2 Back Lane Hampstead London NW3 1HL T 020 7794 1234 E office@charltonbrown.com</p> <p style="font-size: x-small;">Please follow the drawings <u>exactly</u>. If you find errors or omissions ask for clarification. Do not proceed without revised instructions.</p>
details	date	by	rev																
		MA	/																
			This drawing is copyright																




NOTE: Survey information has been added to these previously consented drawings

<table border="1"> <thead> <tr> <th>details</th> <th>date</th> <th>by</th> <th>rev</th> </tr> </thead> <tbody> <tr> <td></td> <td></td> <td>MA</td> <td>/</td> </tr> <tr> <td></td> <td></td> <td></td> <td></td> </tr> <tr> <td></td> <td></td> <td></td> <td></td> </tr> </tbody> </table>	details	date	by	rev			MA	/									<p>Consented Section AA 1:50 @ A3 Consent Reference: 2015/ 1976/ P</p> <hr/> <p>7 Loveridge Mews, NW6 2DP</p>	<div style="display: flex; justify-content: space-between; align-items: center;"> <div data-bbox="1810 1743 2211 1890">  <p>Charlton Brown Architects</p> </div> <div data-bbox="2329 1743 2700 1774"> <p>Drawing Number: 1703 / C 03</p> </div> </div> <div style="display: flex; justify-content: space-between; align-items: center; margin-top: 10px;"> <div data-bbox="1810 1911 2344 1963"> <p>The Belvedere 2 Back Lane Hampstead London NW3 1HL T 020 7794 1234 E office@charltonbrown.com</p> </div> <div data-bbox="2493 1911 2700 1942"> <p>This drawing is copyright</p> </div> </div> <p style="font-size: small; margin-top: 5px;">Please follow the drawings <u>exactly</u>. If you find errors or omissions ask for clarification. Do not proceed without revised instructions.</p>
details	date	by	rev															
		MA	/															

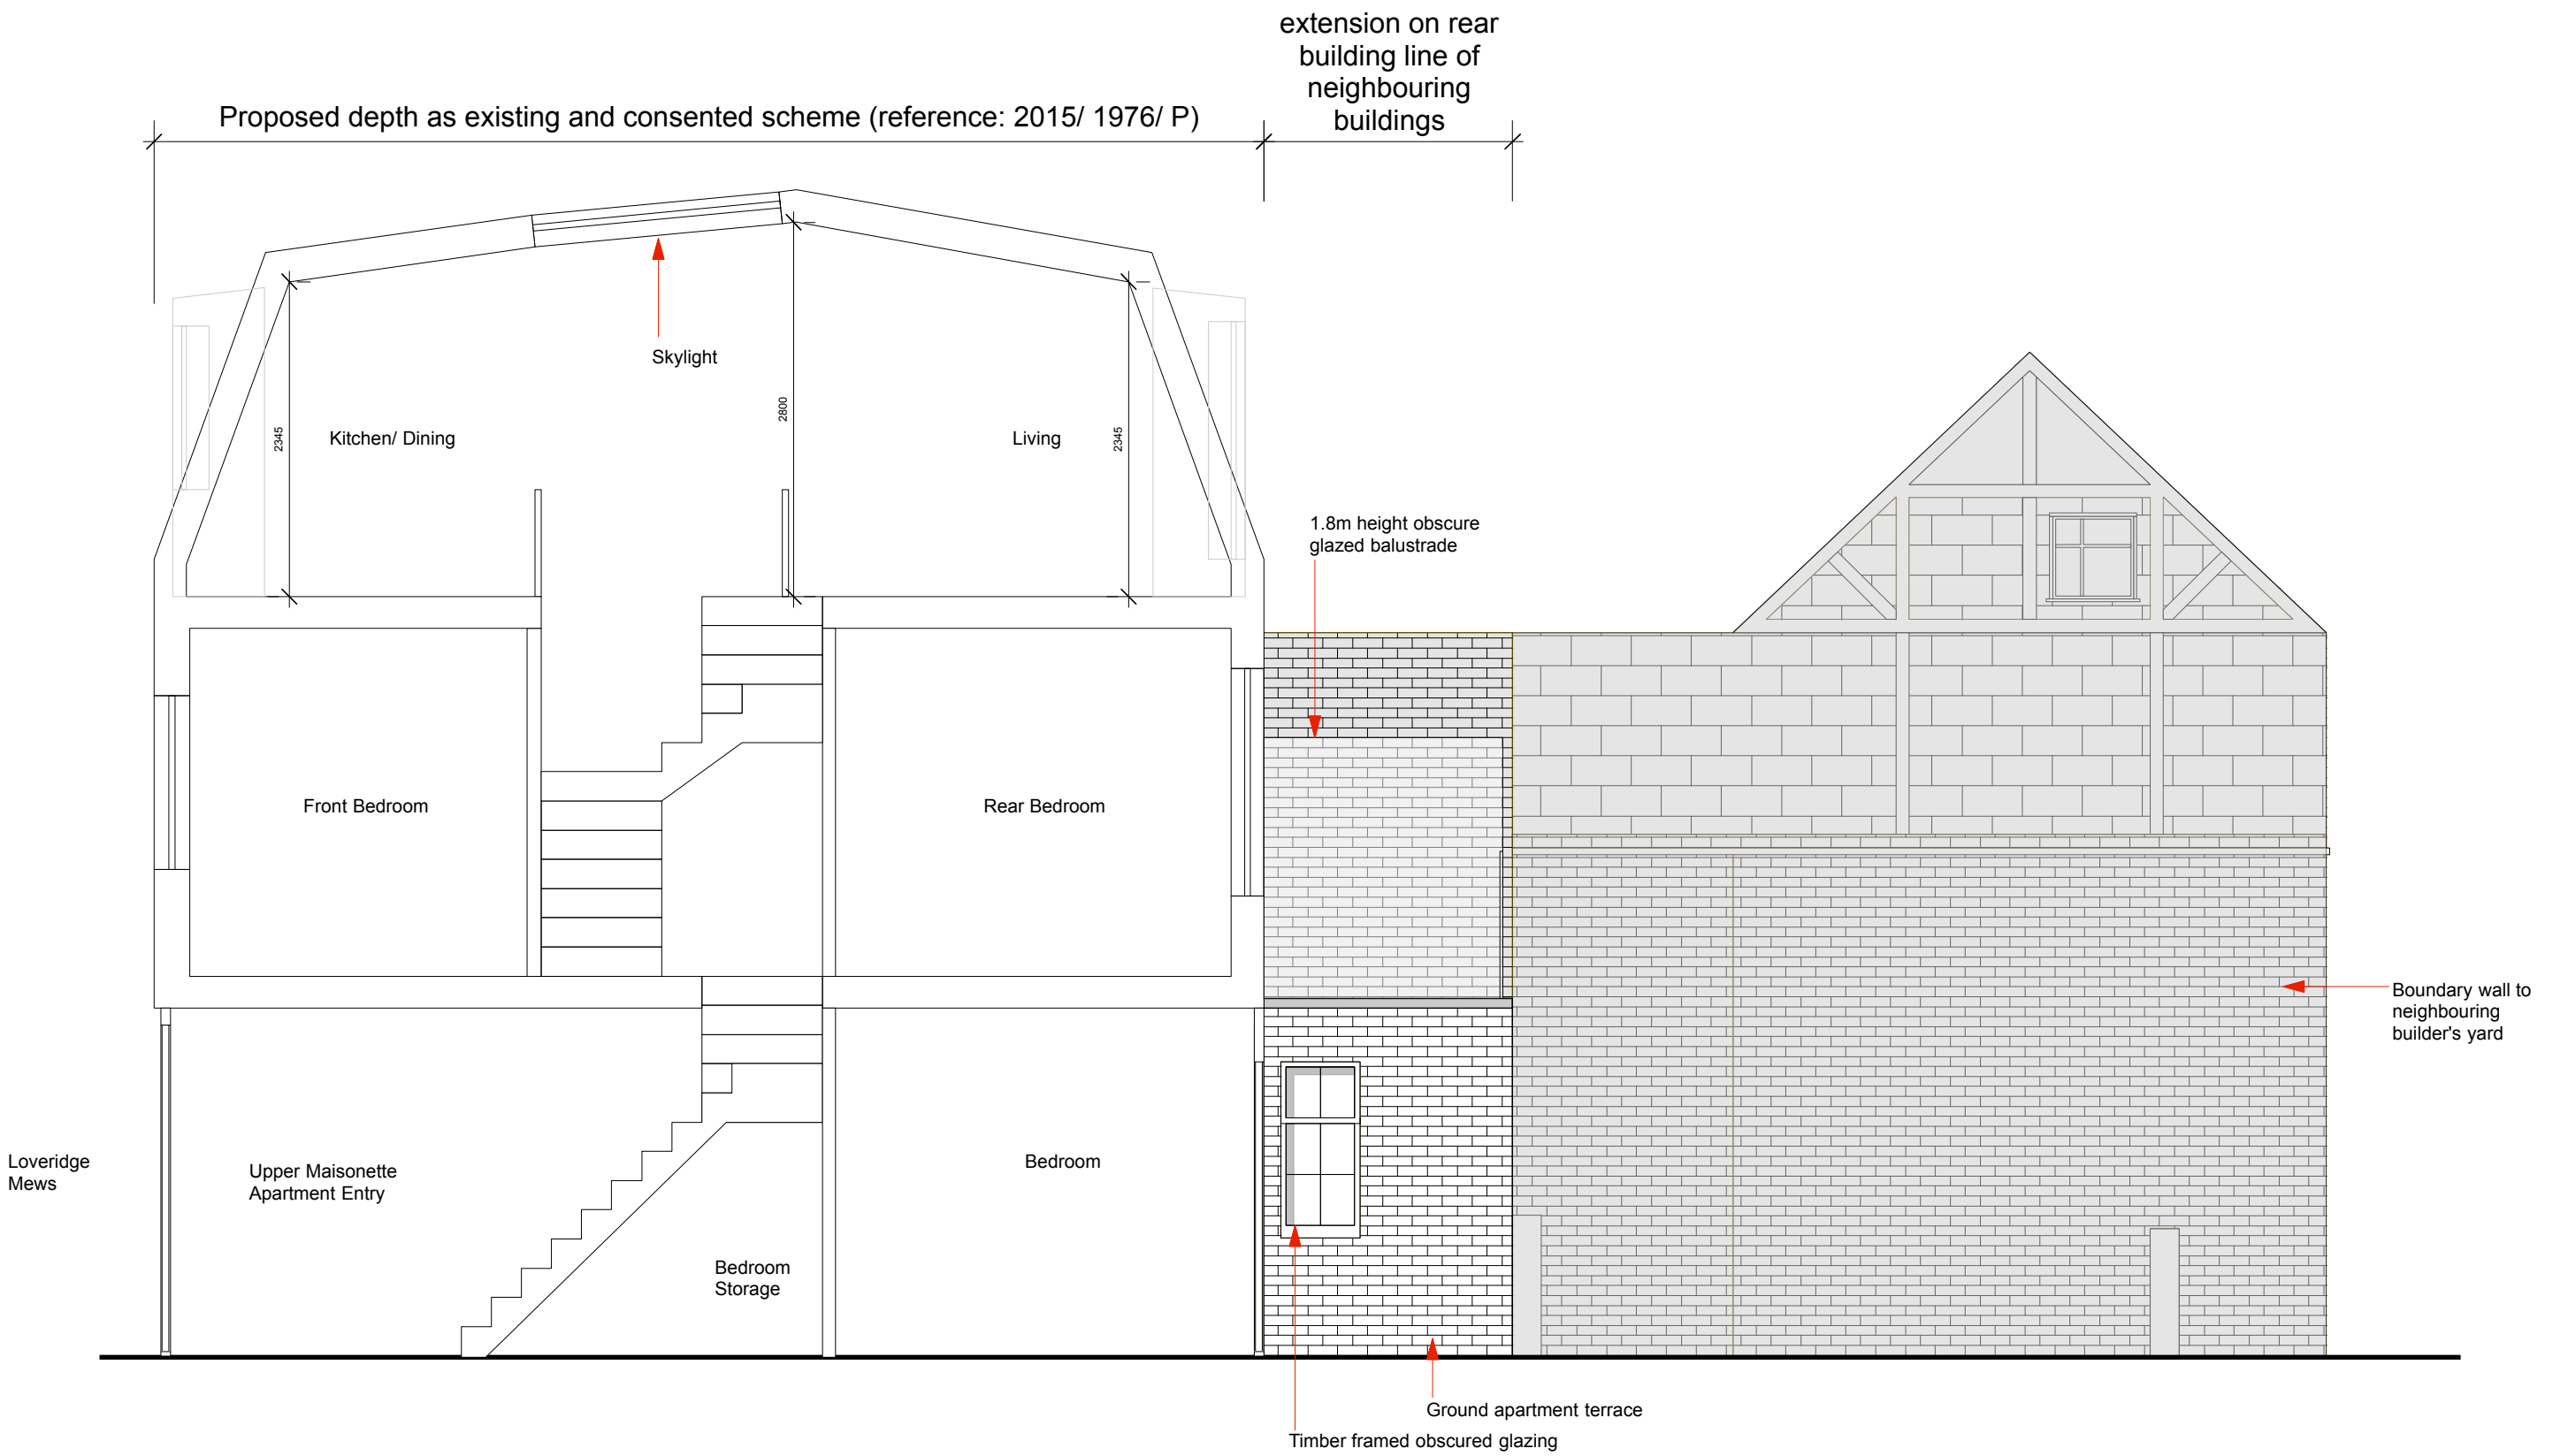

<table border="1"> <thead> <tr> <th>details</th> <th>date</th> <th>by</th> <th>rev</th> </tr> </thead> <tbody> <tr> <td colspan="4">Amendments requested by MA A</td> </tr> <tr> <td colspan="4">planning officer</td> </tr> </tbody> </table>	details	date	by	rev	Amendments requested by MA A				planning officer				<p>Proposed Section AA 1:50 @ A3</p> <p>7 Loveridge Mews, NW6 2DP</p>	 <p>Charlton Brown Architects</p> <p>The Belvedere 2 Back Lane Hampstead London NW3 1HL T 020 7794 1234 E office@charltonbrown.com</p> <p>Drawing Number: 1703 / AP 04 A</p> <p>This drawing is copyright</p> <p>Please follow the drawings <u>exactly</u>. If you find errors or omissions ask for clarification. Do not proceed without revised instructions.</p>
details	date	by	rev											
Amendments requested by MA A														
planning officer														

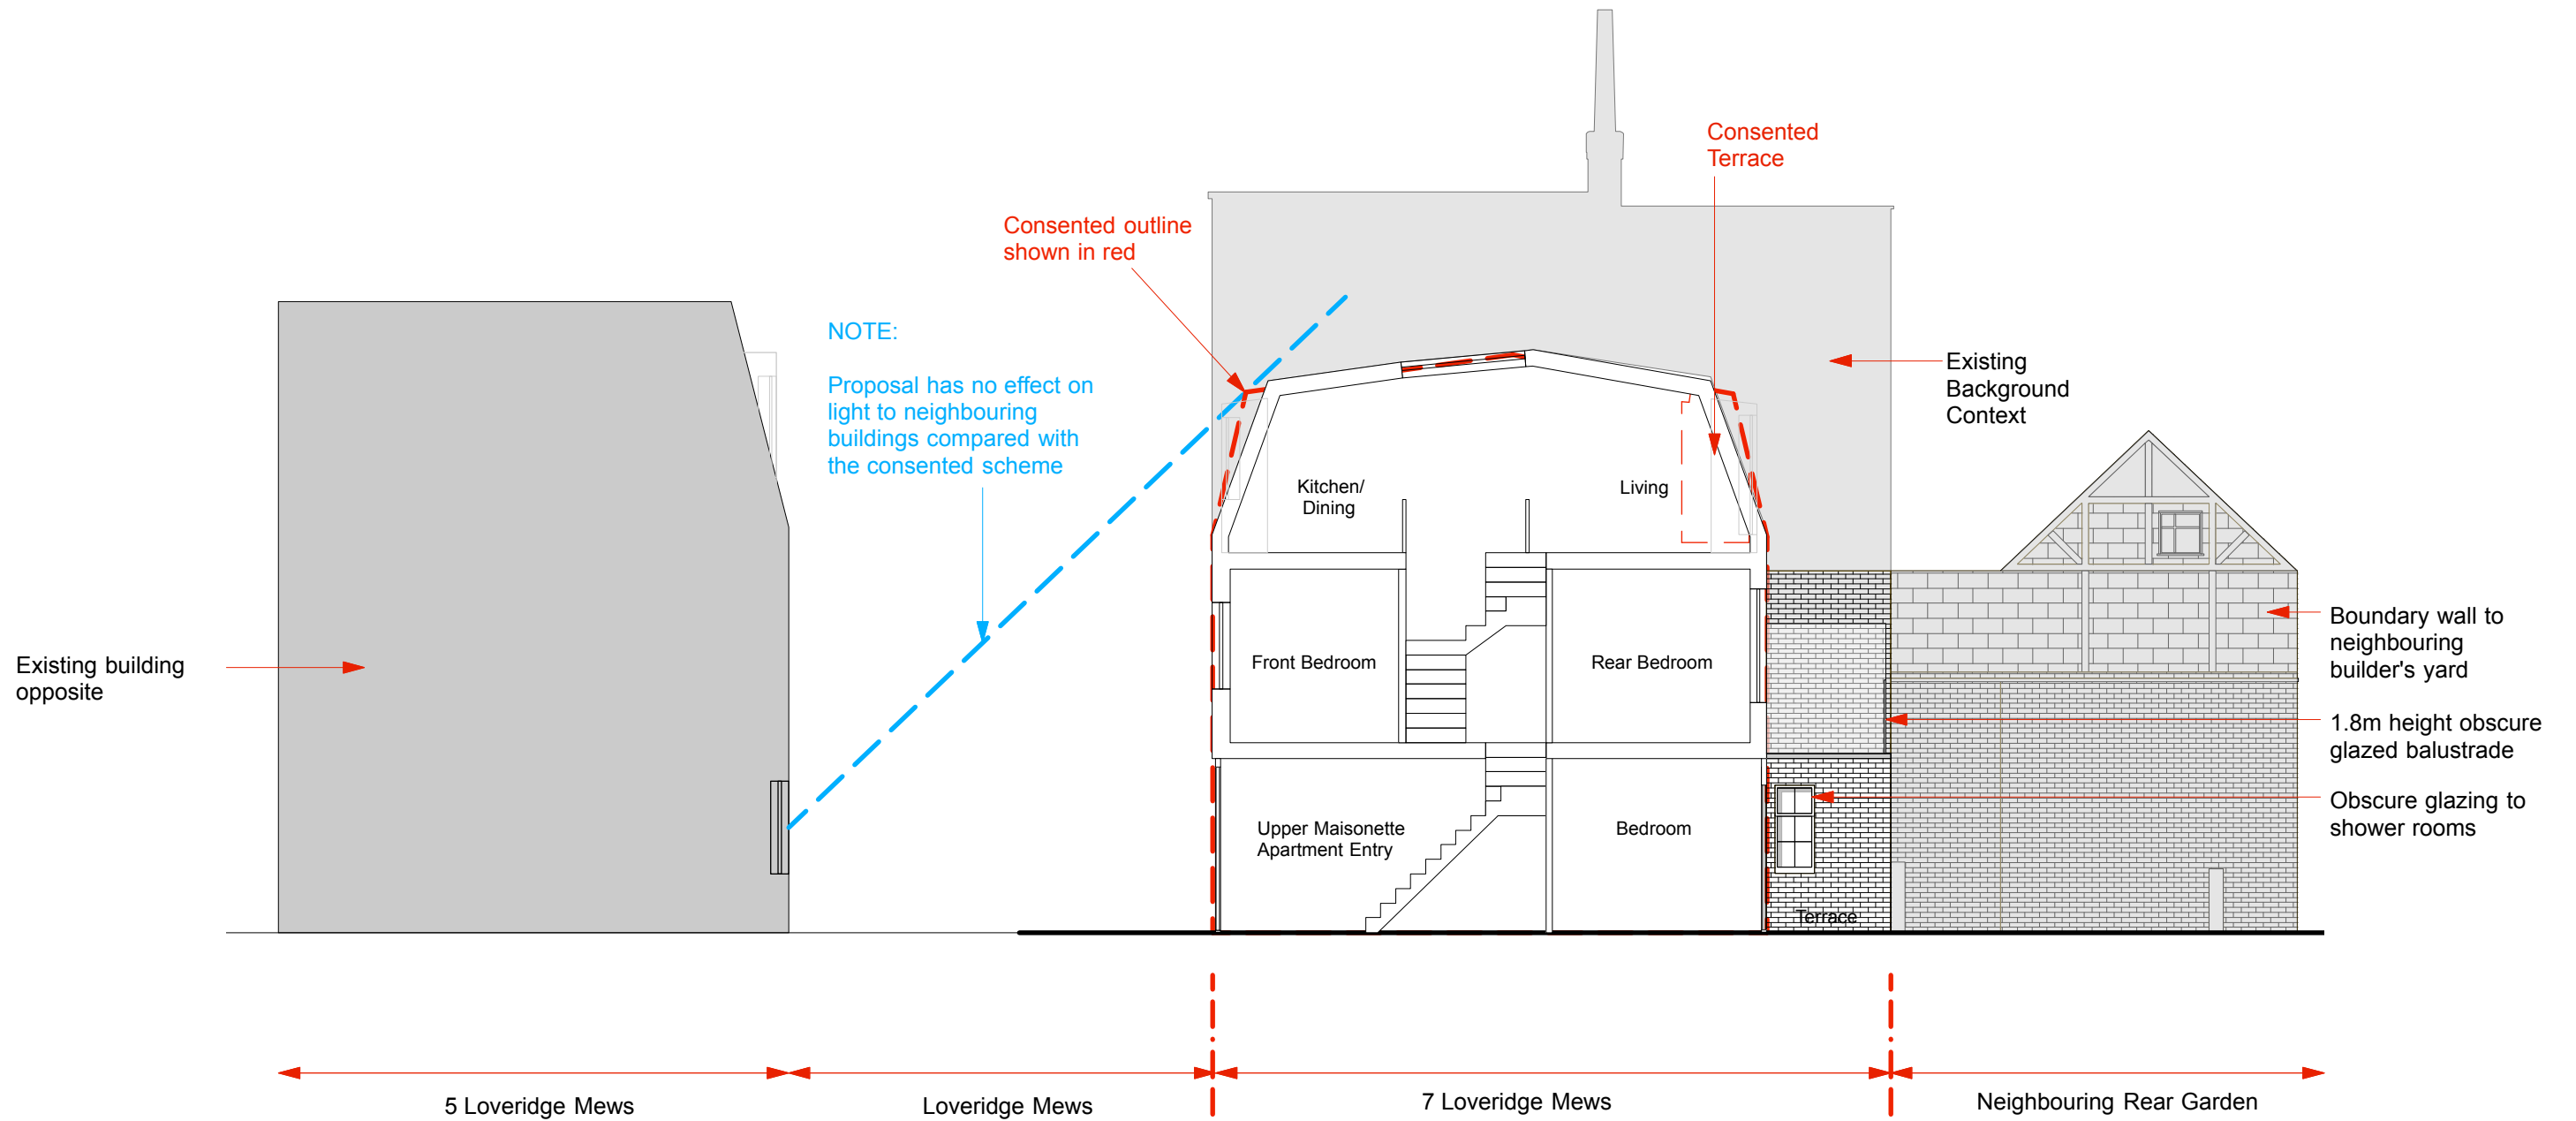

	details date by rev Amendments requested by MA A planning officer	Proposed Street Section 1:100 @ A3	Charlton Brown Architects The Belvedere 2 Back Lane Hampstead London NW3 1HL T 020 7794 1234 E office@charltonbrown.com <small>Please follow the drawings <u>exactly</u>. If you find errors or omissions ask for clarification. Do not proceed without revised instructions.</small>	Drawing Number: 1703 / AP 05 A <small>This drawing is copyright</small>
		7 Loveridge Mews, NW6 2DP		