

NOTES:

- DO NOT SCALE FROM THIS DRAWING
ALL DIMENSIONS ARE IN METERS UNLESS
OTHERWISE SPECIFIED
TO BE CONSTRUCTED IN ACCORDANCE WITH
BRITISH STANDARDS
ALL MEASUREMENTS
ARE SUBJECT TO CONFIRMATION BY THE
CONTRACTOR DURING THE WORKS ON SITE.
THIS DRAWING IS TO BE READ IN CONJUNCTION
WITH ALL RELEVANT ARCHITECTURAL AND
ENGINEER DRAWINGS AND SPECIFICATIONS
THIS DRAWING IS A CONCEPT LAYOUT NOT FOR
CONSTRUCTION PURPOSES

[illegible]

DATE	COMMENTS
------	----------

PROJECT:

GOLDHURST TERRACE 44

CLIENT:

ARCHITECTURAL DRAWINGS

DRAWING NO.: <div style="font-size: 2em; font-weight: bold;">AP200</div>	REVISION NO.: <div style="font-size: 2em; font-weight: bold;">R01</div>
---	--

DRAWING


PROPOSED BASEMENT

APPROVED BY

DRAWN BY

SCALE 1/100@A3

DATE: MARCH2018

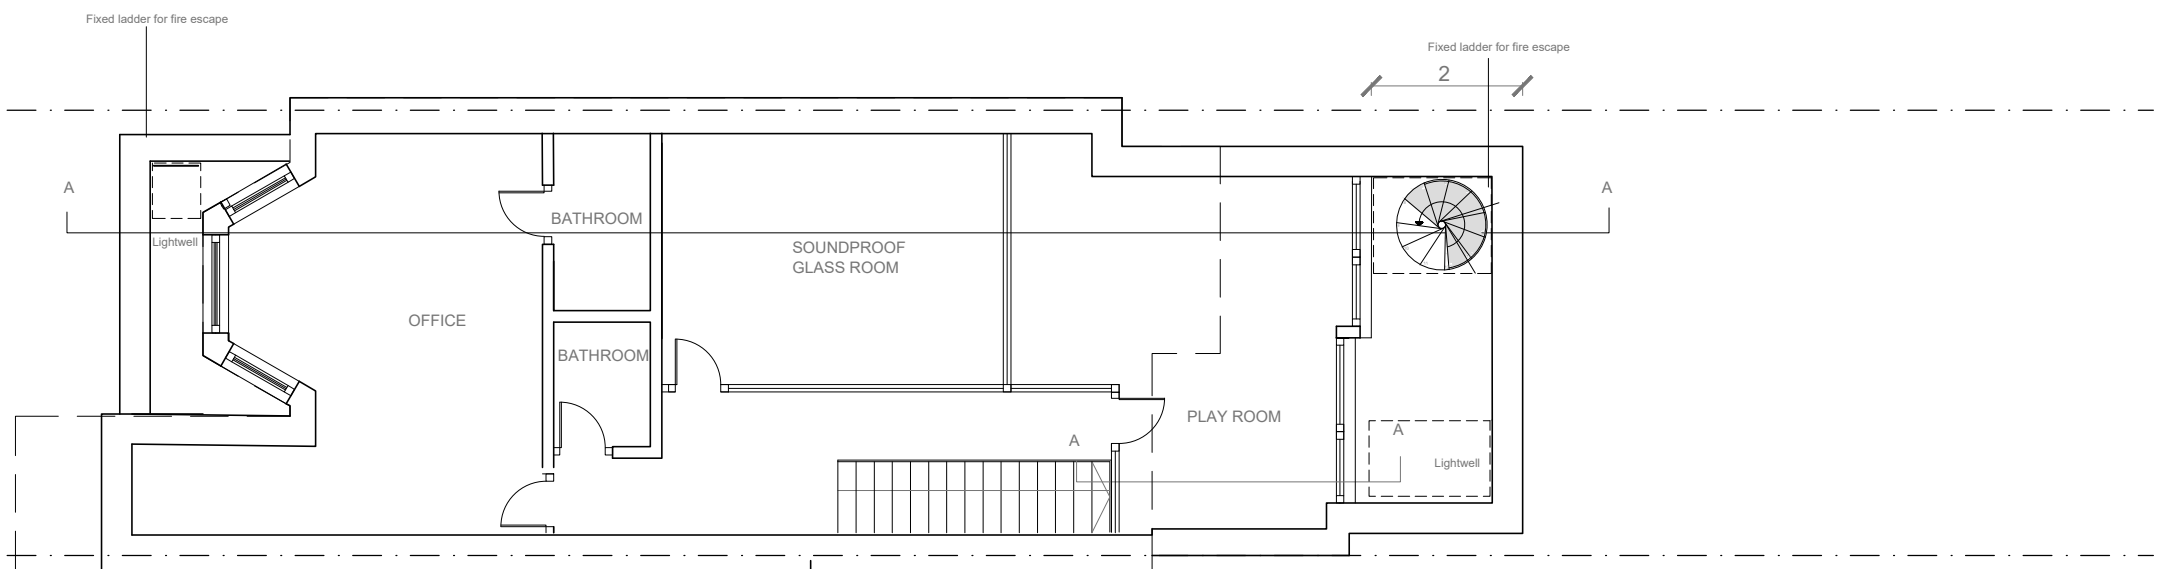

1. DO NOT SCALE FROM THIS DRAWING
2. ALL DIMENSIONS ARE IN METERS UNLESS OTHERWISE SPECIFIED
3. TO BE CONSTRUCTED IN ACCORDANCE WITH BRITISH STANDARDS
4. ALL MEASUREMENTS ARE SUBJECT TO CONFIRMATION BY THE CONTRACTOR DURING THE WORKS ON SITE.

5 THIS DRAWING IS TO BE READ IN CONJUNCTION
WITH ALL RELEVANT ARCHITECTURAL AND
ENGINEER DRAWINGS AND SPECIFICATIONS

6 THIS DRAWING IS A CONCEPT LAYOUT NOT FOR
CONSTRUCTION PURPOSES

SV	DATE	COMMENTS

GOLDHURST TERRACE 44

CLIENT:

ARCHITECTURAL DRAWINGS

DRAWING NO:	AP201	REVISION NO:	R01
-------------	-------	--------------	-----

DRAWING


PROPOSED GF PLAN


APPROVED BY

DRAWN BY

SCALE 1/100@A3

DATE: MARCH2018

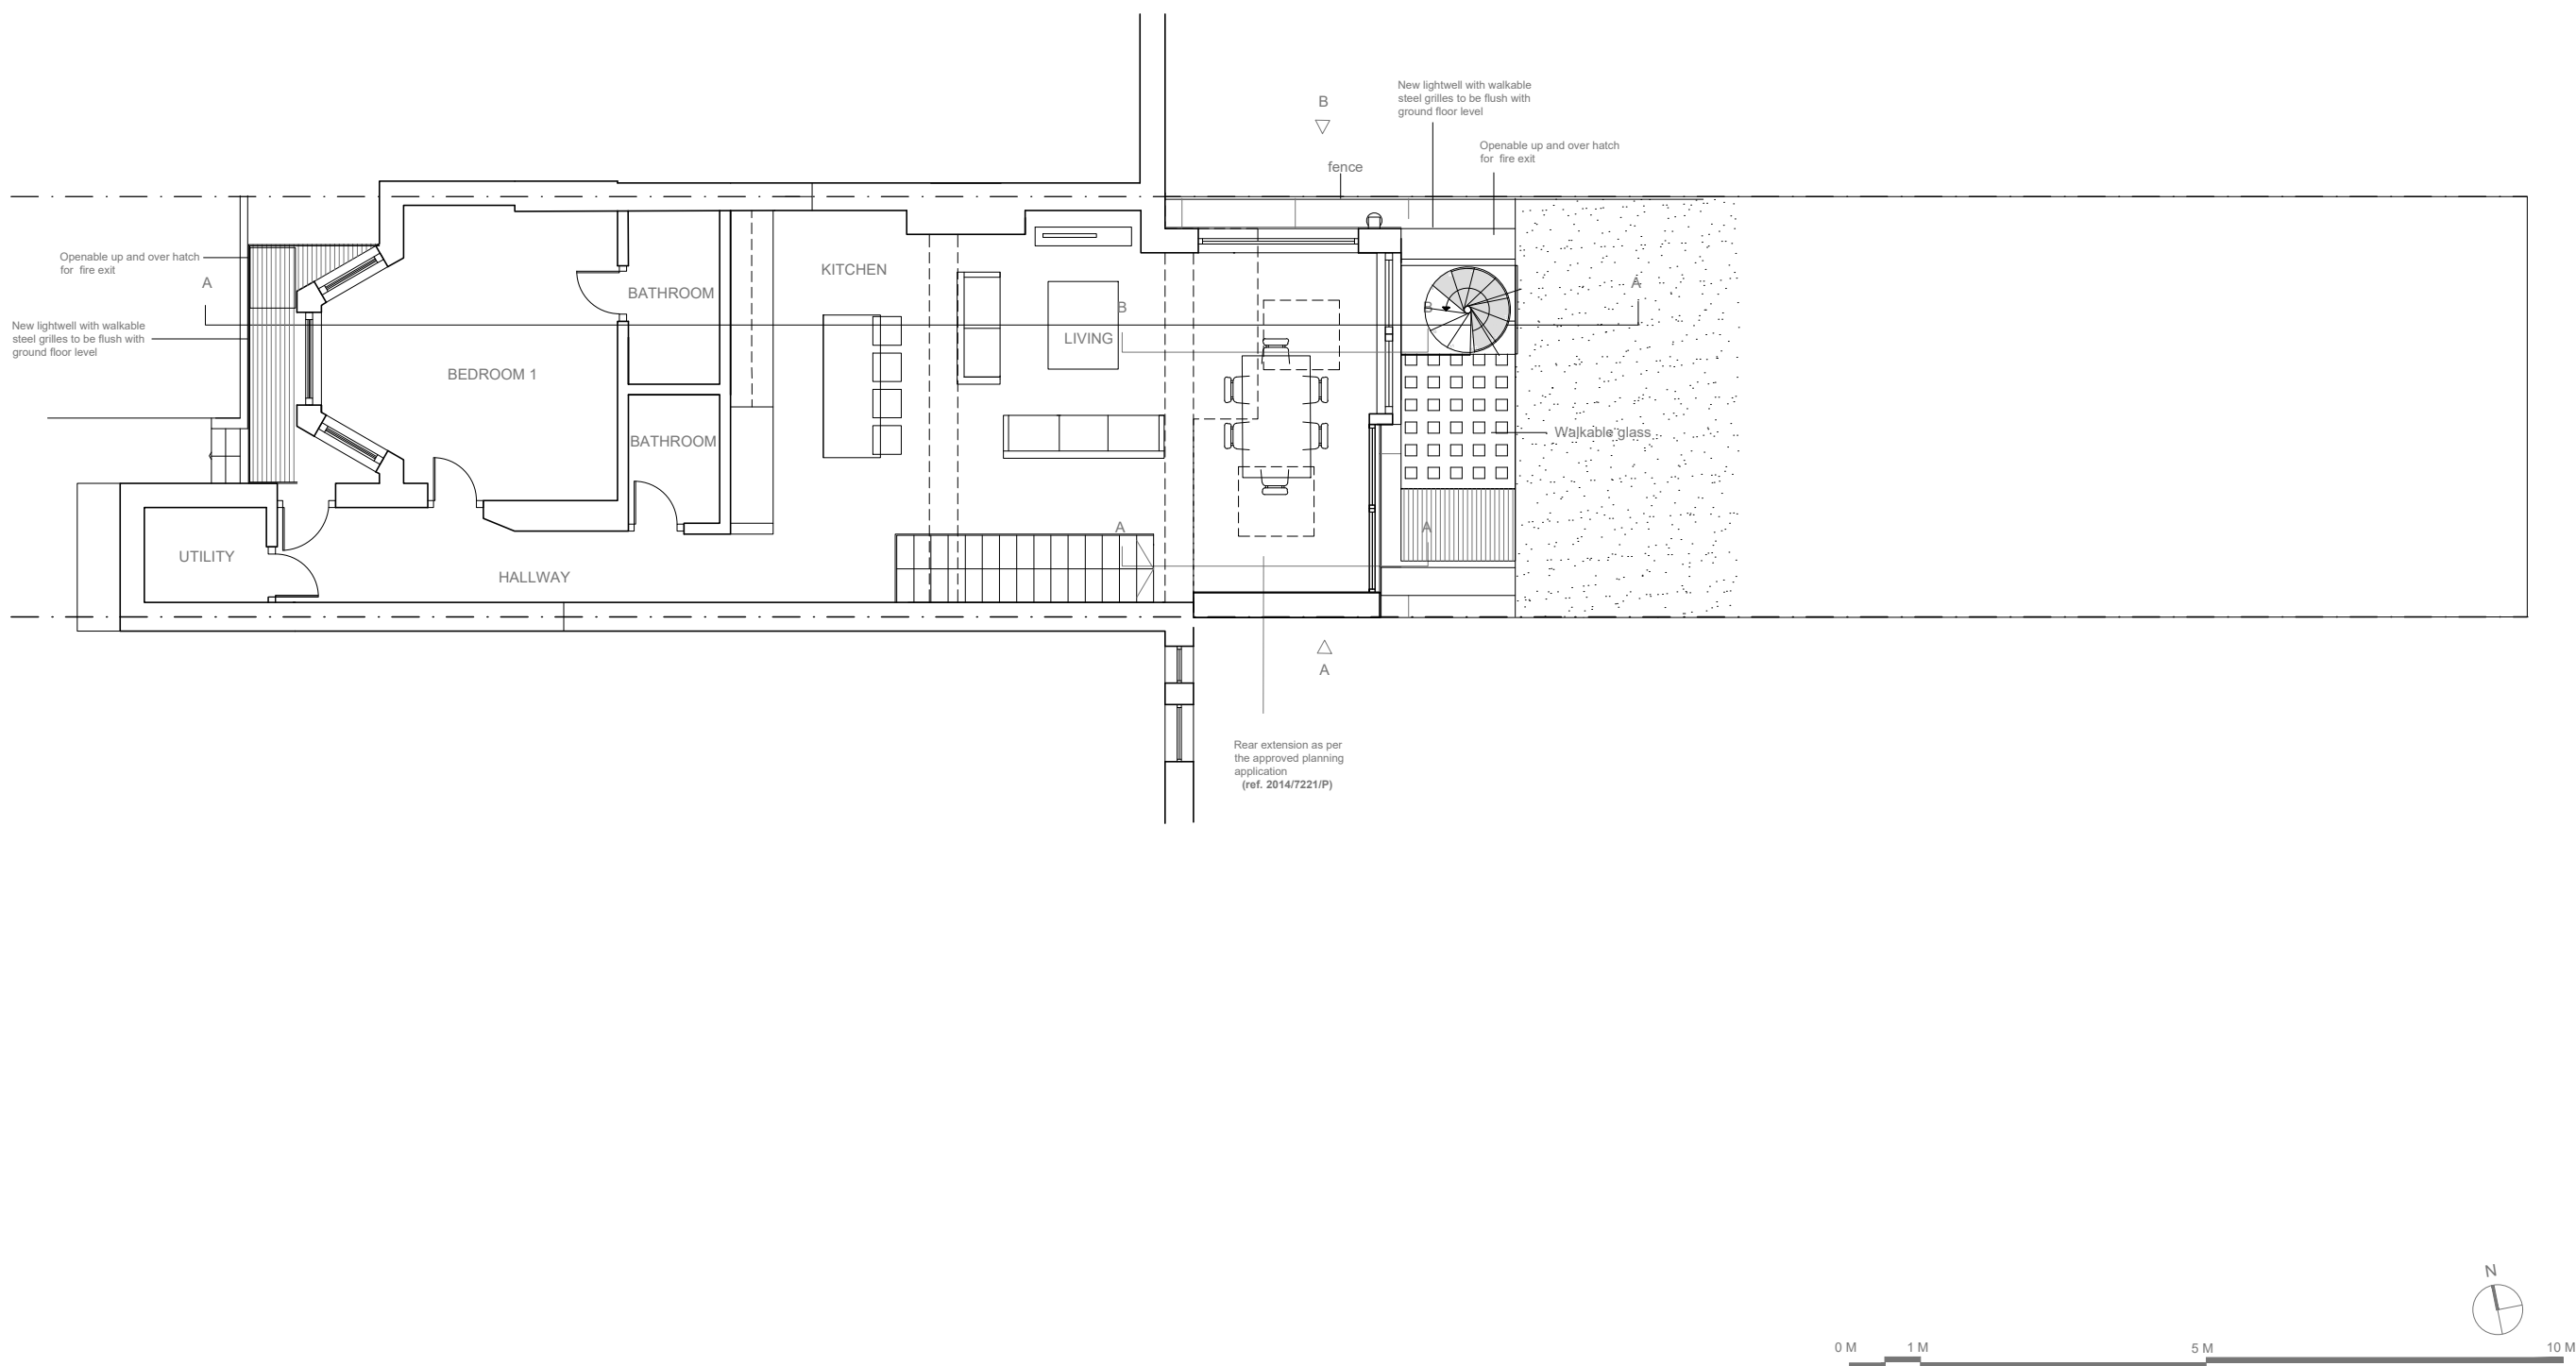

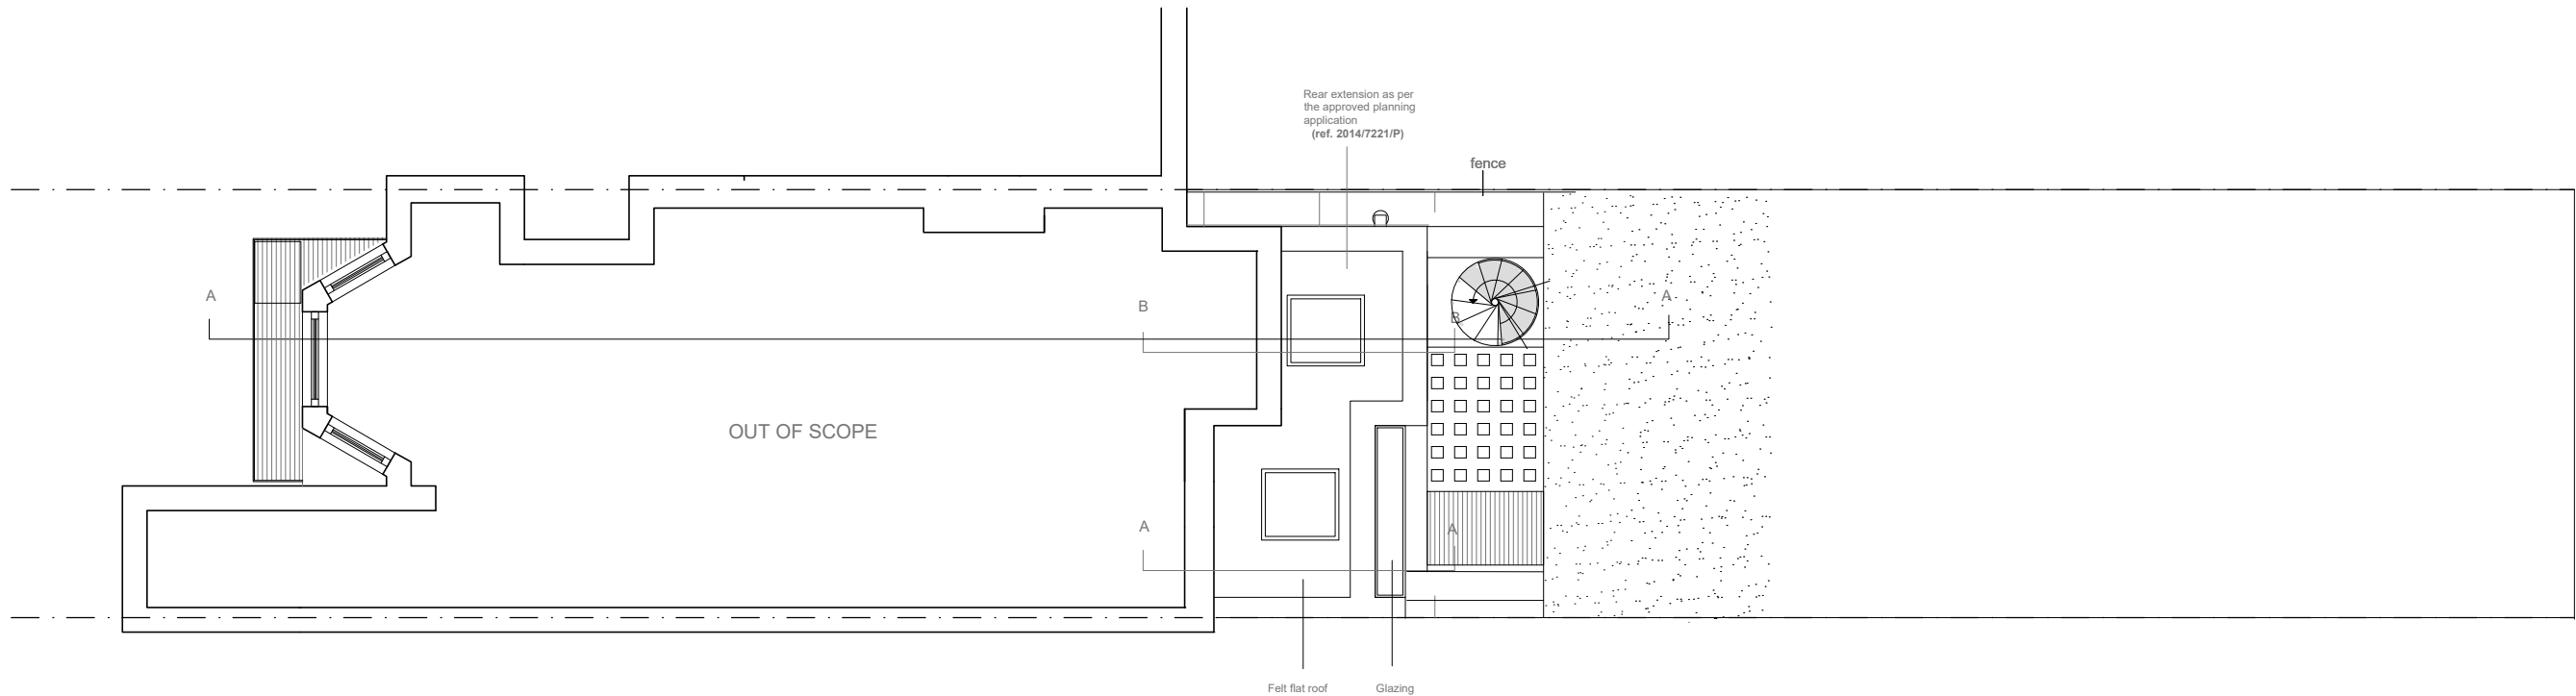

NOTES:

1. DO NOT SCALE FROM THIS DRAWING
2. ALL DIMENSIONS ARE IN METERS UNLESS OTHERWISE SPECIFIED
3. TO BE CONSTRUCTED IN ACCORDANCE WITH BRITISH STANDARDS
4. ALL MEASUREMENTS ARE SUBJECT TO CONFIRMATION BY THE CONTRACTOR DURING THE WORKS ON SITE.
- 5 THIS DRAWING IS TO BE READ IN CONJUNCTION WITH ALL RELEVANT ARCHITECTURAL AND ENGINEER DRAWINGS AND SPECIFICATIONS
- 6 THIS DRAWING IS A CONCEPT LAYOUT NOT FOR CONSTRUCTION PURPOSES

REV.	DATE	COMMENTS

PROJECT:
GOLDHURST TERRACE 44

CLIENT:

ARCHITECTURAL DRAWINGS

DRAWING NO.	AP202	REVISION NO.	R01
-------------	-------	--------------	-----

DRAWING
PROPOSED ROOF PLAN

APPROVED BY

DRAWN BY

SCALE 1/100@A3

DATE: MARCH2018



1. DO NOT SCALE FROM THIS DRAWING
2. ALL DIMENSIONS ARE IN METERS UNLESS OTHERWISE SPECIFIED
3. TO BE CONSTRUCTED IN ACCORDANCE WITH BRITISH STANDARDS
4. ALL MEASUREMENTS
ARE SUBJECT TO CONFIRMATION BY THE
CONTRACTOR DURING THE WORKS ON SITE.
- 5 THIS DRAWING IS TO BE READ IN CONJUNCTION
WITH ALL RELEVANT ARCHITECTURAL AND
ENGINEER DRAWINGS AND SPECIFICATIONS
- 6 THIS DRAWING IS A CONCEPT LAYOUT NOT FOR
CONSTRUCTION PURPOSES

ST.DUNSTANS

ARCHITECTURAL DRAWINGS

PROPOSED REAR ELEVATION

DRAWN BY

DATE: MARCH2018



NOTES:

- DO NOT SCALE FROM THIS DRAWING
ALL DIMENSIONS ARE IN METERS UNLESS
OTHERWISE SPECIFIED
- TO BE CONSTRUCTED IN ACCORDANCE WITH
BRITISH STANDARDS
- ALL MEASUREMENTS
ARE SUBJECT TO CONFIRMATION BY THE
CONTRACTOR DURING THE WORKS ON SITE.
- THIS DRAWING IS TO BE READ IN CONJUNCTION
WITH ALL RELEVANT ARCHITECTURAL AND
ENGINEER DRAWINGS AND SPECIFICATIONS
- THIS DRAWING IS A GA. NOT FOR
CONSTRUCTION PURPOSES

This drawing is the property of Kokorelia Architects Ltd.
Copyright is reserved & this drawing is issued on the
condition that it is not copied, reproduced, retained or
disclosed to any unauthorised person, either wholly or
in part, without consent.

[illegible]

PROJECT:
GOLDHURST 70

CLIENT:

ARCHITECTURAL DRAWINGS

DRAWING NO.:	AP211	REVISION NO.:	R01
--------------	-------	---------------	-----

DRAWING

PROPOSED FRONT ELEVATION

APPROVED BY

DRAWN BY

SCALE 1/50@A3

DATE: MARCH2018

NOTES:

1. DO NOT SCALE FROM THIS DRAWING
2. ALL DIMENSIONS ARE IN METERS UNLESS OTHERWISE SPECIFIED
3. TO BE CONSTRUCTED IN ACCORDANCE WITH BRITISH STANDARDS
4. ALL MEASUREMENTS
ARE SUBJECT TO CONFIRMATION BY THE CONTRACTOR DURING THE WORKS ON SITE.
- 5 THIS DRAWING IS TO BE READ IN CONJUNCTION
WITH ALL RELEVANT ARCHITECTURAL AND
ENGINEER DRAWINGS AND SPECIFICATIONS
- 6 THIS DRAWING IS A CONCEPT LAYOUT NOT FOR
CONSTRUCTION PURPOSES

SV	DATE	COMMENTS

PROJECT:

GOLDHURST TERRACE 44

CLIENT:

ARCHITECTURAL DRAWINGS

DRAWING NO:	AP220	REVISION NO:	R01
-------------	-------	--------------	-----

DRAWING

PROPOSED SECTION A'A

APPROVED BY

DRAWN BY

SCALE 1/100@A3

DATE: MARCH2018

