


NO 40

NO 38

PROPOSED FIRST FLOOR PLAN


KEY

- Existing to be removed
- Proposed
- Existing

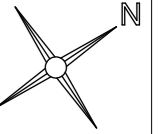

REVISION NOTES

REV.	DATE	DESCRIPTION

 

PLANNING APPLICATION

SIMON MILLER ARCHITECTS T+44 (0)20 820 9875 info@simonmillerarchitects.com simonmillerarchitects 1033B Finchley Road Temple Fortune London NW11 7ES	DATE: APRIL 2018
	DRAWN BY: AS/RD
	SCALE: 1:100 @ A3
DRAWING NO.: 450 PL03	REVISION:
CLIENT: KET AMIN	PROJECT: PLANNING APPLICATION
Site: 38 PANDORA ROAD, LONDON NW6	Drawing Title: PROPOSED FIRST FLOOR PLAN

Note:
All dimensions are in millimeters. Inconsistencies are to be reported to the architect immediately. Copyright is held by Simon Miller Architects Ltd