



PROPOSED REAR ELEVATION

KEY

- Existing to be removed
- Proposed
- Existing
- Structural Beams as per Engineer's Scheme.

REVISION NOTES

REV.	DATE	DESCRIPTION

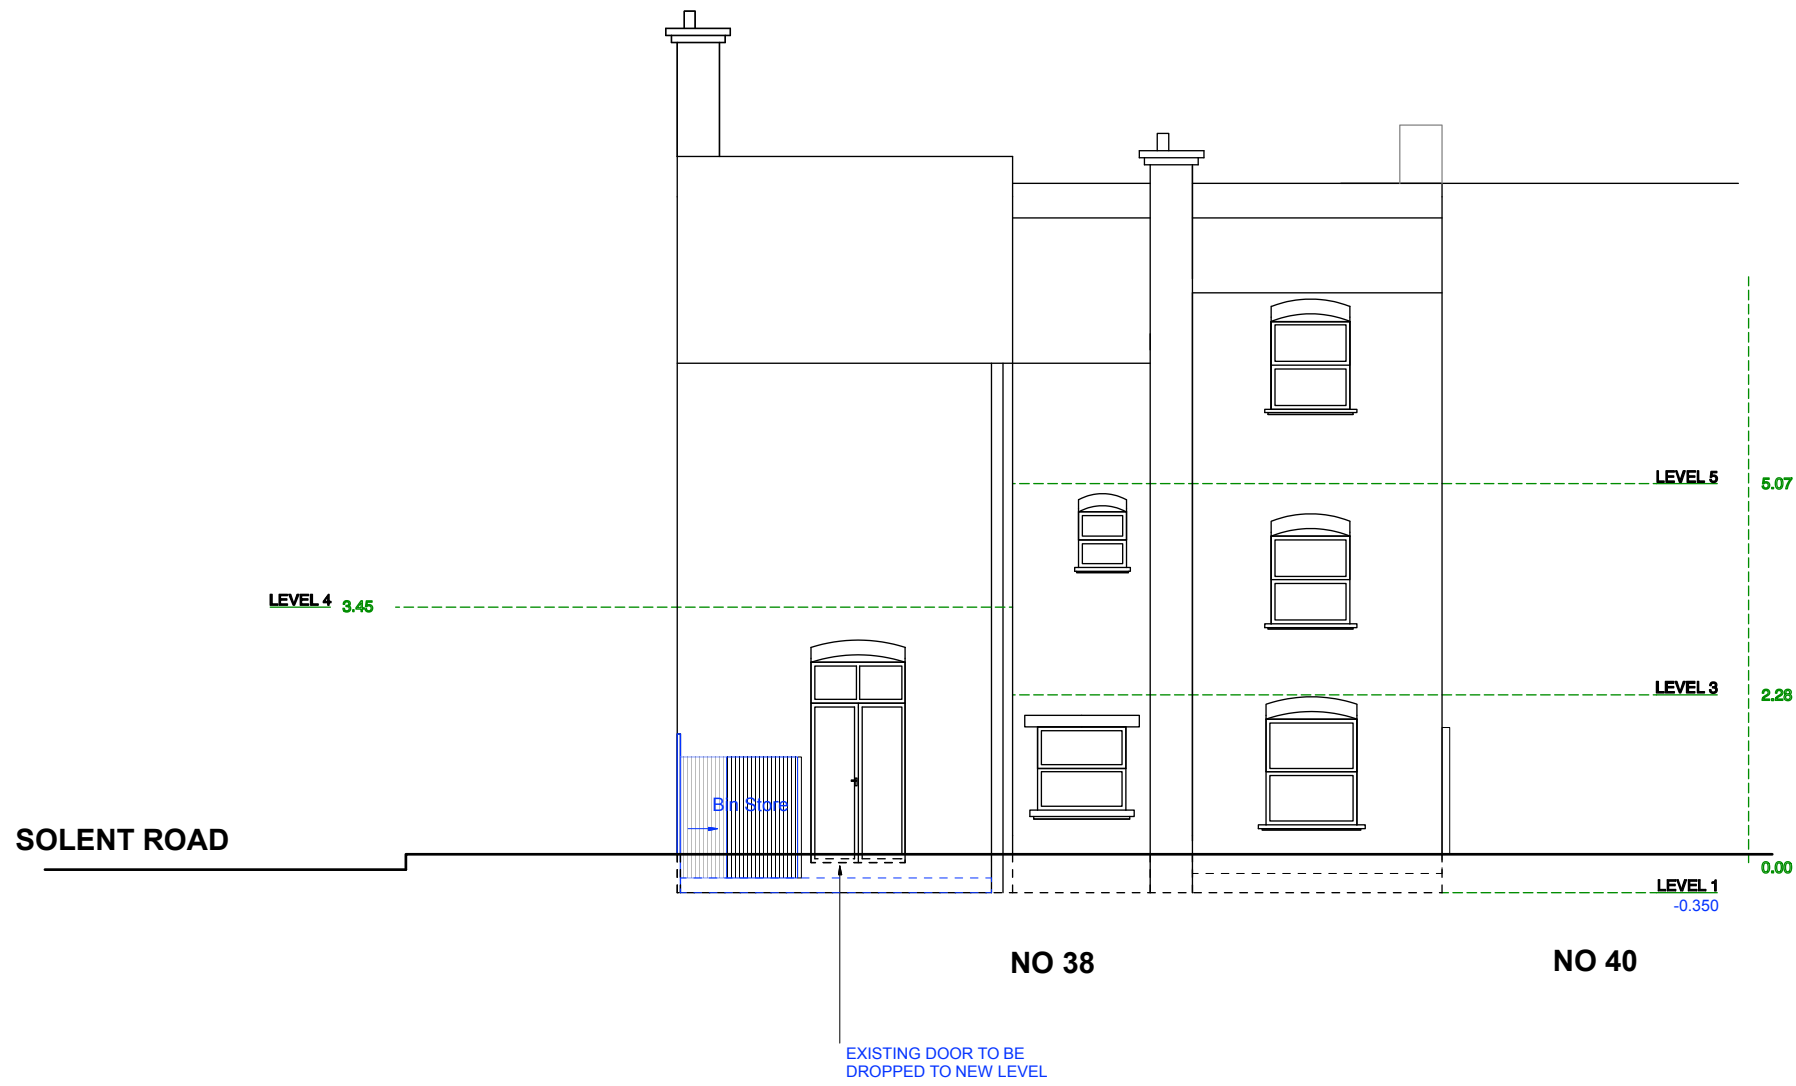 

PLANNING APPLICATION

<p>SIMON MILLER ARCHITECTS T+44 (0)20 820 9875 info@simonmillerarchitects.com simonmillerarchitects</p> <p>1033B Finchley Road Temple Fortune London NW11 7ES</p>	DATE: APRIL 2018	
	DRAWN BY: AS/RD	SCALE: 1:100 @ A3
	DRAWING NO.: PL06	REVISION:
CLIENT: KET AMIN	PROJECT: PLANNING APPLICATION	
Site: 38 PANDORA ROAD, LONDON NW6	Drawing Title: PROPOSED REAR ELEVATION	

Note:
All dimensions are in millimeters. Inconsistencies are to be reported to the architect immediately. Copyright is held by Simon Miller Architects Ltd