


SOUTH ELEVATION


NORTH ELEVATION

WEST ELEVATION


EAST ELEVATION

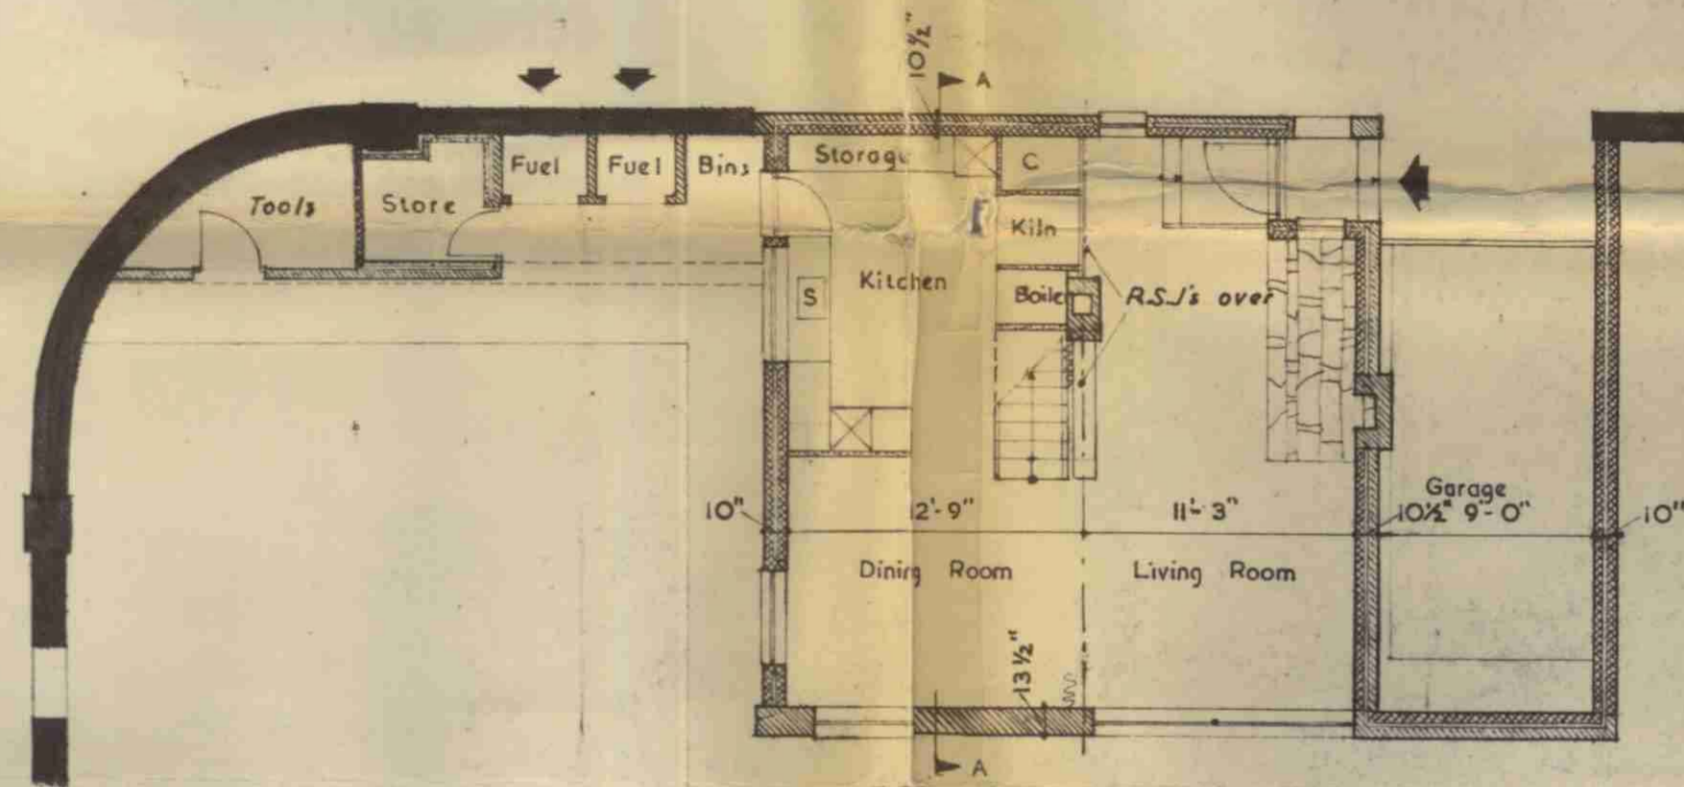

GROUND FLOOR PLAN

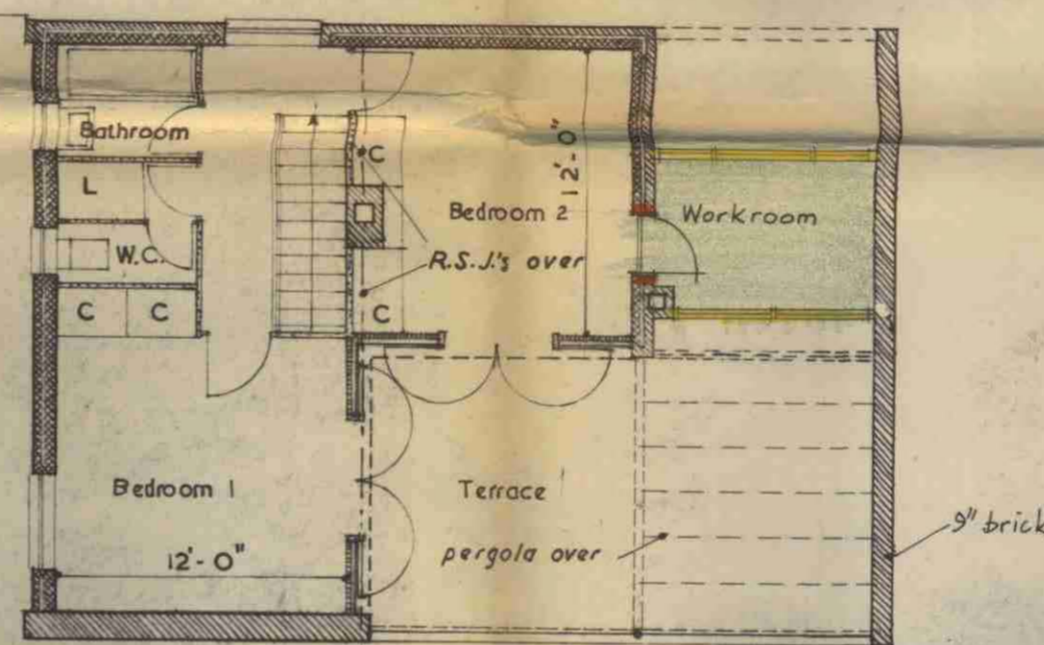

FIRST FLOOR PLAN

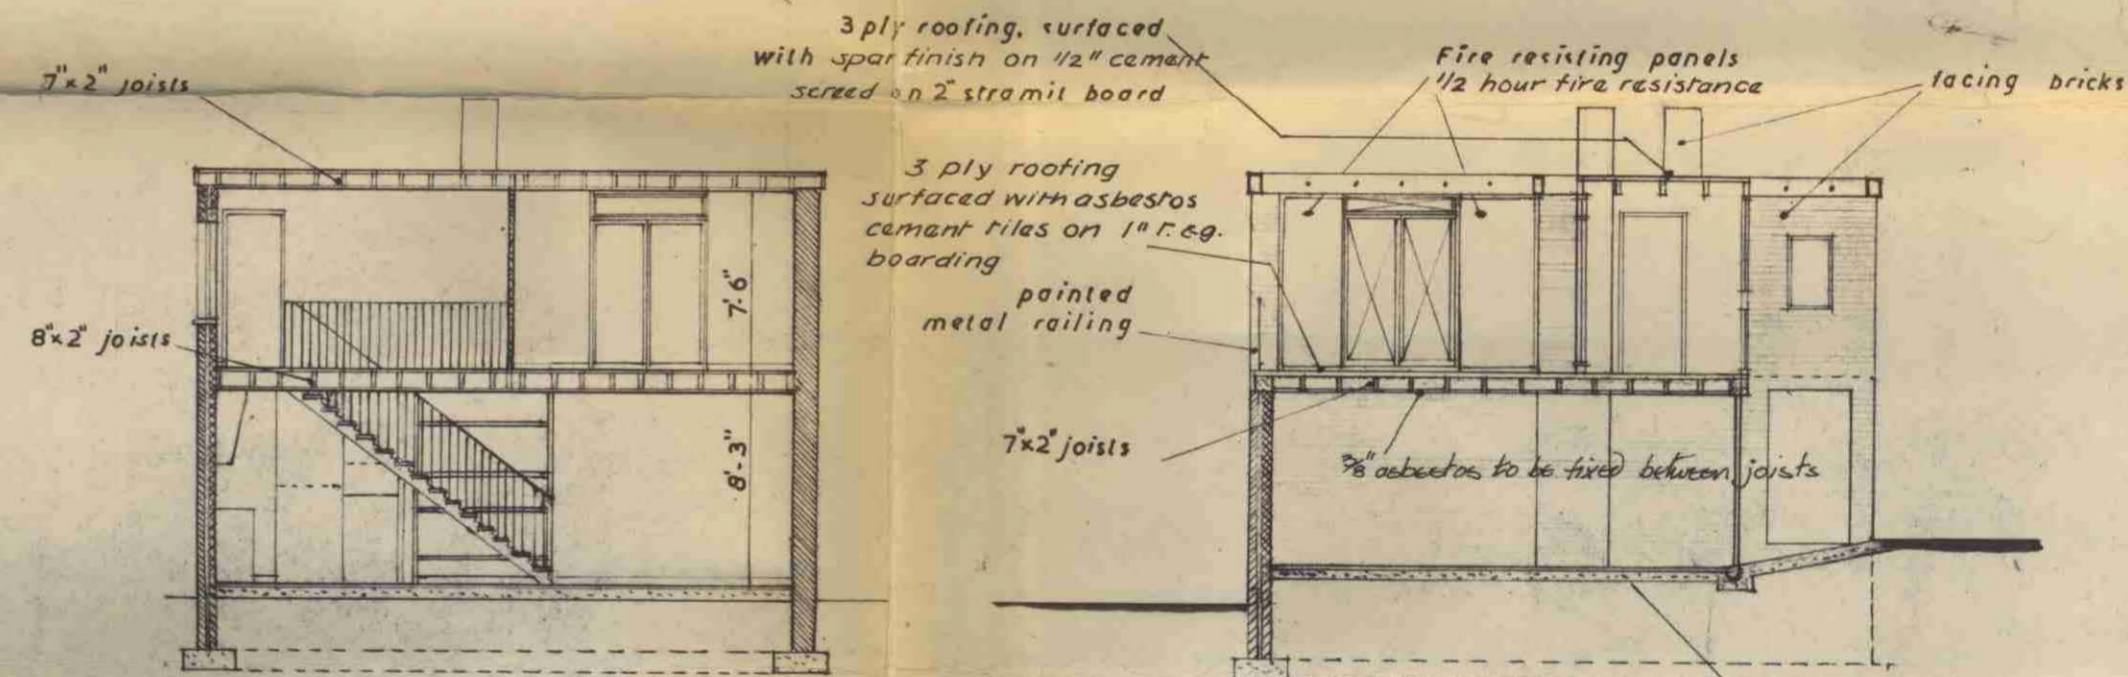

SECTION A-A

SECTION THROUGH GARAGE

- KEY
- 4 1/2" brick, 2" cavity, 4" Thermalite.
 - 4" thermalite, 2 cavity, 4" Thermalite
 - Solid brickwork 13 1/2"
 - " " 4 1/2"
 - Breeze partition
 - Fire resisting panels

NOTES

Walls blacked in are existing
All windows have wooden frames



Revised Oct. 16th 1953
Revised: Dec. 14th 1959


PROPOSED HOUSE FOR O BRYAN MORLAND IN CANNON LANE

PLANS & ELEVATIONS

SCALE 1/8" = 1'-0"
DATE 7th April 1953
DRAWN S.C.C.
CHECKED

ALEXANDER GIBSON F.R.I.B.A.
DESIGN RESEARCH UNIT.
37 DUKE STREET. LONDON W.1.

788 / 2 A

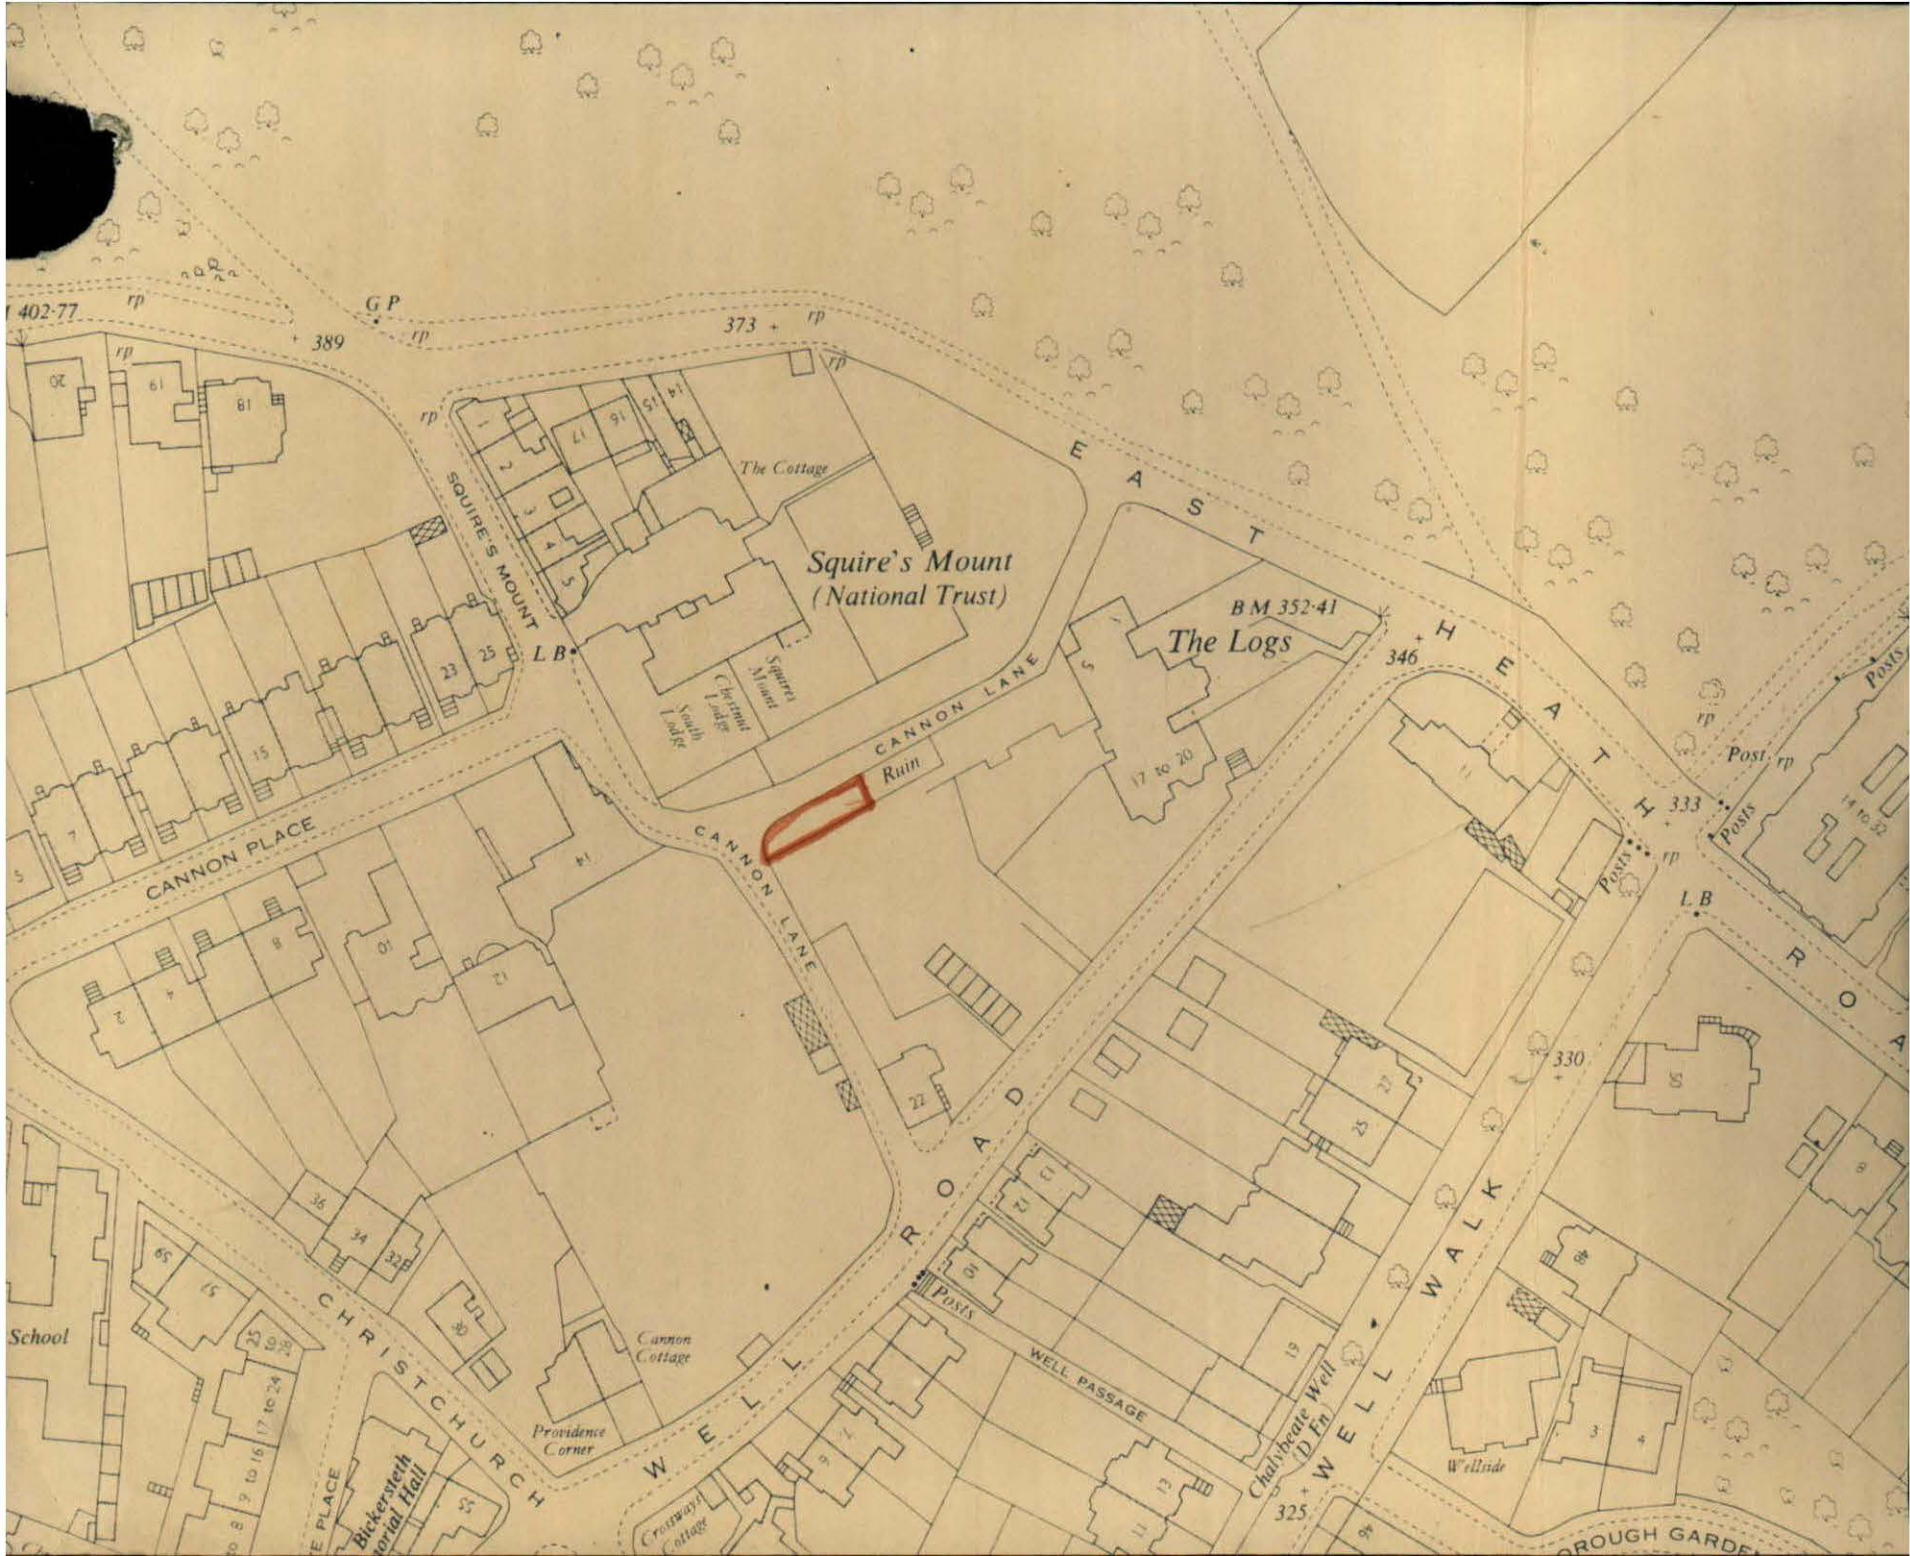

Squire's Mount
(National Trust)

The Logs

Ruin

School

Bickenreth
Memorial Hall

Wellside

Chalchear Well
(D. En)

Borough Garden