


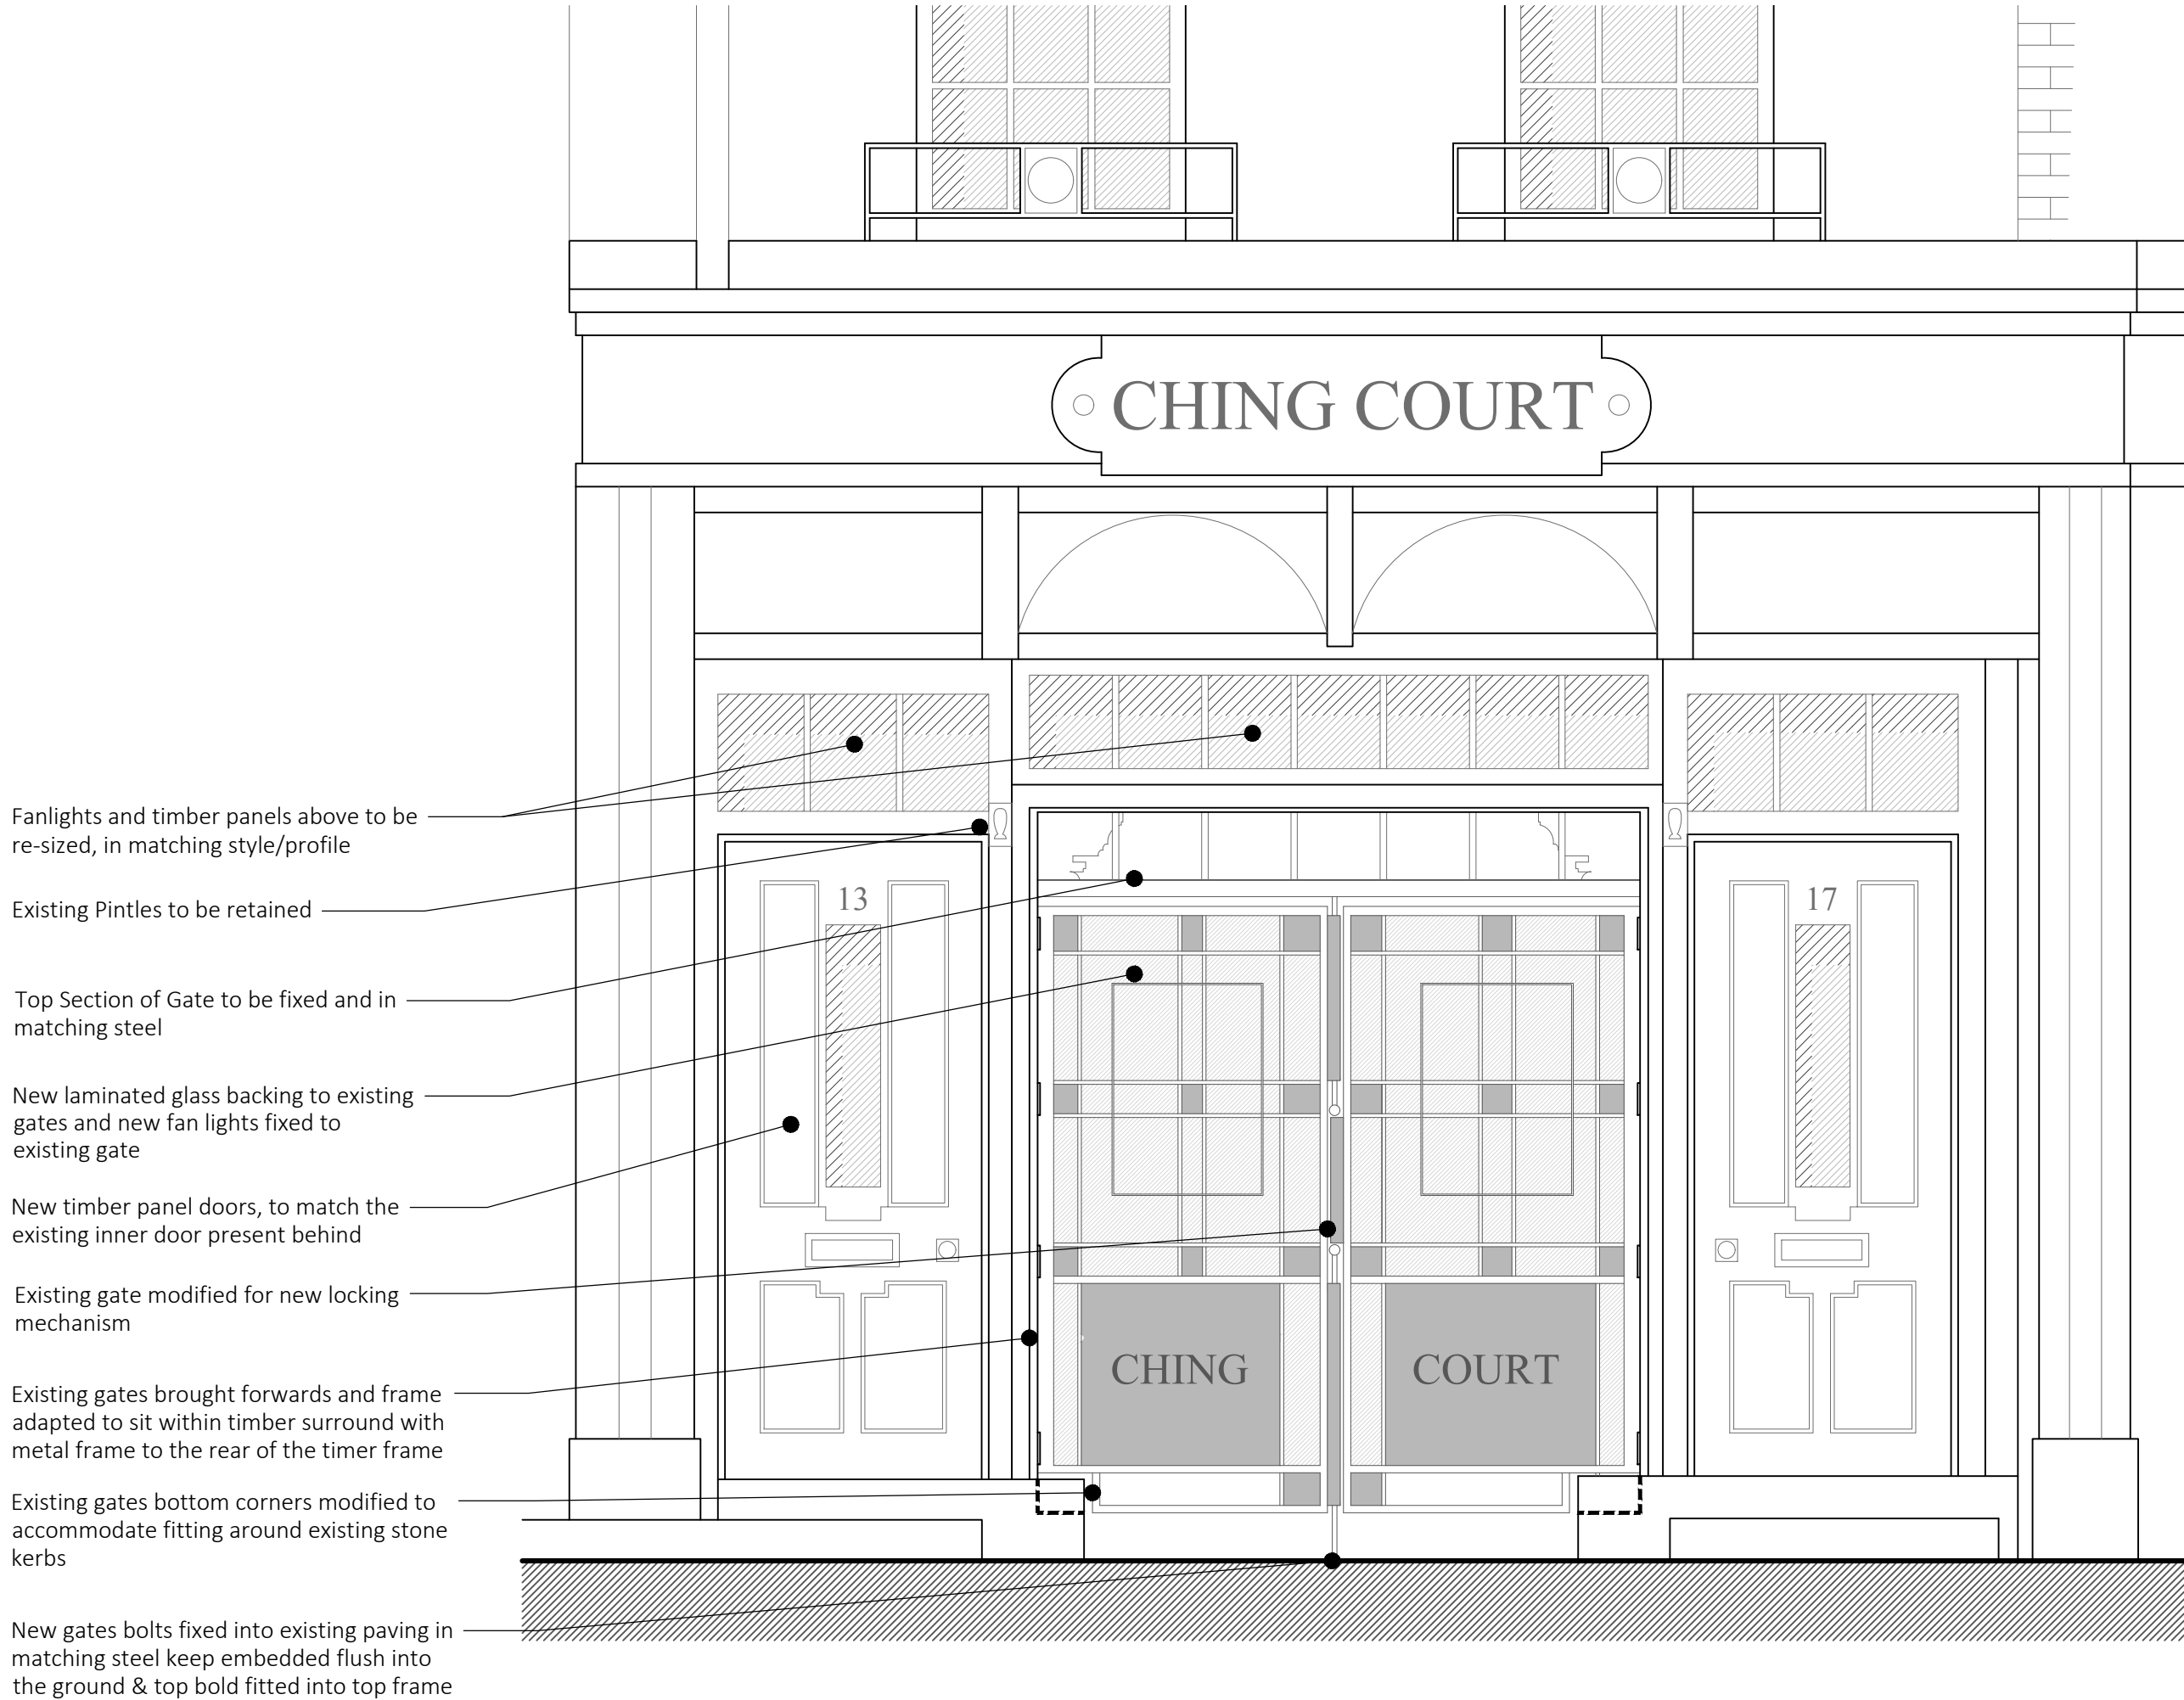

FRONT ELEVATION
AS PROPOSED

FRESSON
AND TEE

6th Floor Queens House
55-56 Lincoln's Inn Fields
LONDON WC2A 3LJ

020 7391 7100 www.fandt.com

NOTES:
LOCATION PLAN @ 1:1250 and NORTH UP
ALL SCALES/DIMENSIONS TO BE CHECKED ON SITE.

A	KK	Door Revision	18/04/18
REV	D.B.	Description	Date

DRAWING TITLE

Gate Elevation
(Condition A, B & C)

PROJECT NAME

New Security Access


ADDRESS

Ching Court Entrance,
15 Shelton Street,
London WC2

CLIENT

Shaftesbury Covent Garden Ltd

JOB NO.	DRAWING NO.
23945	D01
SCALE	DATE
1:20@A3	March. 2018
DRAWN BY	CHECKED BY
KK	HG

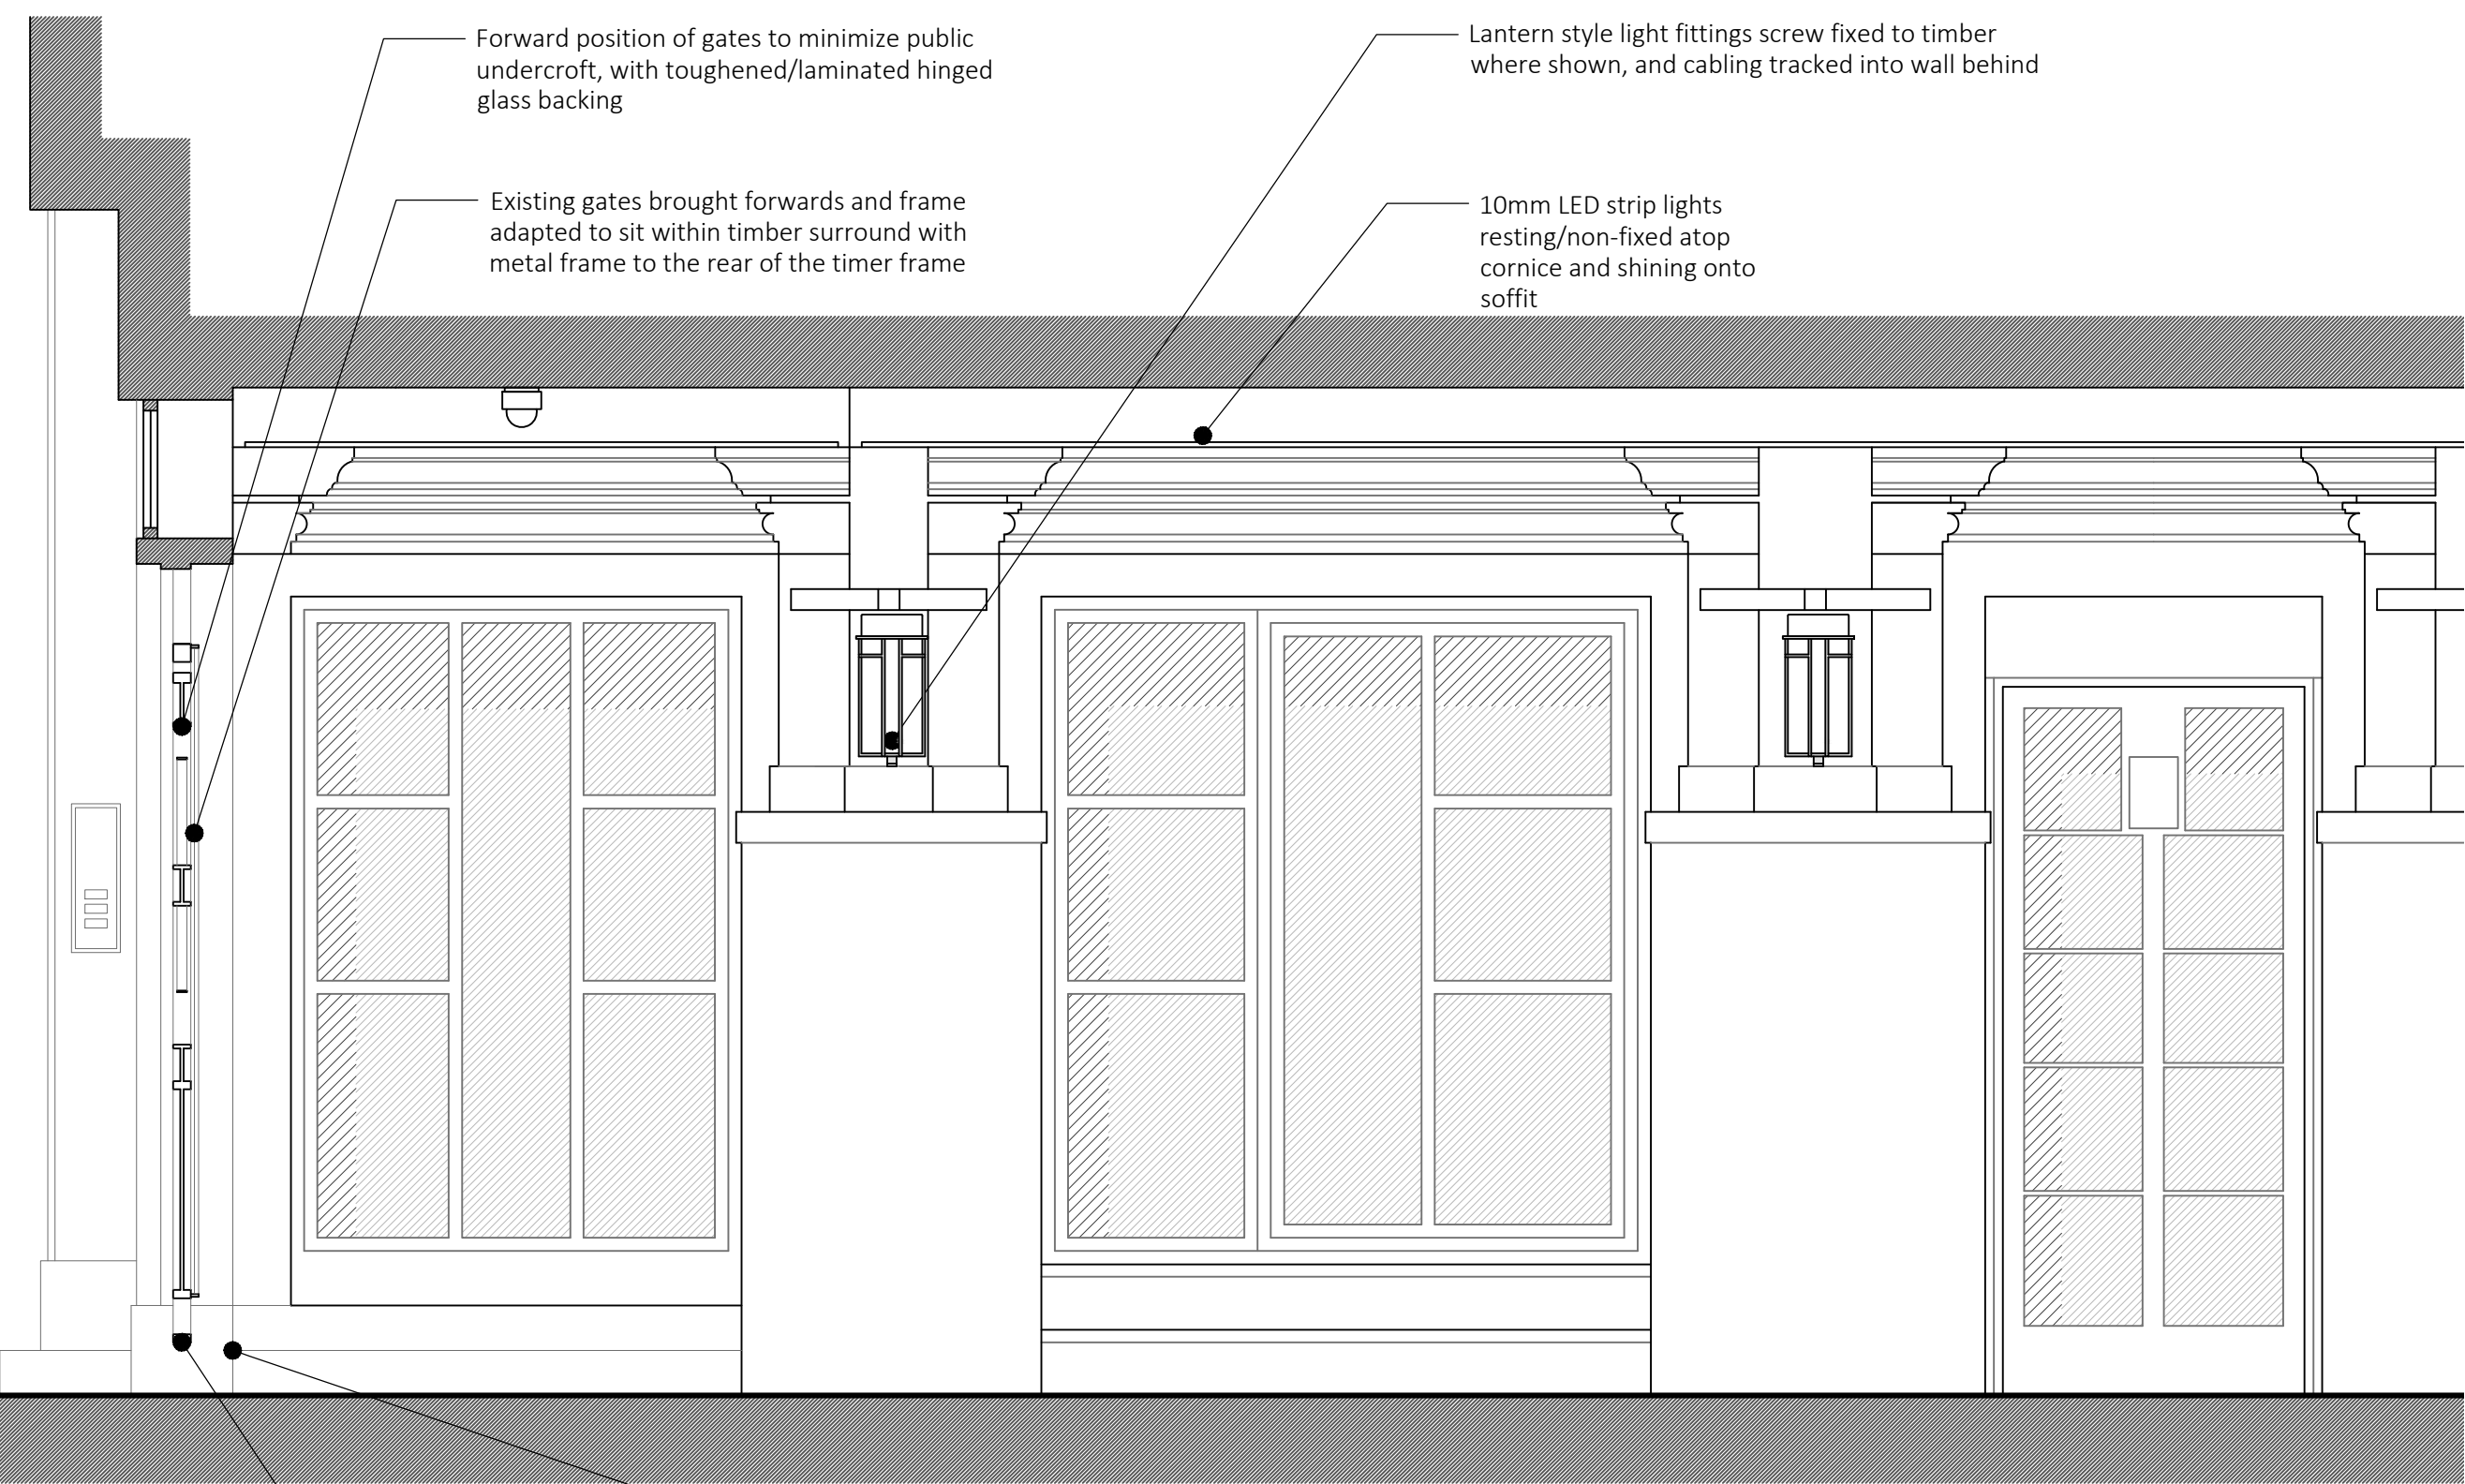


SECTION A-A
AS PROPOSED

FRESSON AND TEE



6th Floor Queens House
55-56 Lincoln's Inn Fields
LONDON WC2A 3LJ

020 7391 7100 www.fandt.com

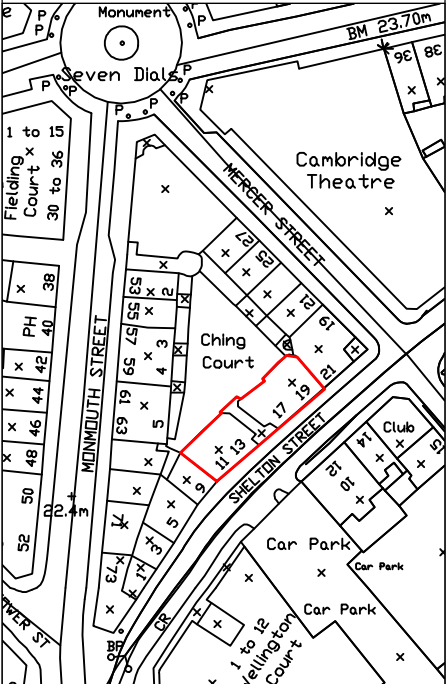

NOTES:
LOCATION PLAN @ 1:1250 and NORTH UP
ALL SCALES/DIMENSIONS TO BE CHECKED ON SITE.

DRAWING TITLE	
Gate Section A-A	
PROJECT NAME	
New Security Access	
ADDRESS	
Ching Court Entrance, 15 Shelton Street, London WC2	
CLIENT	
Shaftesbury Covent Garden Ltd	
JOB NO.	DRAWING NO.
23945	D02
SCALE	DATE
1:20@A3	March. 2018
DRAWN BY	CHECKED BY
KK	HG

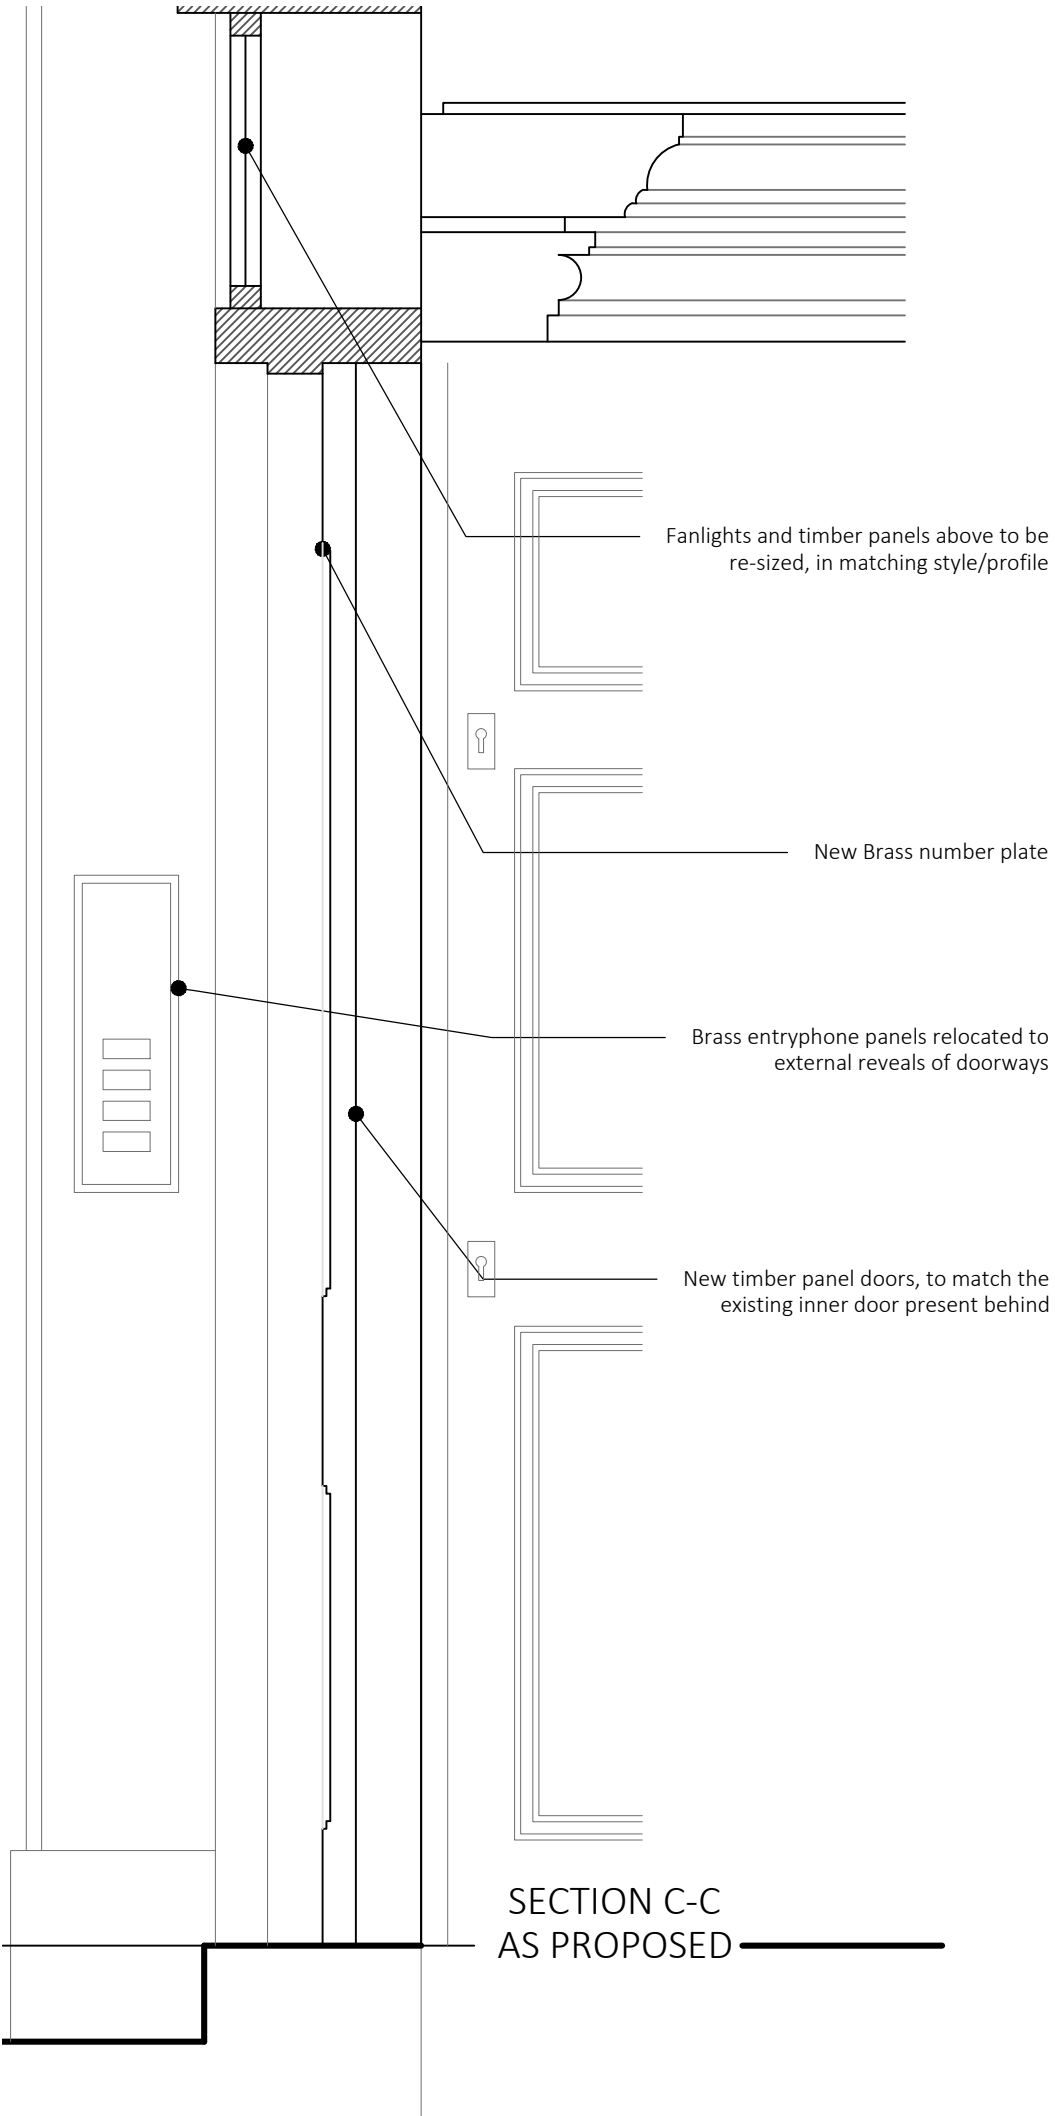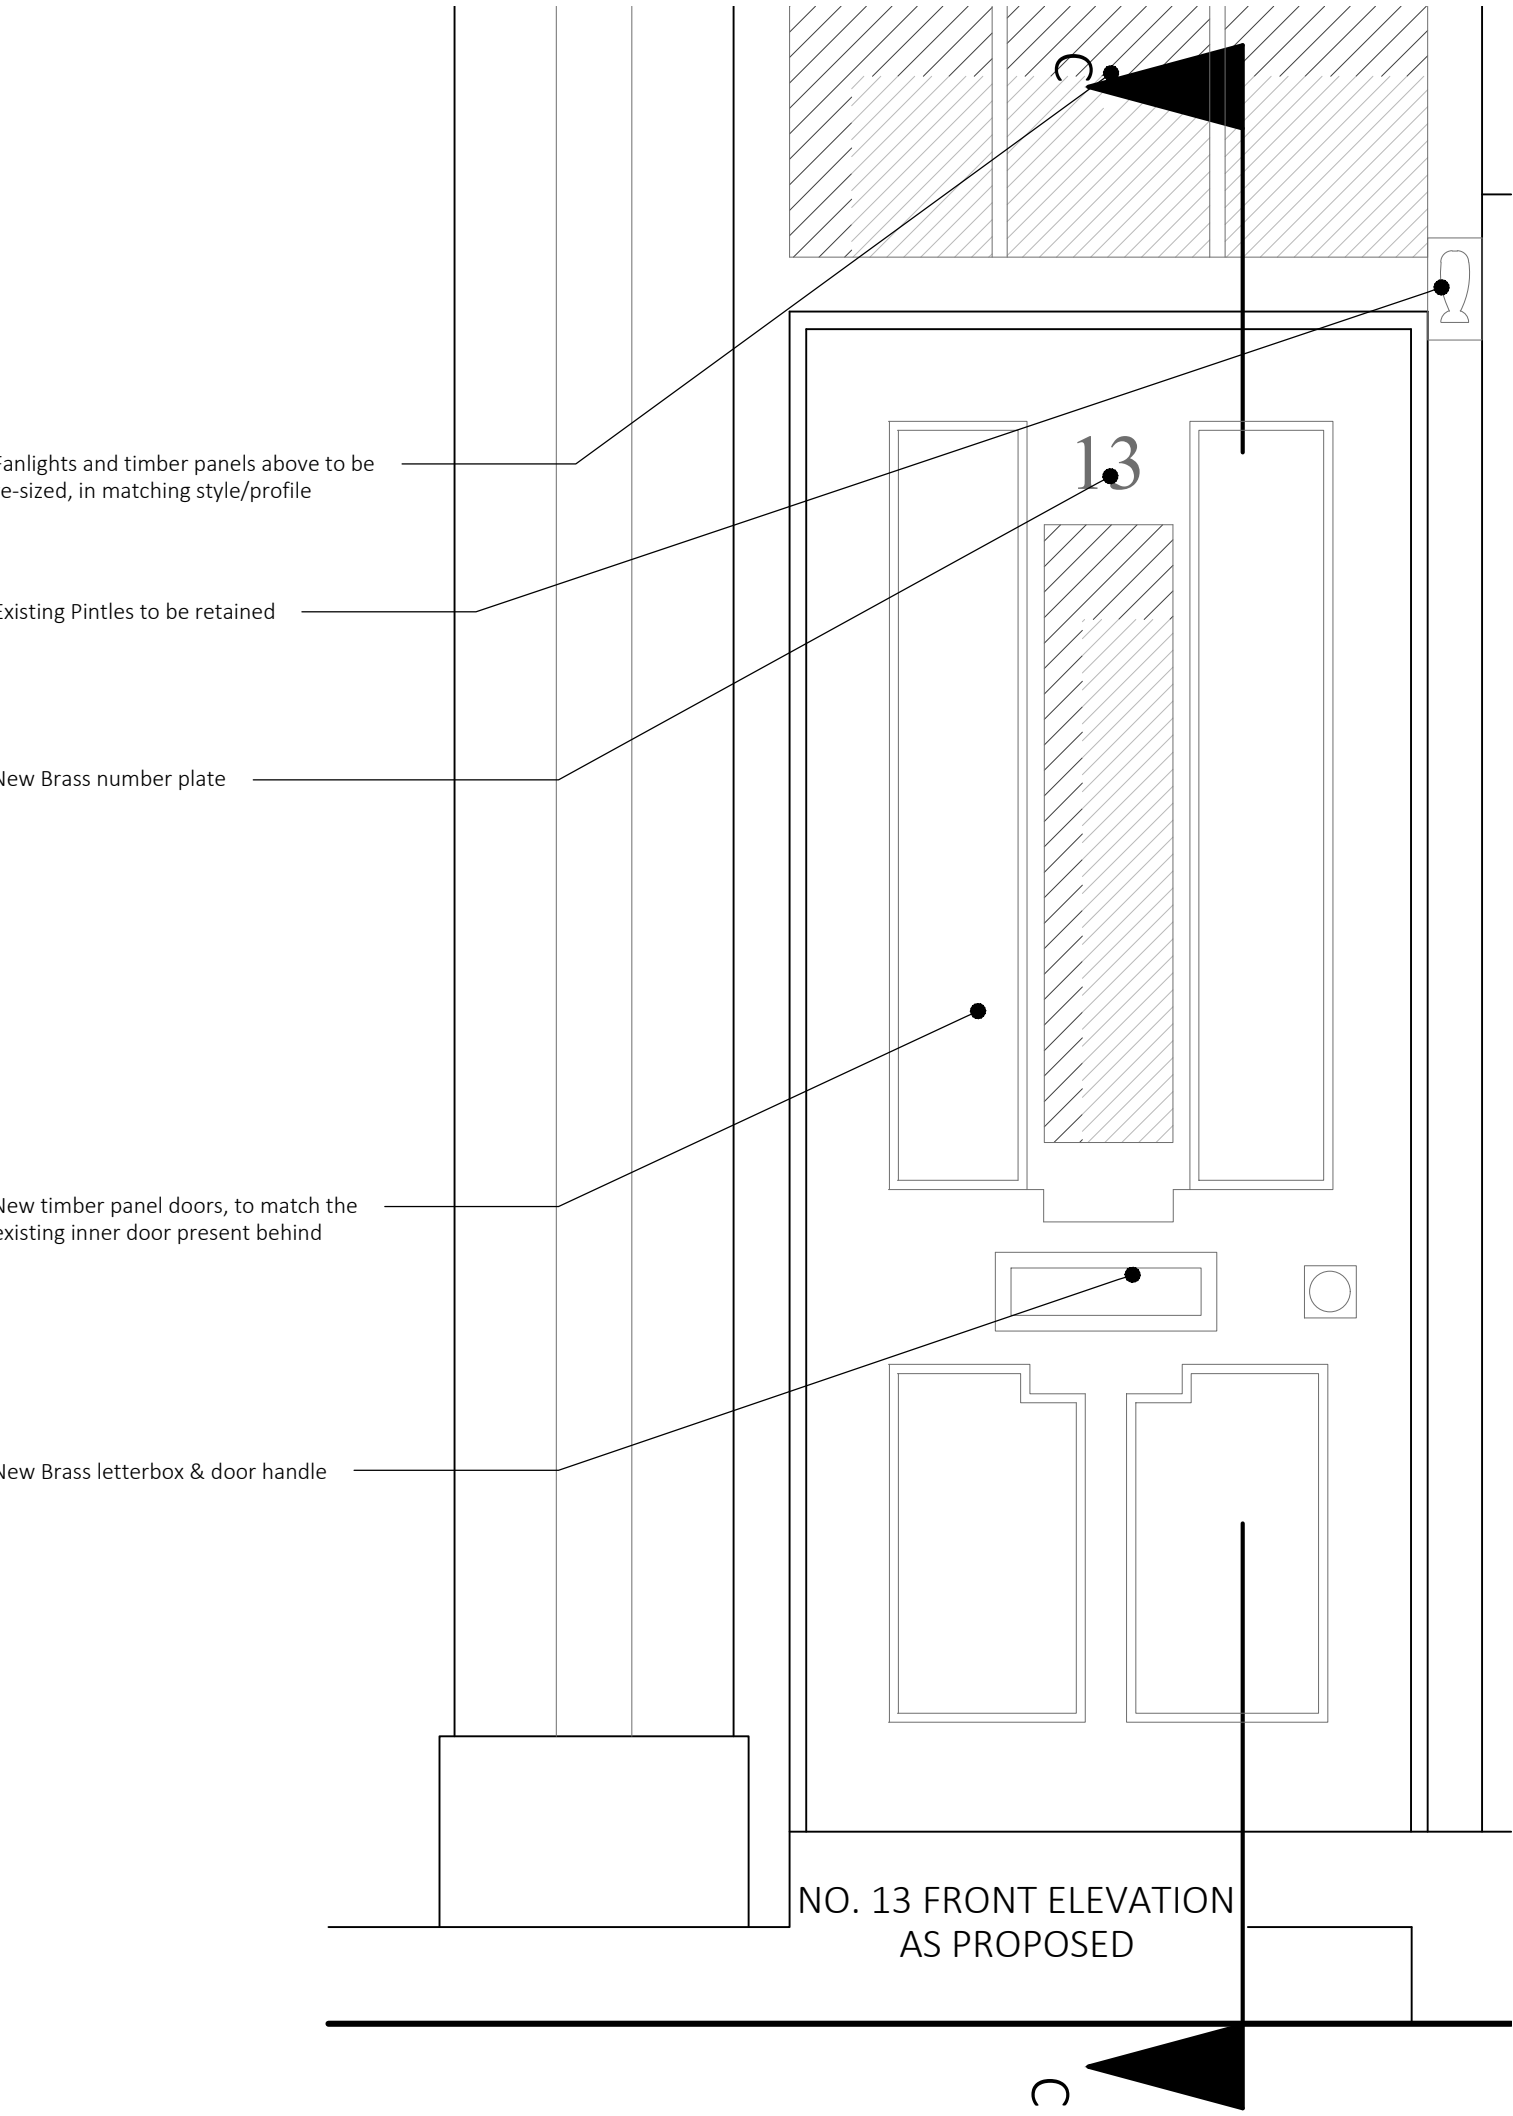

FRESSON
AND TEE

6th Floor Queens House
55-56 Lincoln's Inn Fields
LONDON WC2A 3LJ

020 7391 7100 www.fandt.com

NOTES:
LOCATION PLAN @ 1:1250 and NORTH UP
ALL SCALES/DIMENSIONS TO BE CHECKED ON SITE.

A	KK	Door Revision	18/04/18
REV	D.B.	Description	Date

DRAWING TITLE

No.13 Door Elevation & Section C-C

PROJECT NAME

New Security Access

ADDRESS

Ching Court Entrance,
15 Shelton Street,
London WC2

CLIENT

Shaftesbury Covent Garden Ltd

JOB NO.
23945


DRAWING NO.
D03

SCALE
1:10@A3

DATE
March. 2018

DRAWN BY
KK


CHECKED BY
HG

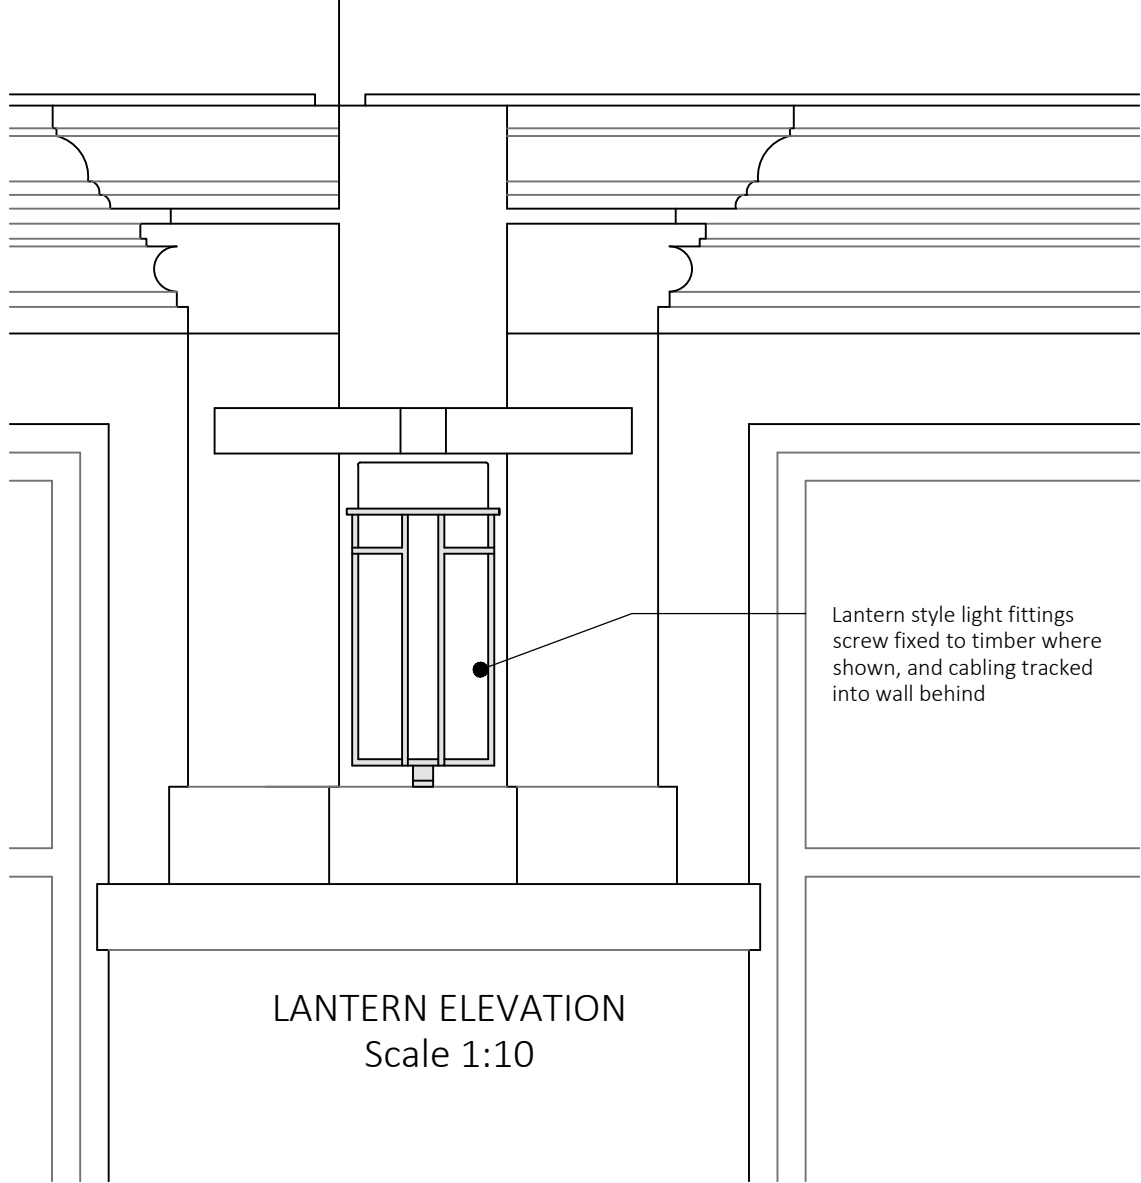

FRESSON AND TEE

6th Floor Queens House
55-56 Lincoln's Inn Fields
LONDON WC2A 3LJ

020 7391 7100 www.fandt.com

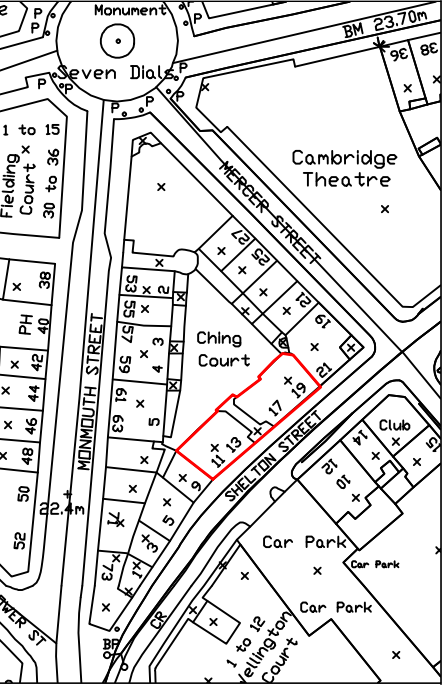

NOTES:
LOCATION PLAN @ 1:1250 and NORTH UP
ALL SCALES/DIMENSIONS TO BE CHECKED ON SITE.

DRAWING TITLE	
Lantern Elevation & Picture (Condition E)	
PROJECT NAME	
New Security Access	
ADDRESS	
Ching Court Entrance, 15 Shelton Street, London WC2	
CLIENT	
Shaftesbury Covent Garden Ltd	
JOB NO.	DRAWING NO.
23945	D04
SCALE	DATE
1:10@A3	March. 2018
DRAWN BY	CHECKED BY
KK	HG



SECTION B-B
AS PROPOSED



FRESSON
AND TEE

6th Floor Queens House
55-56 Lincoln's Inn Fields
LONDON WC2A 3LJ

020 7391 7100 www.fandt.com

NOTES:
LOCATION PLAN @ 1:1250 and NORTH UP
ALL SCALES/DIMENSIONS TO BE CHECKED ON SITE.

DRAWING TITLE	
Gate Section B-B	
PROJECT NAME	
New Security Access	
ADDRESS	
Ching Court Entrance, 15 Shelton Street, London WC2	
CLIENT	
Shaftesbury Covent Garden Ltd	
JOB NO.	DRAWING NO.
23945	D05
SCALE	DATE
1:20@A3	March. 2018
DRAWN BY	CHECKED BY
KK	HG

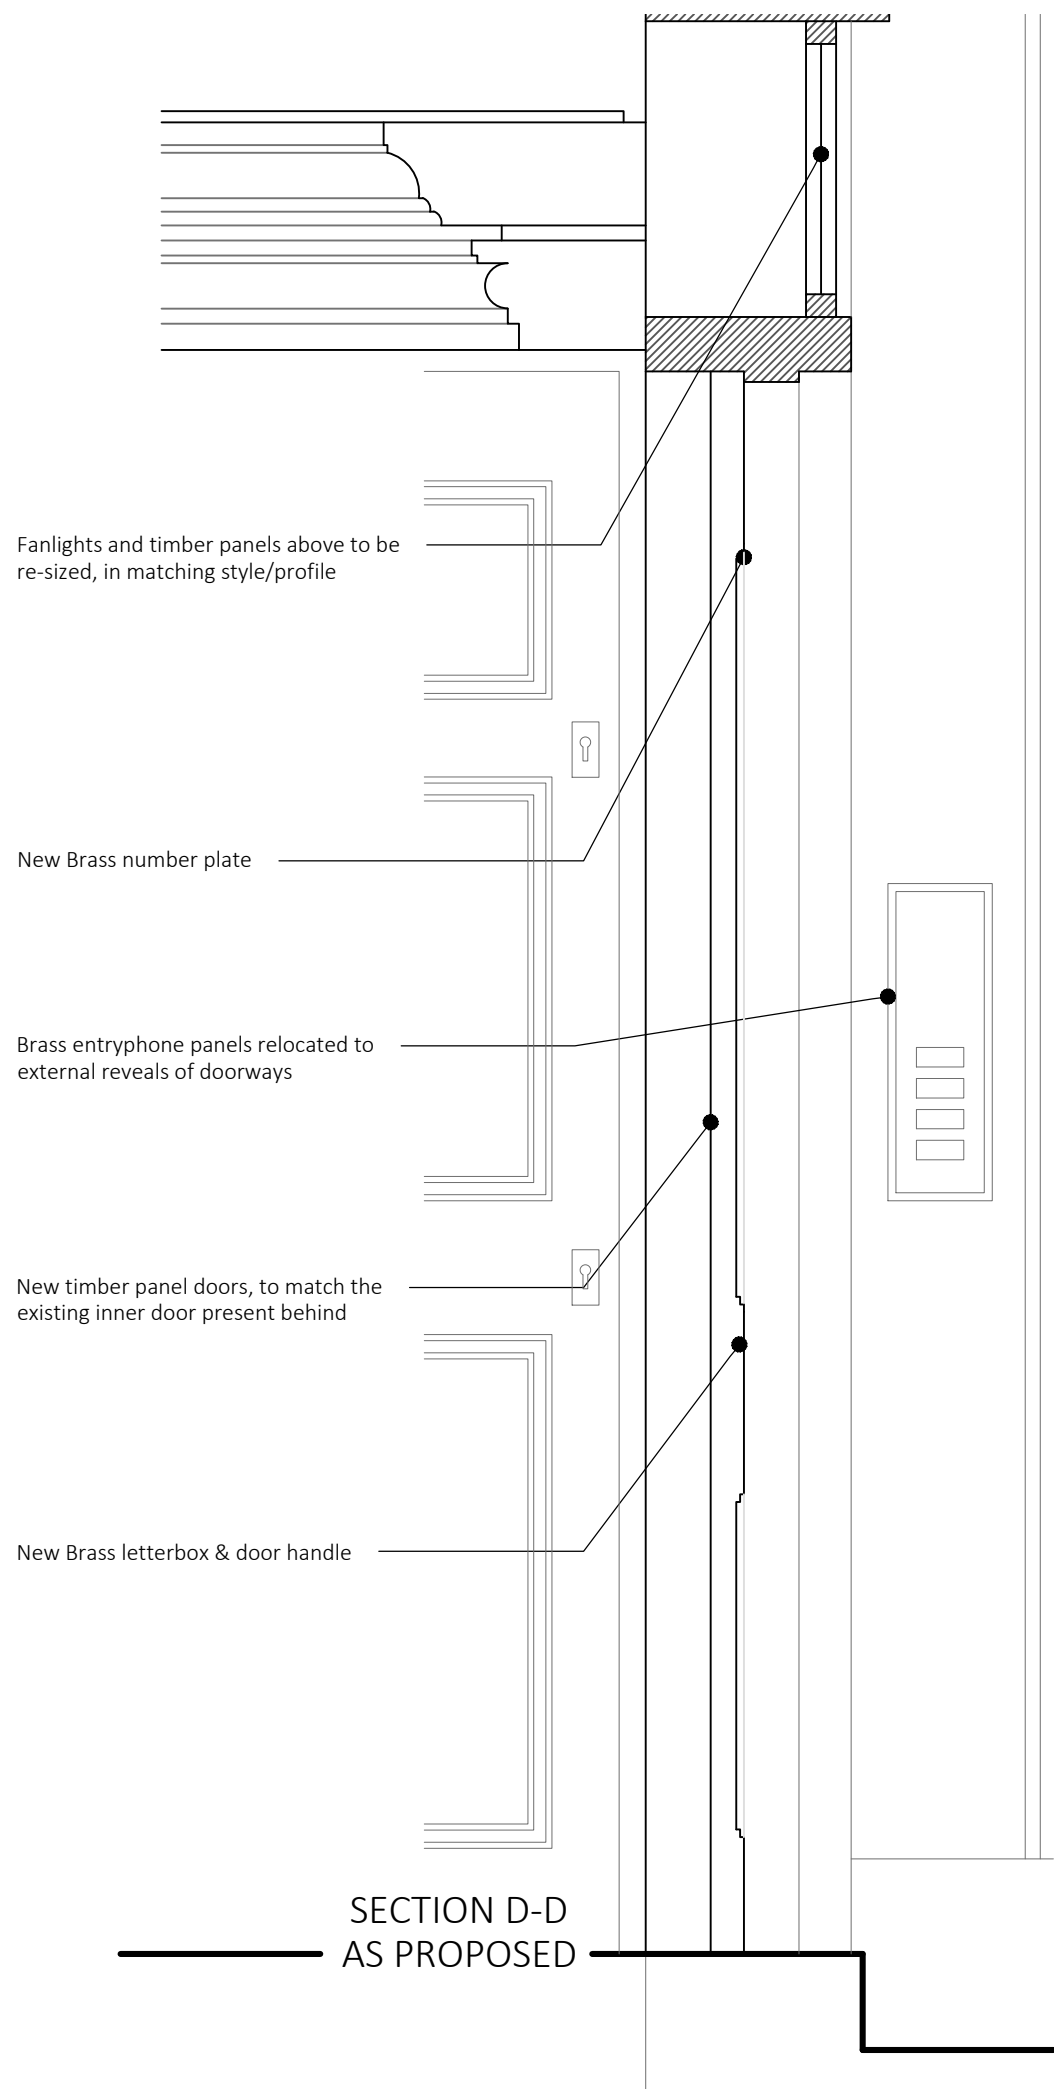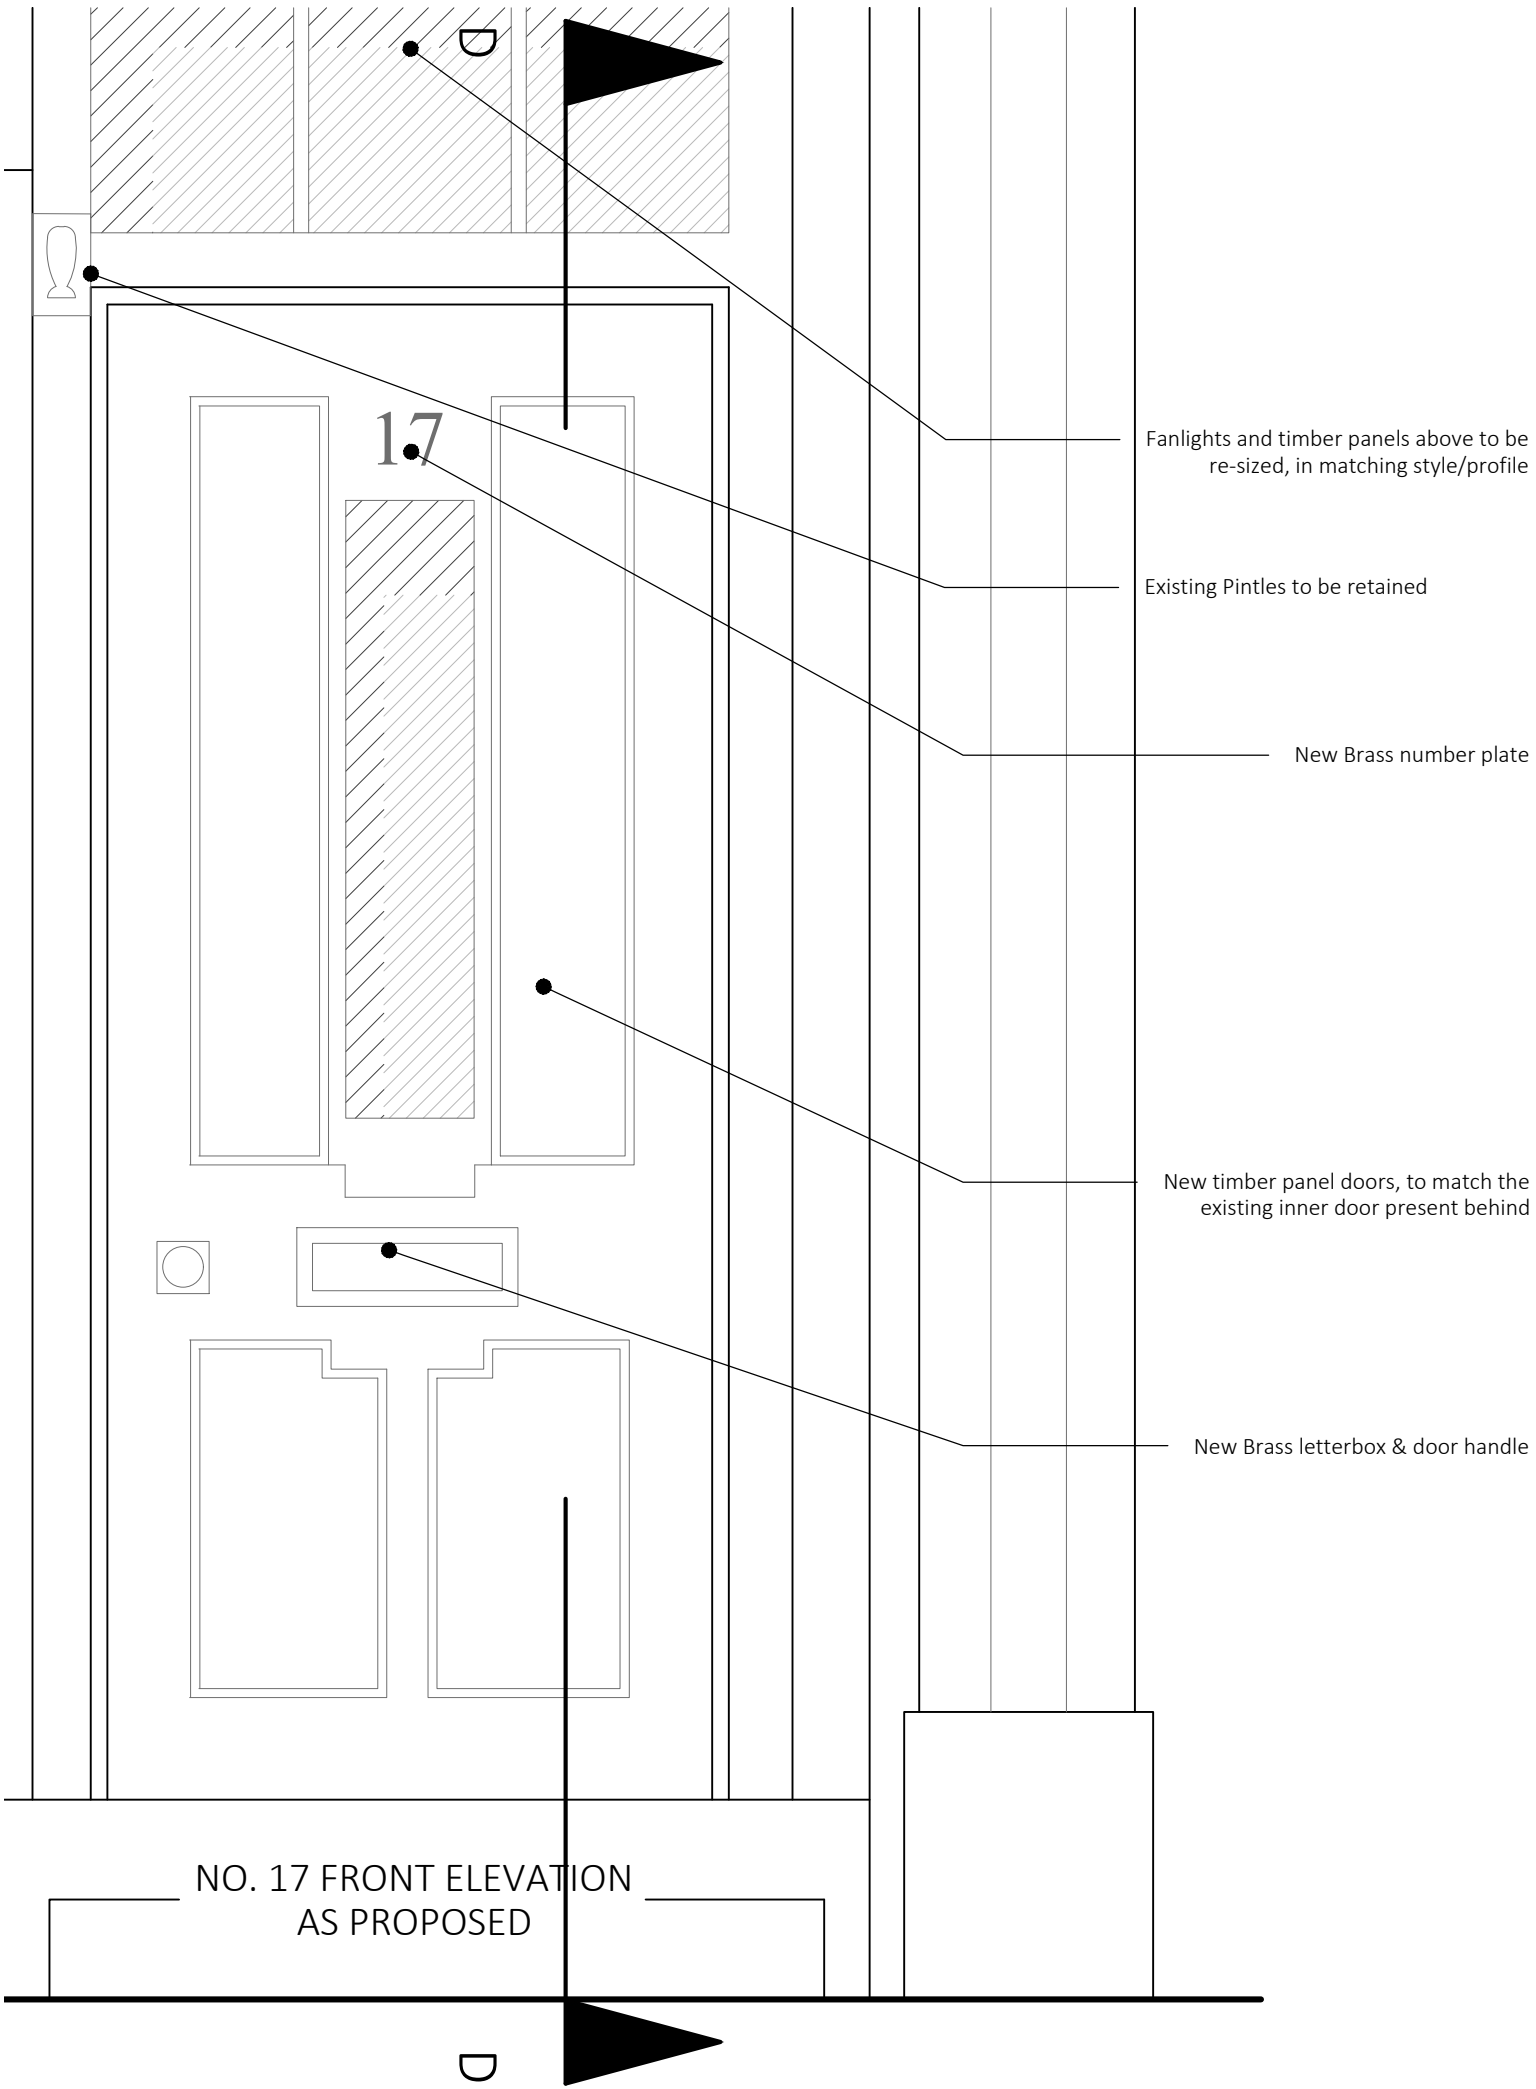


FRESSON
AND TEE

6th Floor Queens House
55-56 Lincoln's Inn Fields
LONDON WC2A 3LJ

020 7391 7100 www.fandt.com

NOTES:
LOCATION PLAN @ 1:1250 and NORTH UP
ALL SCALES/DIMENSIONS TO BE CHECKED ON SITE.


A	KK	Door Revision	18/04/18
REV	D.B.	Description	Date
DRAWING TITLE			
No.17 Door Elevation & Section D-D			
PROJECT NAME			
New Security Access			
ADDRESS			
Ching Court Entrance, 15 Shelton Street, London WC2			
CLIENT			
Shaftesbury Covent Garden Ltd			
JOB NO.	DRAWING NO.		
23945	D06		
SCALE	DATE		
1:10@A3	March. 2018		
DRAWN BY	CHECKED BY		
KK	HG		

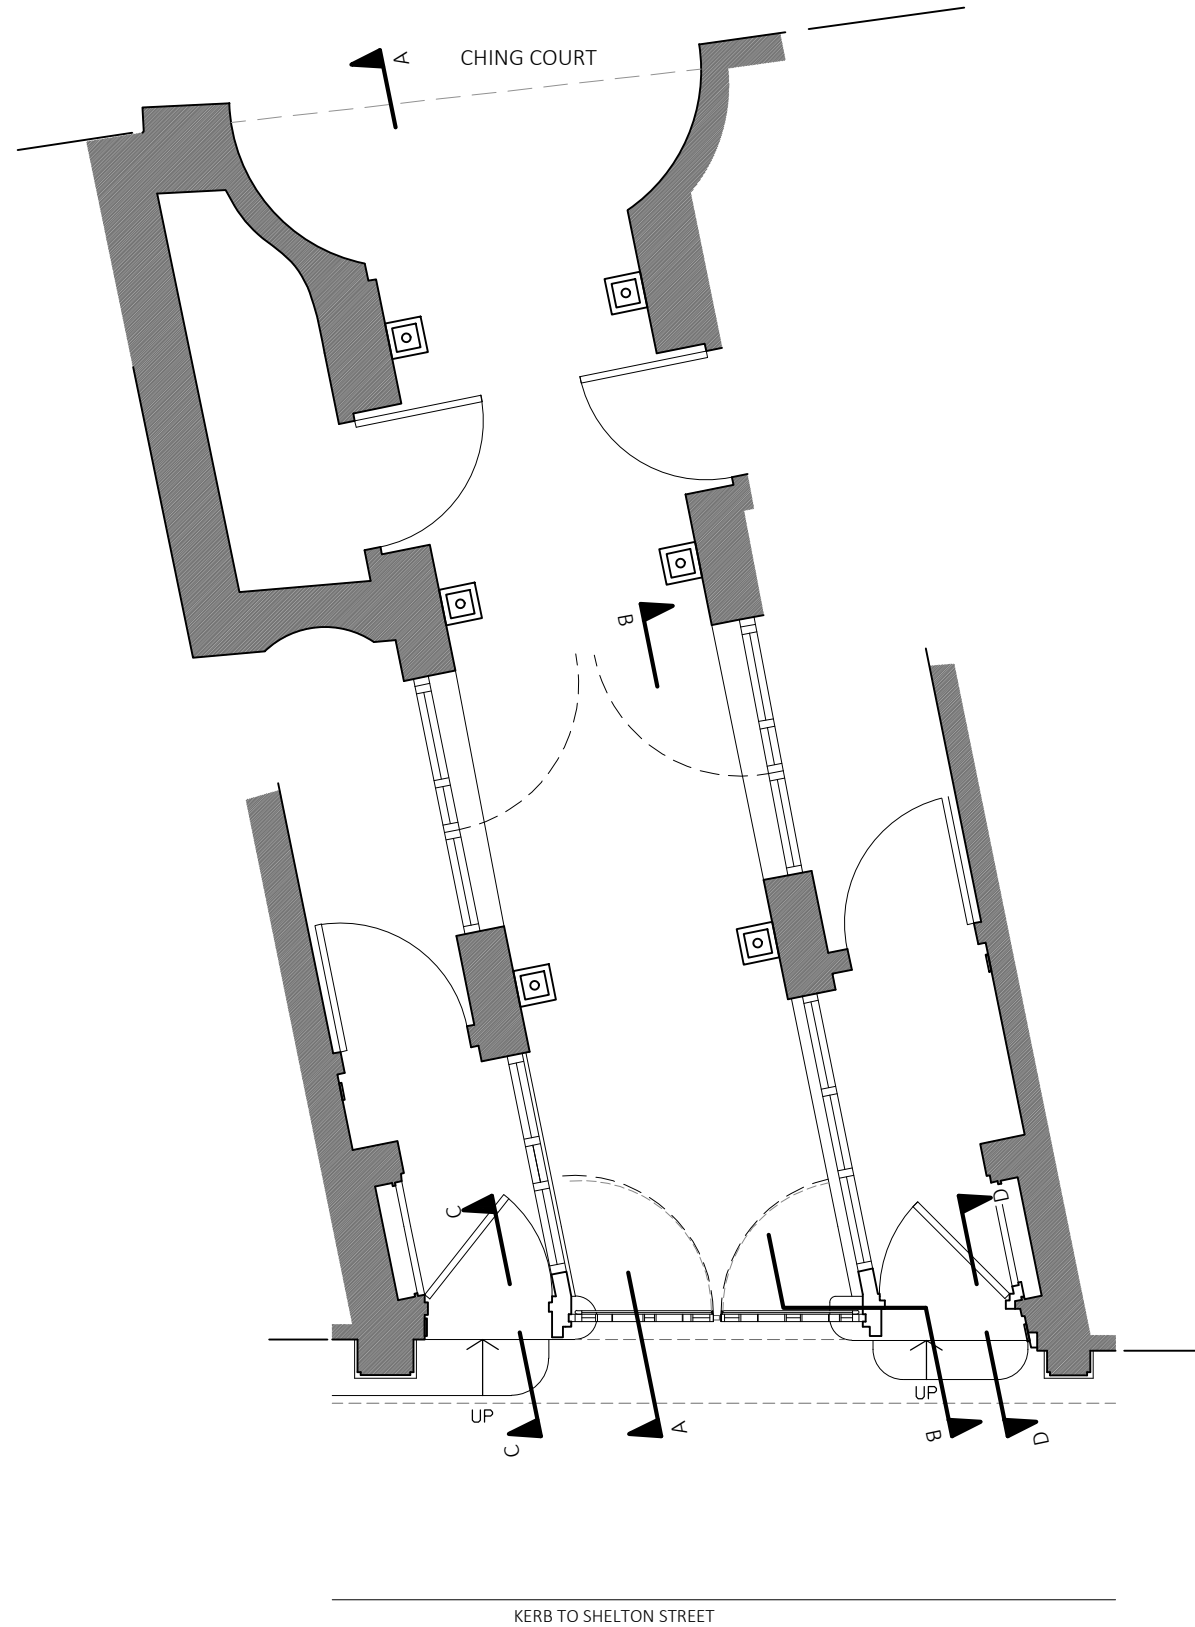

FRESSON AND TEE

6th Floor Queens House
55-56 Lincoln's Inn Fields
LONDON WC2A 3LJ

020 7391 7100 www.fandt.com

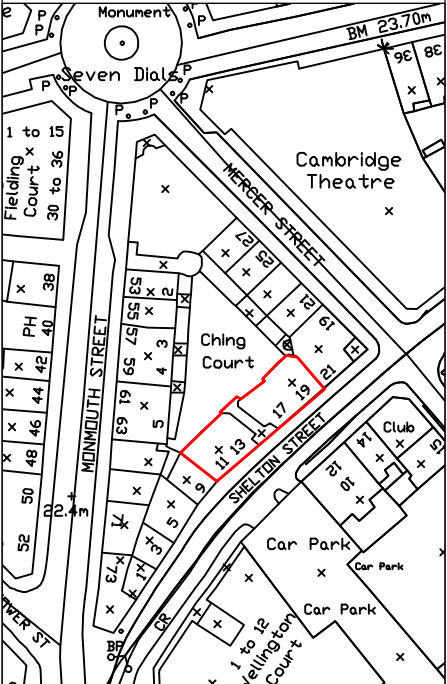

NOTES:
LOCATION PLAN @ 1:1250 and NORTH UP
ALL SCALES/DIMENSIONS TO BE CHECKED ON SITE.

DRAWING TITLE	
Floor Plan	
PROJECT NAME	
New Security Access	
ADDRESS	
Ching Court Entrance, 15 Shelton Street, London WC2	
CLIENT	
Shaftesbury Covent Garden Ltd	
JOB NO.	DRAWING NO.
23945	D07
SCALE	DATE
1:50@A3	March. 2018
DRAWN BY	CHECKED BY
KK	HG