



Revision Notes

03	PLANNING REVISION	JN	13_12_16
02	PLANNING REVISION	JN	13_11_26
01	PLANNING REVISION	JN	13_11_18
01	PLANNING REVISION	JN	13_10_31
		ZC	13_08_13

REV	DESCRIPTION	BY	DATE
-----	-------------	----	------

Author:

**ATELIER CHANCHAN**  
 1A St Jude Street  
 Islington  
 London  
 N16 8JU

Project Title

**KINGS COLLEGE ROAD**

Drawing Title


**PROPOSED LONG SECTION XX**

Drawing Number

**14b**

Scale	Revision
1.100 @ A3	03



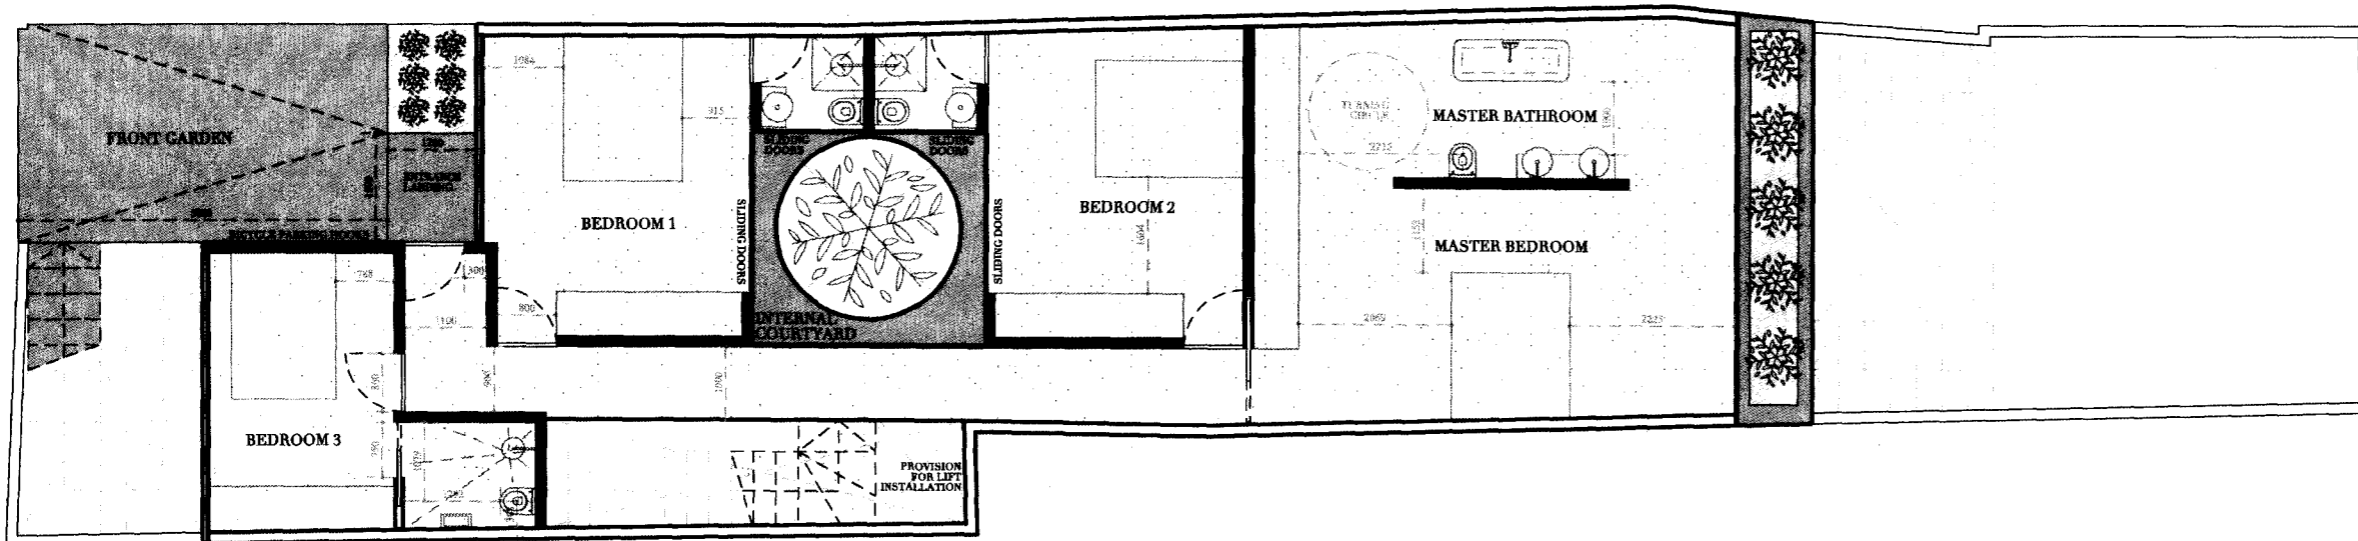

Revision Notes

03	PLANNING REVISION	JN	13_12_16
02	PLANNING REVISION	JN	13_11_26
01	PLANNING REVISION	JN	13_10_31
		ZC	13_08_13

REV	DESCRIPTION	BY	DATE
-----	-------------	----	------

Author:

**ATELIER CHAN**  
 ATELIER CHANCHAN  
 1A St Jude Street  
 Islington  
 London  
 N16 8JU

Project Title

KINGS COLLEGE ROAD



Drawing Title

PROPOSED UPPER GROUND FLOOR PLAN

Drawing Number

03


Scale

1.100 @ A3



Revision

03

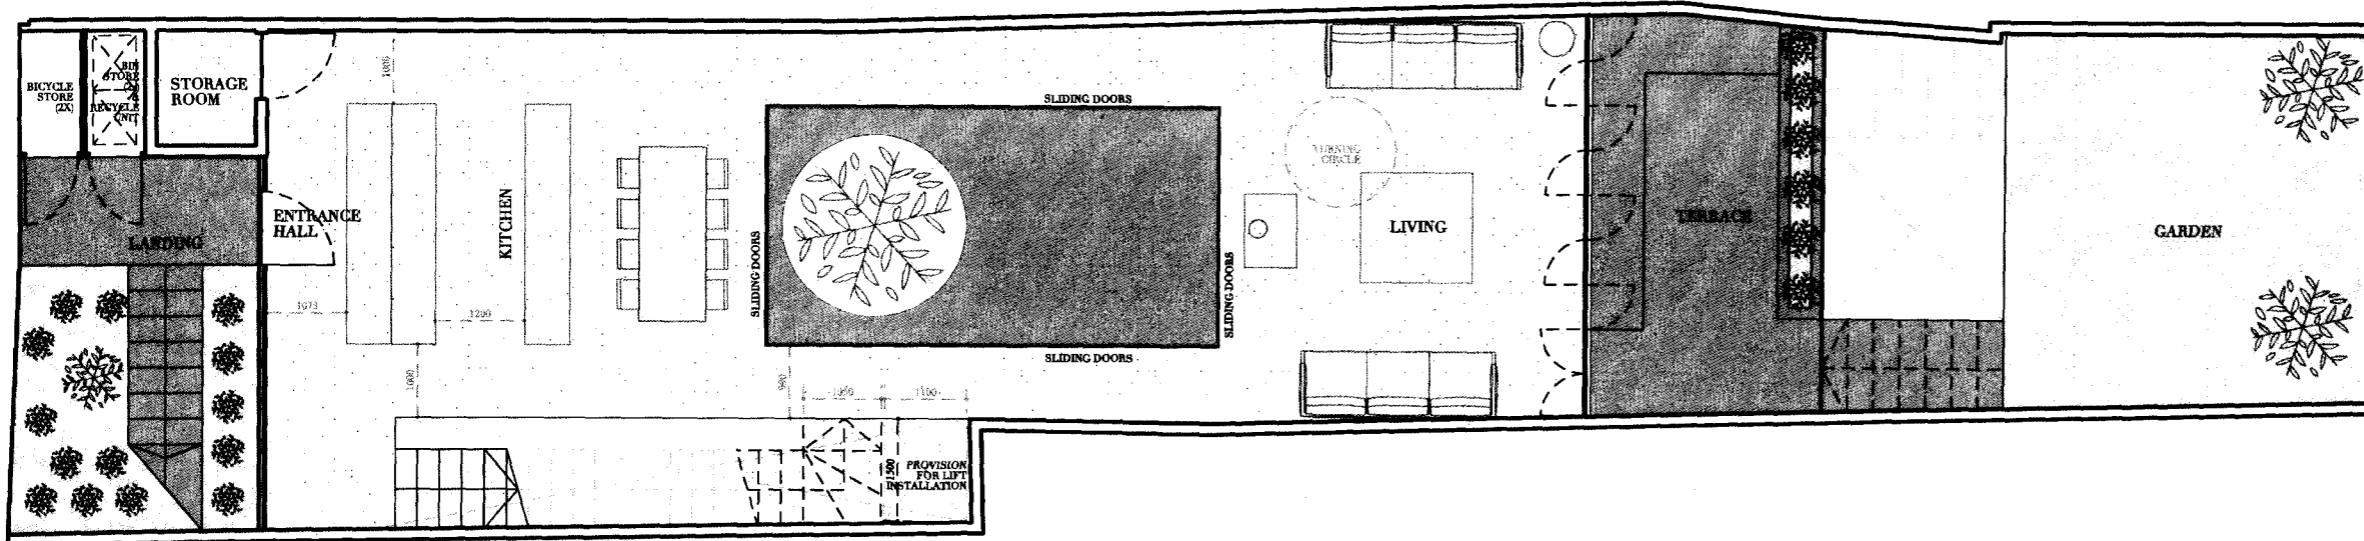

Revision Notes

REV	DESCRIPTION	BY	DATE
03	PLANNING REVISION	JN	13_12_16
02	PLANNING REVISION	JN	13_11_26
01	PLANNING REVISION	JN	13_10_31
		ZC	13_08_13

Author:



ATELIER CHANCHAN  
1A St Jude Street  
Islington  
London  
N16 8JU

Project Title

KINGS COLLEGE ROAD



Drawing Title


PROPOSED GROUND FLOOR PLAN

Drawing Number

04


Scale

1.100 @ A3

 

Revision

03

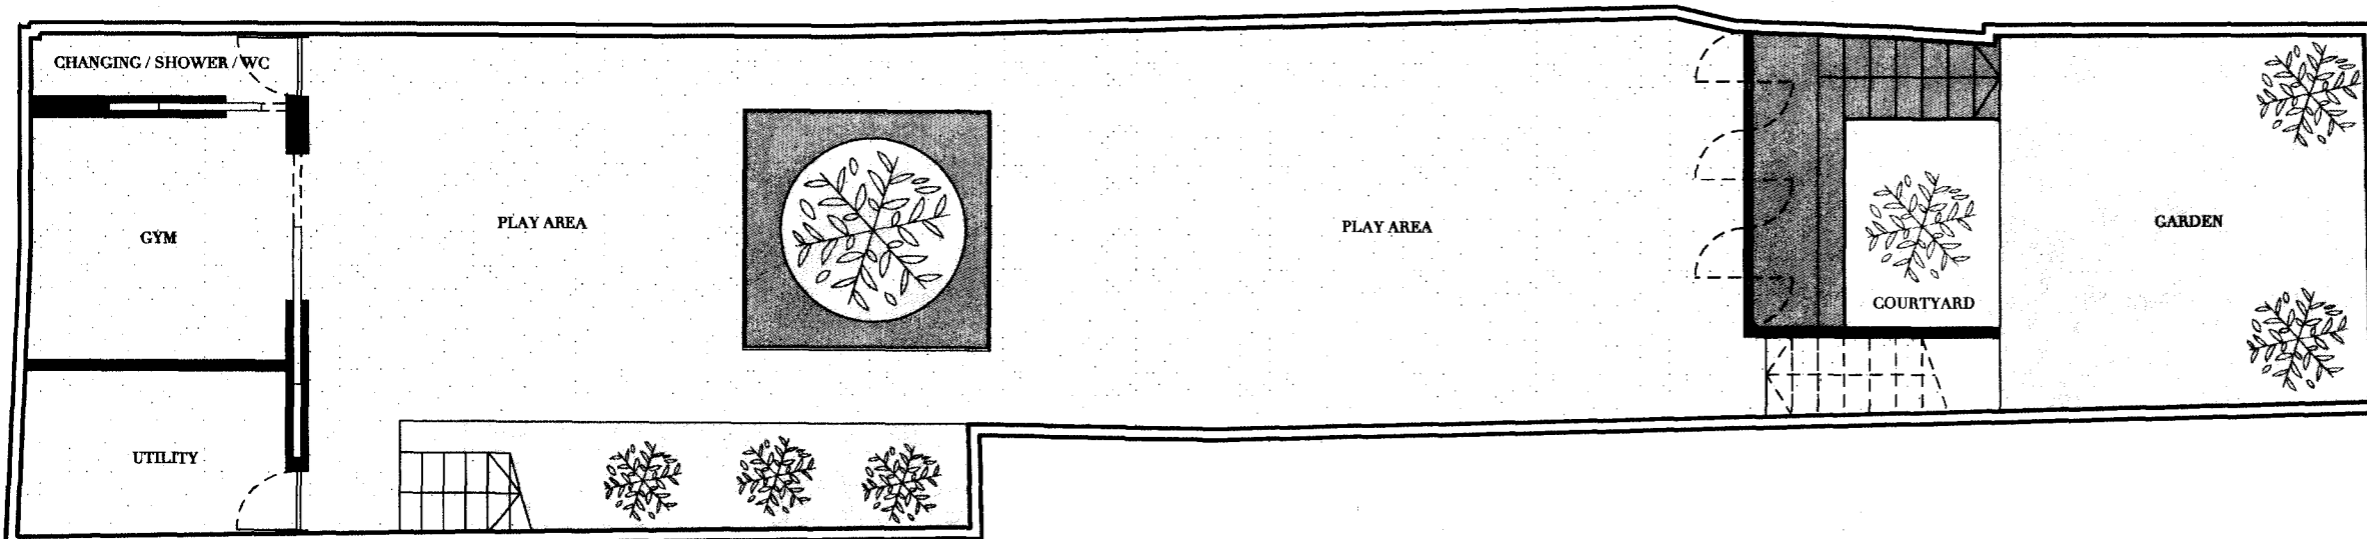

Revision Notes

REV	DESCRIPTION	BY	DATE
03	PLANNING REVISION	JN	13_12_16
02	PLANNING REVISION	JN	13_11_26
01	PLANNING REVISION	JN	13_10_31
		ZC	13_08_13

Author:



ATELIER CHANCHAN  
1A St Jude Street  
Islington  
London  
N16 8JU

Project Title

KINGS COLLEGE ROAD



Drawing Title

PROPOSED LOWER GROUND FLOOR PLAN

Drawing Number

05


Scale

1.100 @ A3



Revision


03

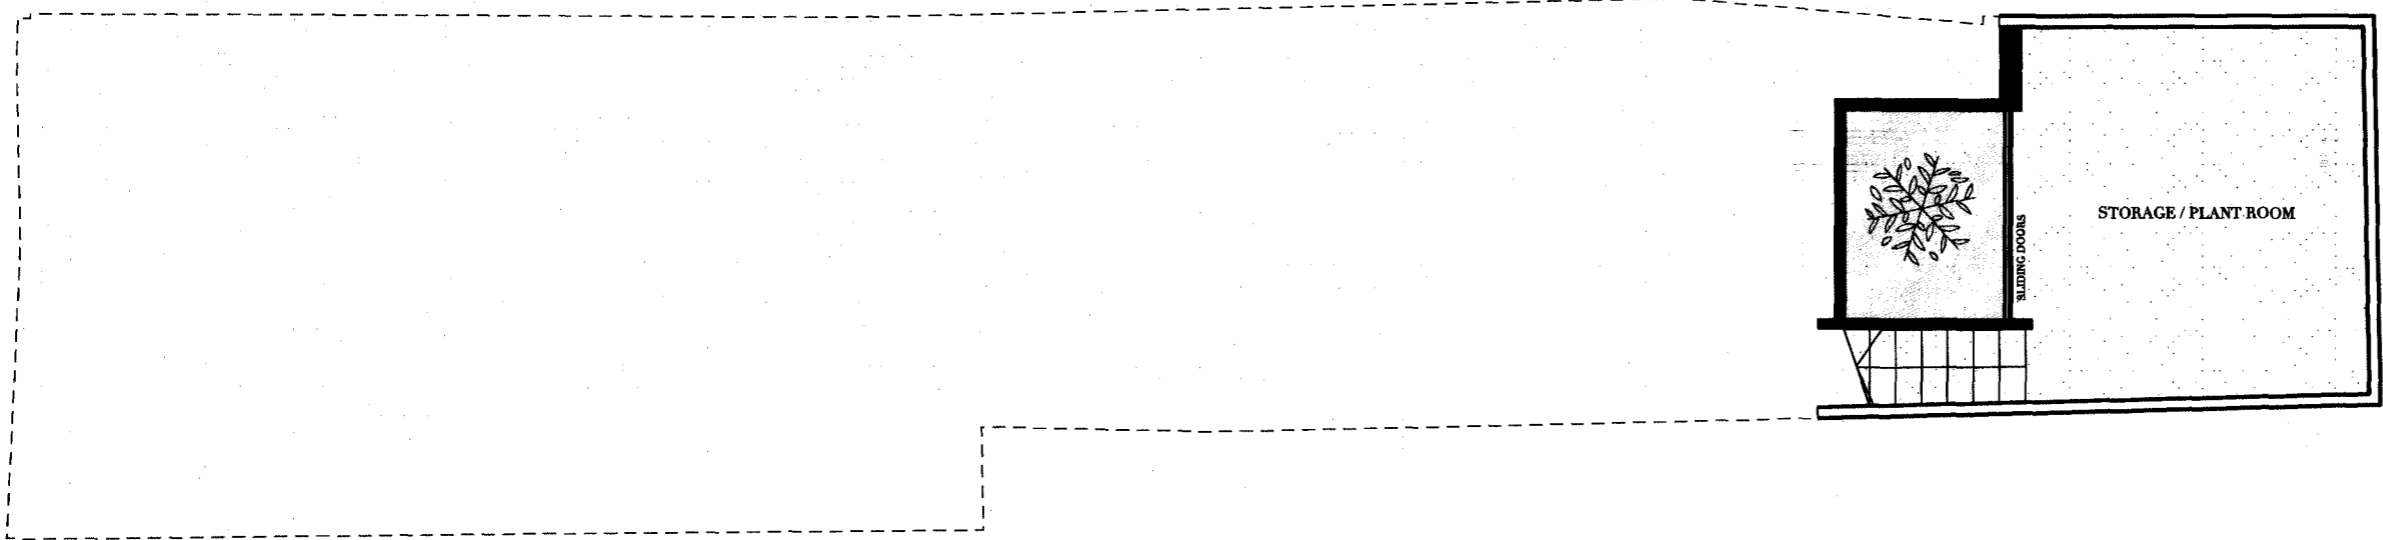

**Revision Notes**

REV	DESCRIPTION	BY	DATE
03	PLANNING REVISION	JN	13_12_16
02	PLANNING REVISION	JN	13_11_25
01	PLANNING REVISION	JN	13_10_31
		ZC	13_08_13

**Author:**


**ATELIER CHANCHAN**  
 1A St Jude Street  
 Islington  
 London  
 N16 8JU

**Project Title**

**KINGS COLLEGE ROAD**



**Drawing Title**


**PROPOSED LOWER LOWER GROUND FLOOR PLAN**

**Drawing Number**

**06**

**Scale**

**1.100 @ A3**

 

**Revision**

**03**