



**Disclaimer**  
 1. Do not scale from drawings.  
 2. All dimensions must be checked on site and discrepancies verified with the Architect.  
 3. Unless shown otherwise all dimensions are to structural surfaces and are in mm.  
 4. Any discrepancies between the Engineer's and Architect's drawings must be verified with the Architect.  
 5. This drawing is only for the status shown below and should not be used for any other purpose.  
 6. To be read with all Contract Documents.

**General Notes**

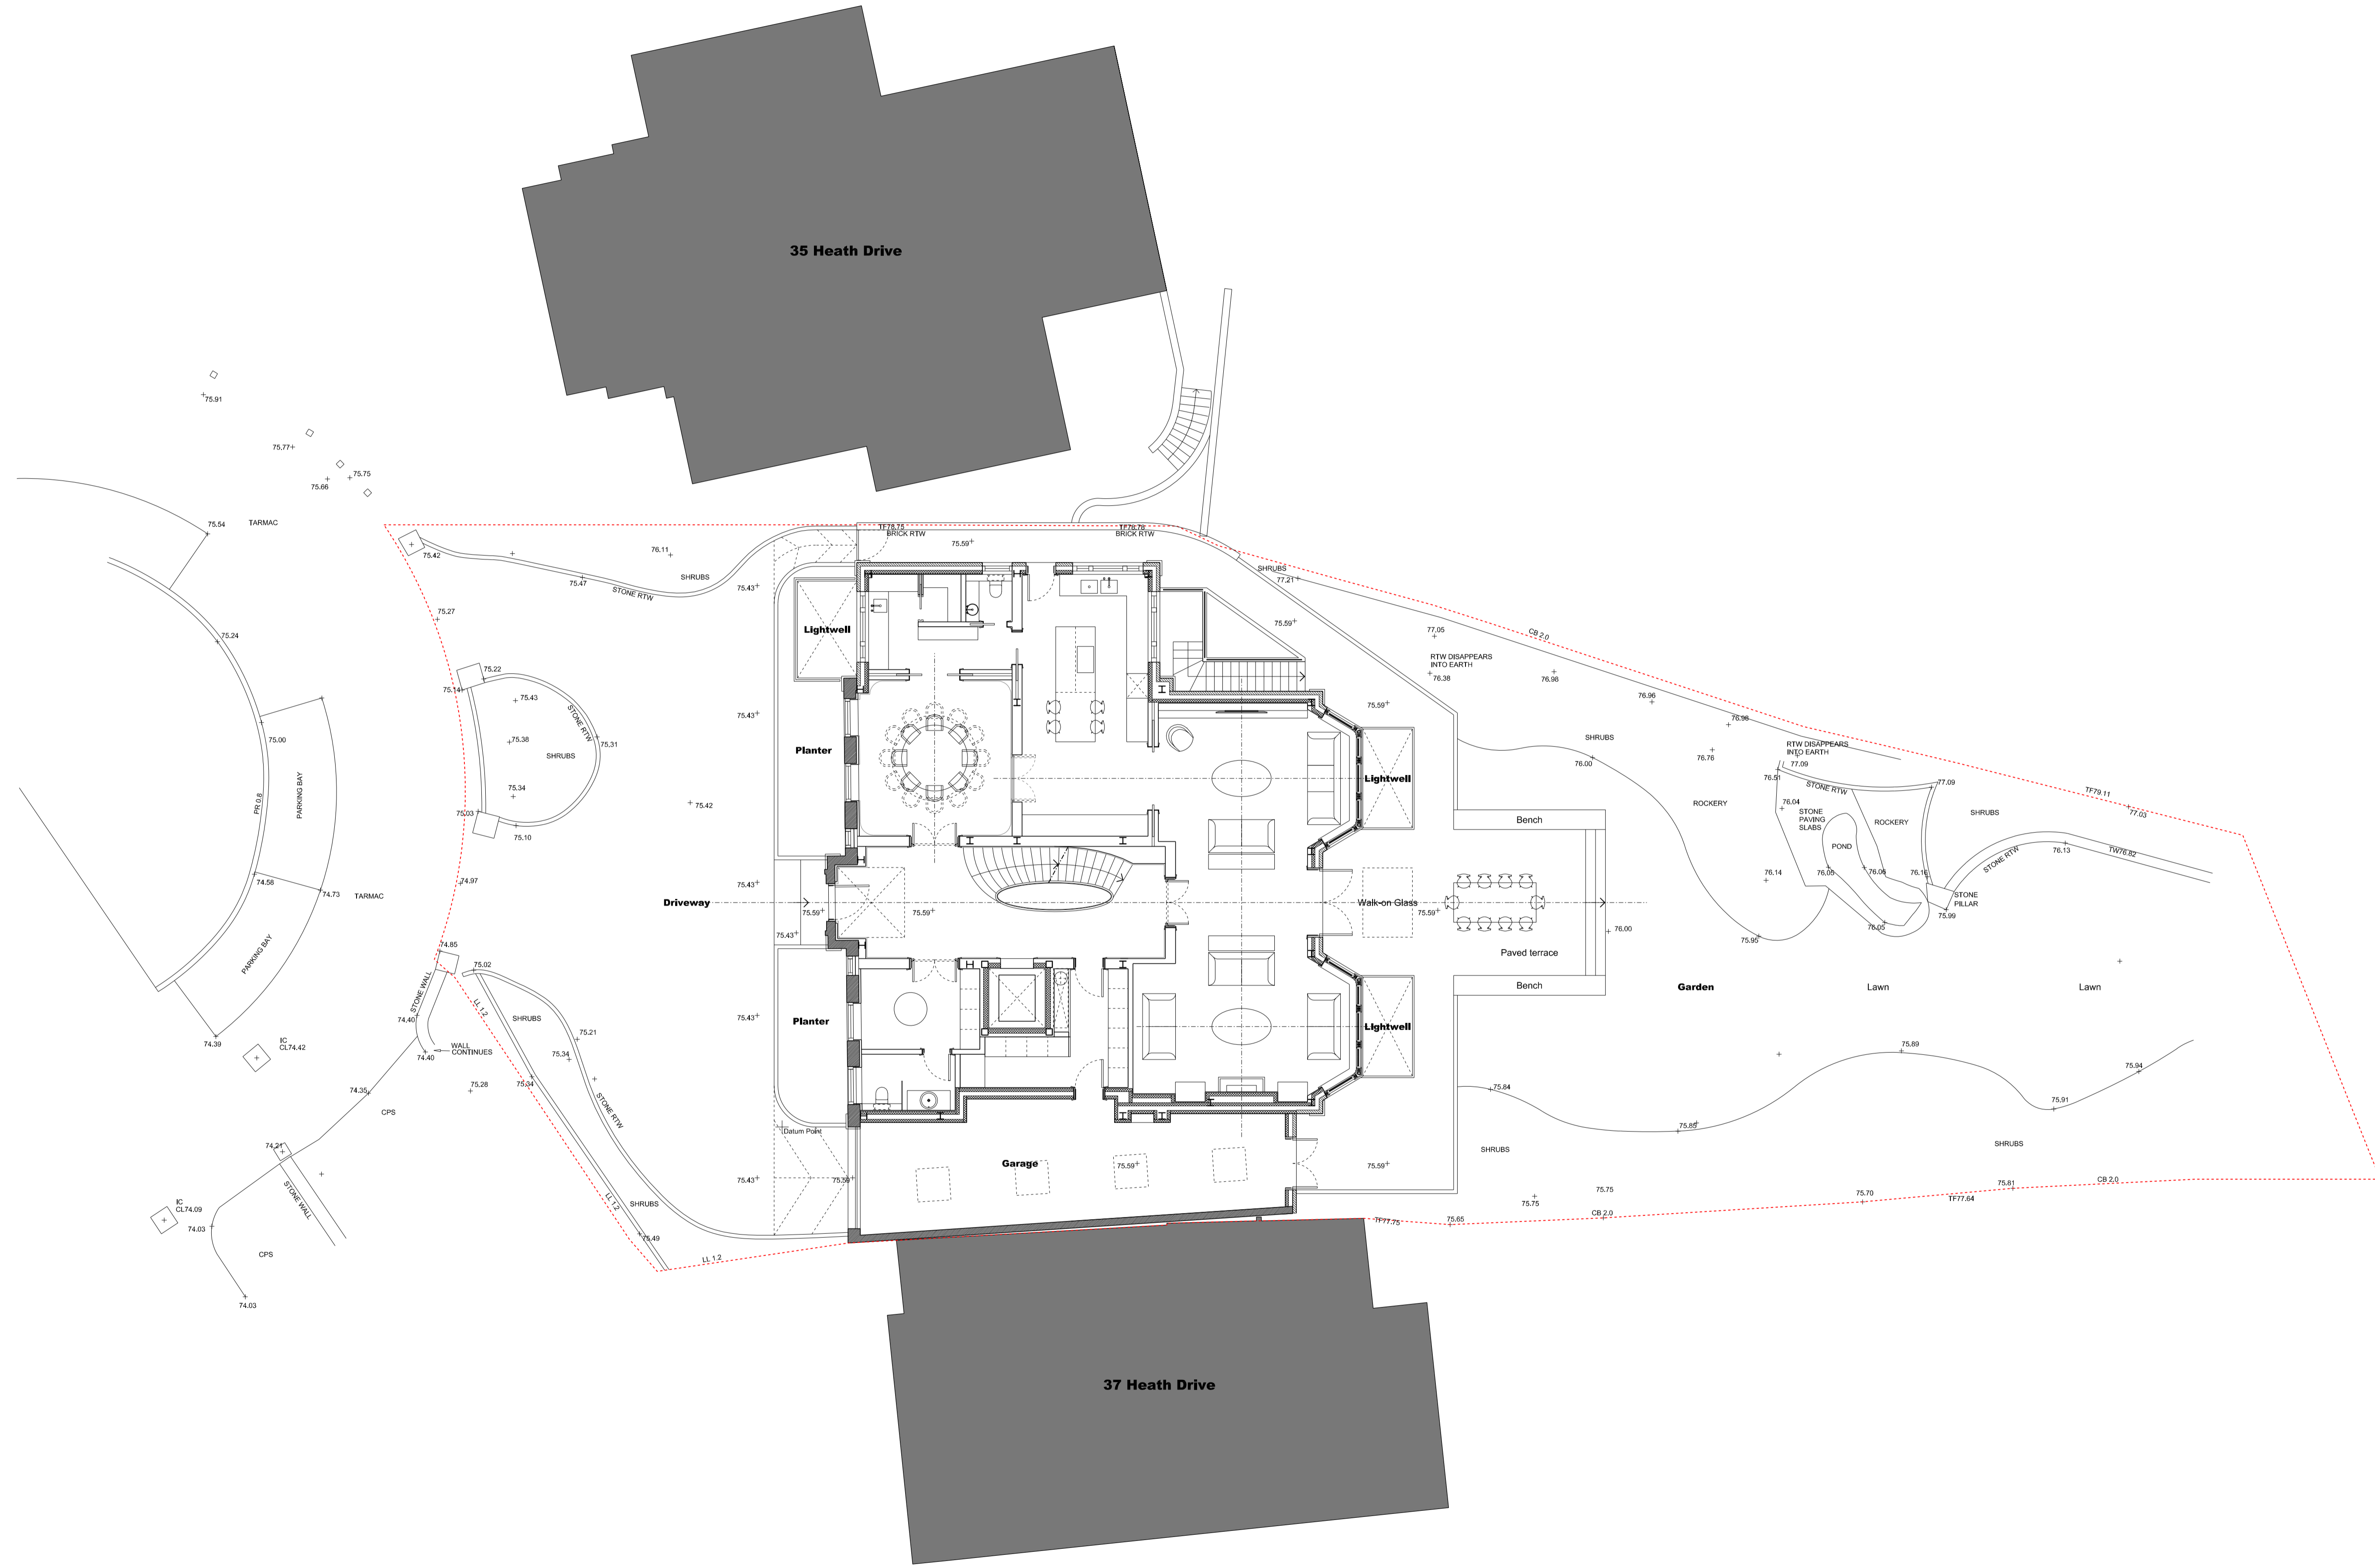

Rev.	Date	Description
A	06/02/18	Issued for Planning

Key/Location

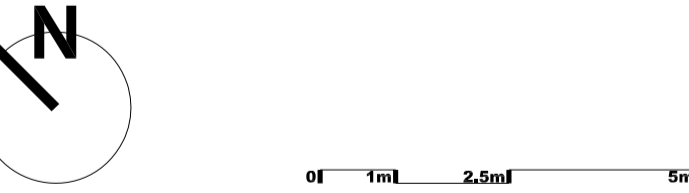

**JASON GOOD ARCHITECTURE**  
 The Old Stables  
 Danmore Lane  
 South Godstone  
 Surrey, RH9 8JF  
 T: 07901718877  
 www.jasongood.uk.com copyright of Jason Good Architecture

**ISSUED FOR PLANNING**

Project	Project No.	
36 Heath Drive NW3 7SD	166	
Client		
T Sanjay and Seema Wadhvani		
Date	Drawn	Revision
06/02/2018		A
Scale / Format	Checked	
1:100 / A1_1:200/A3		
CAD Reference	Approved	
Drawing Name	Drawing No.	
Proposed	P(00)_100	
Site Plan		