


20 / 22 Belsize Lane

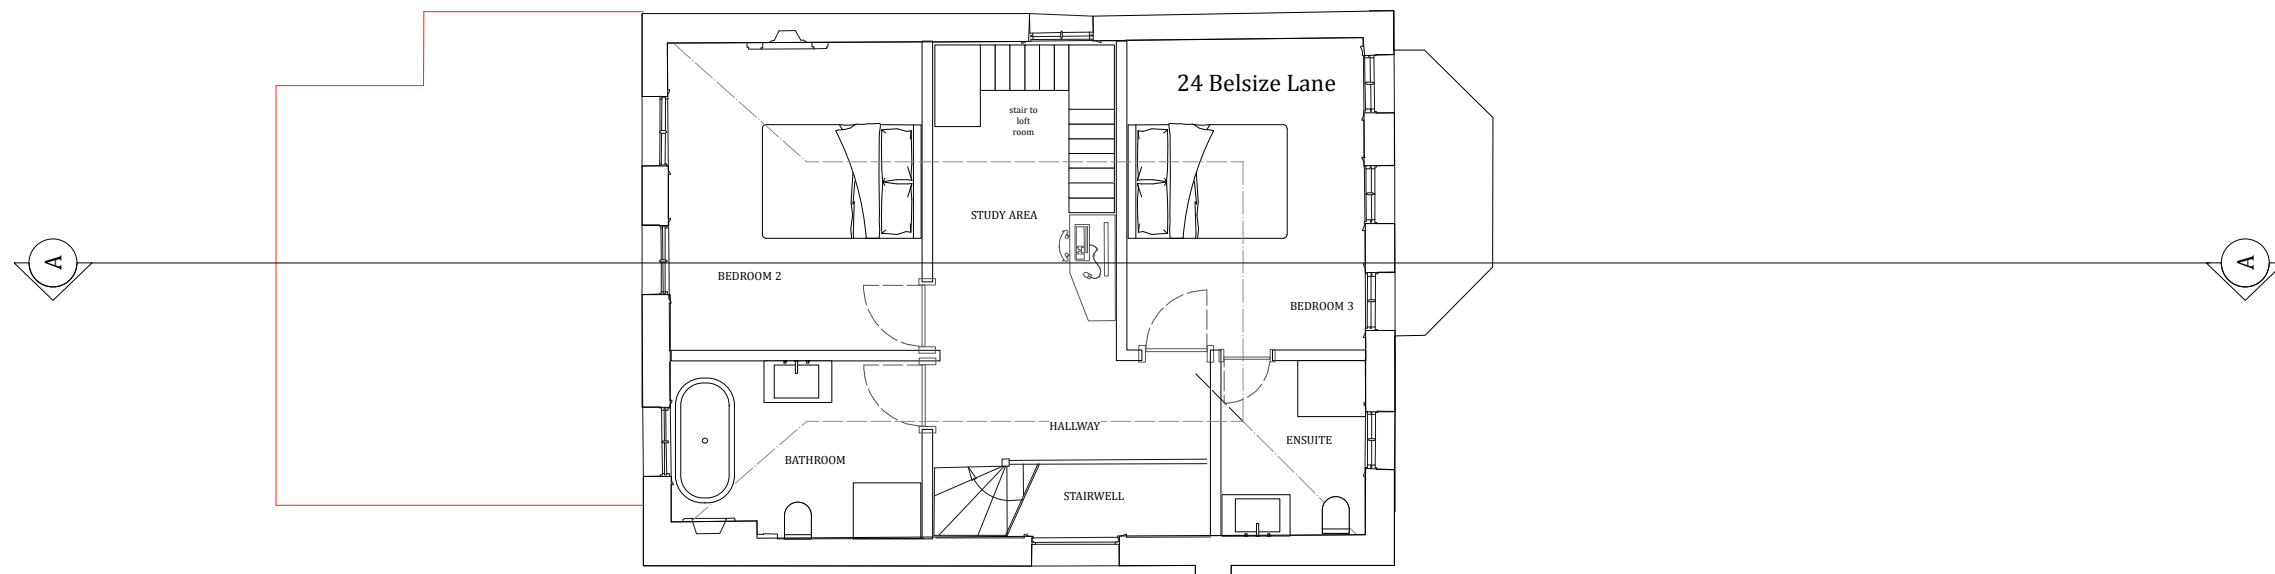


1 PROPOSED SECOND FLOOR PLAN
Scale: 1:50

26 Belsize Lane

LEGEND

- EXISTING WALLS
- NEW WALLS

 

| ISSUE: | DATE: | COMMENT: |
|--------|----------------|-------------------------------------|
| C | March 2018 | ISSUE FOR FULL PLANNING APPLICATION |
| B | September 2017 | ISSUE FOR FULL PLANNING APPLICATION |
| A | August 2017 | ISSUE FOR PRE PLANNING APPLICATION |
| - | May 2017 | ISSUE FOR PRE PLANNING APPLICATION |

| | | | | | |
|-------------------------|-----------------------------------|---|----------|---|--|
| CallenderHoworth | | Morelands 5-23 Old Street London EC1V 9HL | | T: 020 7336 8560 F: 020 7549 2152 W: www.callenderhoworth.com | |
| Job no. | Job title | | | | |
| 1216 | 24 Belsize Lane London NW3 5AB | | | | |
| Drawing no. | Drawing title | | | | |
| 816 | PROPOSED SECOND FLOOR PLAN | | | | |
| Scale | Size | Drawn | Revision | | |
| 1:50 | A1 | ML | C | | |

All works to be in accordance with relevant standards, British building codes, and other relevant codes, and with manufacturers recommendations and instructions. All dimensions to be checked on site. Do not scale from this drawing.