

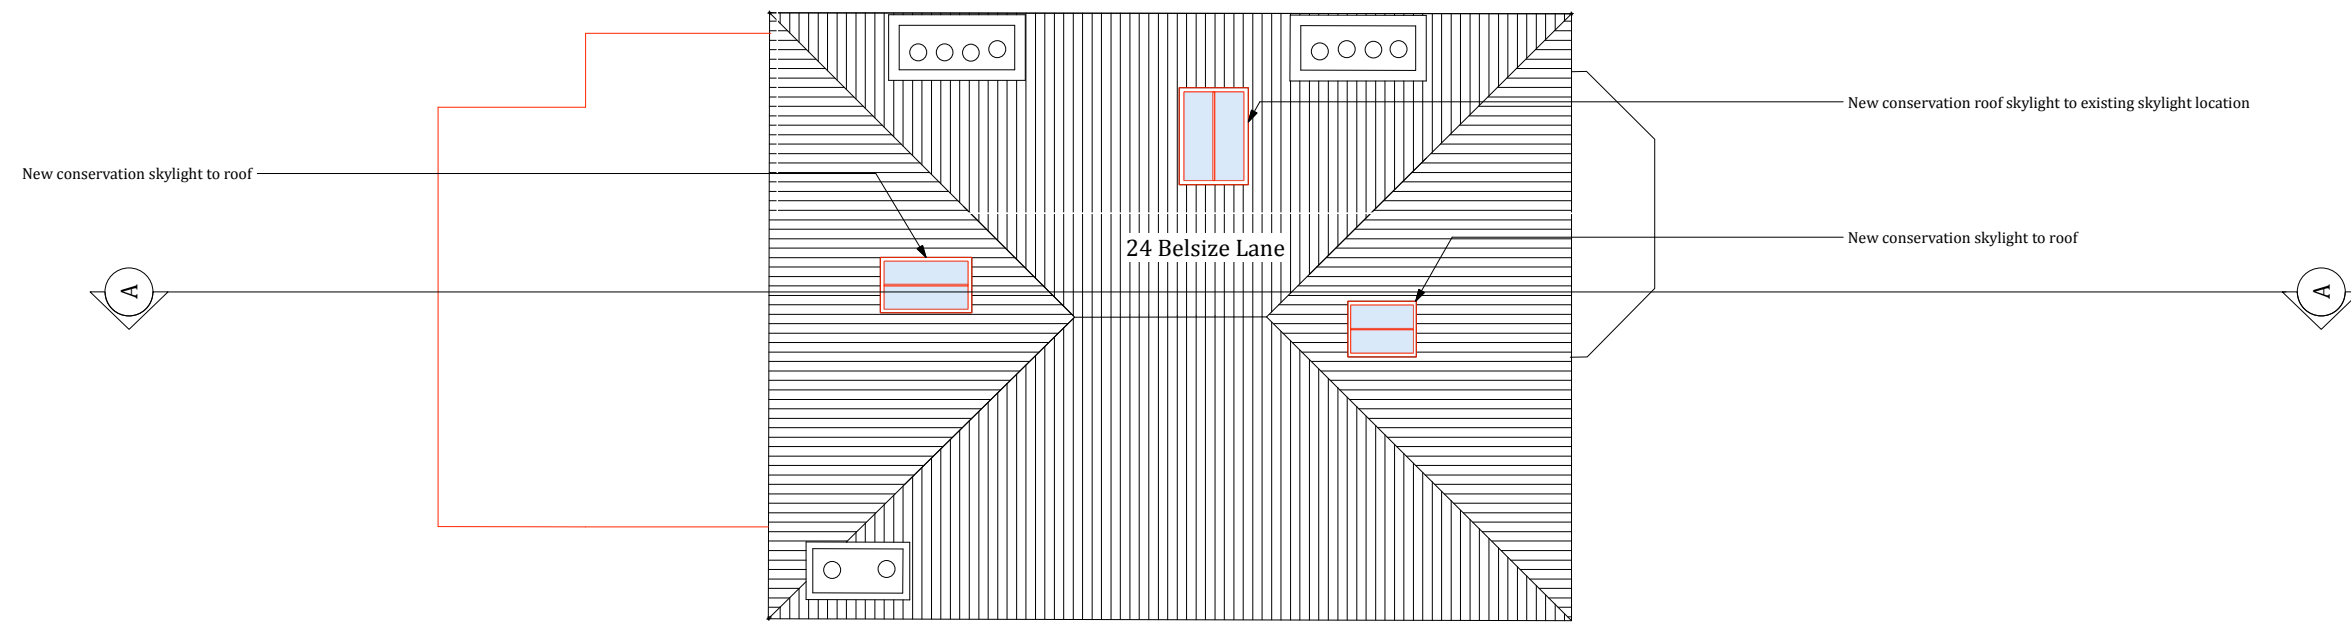


20 / 22 Belsize Lane

 

1 **PROPOSED ROOF PLAN**  
Scale: 1:50

26 Belsize Lane

 

ISSUE:	DATE:	COMMENT:
C	March 2018	ISSUE FOR FULL PLANNING APPLICATION
B	September 2017	ISSUE FOR FULL PLANNING APPLICATION
A	August 2017	ISSUE FOR PRE PLANNING APPLICATION
-	May 2017	ISSUE FOR PRE PLANNING APPLICATION

<b>CallenderHoworth</b>		Morelands 5-23 Old Street London EC1V 9HL W: www.callenderhoworth.com	
Job no.	Job title		
<b>1216</b>	24 Belsize Lane London NW3 5AB		
Drawing no.	Drawing title		
<b>818</b>	PROPOSED ROOF PLAN		
Scale	Size	Drawn	Revision
1:50	A1	ML	<b>C</b>

All works to be in accordance with relevant standards, British building codes, and other relevant codes, and with manufacturers recommendations and instructions. All dimensions to be checked on site. Do not scale from this drawing.