



1 SCALE 1:20 @ A1
GARDEN BRIDGE - SECTION C-C



1 SCALE 1:20 @ A1
GARDEN BRIDGE - NORTH BR ELEVATION

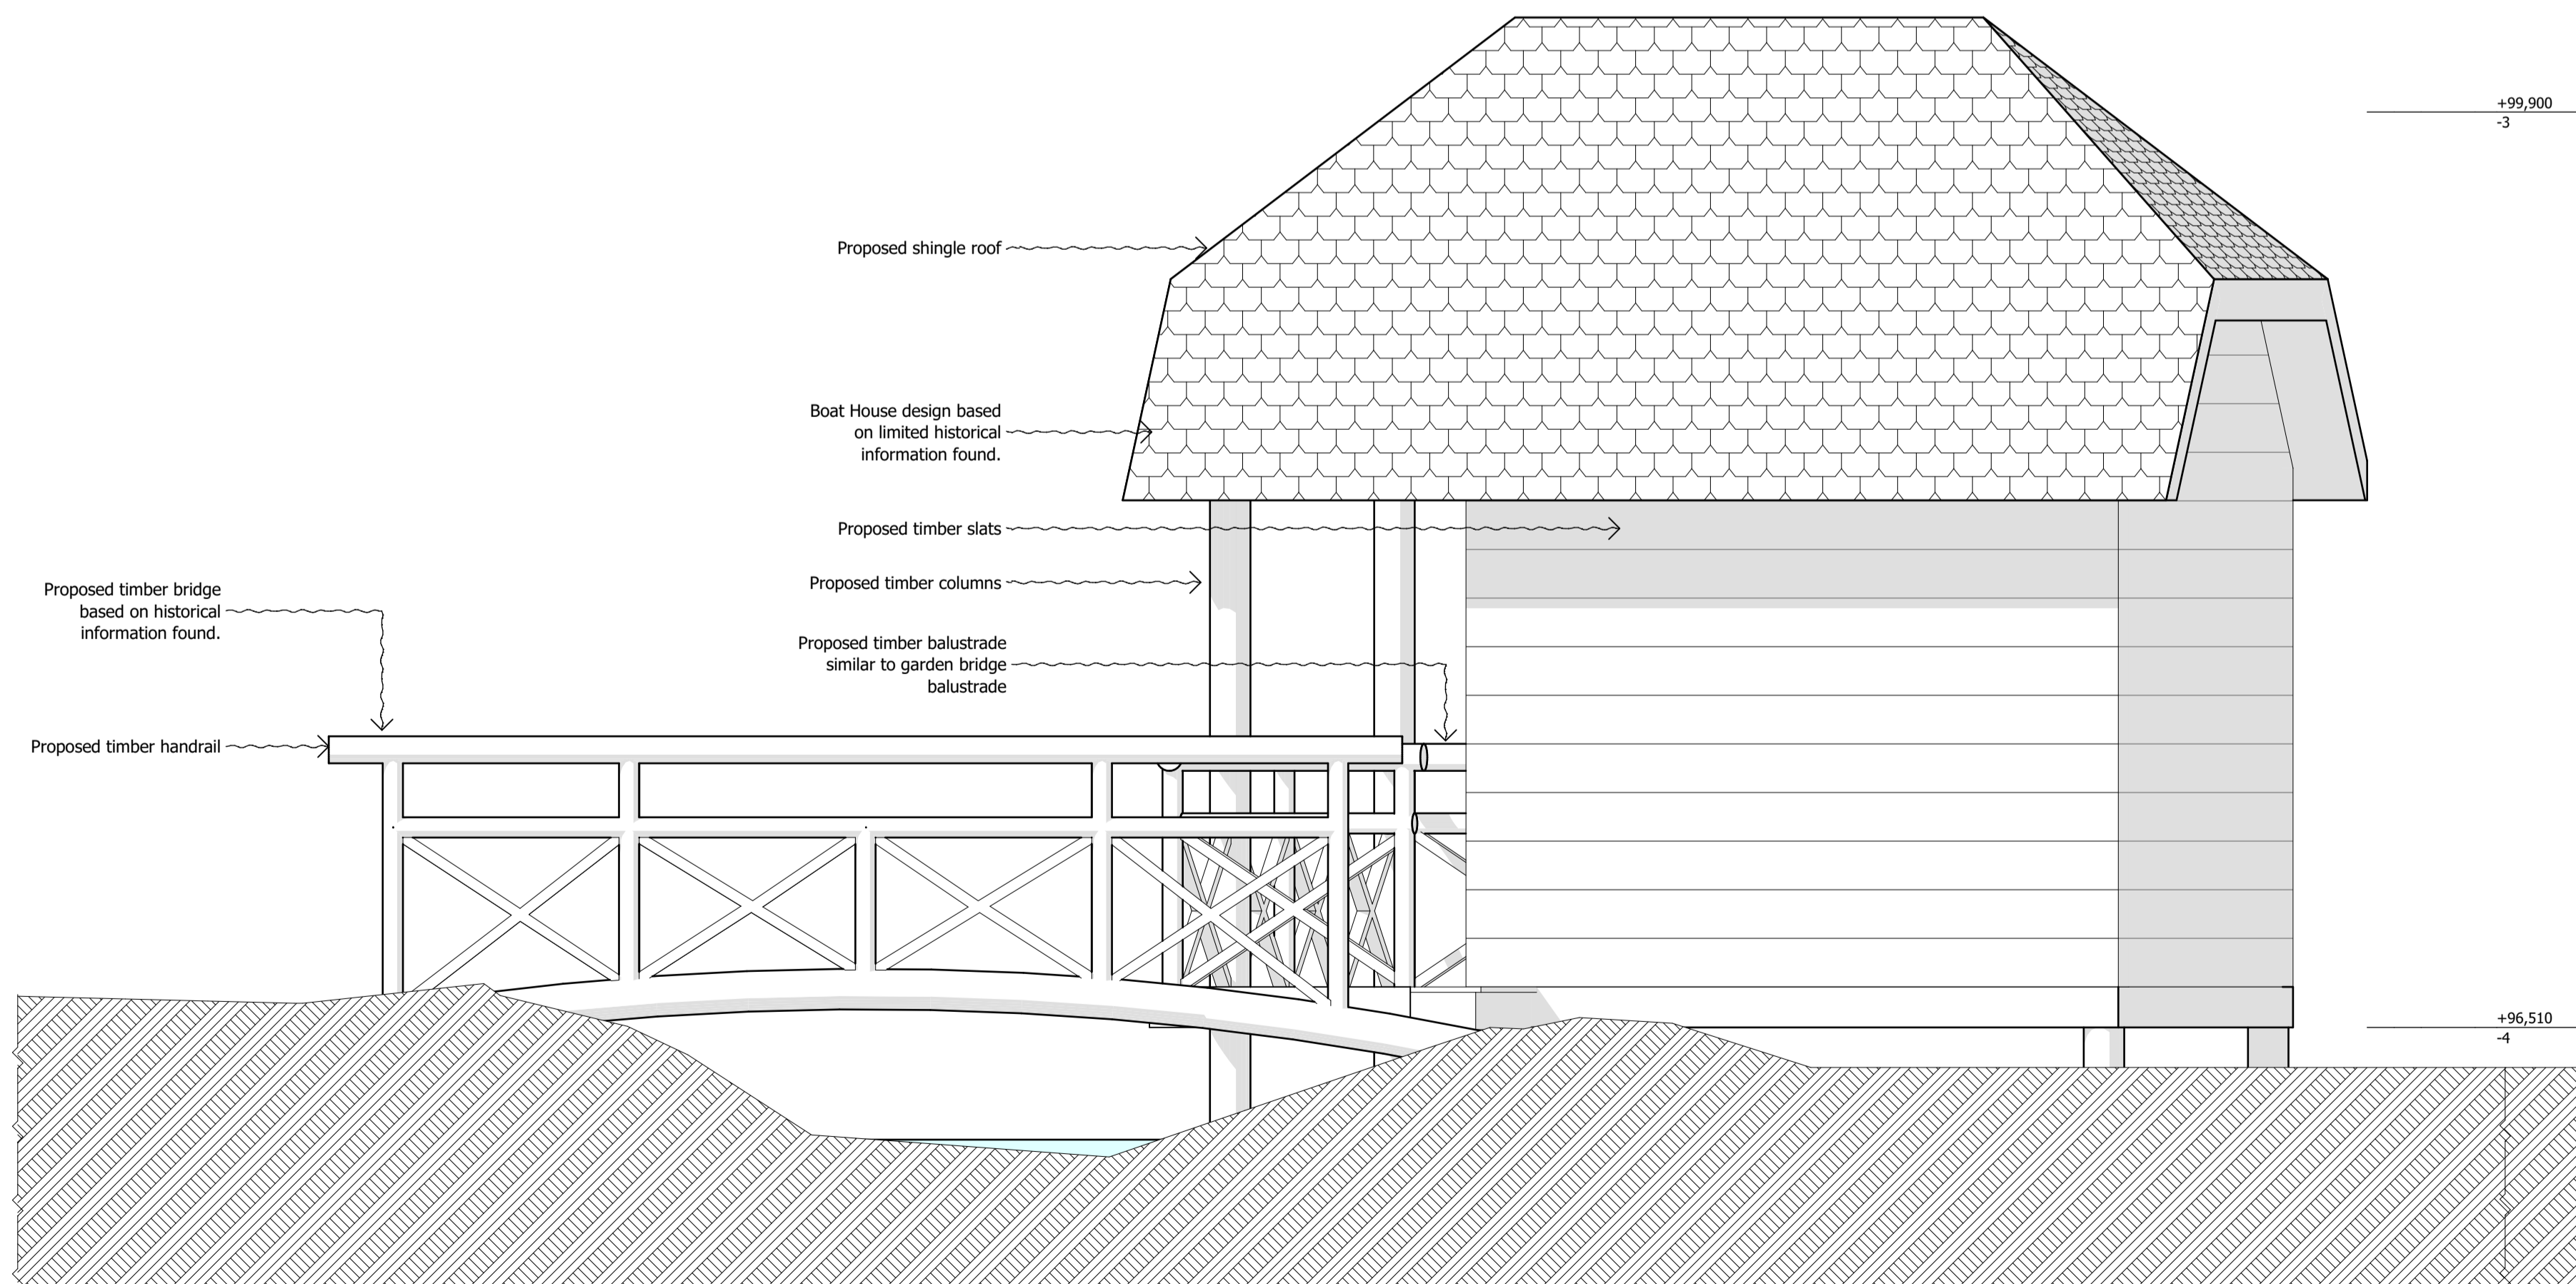

PHOTOGRAPH OF THE ORIGINAL GARDEN BRIDGE.

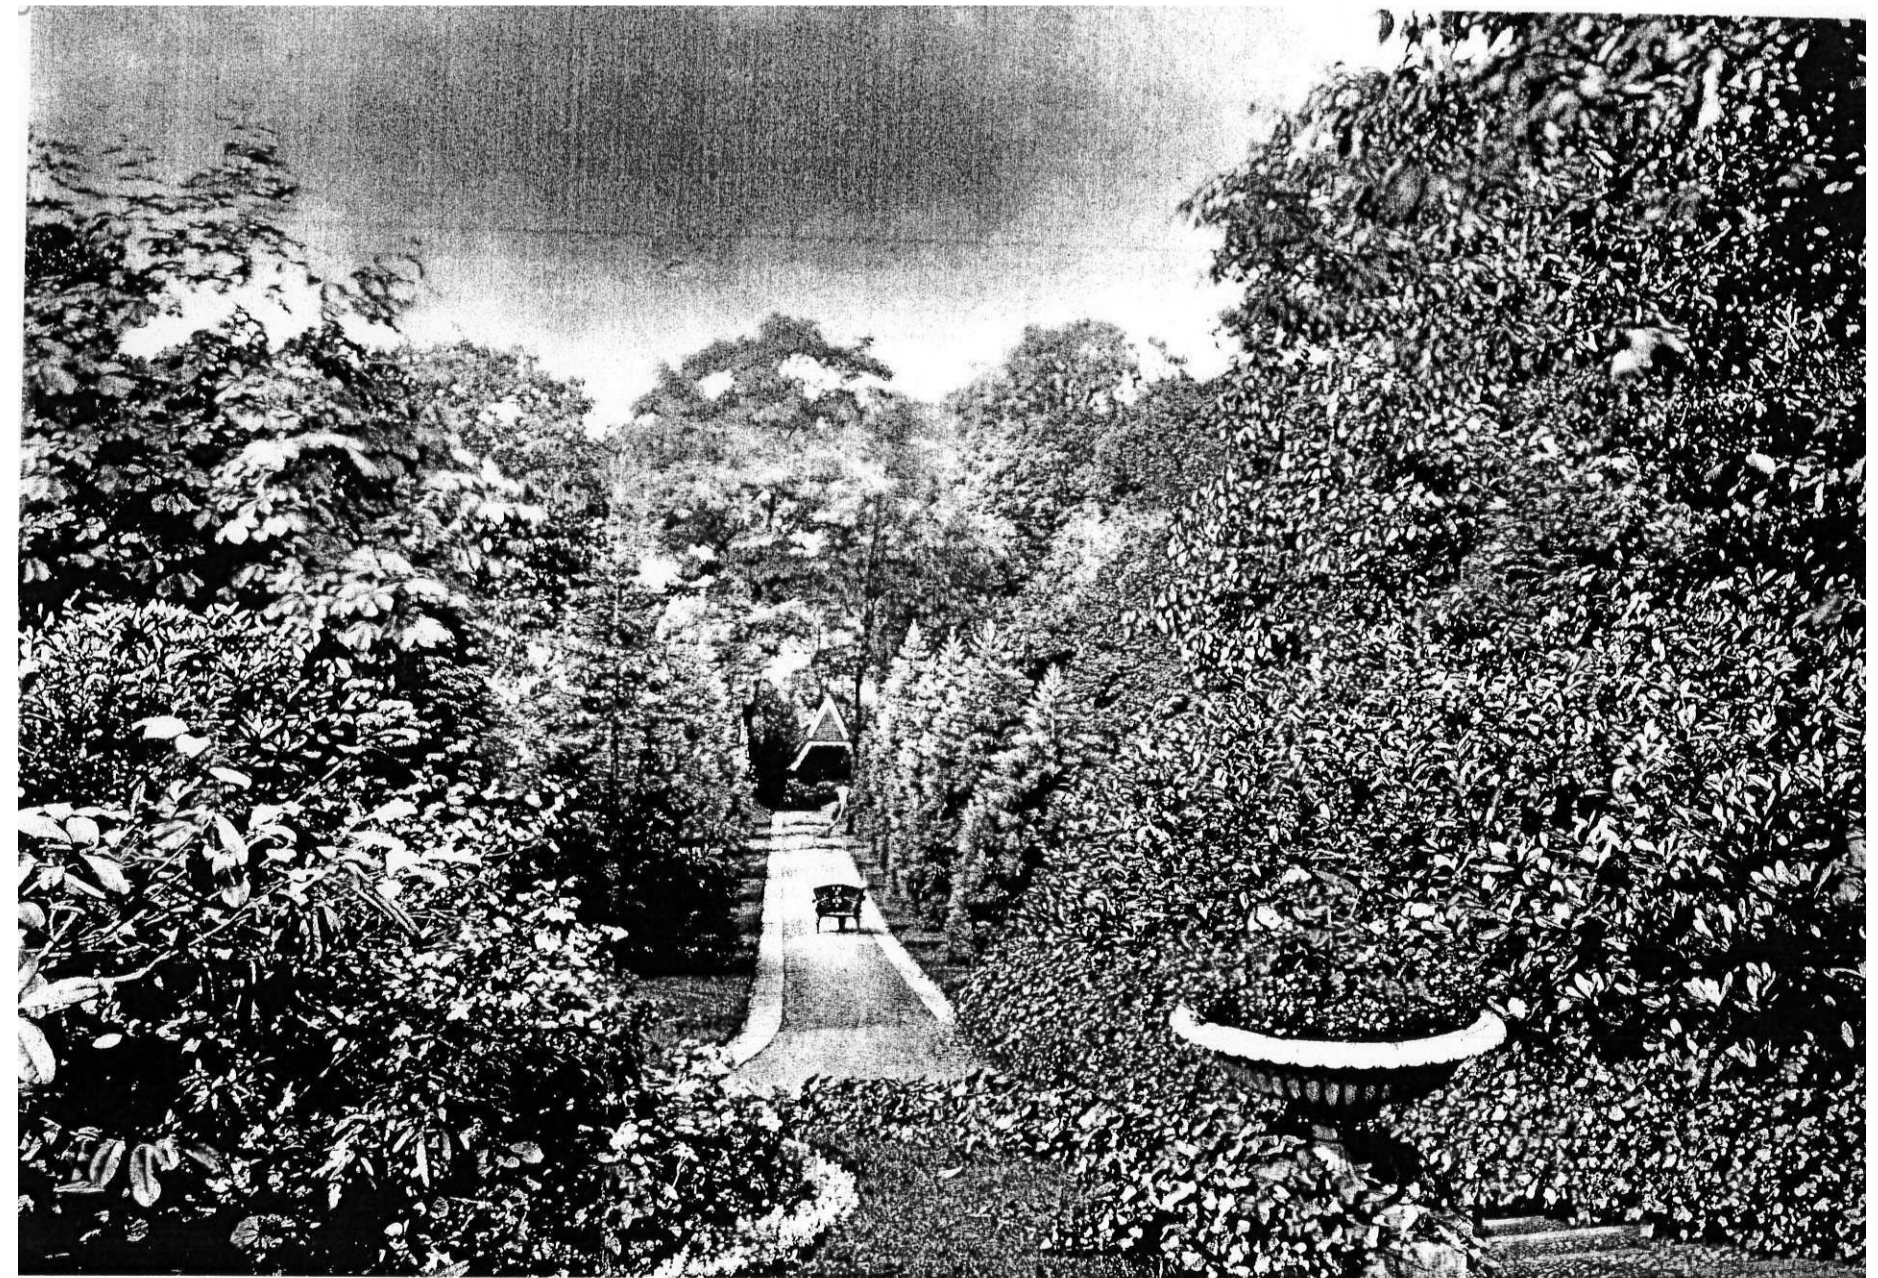

PHOTOGRAPH OF THE ORIGINAL BOAT HOUSE

2 SCALE 1:20 @ A1
BOAT HOUSE - CROSS SECTION C-C

DO NOT SCALE FROM THIS DRAWING

Figured dimensions only are to be taken from this drawing. All dimensions are to be checked on site before any work is put in hand. If in doubt, ask.

All SHH drawings to be read in conjunction with relevant SHH Finishes, Sanitaryware, Lighting & Ironmongery schedules.

Any discrepancies to be highlighted to SHH prior to procurement and in good time.

Copyright © Spence Harris Hogan Limited 2015
Registered in England & Wales. Registered No. 261 0615
SHH is the trading name of Spence Harris Hogan Limited

Legends & Notes:

Rev	Date	Descriptor	Athr.
PL01	11.04.18	Planning Issue	CK


RIBA MEMBER
Chartered Practice

1 Vencourt Place, Ravenscourt Park
Hammersmith, London W6 9NU
Phone: +44 (0) 20 8600 4171 Email: info@shh.co.uk
shh.co.uk


Project:
Athlone House
Hampstead Lane
London
Client:
Private Client
Drawing Title:
Sections

Elevation & Section


(Project number/DWG number/Revision:)
(817)BA-301_PL01 Checked:

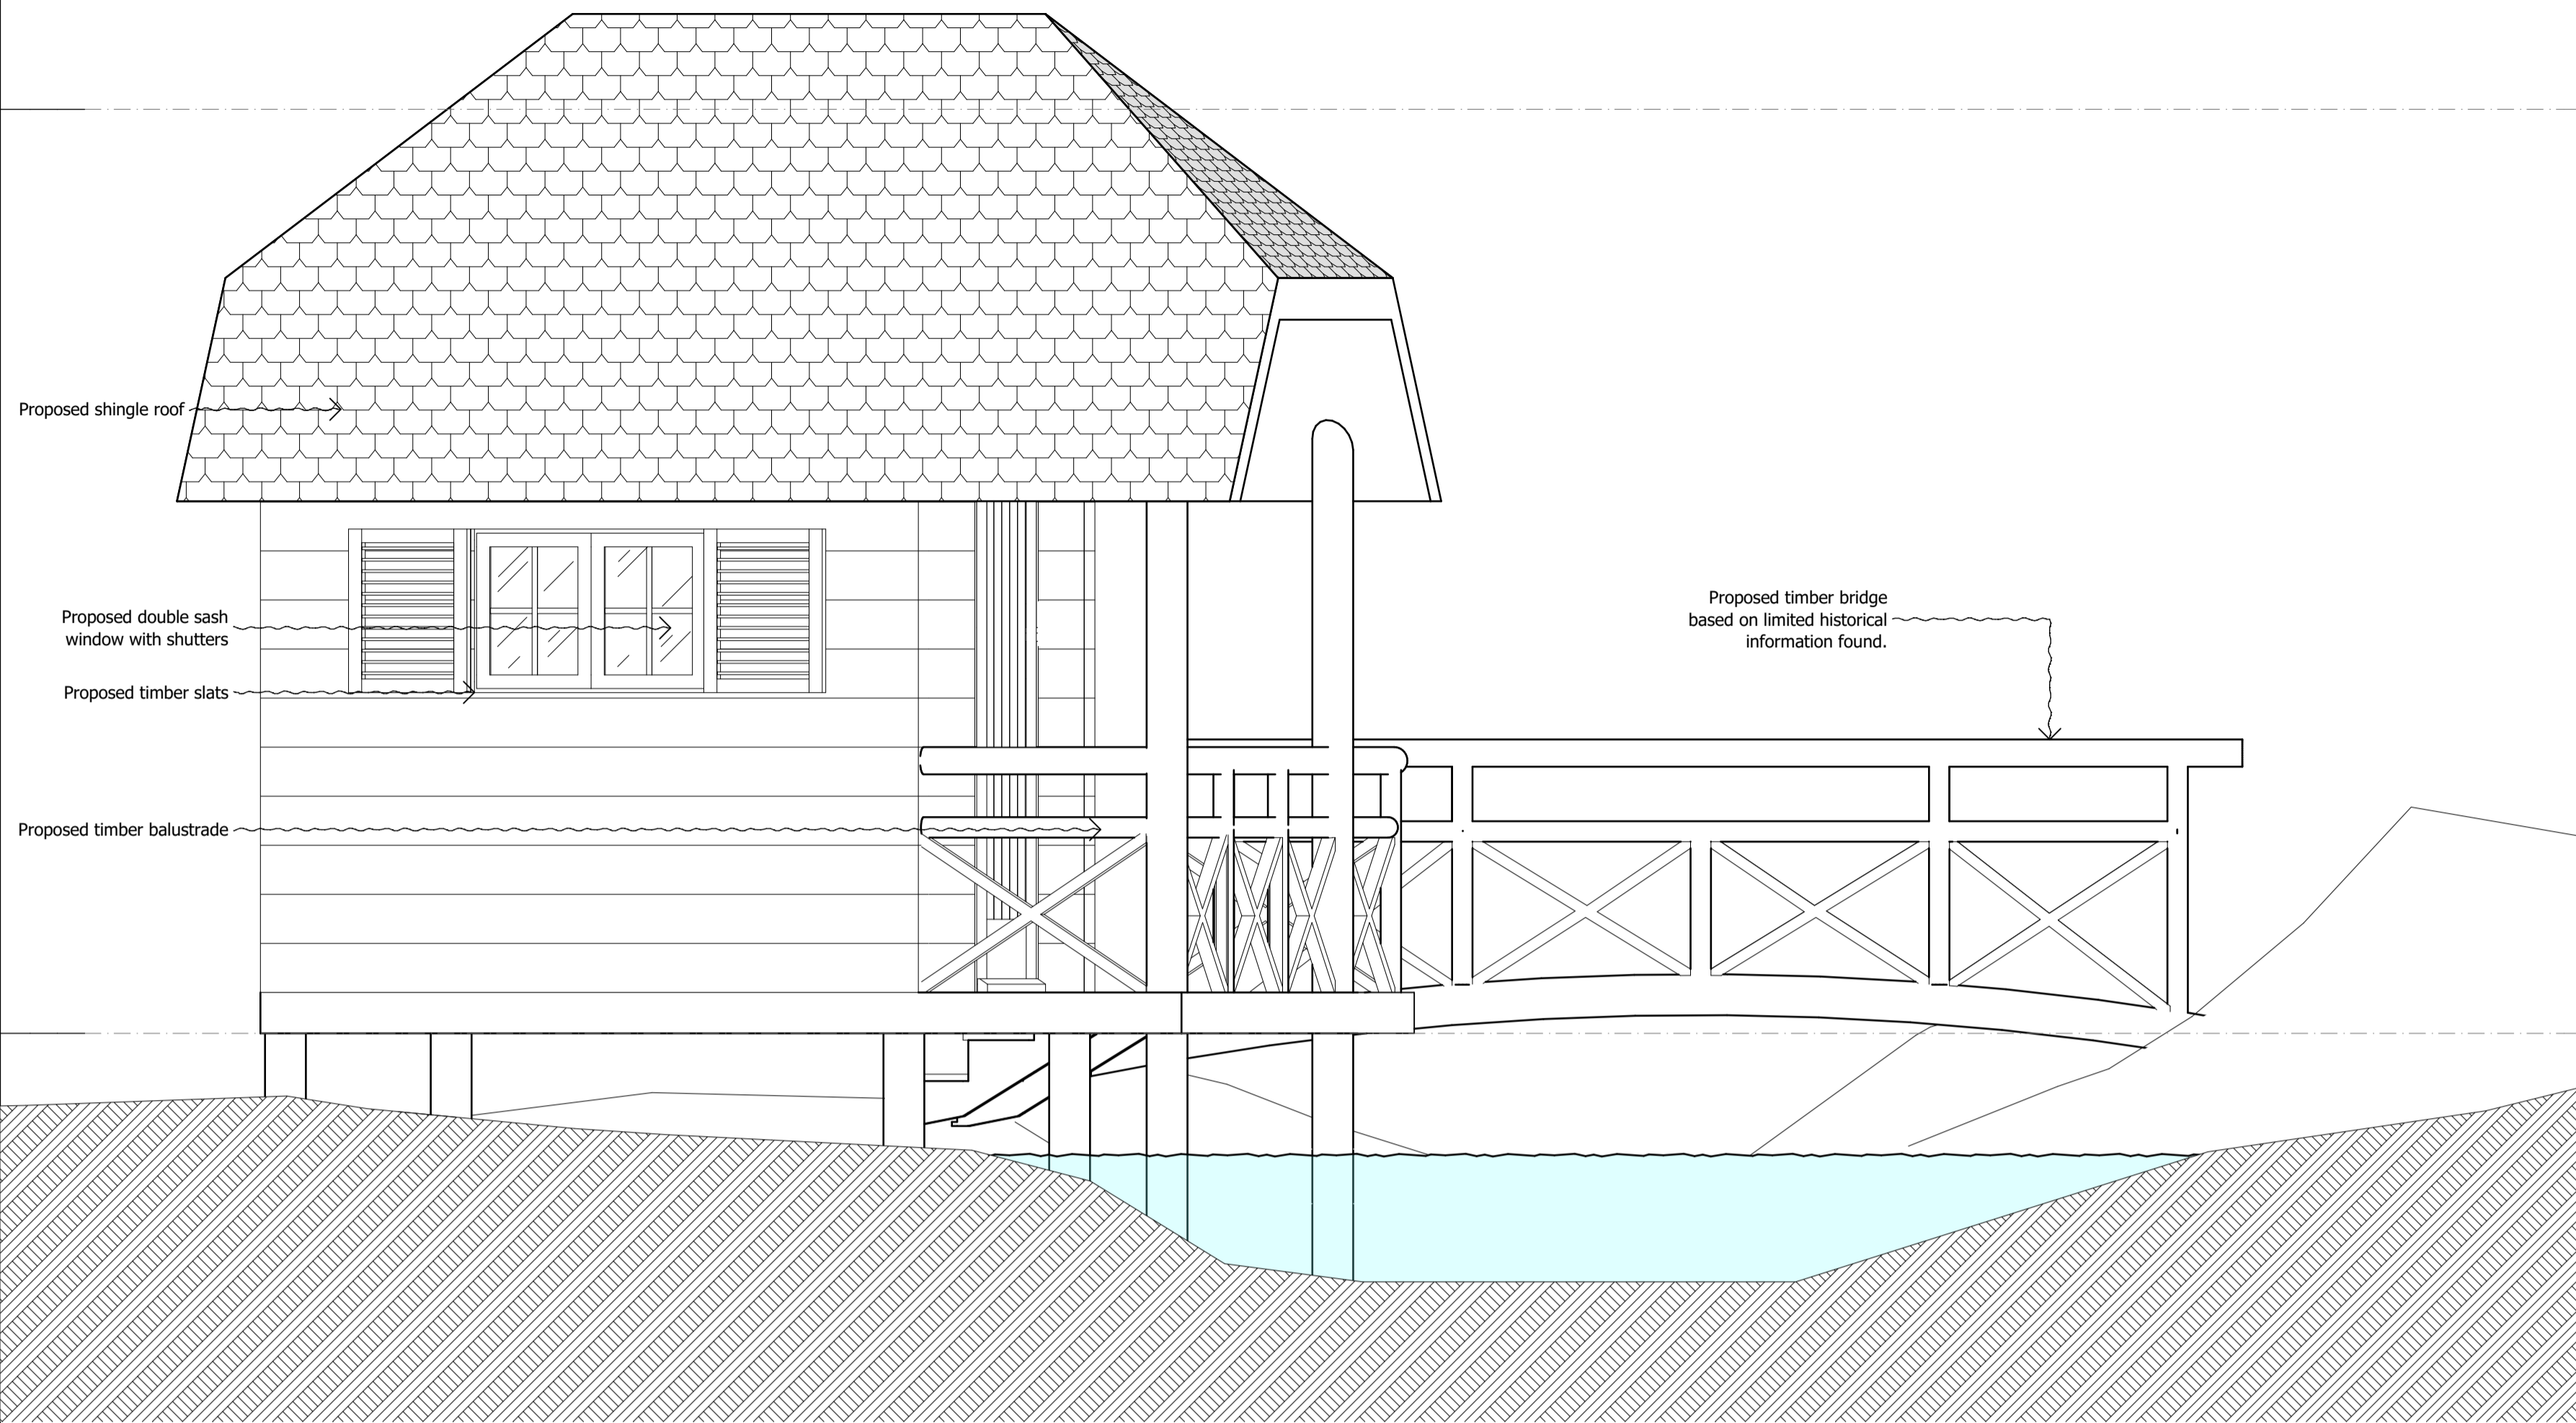


1 SCALE 1:20 @ A1
BOAT HOUSE - SOUTH BR ELEVATION

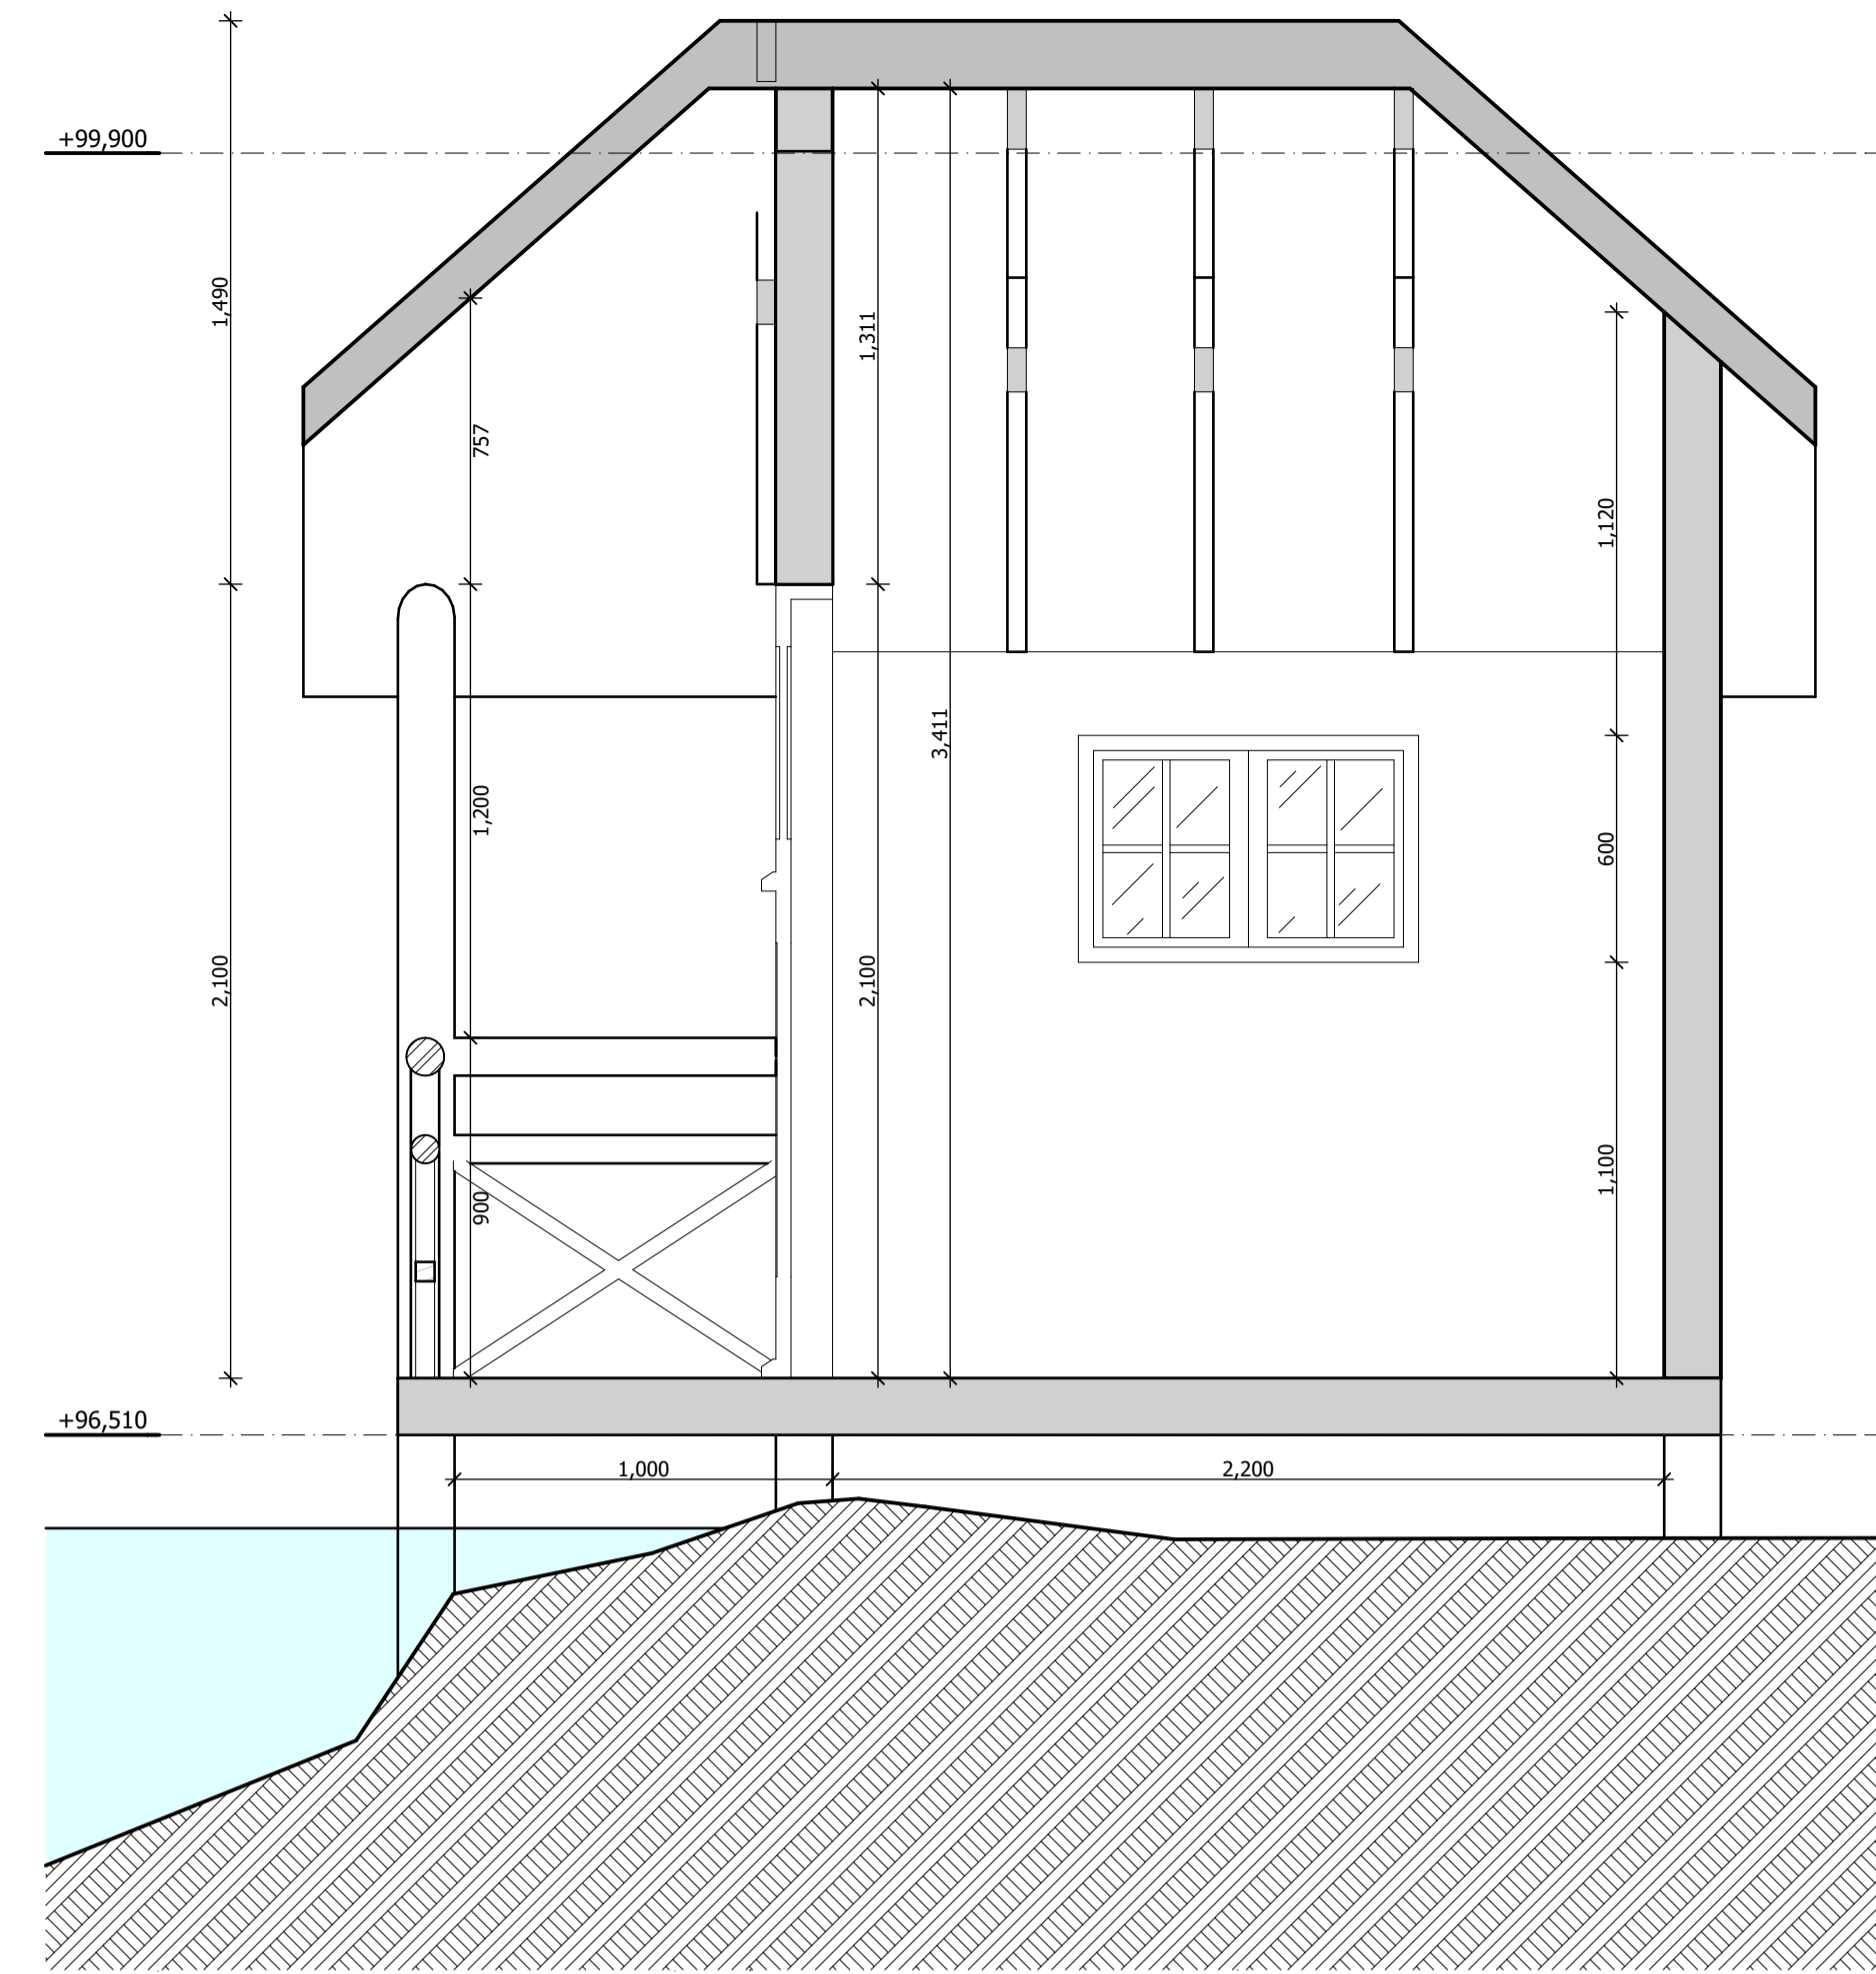

2 SCALE 1:20 @ A1
BOAT HOUSE - SECTION A-A

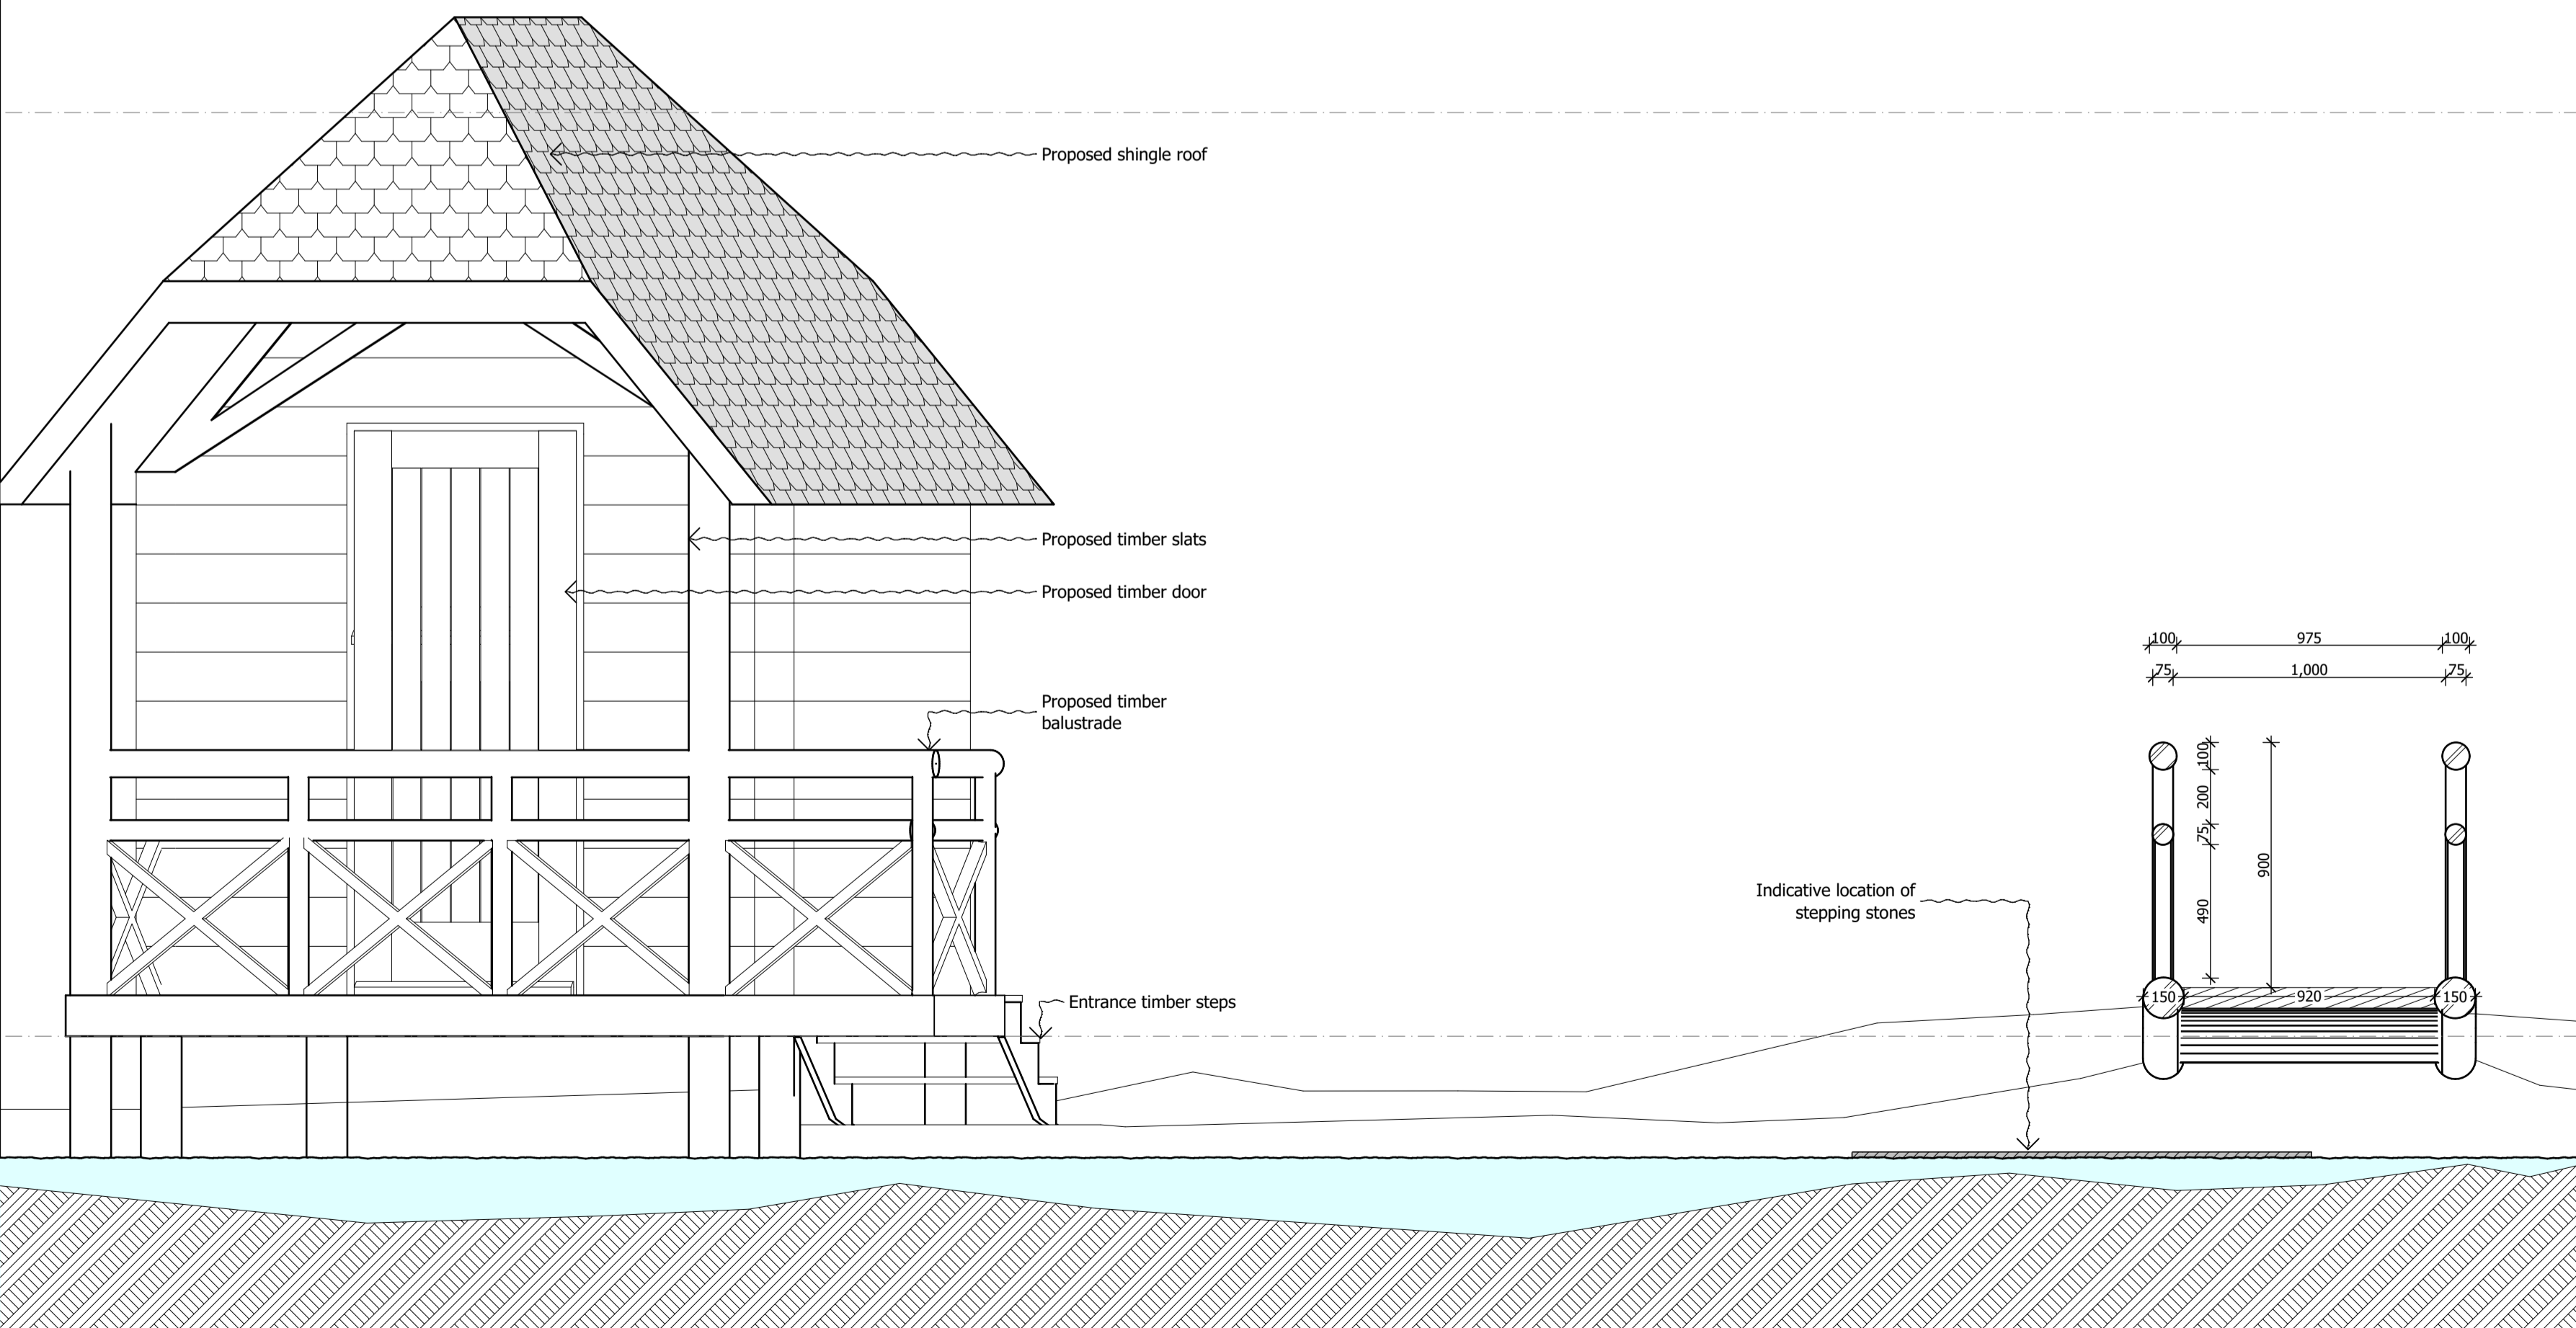

3 SCALE 1:20 @ A1
BOAT HOUSE - EAST BR ELEVATION

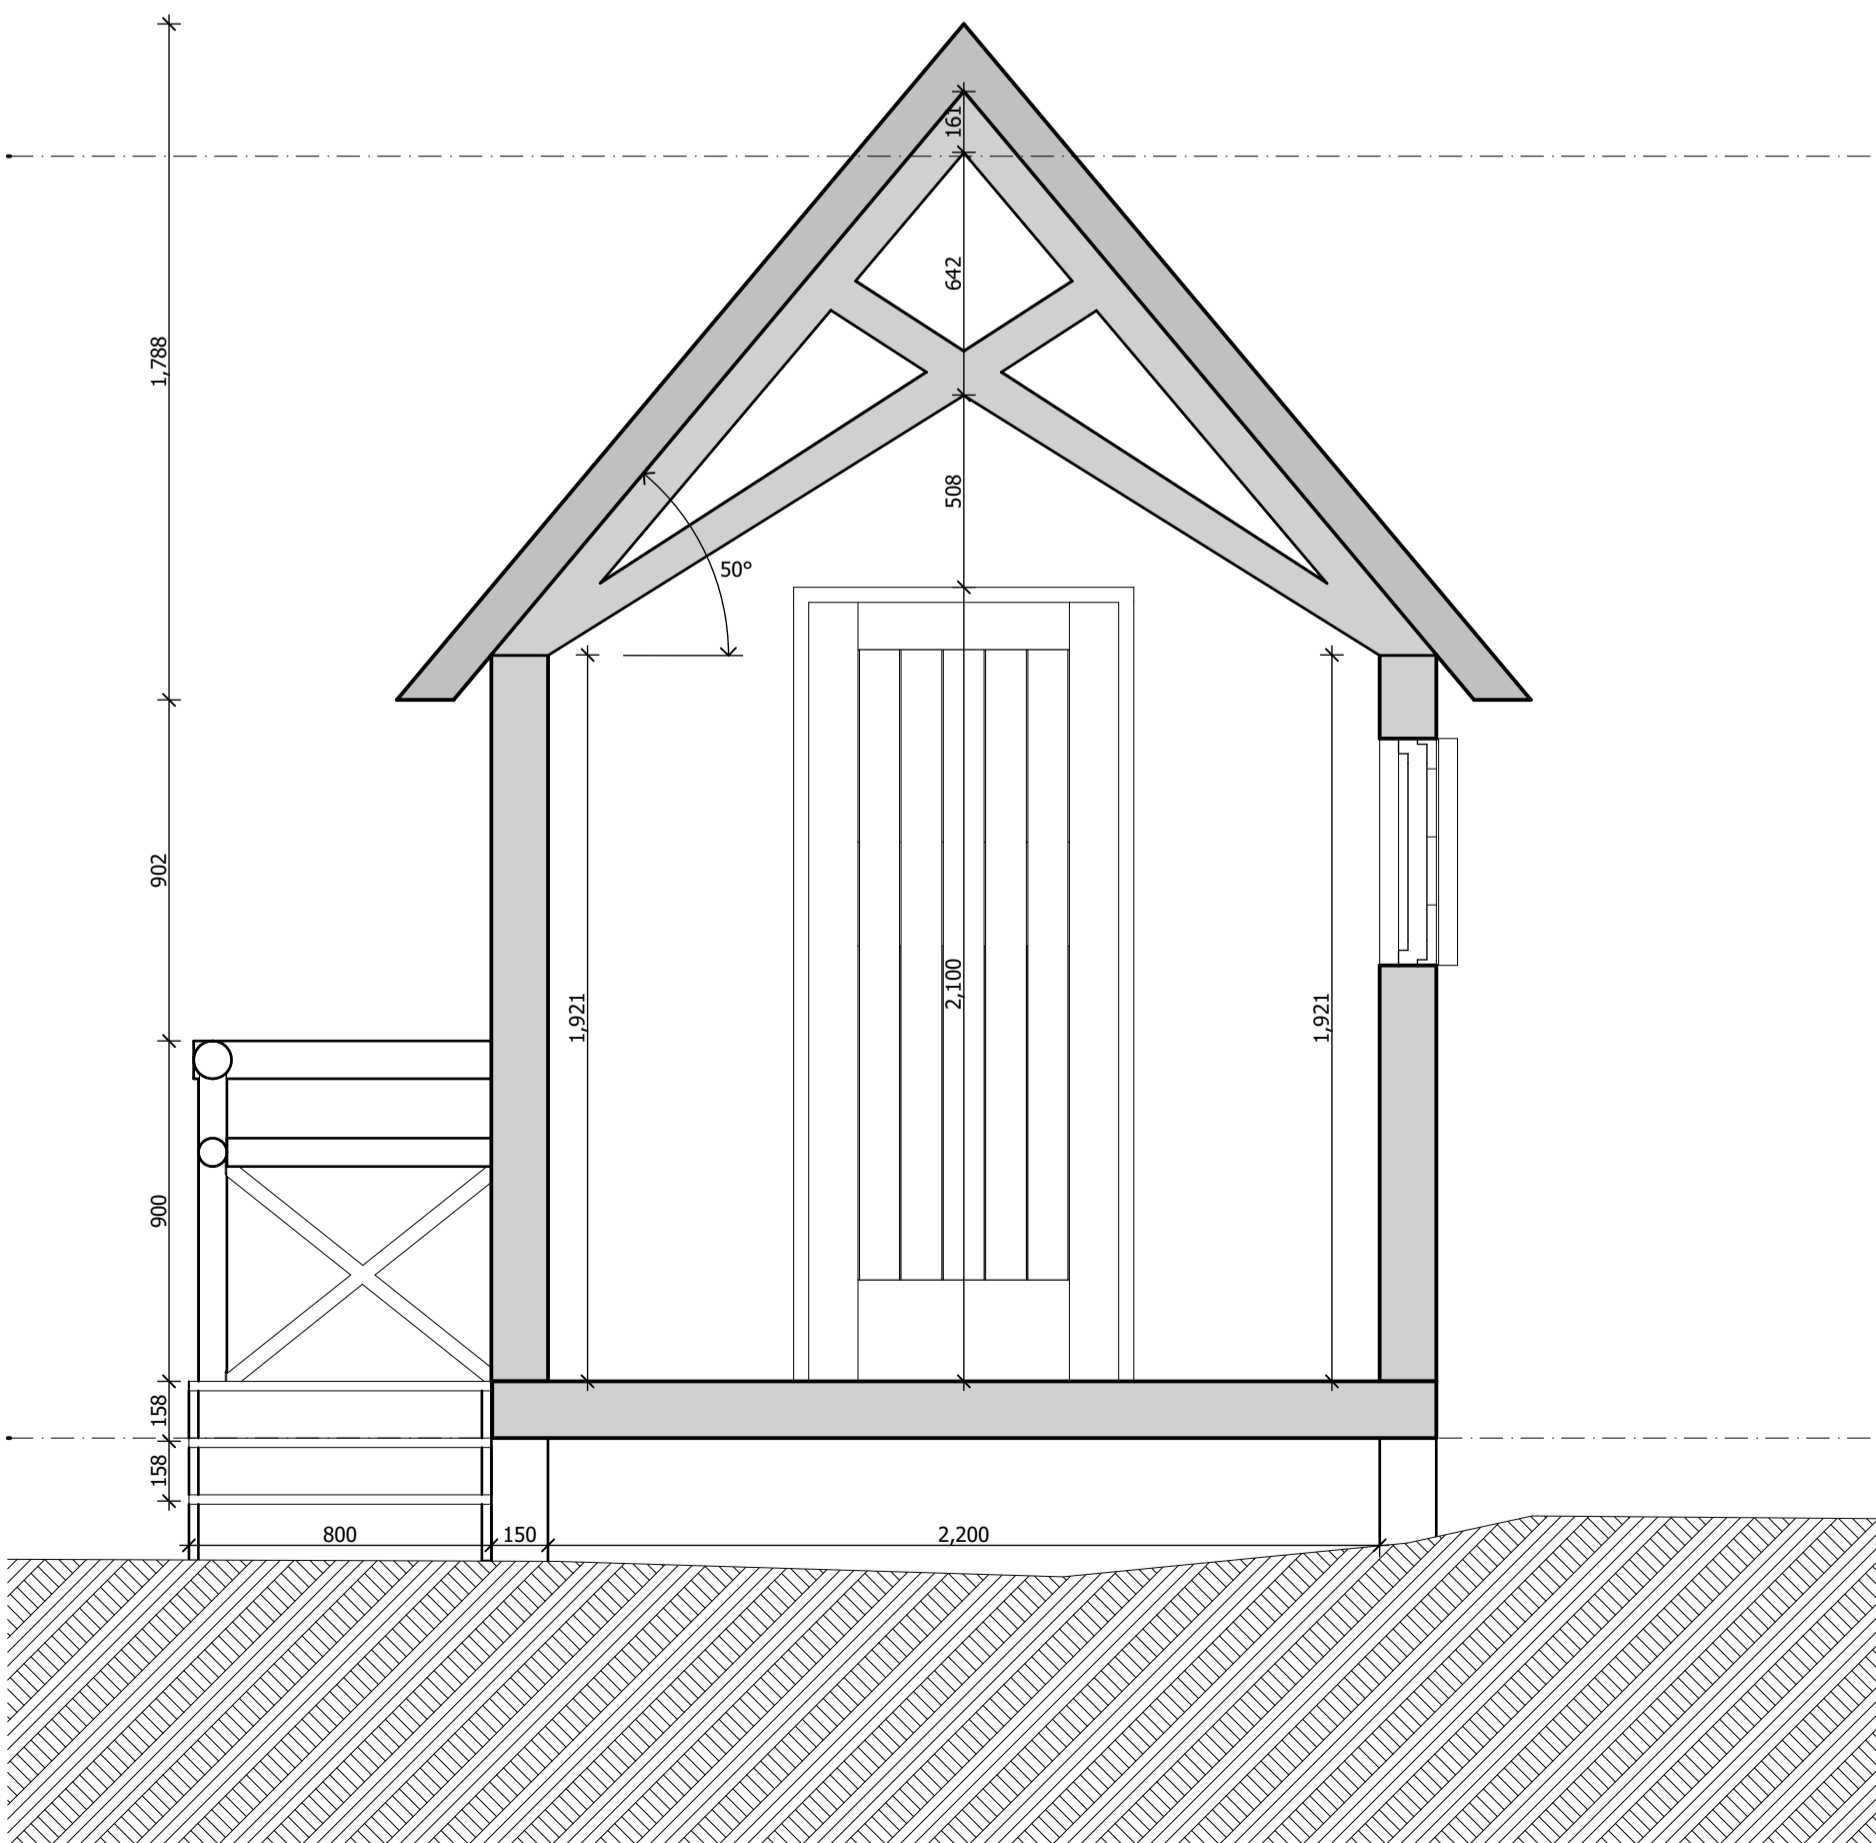

4 SCALE 1:20 @ A1
BOAT HOUSE - SECTION B-B

DO NOT SCALE FROM THIS DRAWING

Figured dimensions only are to be taken from this drawing. All dimensions are to be checked on site before any work is put in hand. If in doubt, ask.

All SHH drawings to be read in conjunction with relevant SHH Finishes, Sanitaryware, Lighting & Ironmongery schedules.

Any discrepancies to be highlighted to SHH prior to procurement and in good time.

Copyright © Spence Harris Hogan Limited 2015
Registered in England & Wales. Registered No. 261 0615
SHH is the trading name of Spence Harris Hogan Limited

Legends & Notes:

PL01	11.04.18	Planning Issue	CK
Rev	Date	Descriptor	Athr.


RIBA MEMBER
Chartered Practice

1 Vencourt Place, Ravenscourt Park
HammerSmith, London W6 9NU
Phone: +44 (0) 20 8600 4171 Email: info@shh.co.uk
shh.co.uk


Project:
Athlone House
Hampstead Lane
London
Client:
Private Client
Drawing Title:
Sections

Elevations & Sections


(Project number/DWG number/Revision):
(817)BA-300_PL01

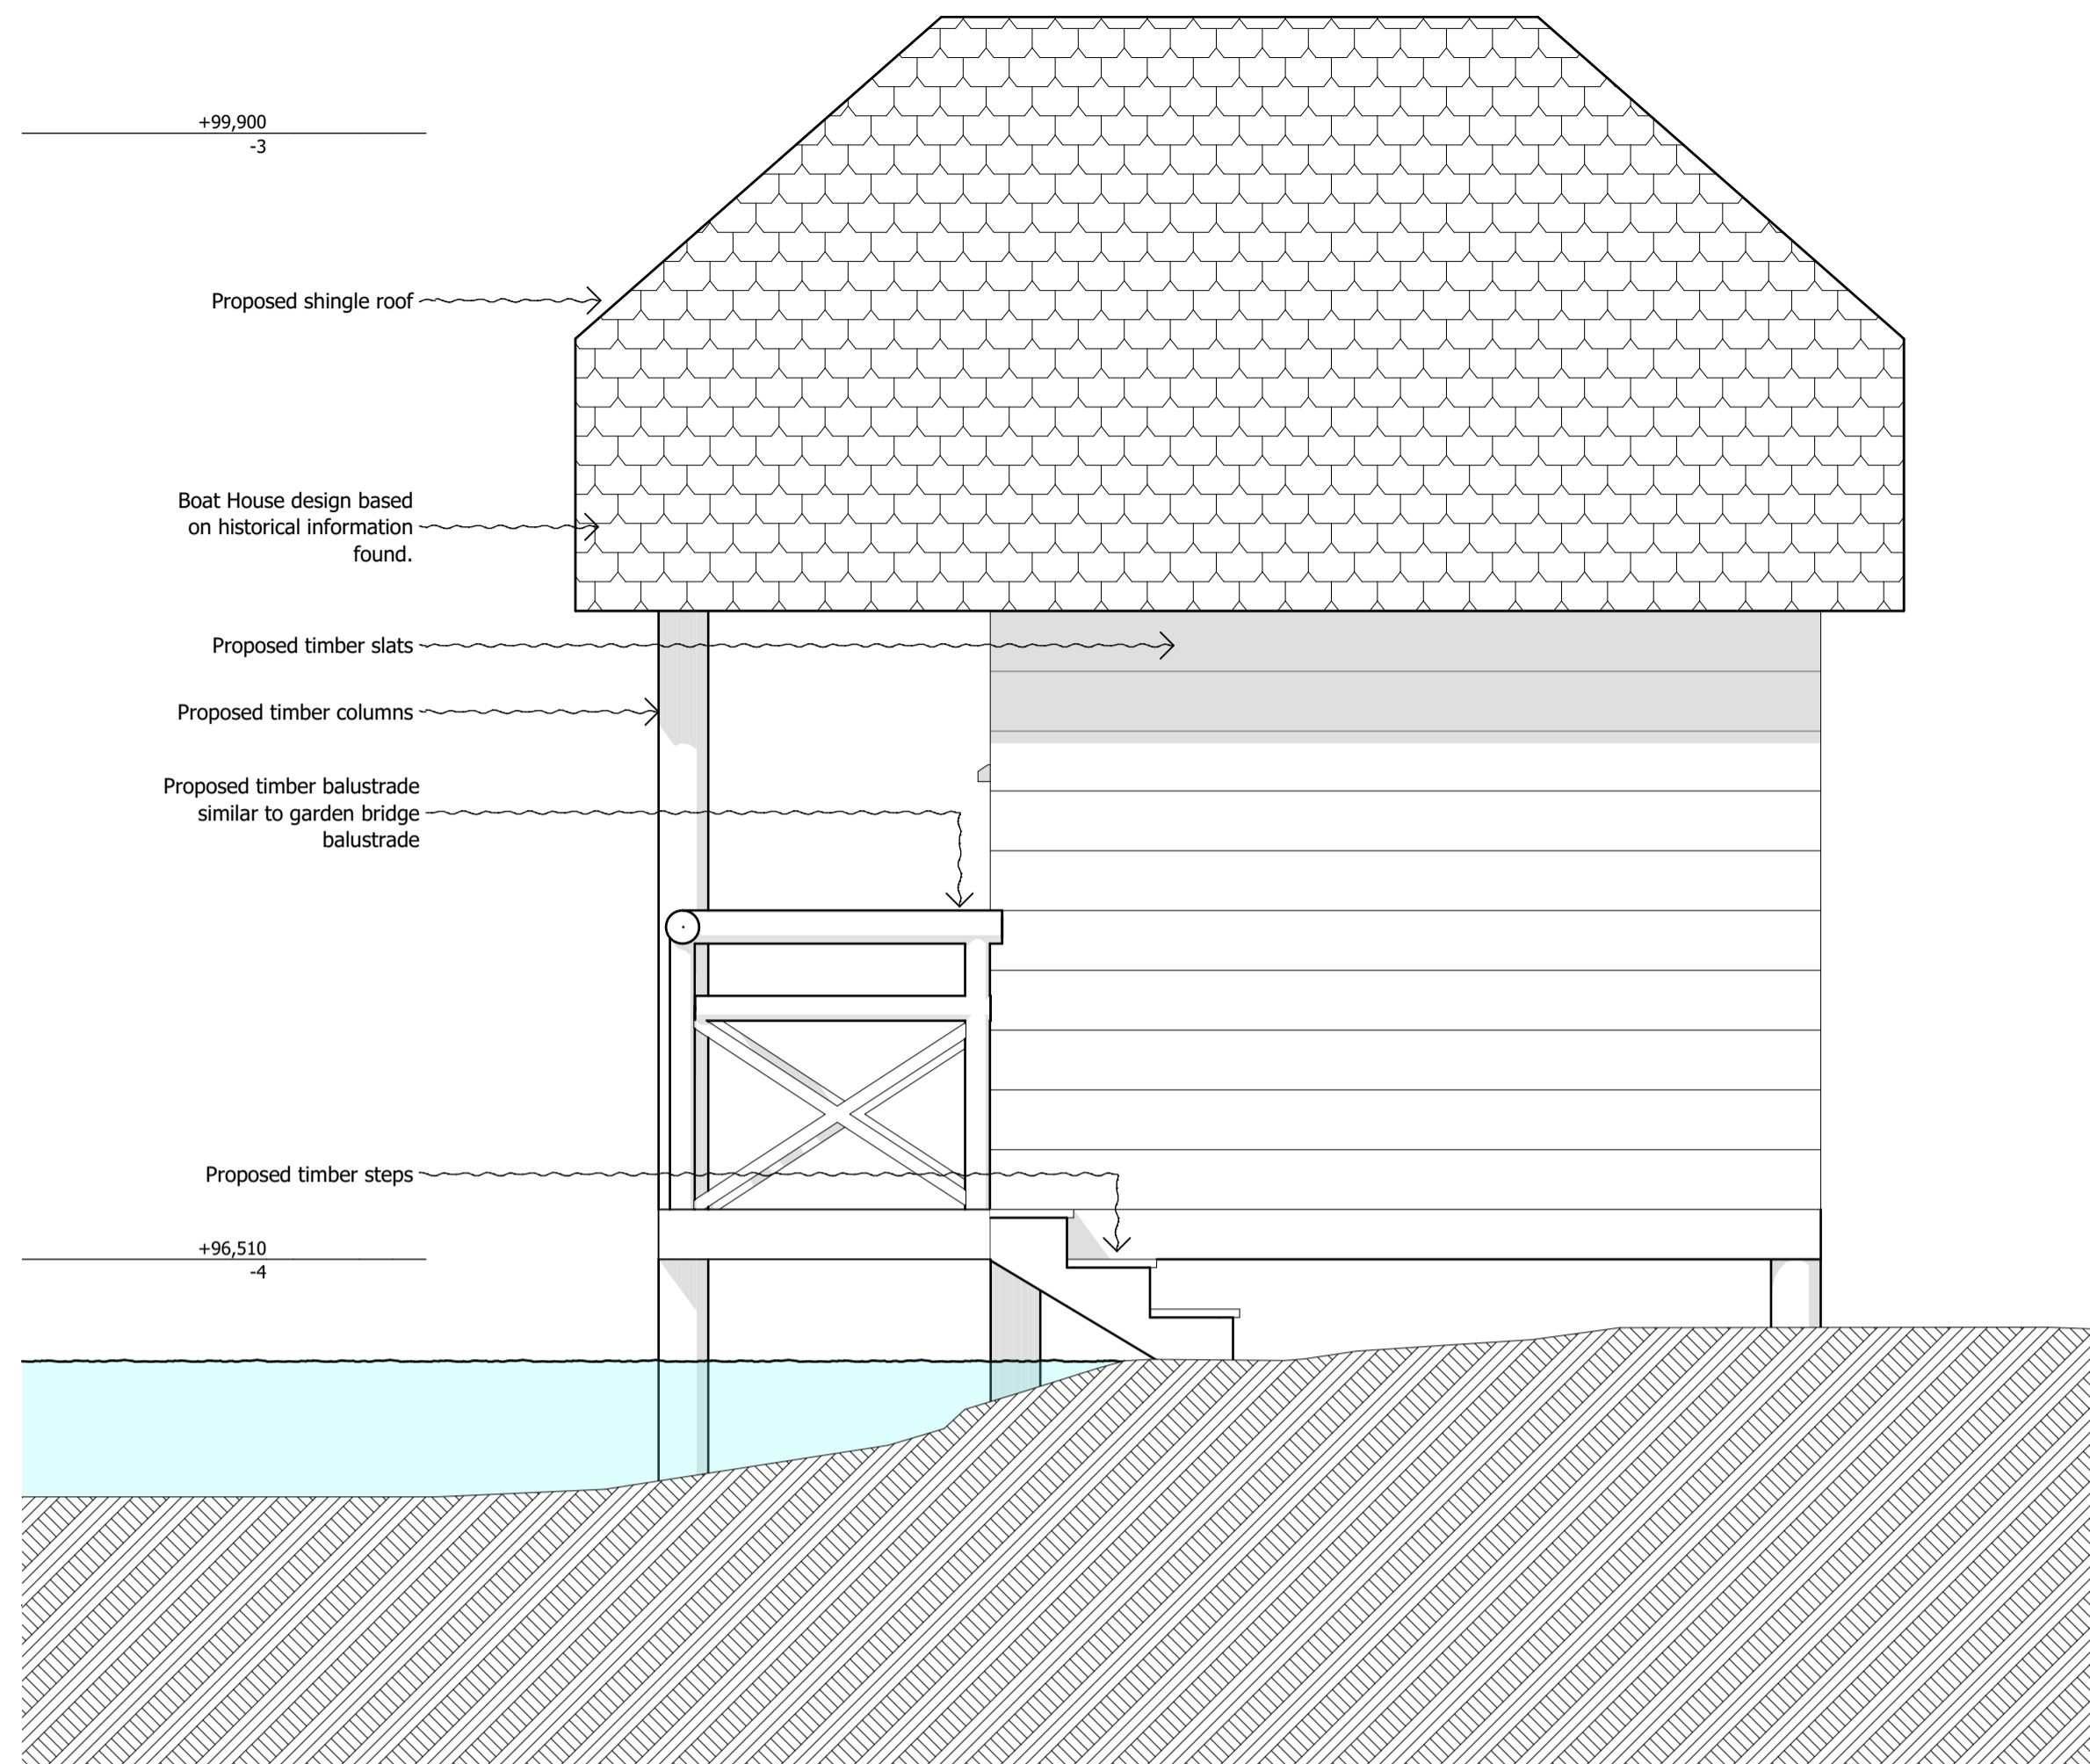


1 SCALE 1:20 @ A1
BOAT HOUSE - NORTH ELEVATION

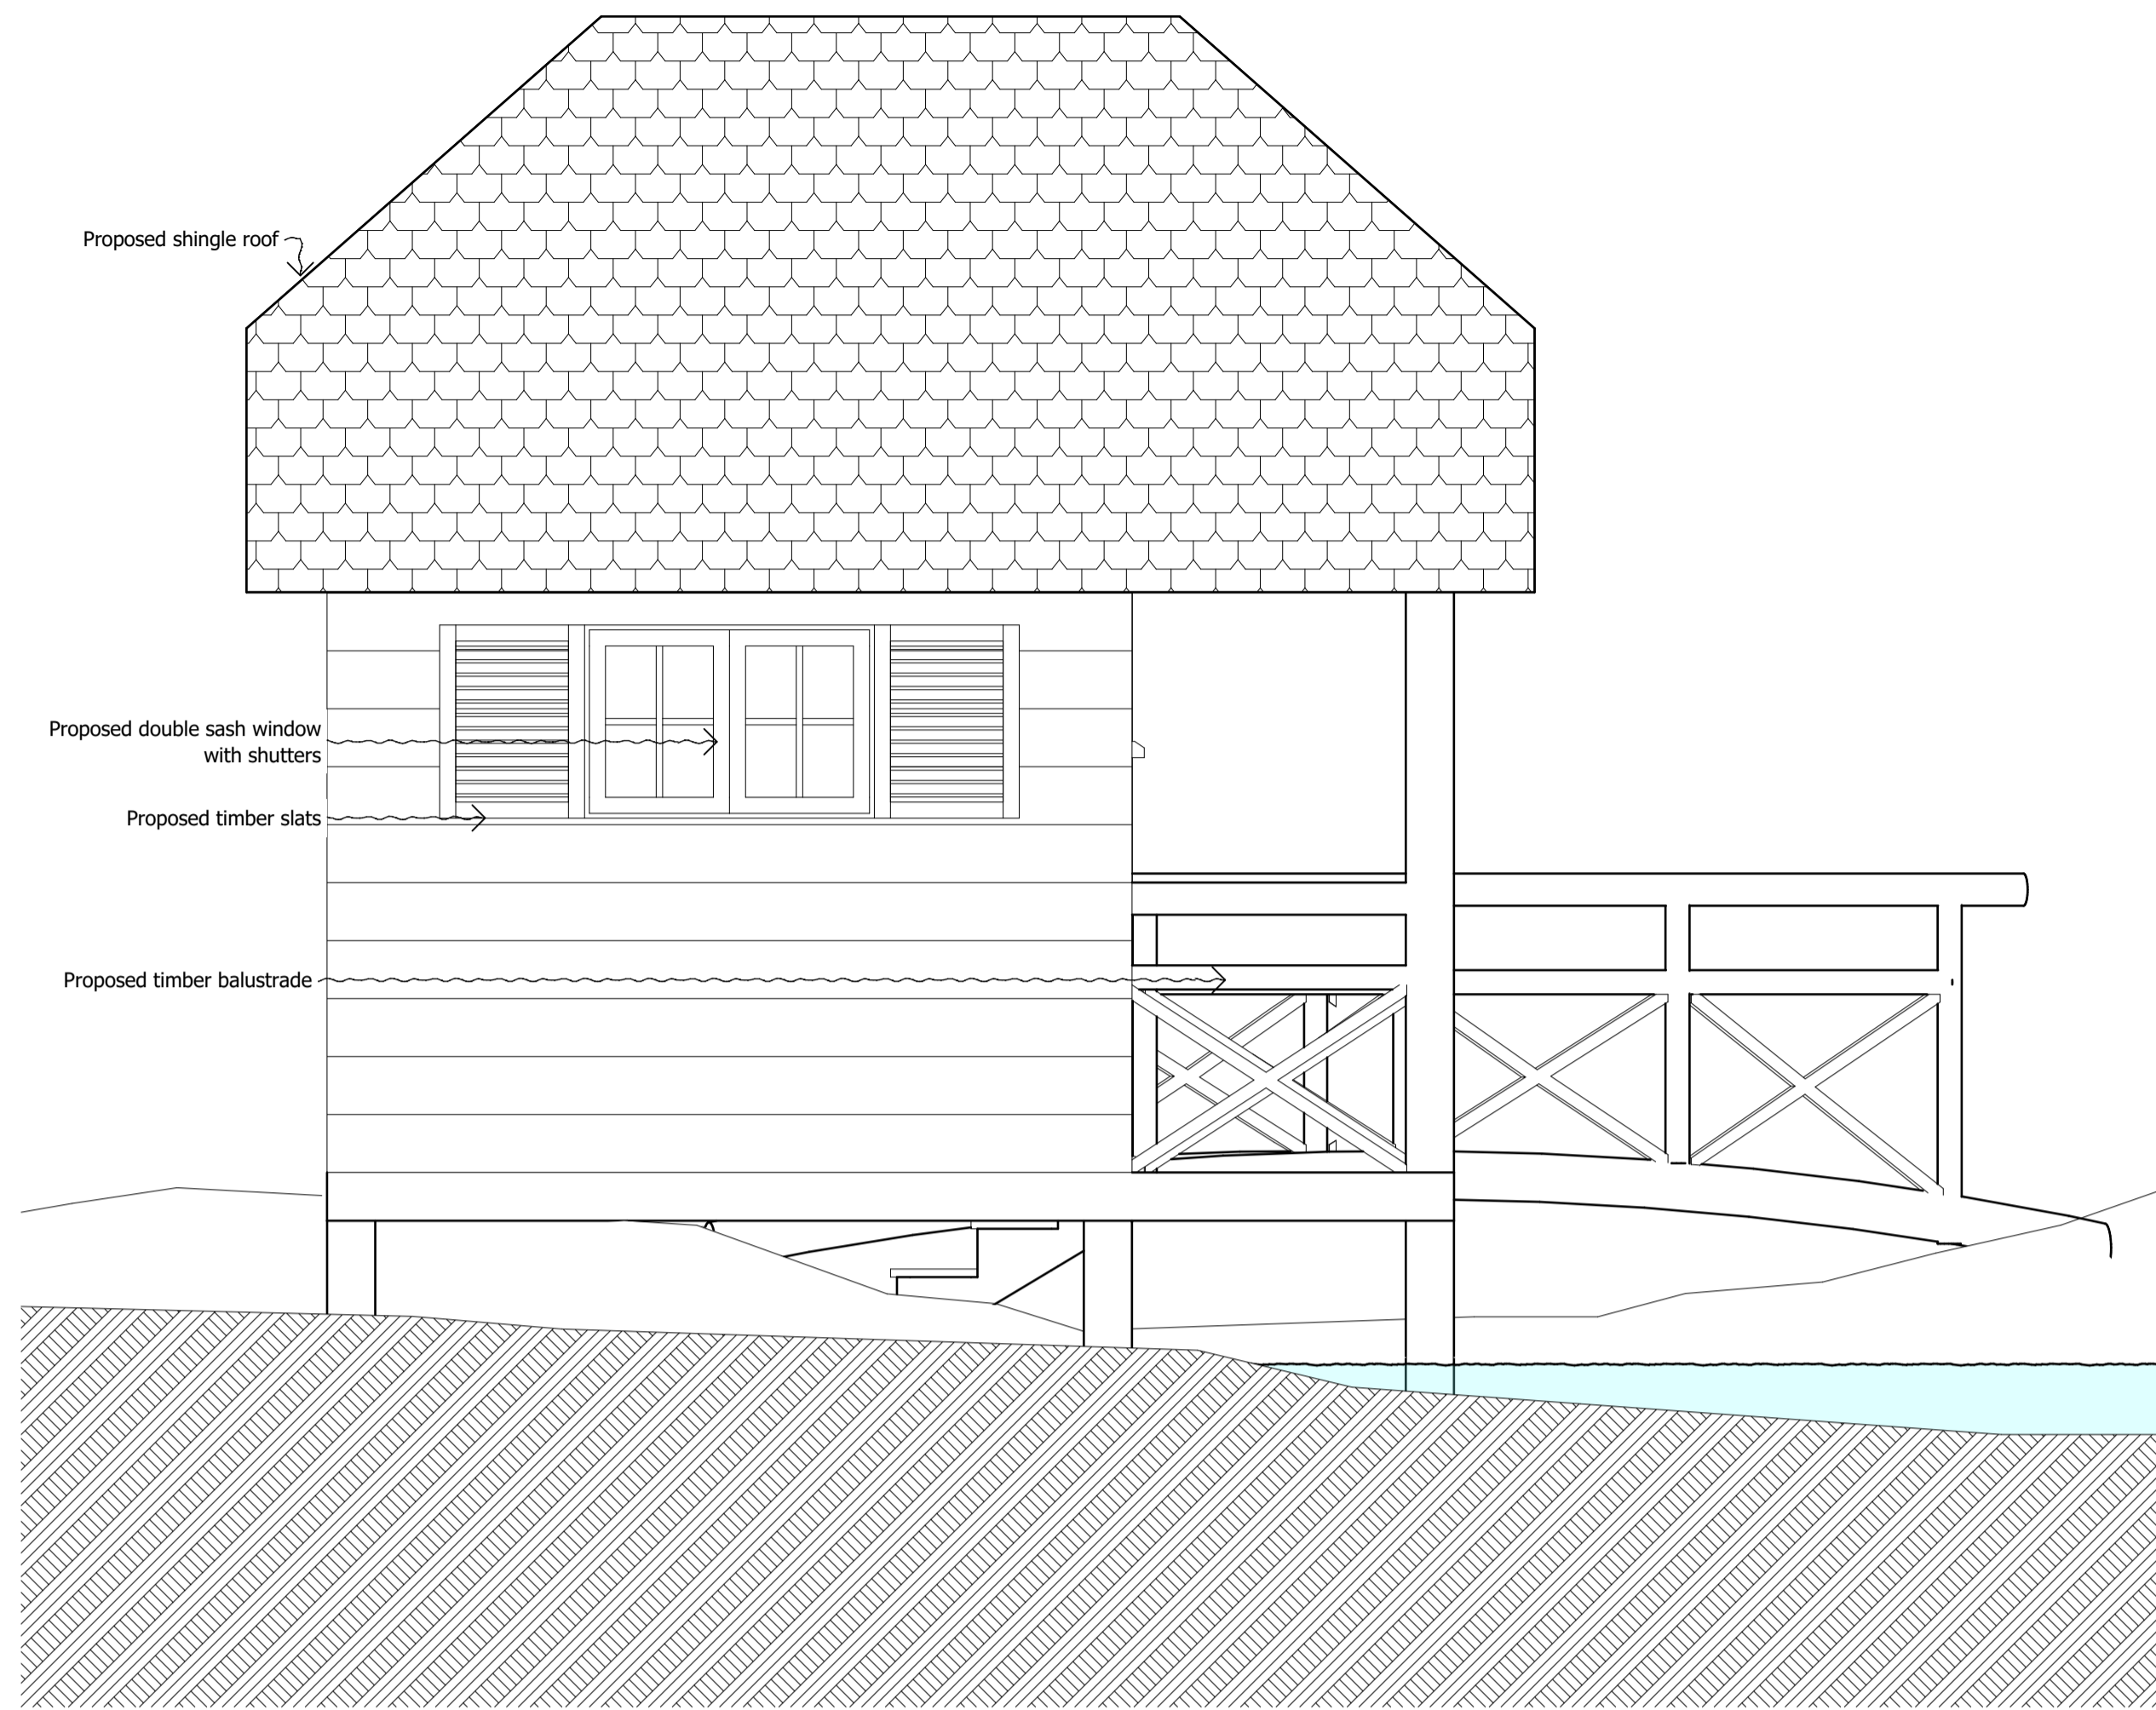

2 SCALE 1:20 @ A1
BOAT HOUSE - SOUTH ELEVATION

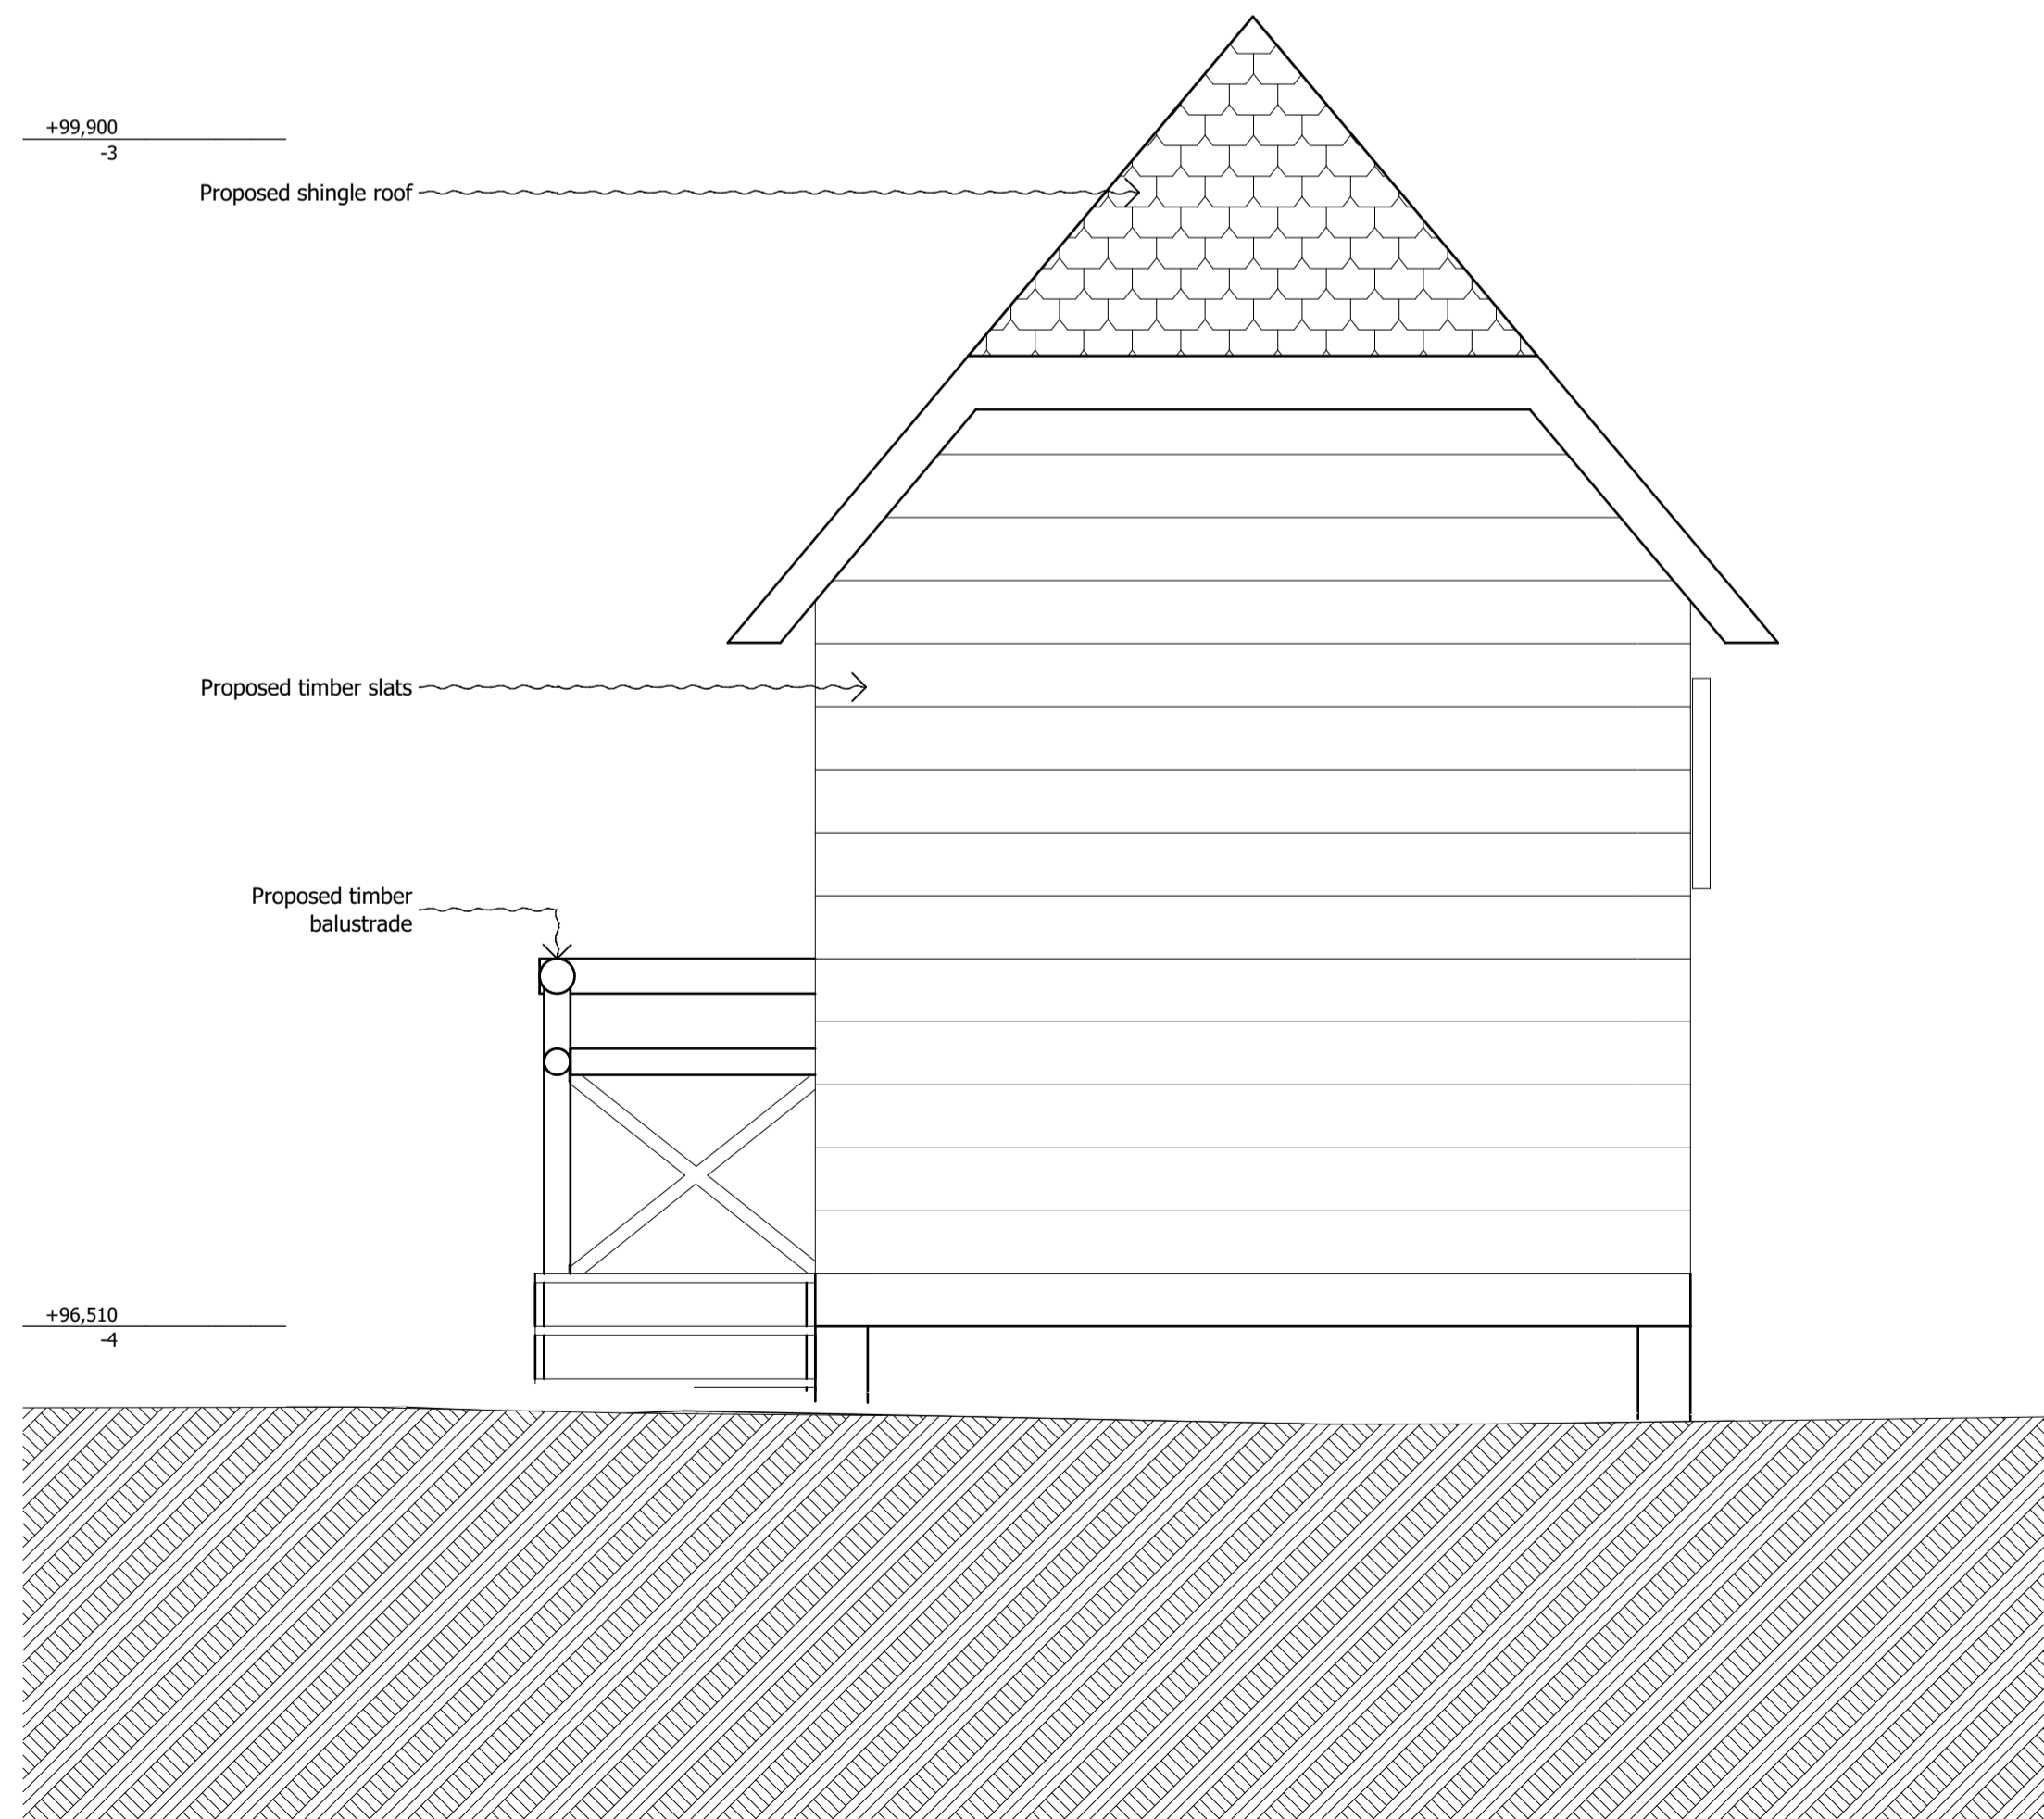

3 SCALE 1:20 @ A1
BOAT HOUSE - WEST ELEVATION

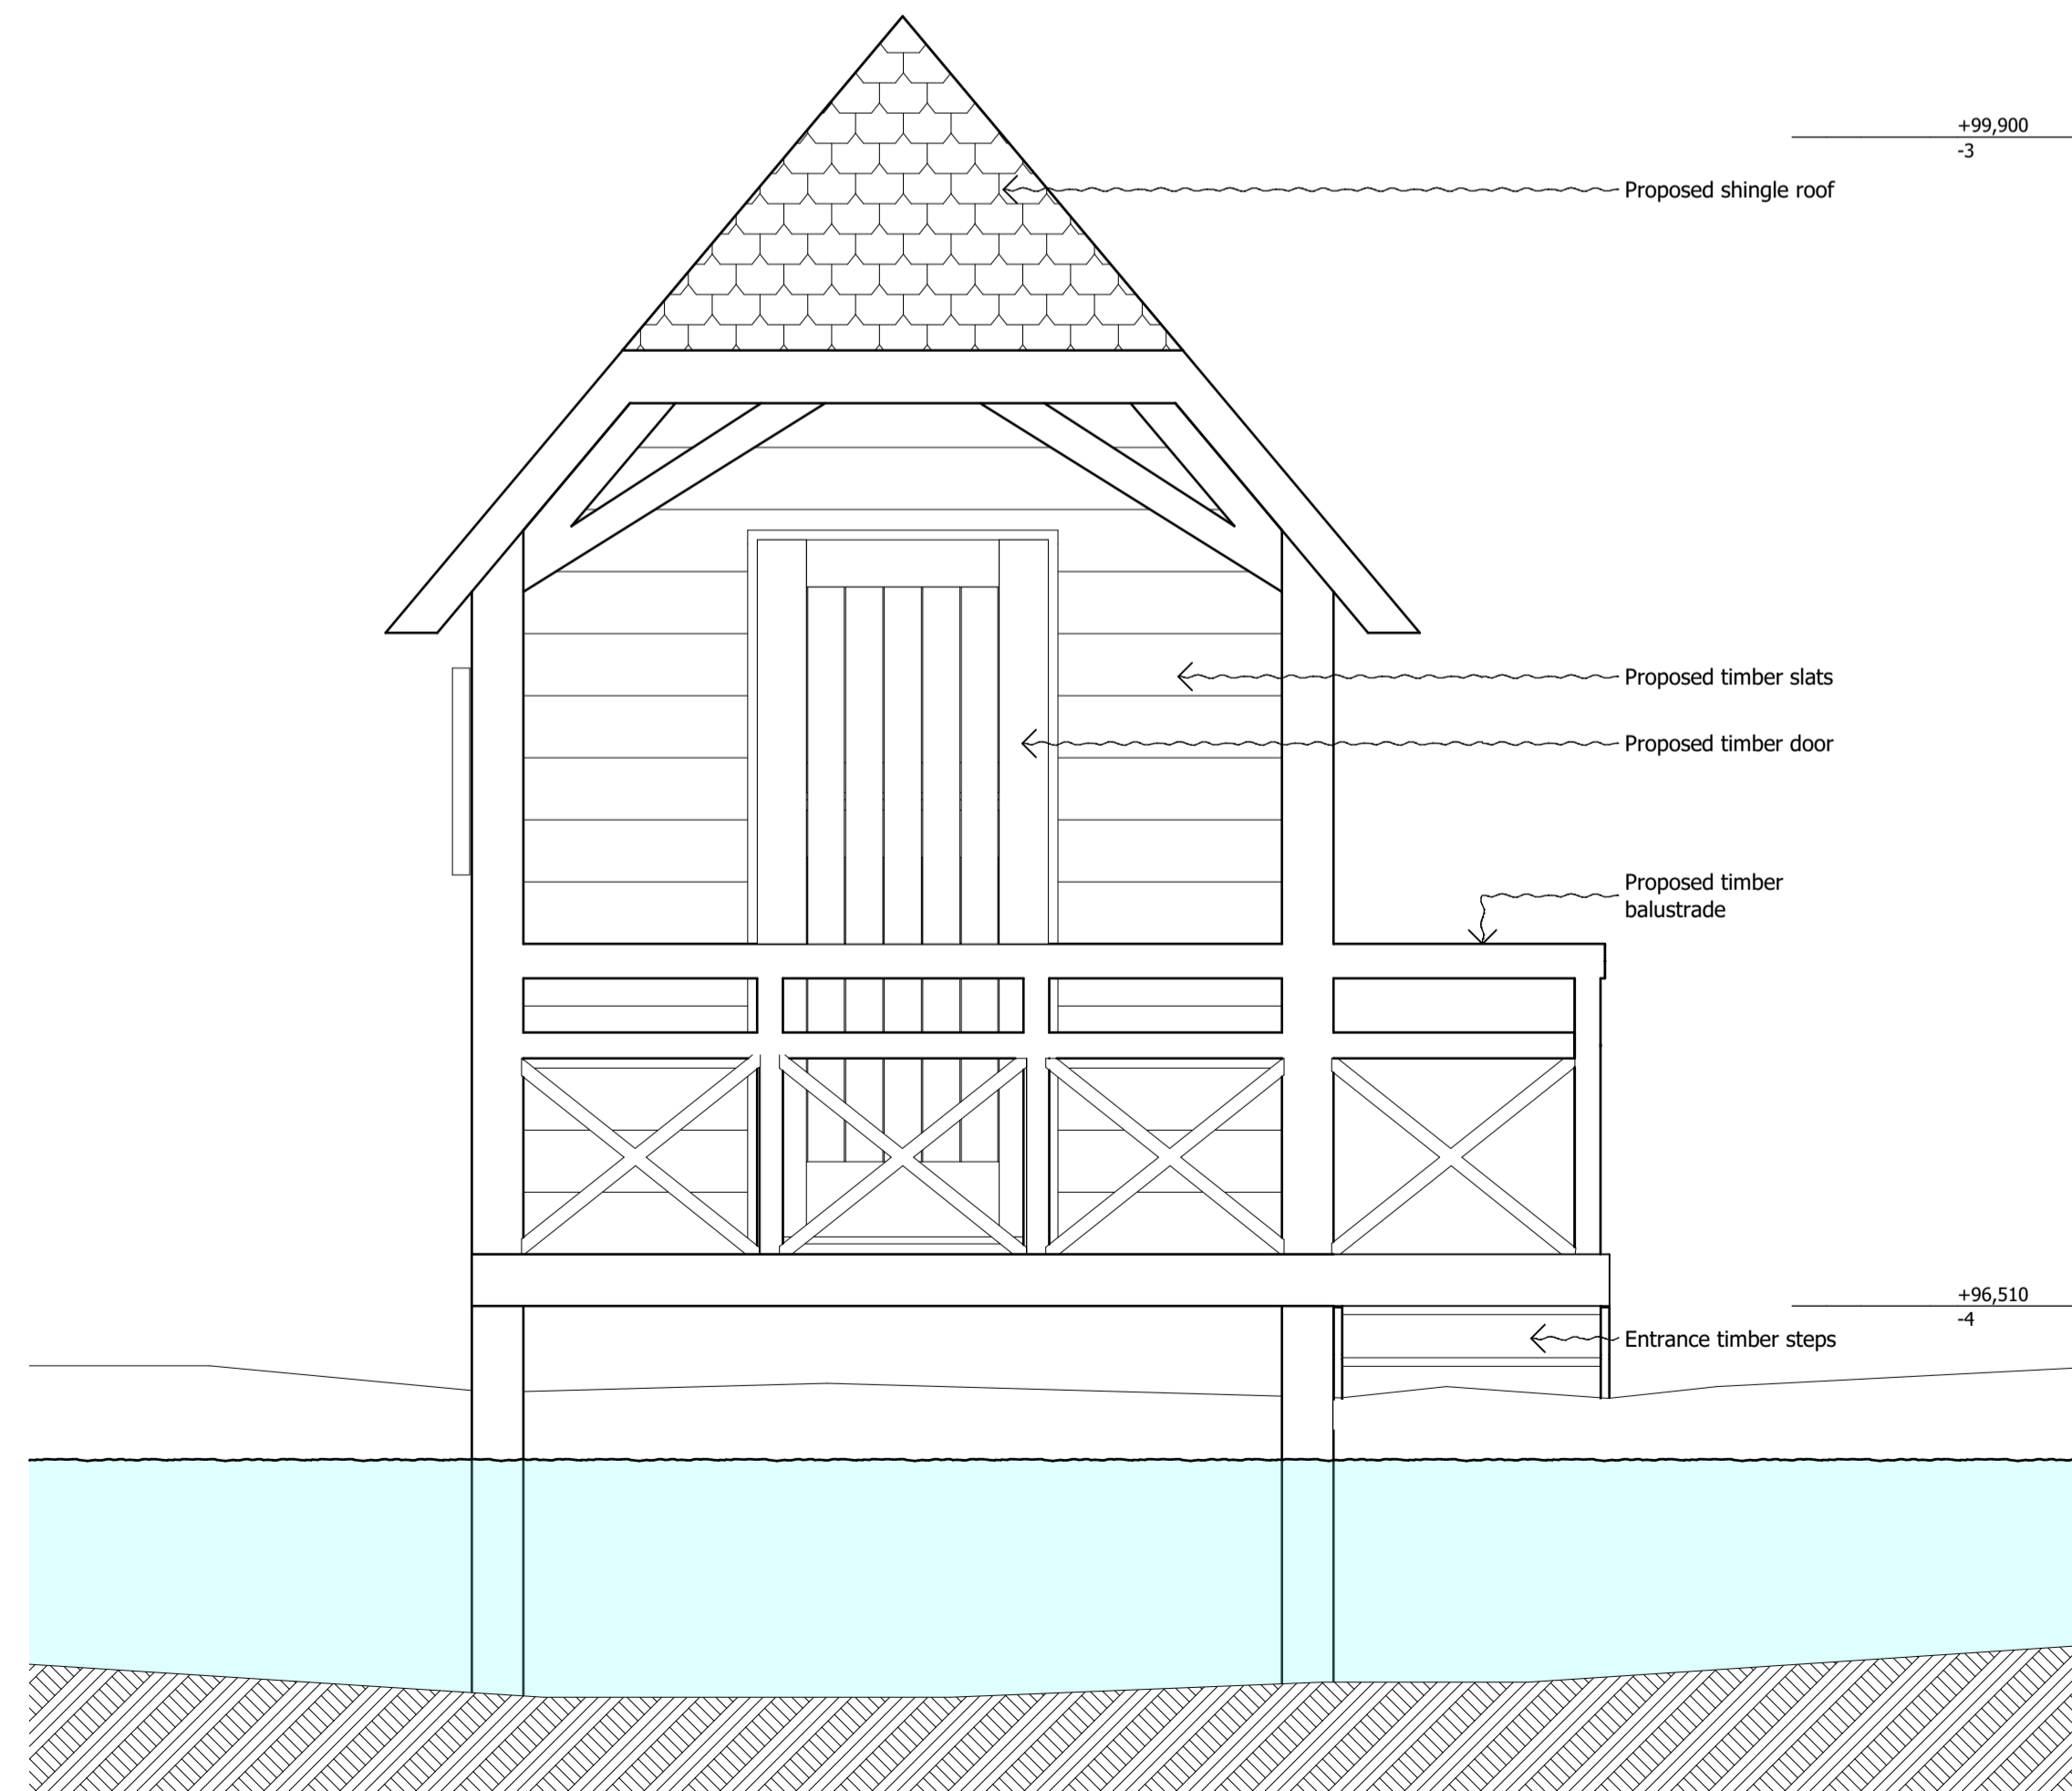

4 SCALE 1:20 @ A1
BOAT HOUSE - EAST ELEVATION

DO NOT SCALE FROM THIS DRAWING

Figured dimensions only are to be taken from this drawing. All dimensions are to be checked on site before any work is put in hand. If in doubt, ask.

All SHH drawings to be read in conjunction with relevant SHH Finishes, Sanitaryware, Lighting & Ironmongery schedules. Any discrepancies to be highlighted to SHH prior to procurement and in good time.

Copyright © Spence Harris Hogan Limited 2015
Registered in England & Wales. Registered No. 261 0615
SHH is the trading name of Spence Harris Hogan Limited

Legends & Notes:

PL01	11.04.18	Planning Issue	CK
Rev	Date	Descriptor	Athr.




1 Vencourt Place, Ravenscourt Park
HammerSmith, London W6 9NU
Phone: +44 (0) 20 8600 4171 Email: info@shh.co.uk
shh.co.uk

Project:
Athlone House
Hampstead Lane
London
Client:
Private Client
Drawing Title:
200 Elevations

Elevations

(Project number)/DWG number_Revision: Checked:
(817)BA-200_PL01

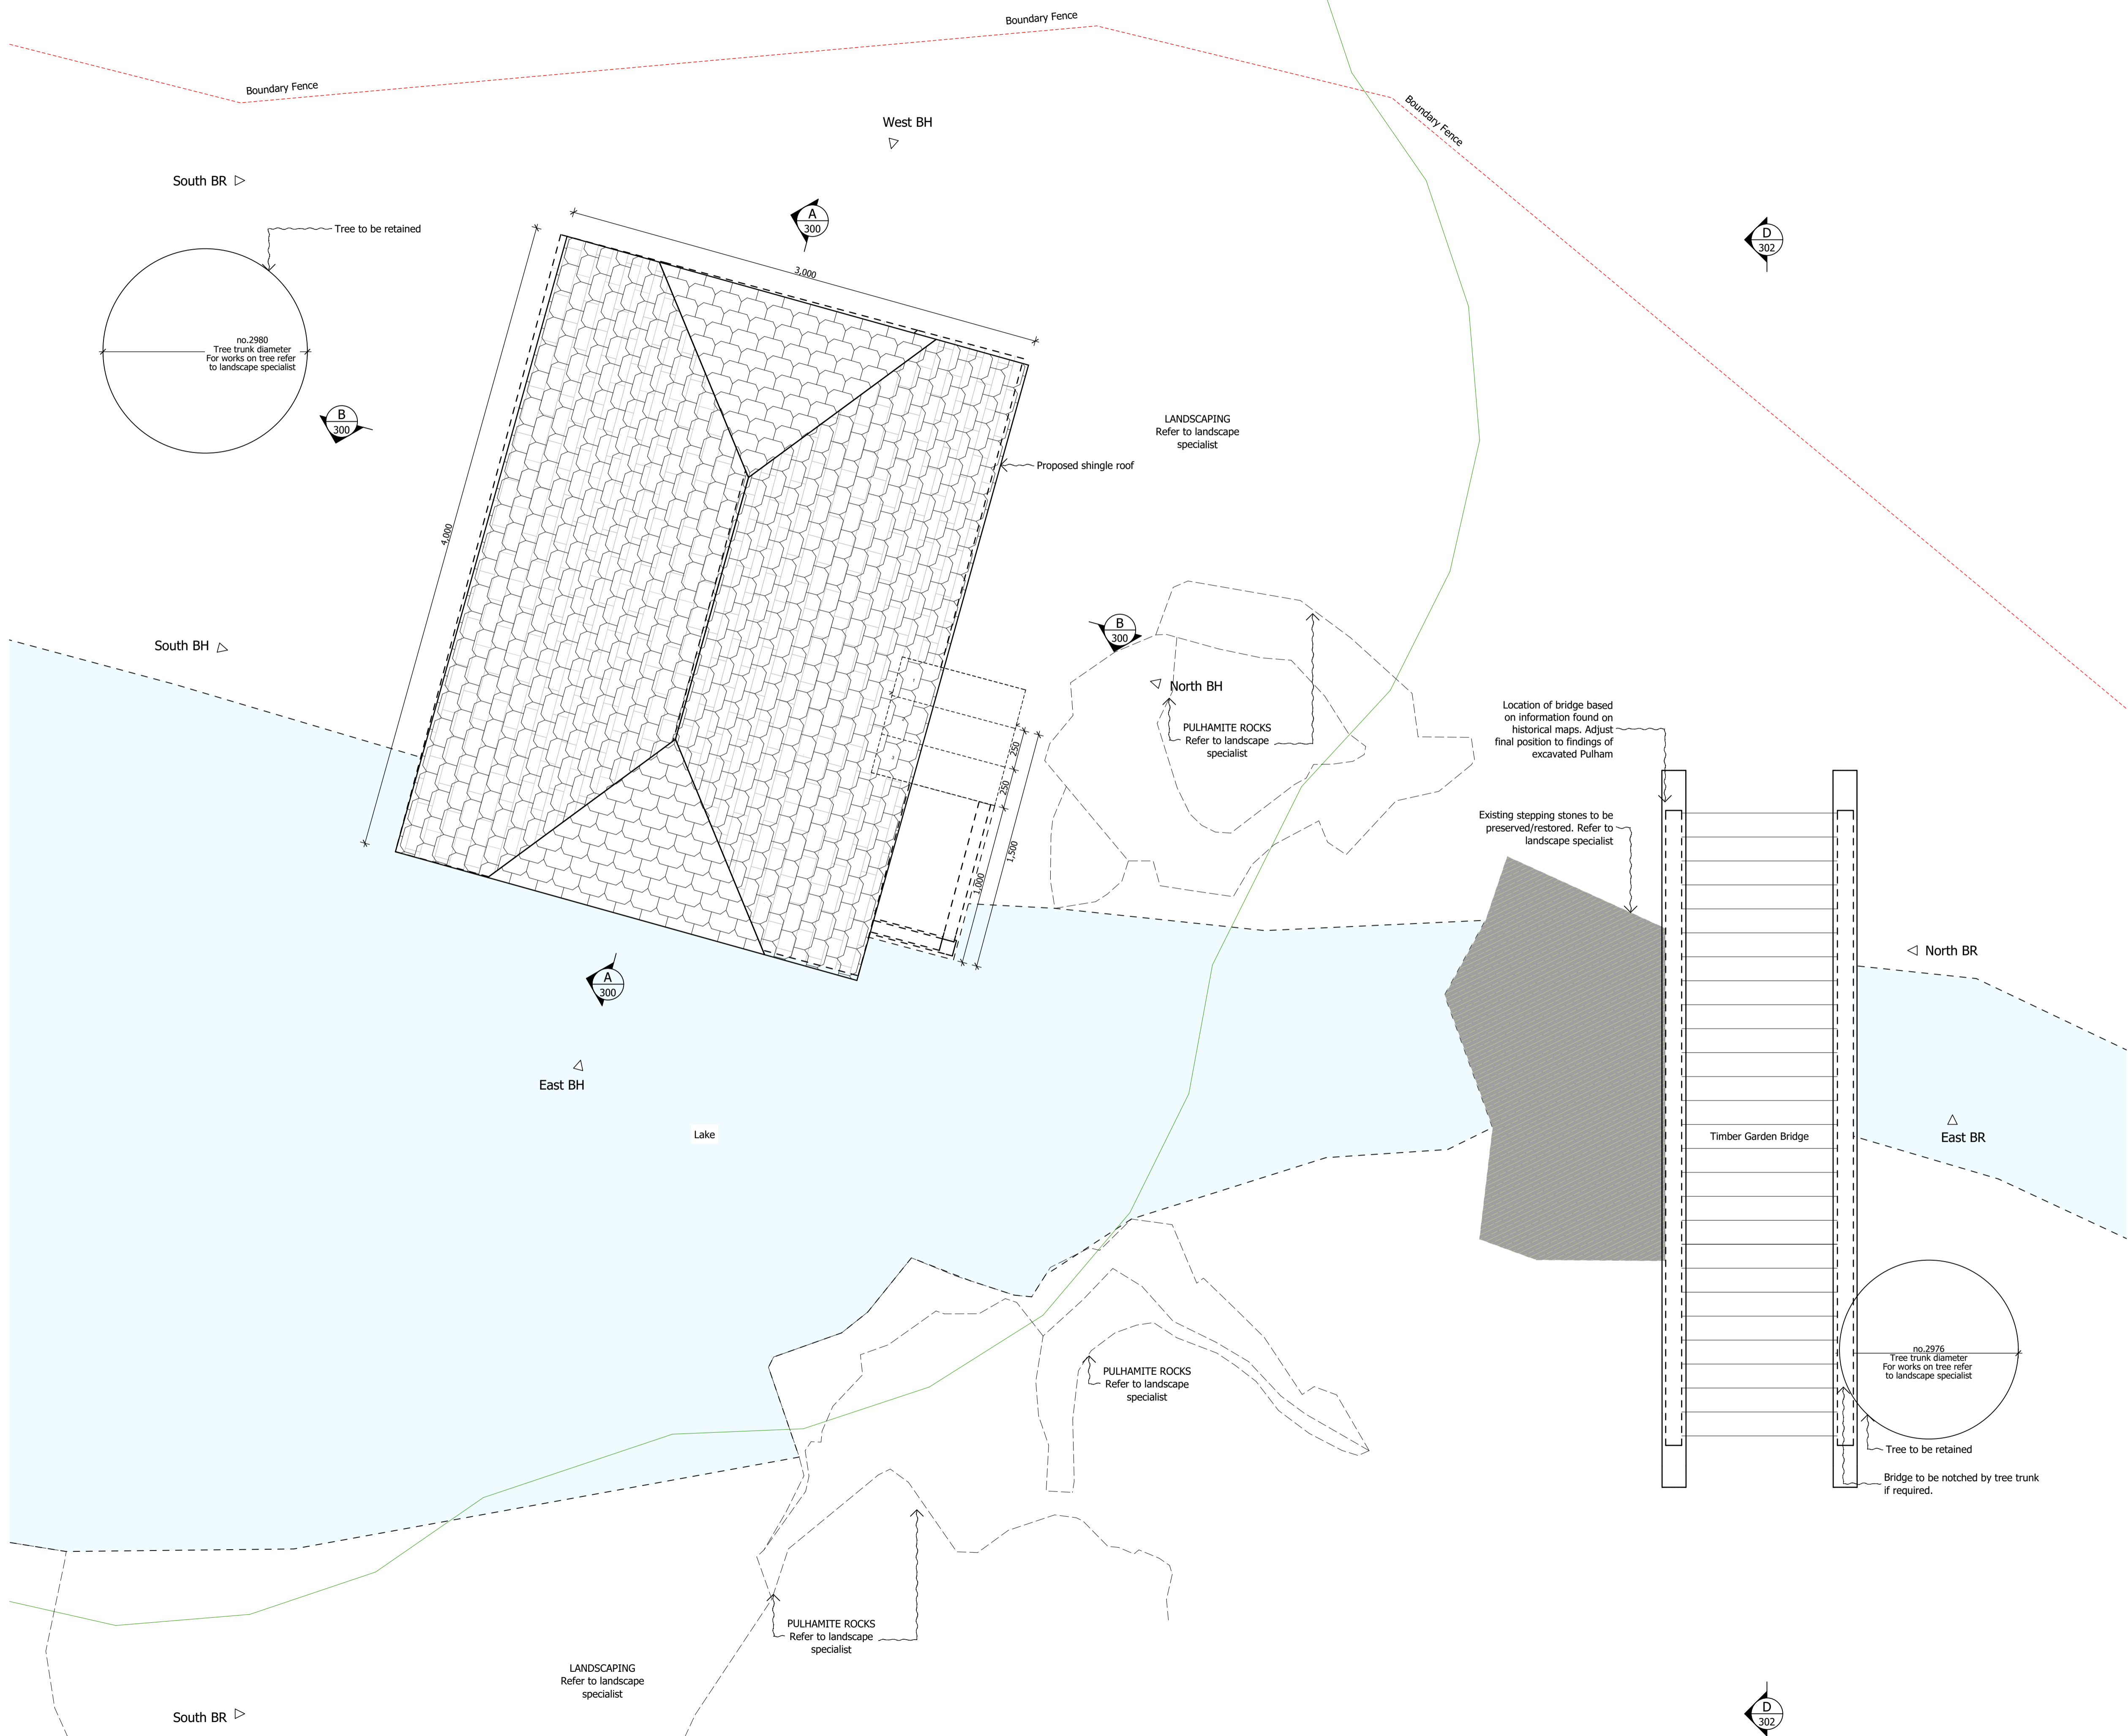

DO NOT SCALE FROM THIS DRAWING

Figured dimensions only are to be taken from this drawing. All dimensions are to be checked on site before any work is put in hand. If in doubt, ask.

All SHH drawings to be read in conjunction with relevant SHH Finishes, Sanitaryware, Lighting & Ironmongery schedules.

Any discrepancies to be highlighted to SHH prior to procurement and in good time.

Copyright © Spence Harris Hogan Limited 2015
Registered in England & Wales. Registered No. 261 0615
SHH is the trading name of Spence Harris Hogan Limited

Legends & Notes:

PL01	11.04.18	Planning Issue	CK
Rev	Date	Descriptor	Athr.




1 Vencourt Place, Ravenscourt Park
HammerSmith, London W6 9NU
Phone: +44 (0) 20 8600 4171 Email info@shh.co.uk
shh.co.uk

Project:
Athlone House
Hampstead Lane
London
Client:
Private Client

Drawing Title:
040 General Arrangements

Roof Plan

(Project number)DWG number_Revision: (817)BA-041_PL01 Checked:

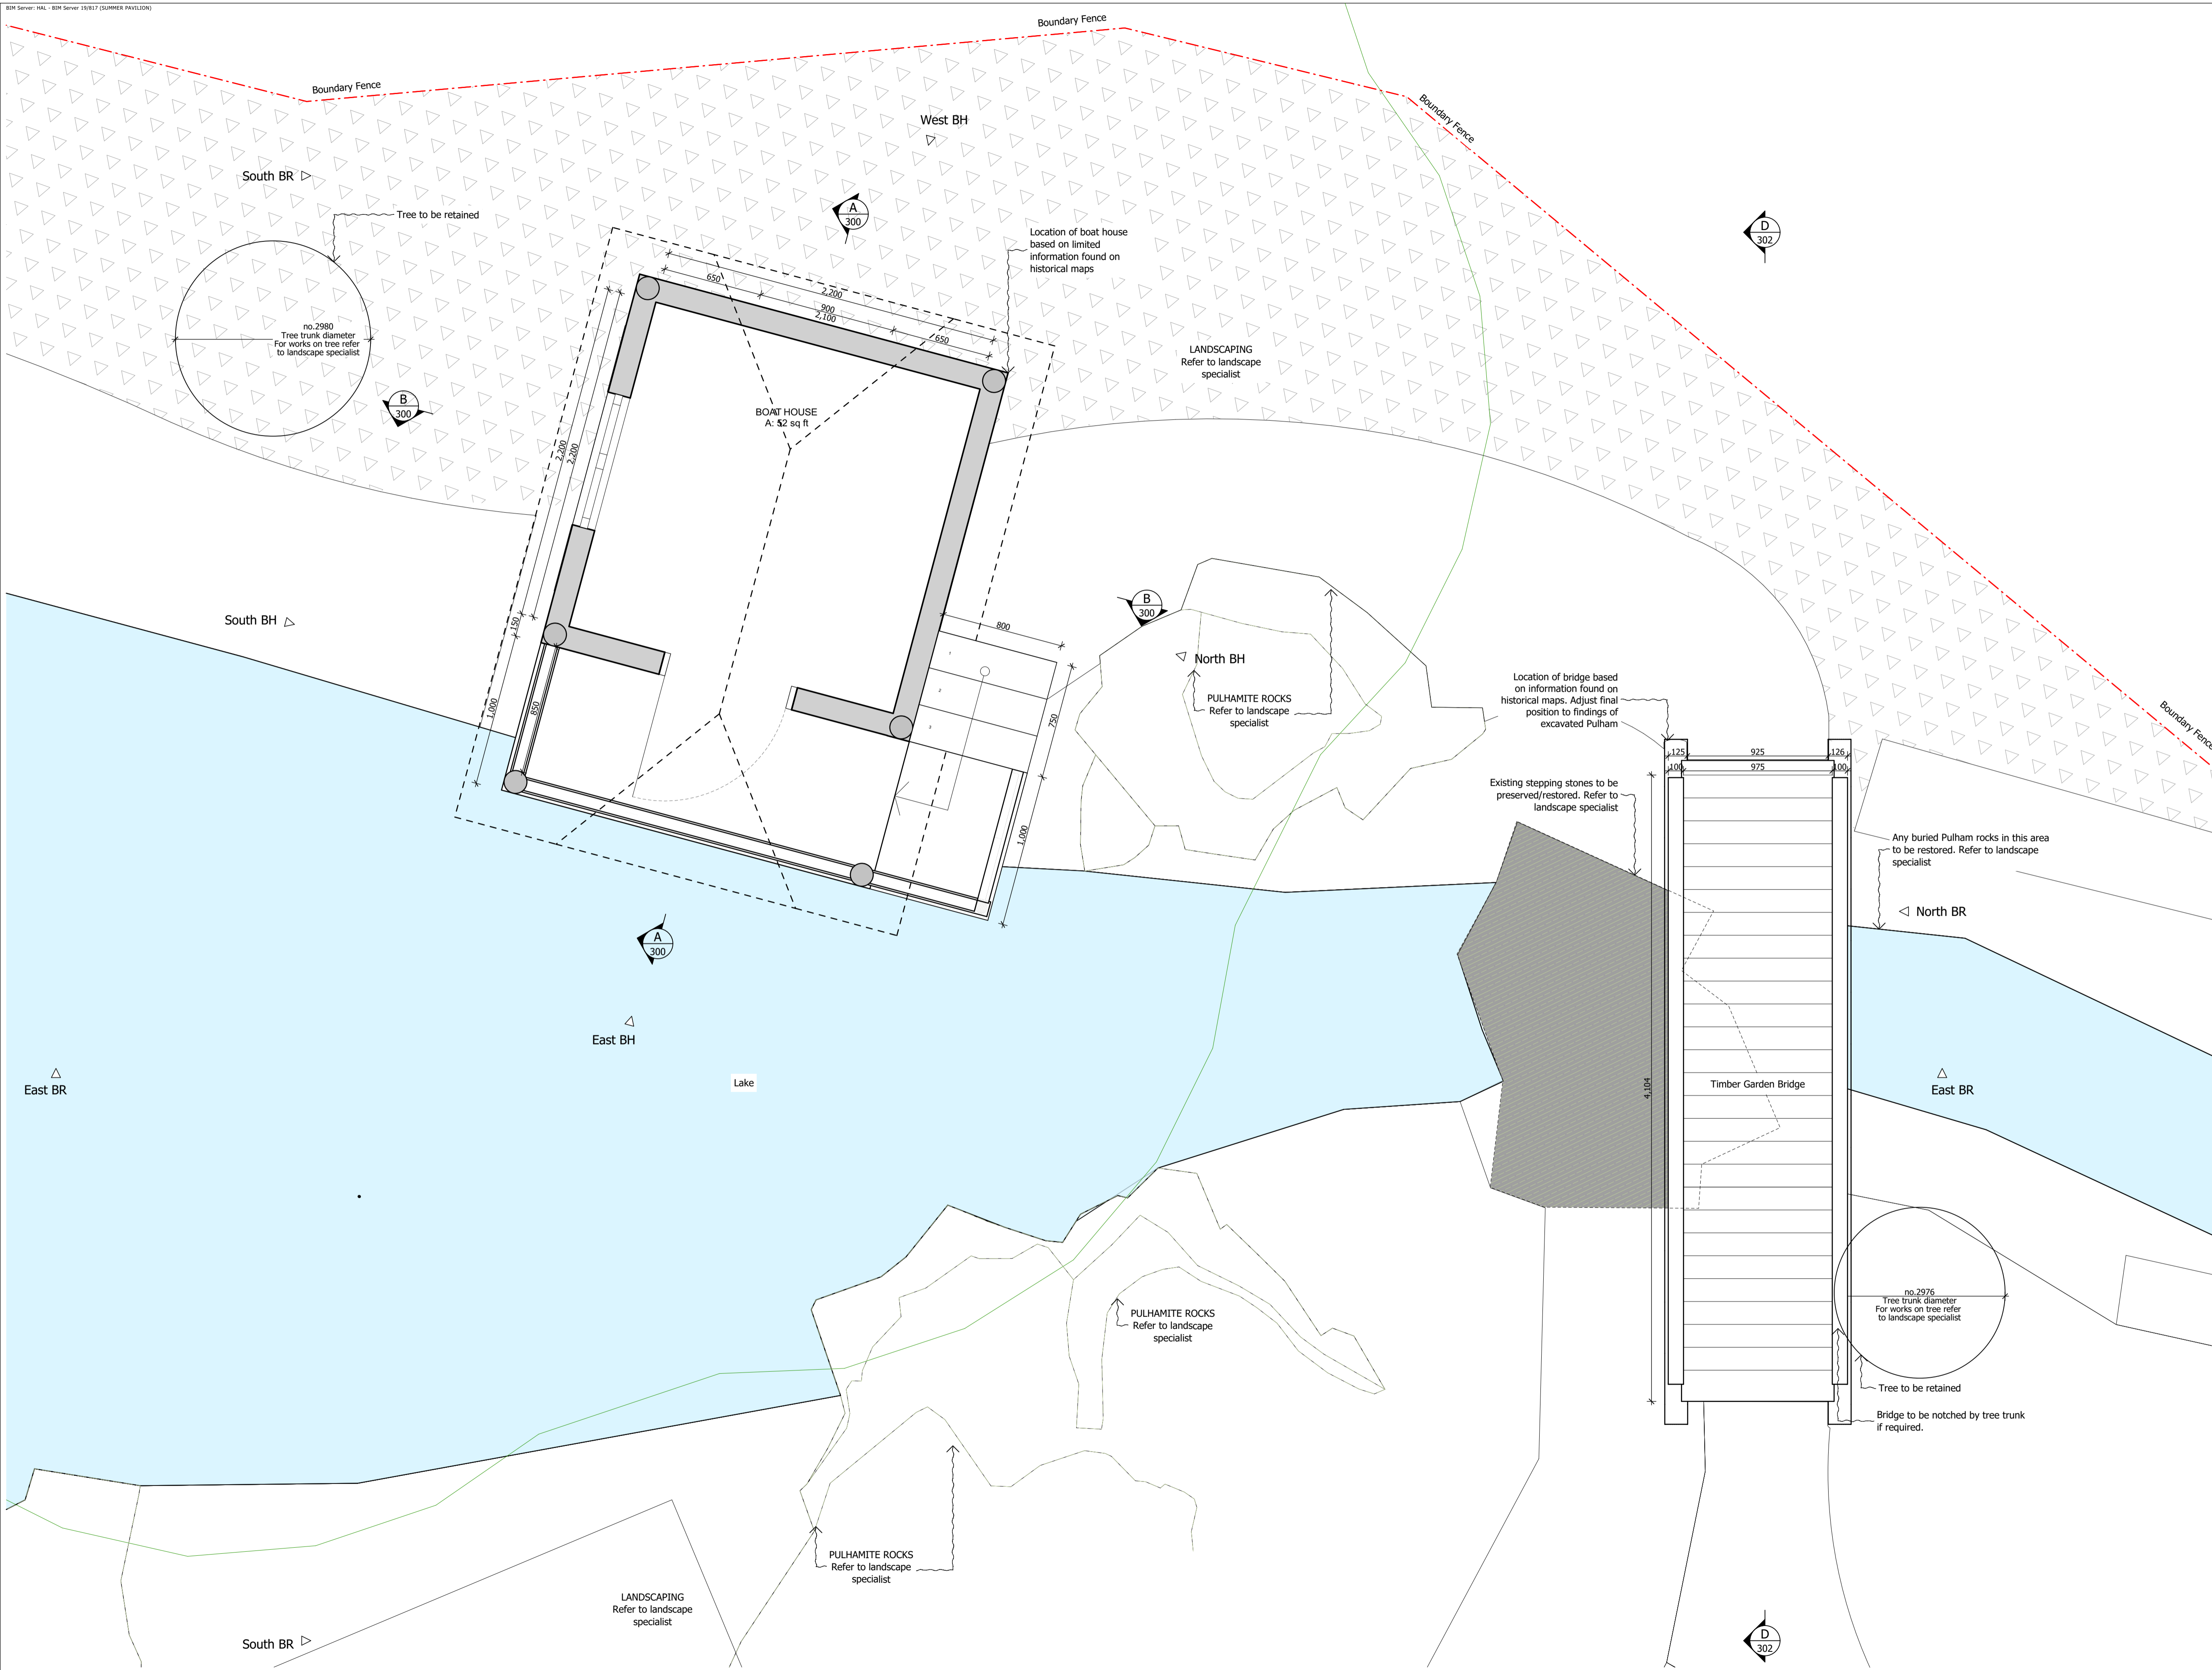

DO NOT SCALE FROM THIS DRAWING

Figured dimensions only are to be taken from this drawing. All dimensions are to be checked on site before any work is put in hand. If in doubt, ask.

All SHH drawings to be read in conjunction with relevant SHH Finishes, Sanitaryware, Lighting & Ironmongery schedules.

Any discrepancies to be highlighted to SHH prior to procurement and in good time.

Copyright © Spence Harris Hogan Limited 2015
Registered in England & Wales. Registered No. 261 0615
SHH is the trading name of Spence Harris Hogan Limited

Legends & Notes:

PL01	11.04.18	Planning Issue	CK
Rev	Date	Descriptor	Athr.




1 Vencourt Place, Ravenscourt Park
Hammersmith, London W6 9ND
Phone: +44 (0) 20 8600 4171 Email: info@shh.co.uk
shh.co.uk

Project:
Athlone House
Hampstead Lane
London
Client:
Private Client

Drawing Title:
040 General Arrangements


Ground Plan

(Project number)DWG number_Revision: Checked:
(817)BA-040_PL01

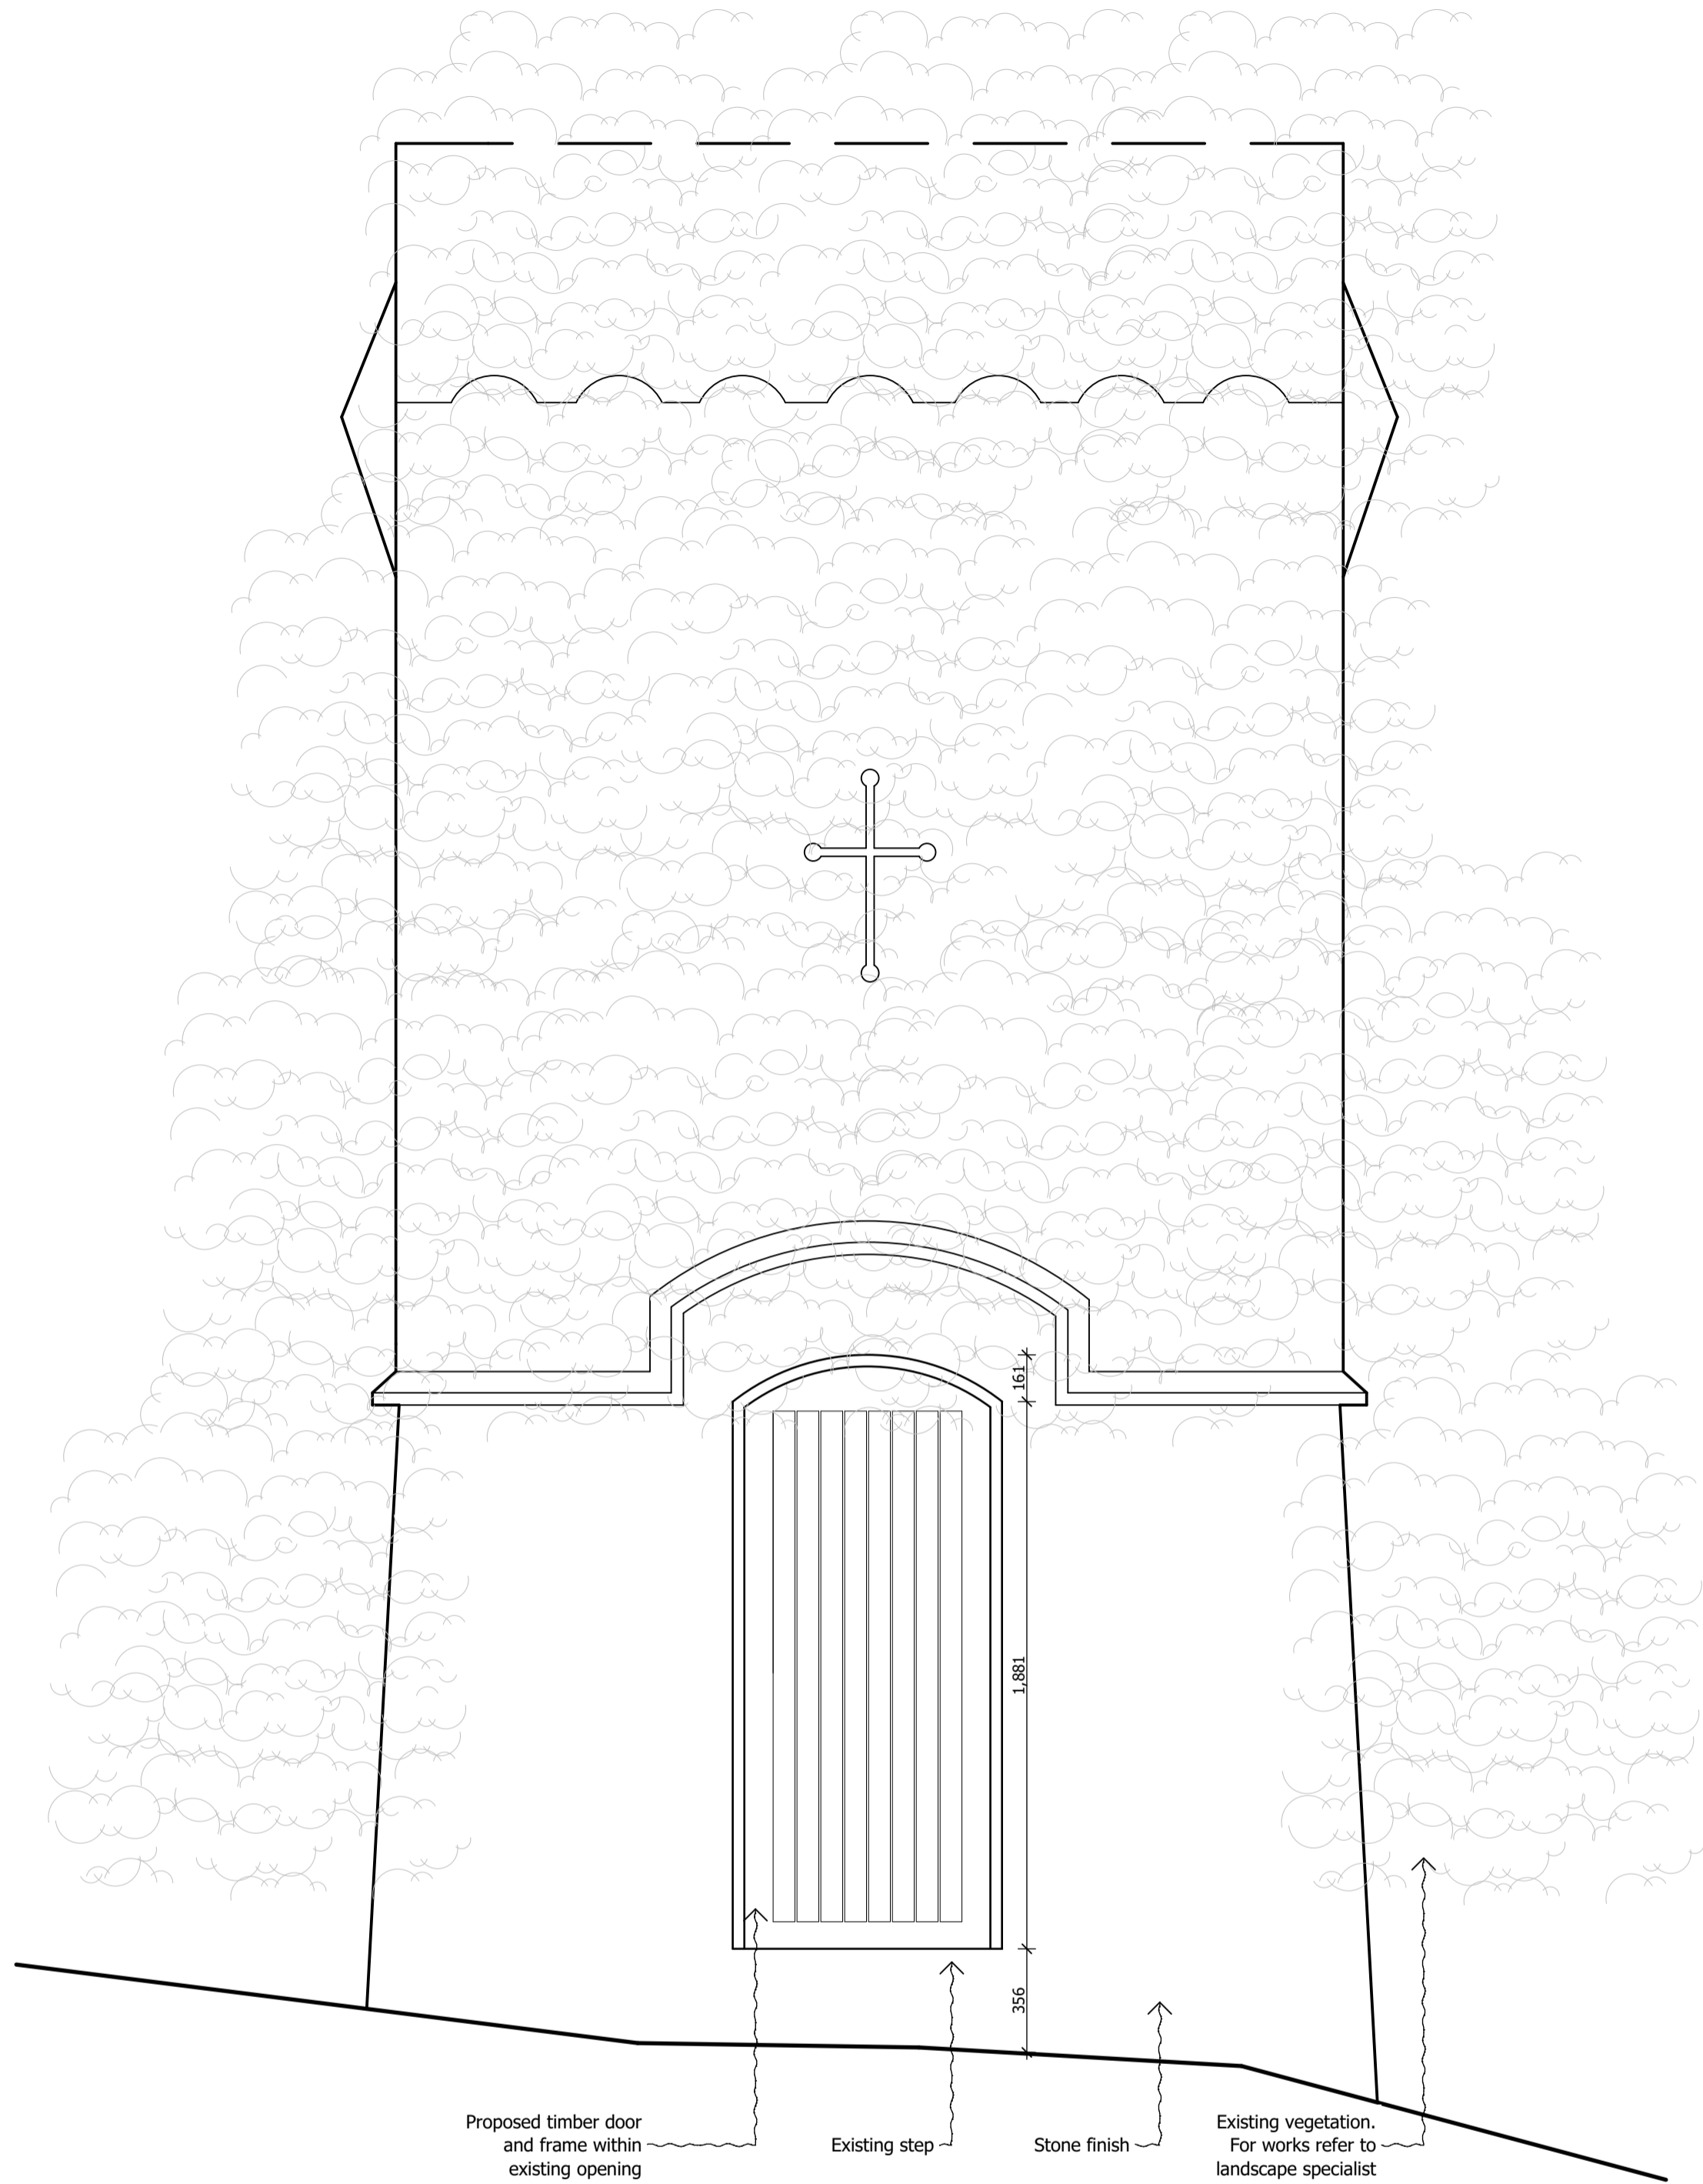

Proposed timber door and frame within existing opening
 Existing step
 Stone finish
 Existing vegetation. For works refer to landscape specialist

1 SCALE 1:20 @ A1
MILNER FOLLEY- NORTH ELEVATION

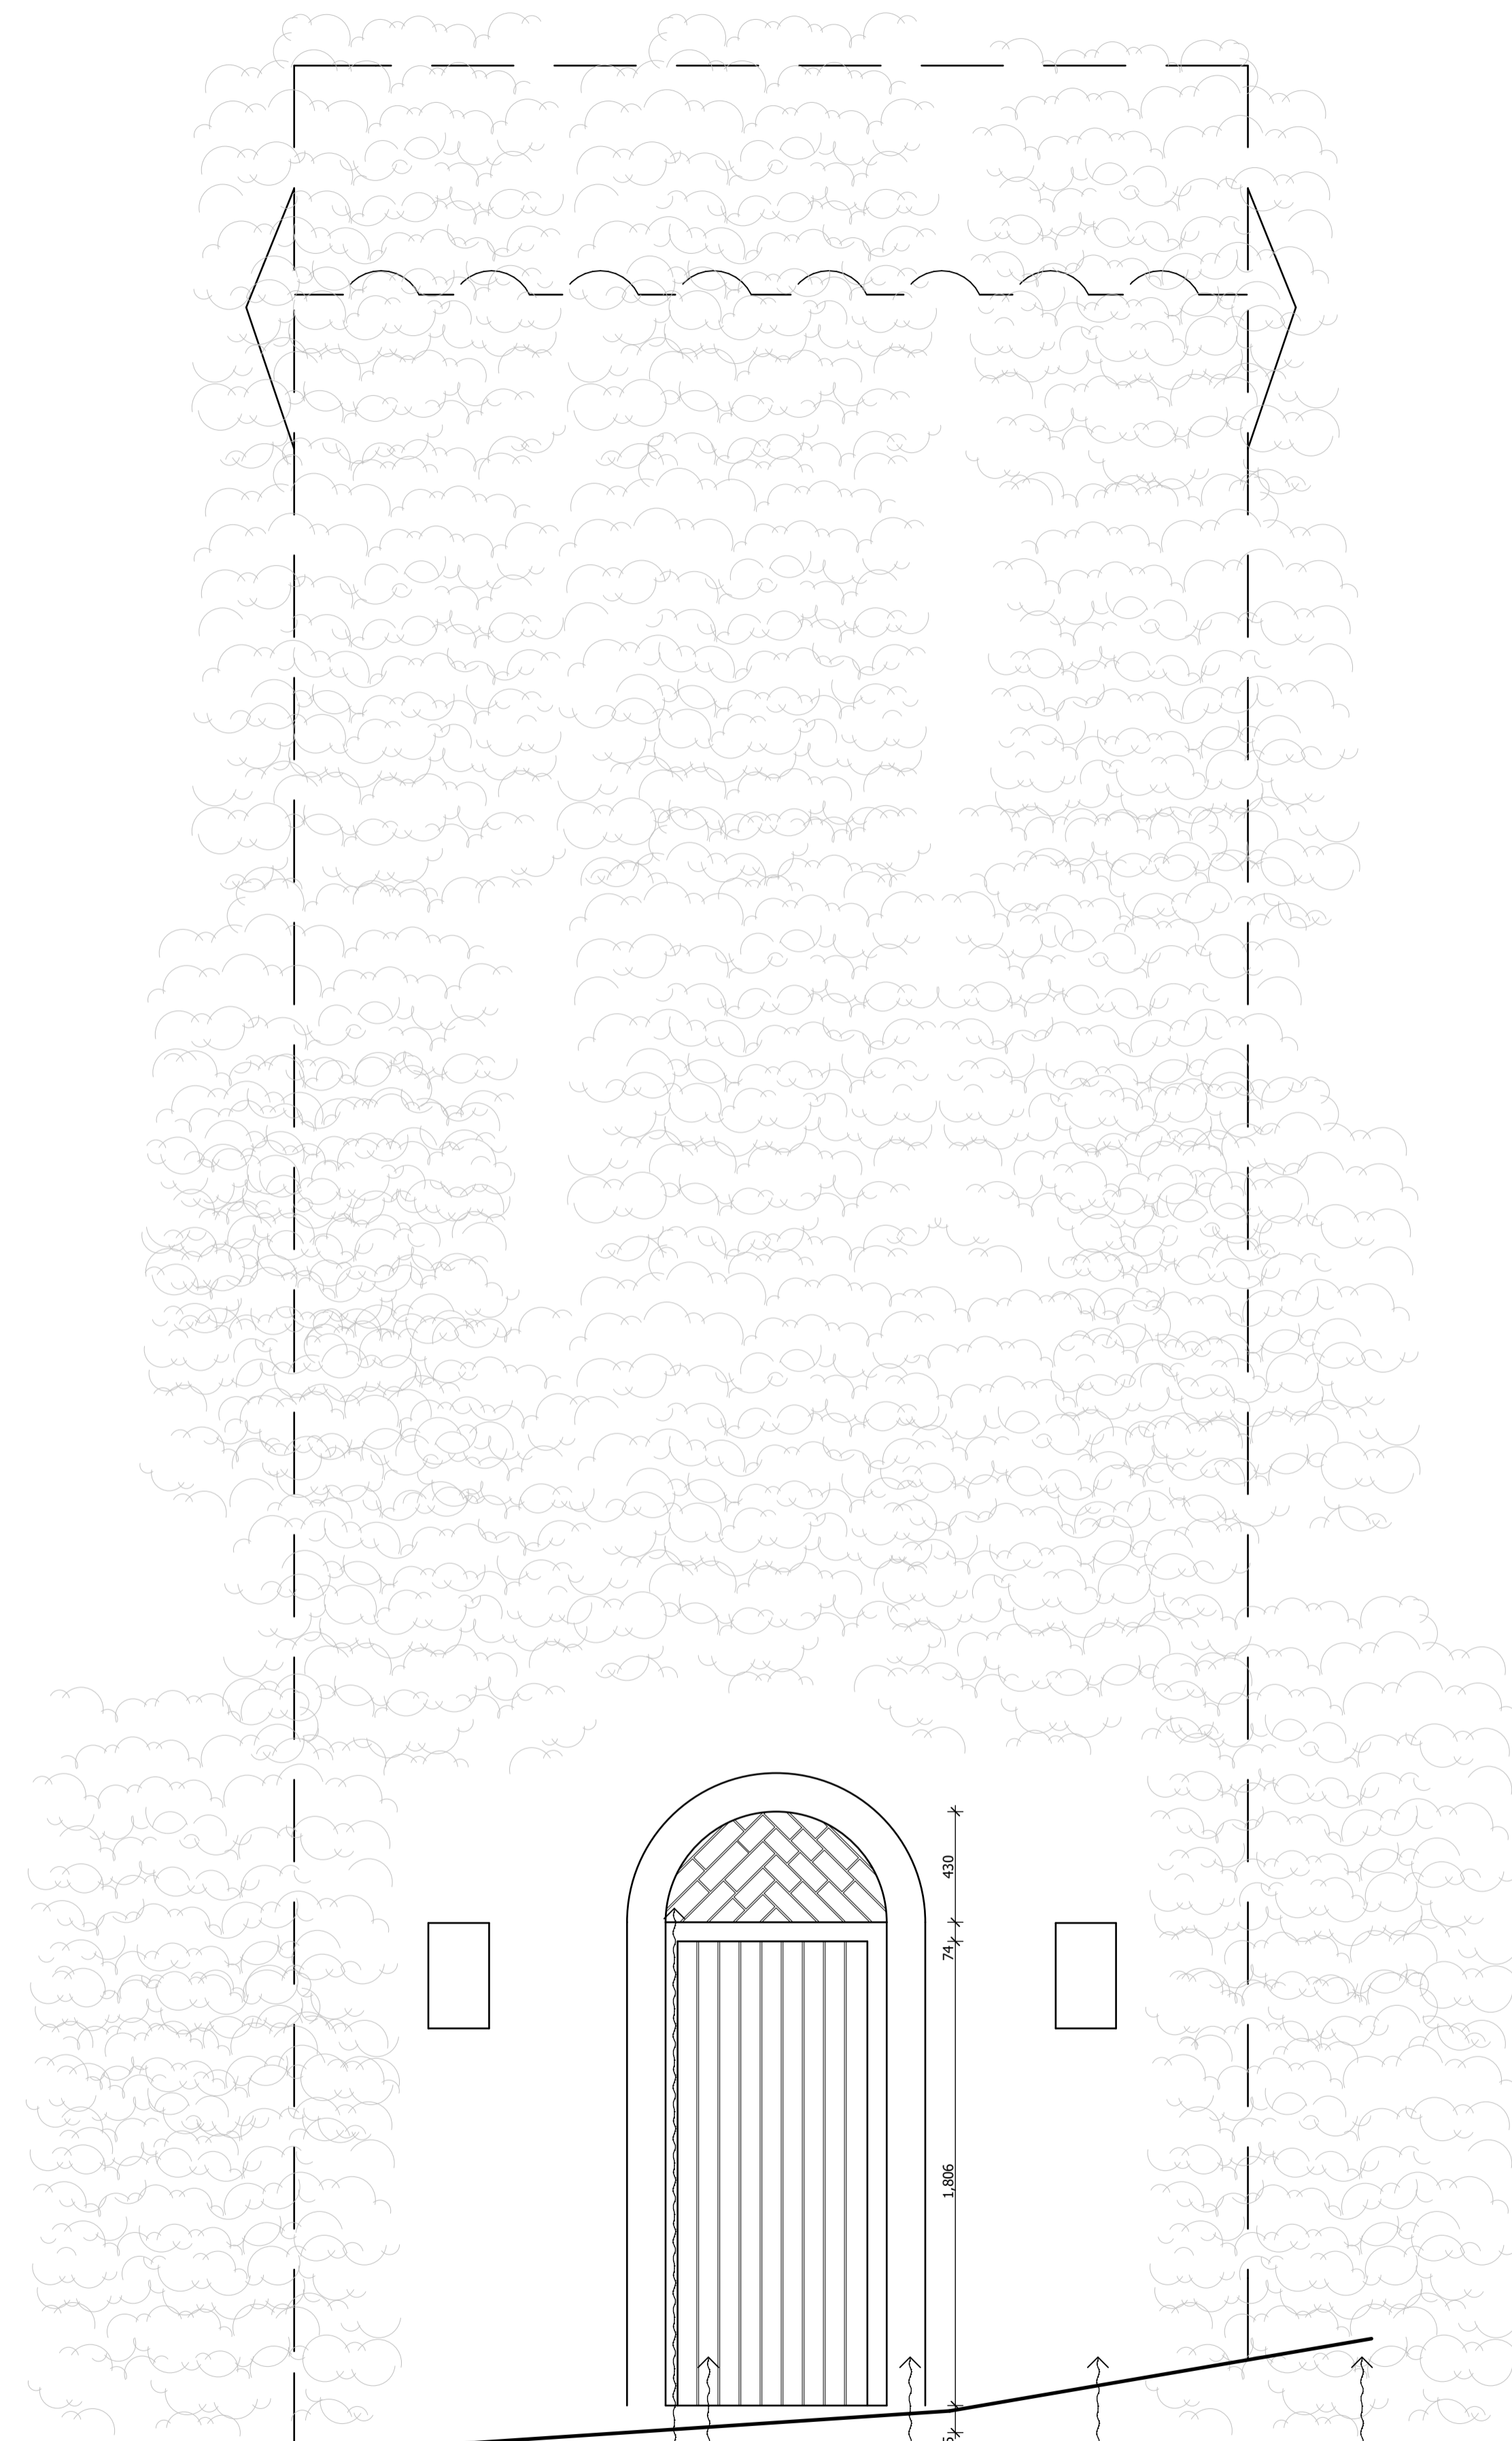

Indicative brick herringbone design and tuckpointing to be restored
 Proposed timber door and frame within existing opening
 Stone door lintel to be restored
 Stone finish
 Existing vegetation. For works refer to landscape specialist

2 SCALE 1:20 @ A1
MILNER FOLLEY- SOUTH ELEVATION

DO NOT SCALE FROM THIS DRAWING

Figured dimensions only are to be taken from this drawing. All dimensions are to be checked on site before any work is put in hand. If in doubt, ask.

All SHH drawings to be read in conjunction with relevant SHH Finishes, Sanitaryware, Lighting & Ironmongery schedules.

Any discrepancies to be highlighted to SHH prior to procurement and in good time.

Copyright © Spence Harris Hogan Limited 2015
 Registered in England & Wales. Registered No. 261 0615
 SHH is the trading name of Spence Harris Hogan Limited

Legends & Notes:

Rev	Date	Descriptor	Athr.
PL01	11.04.18	Planning Issue	CK

RIBA MEMBER

Chartered Practices

1 Vencourt Place, Ravenscourt Park
 Hammersmith, London W6 9ND
 Phone: +44 (0) 20 8600 4171 Email: info@shh.co.uk
 shh.co.uk

Project:
Athlone House
 Hampstead Lane
 London
 Client:
 Private Client
 Drawing Title:
 Miley Folley

Elevations
 (Project number)/DWG number_Revision: Checked:
(817)MF-200_PL01

APPENDIX 3: CONDITION SURVEY AND RESORATION

See separate bound report