



OLD GLOUCESTER STREET

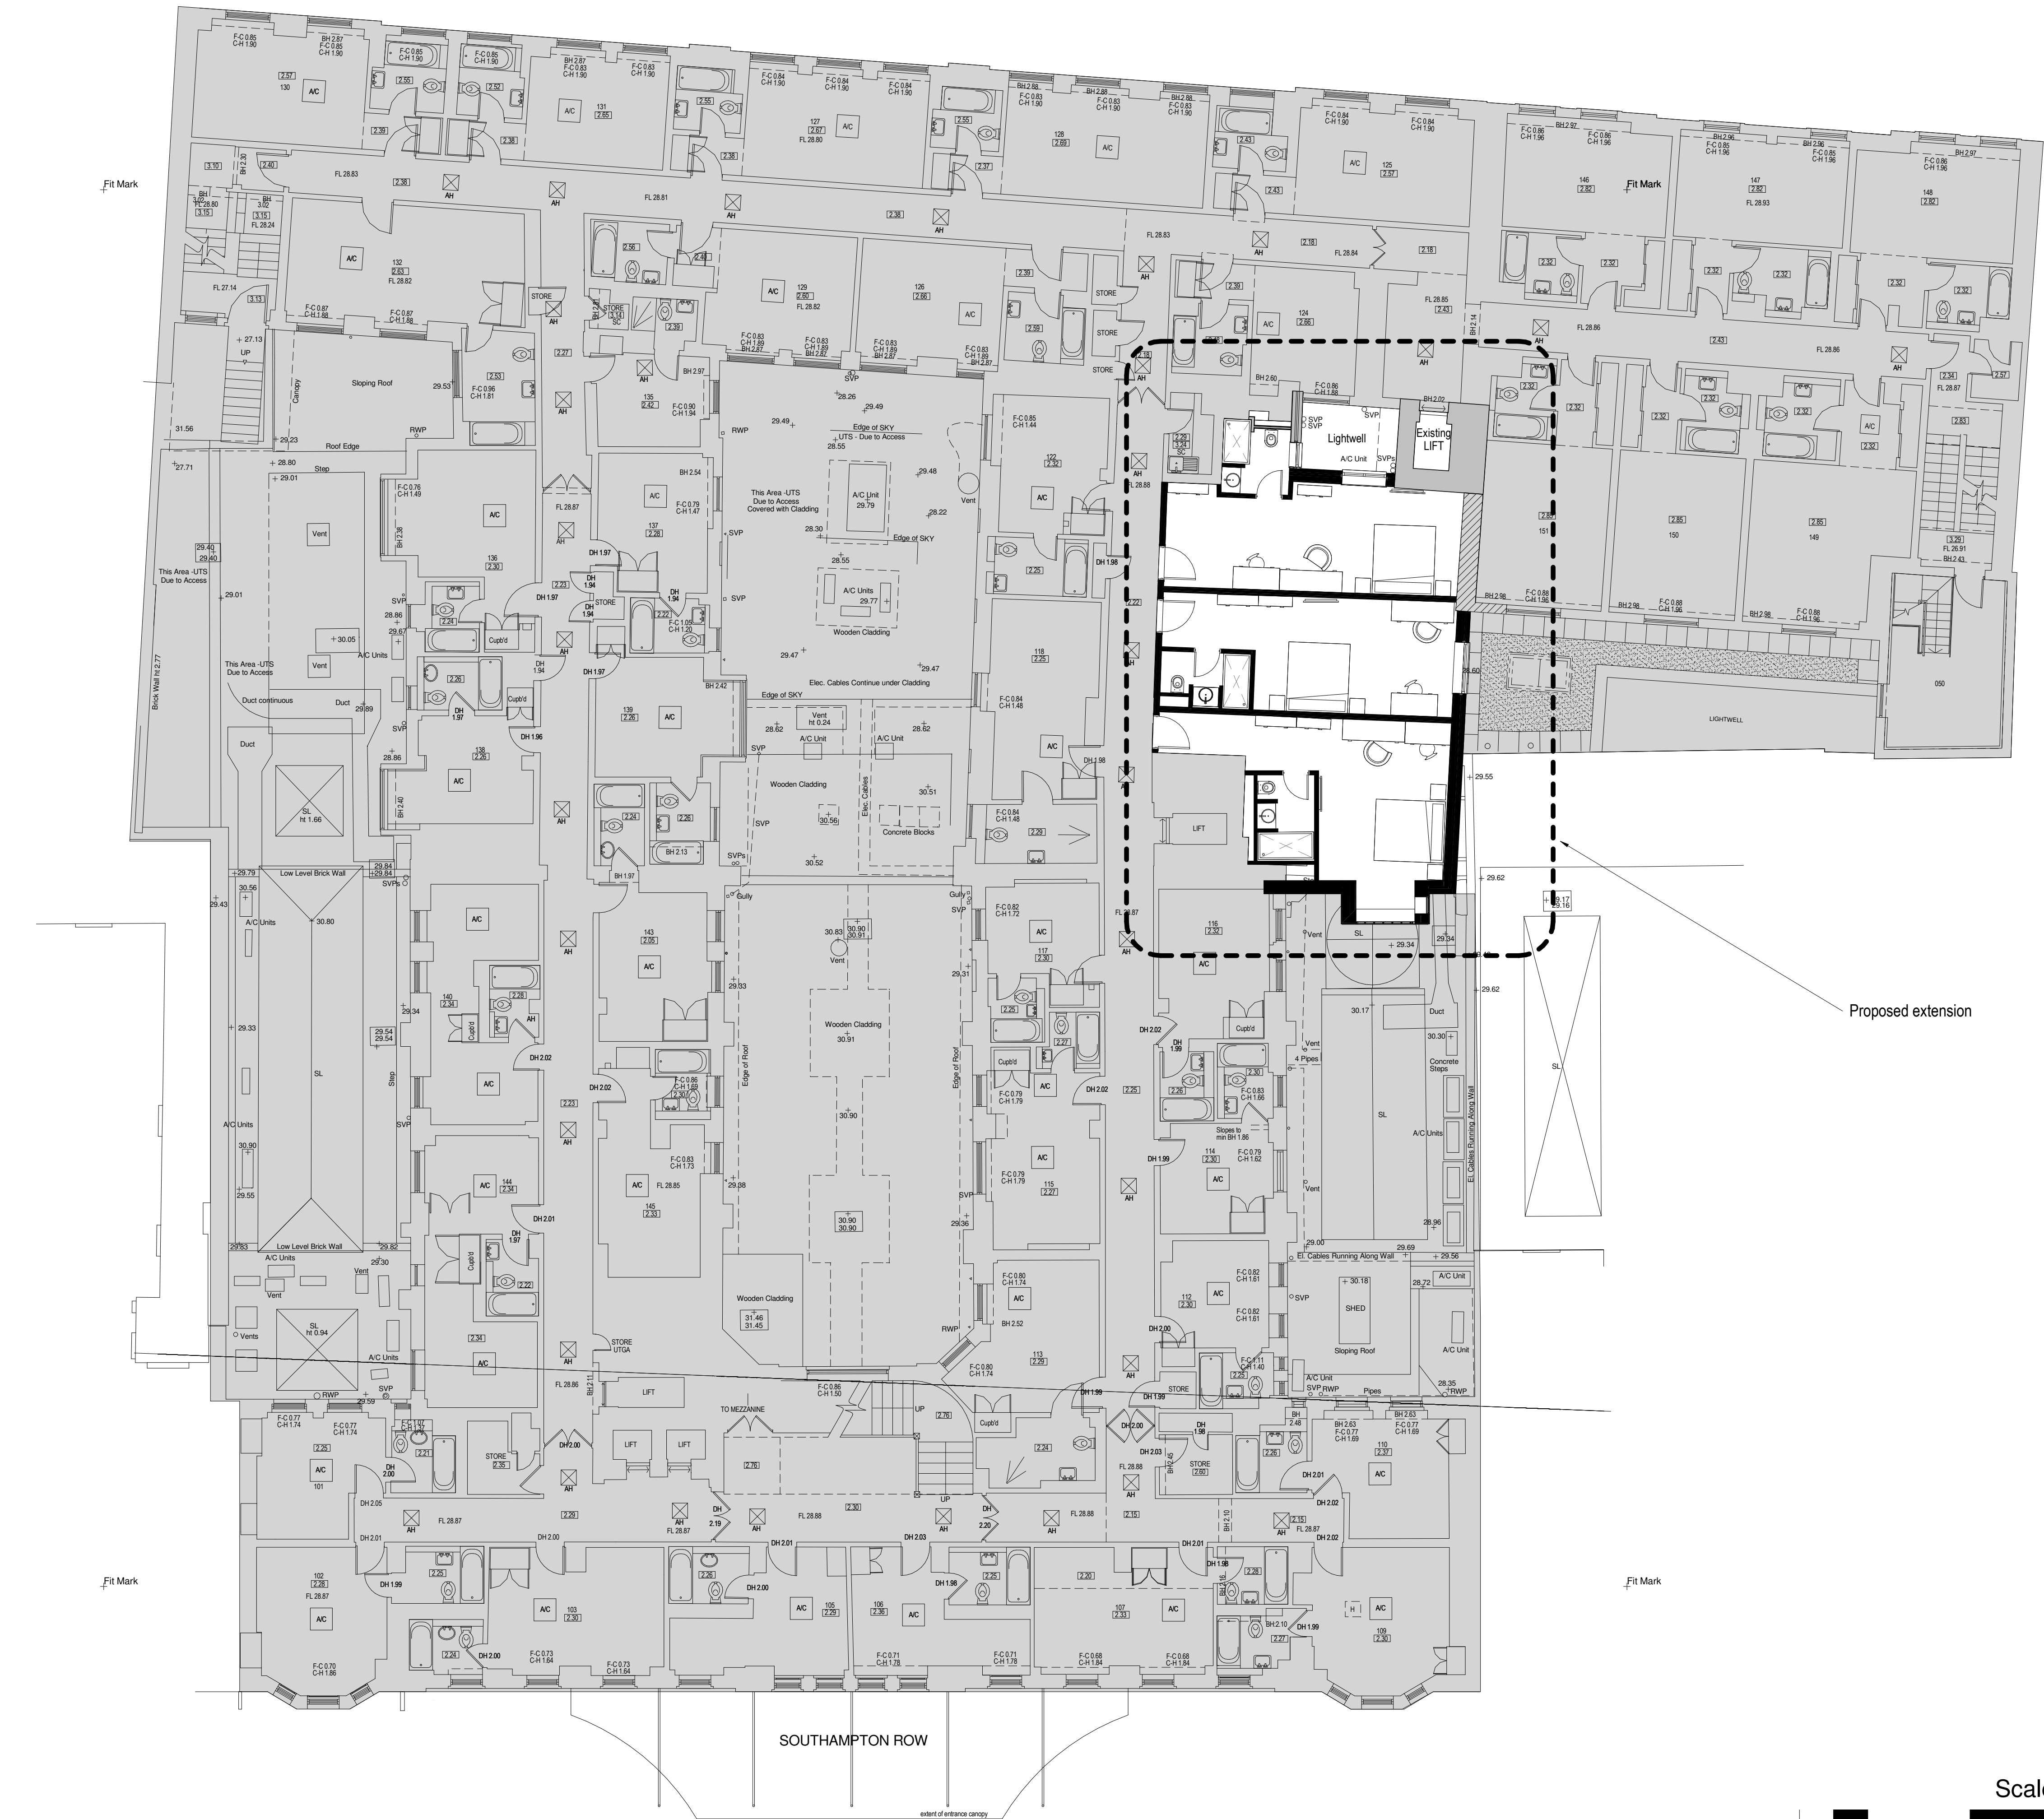

NOTES:
Do not scale from this drawing.
Dimensions to be site checked by Contractor working only from grid and
figured dimensions and cross checked with all other relevant drawings.
Any discrepancies to be reported to the Architect prior to construction.
The title, copyright and information in this document is the property of
Morrison Design Ltd, Chartered Architects.

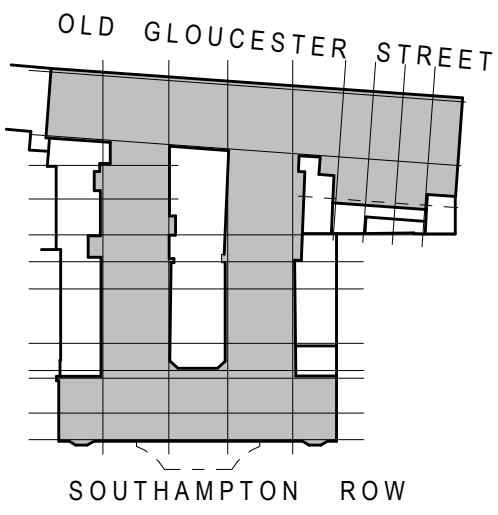

Site boundary

Proposed extension

B	Granted 4th & 5th floor works removed, existing context amended.	29.03.18
A	Minor amendments following internal review	7.01.18
Revision	Description	Date



MORRISON DESIGN
CHARTERED ARCHITECTS

St Alkmunds House, 103 Belper Road, Derby DE1 3
T: 01332 363355 F: 01332 291441 E: architect@morrisondesign.co.uk

Job Title
Proposed Lightwell & Bedroom Extension
Doubletree by Hilton London West End

Crimson Hotels


Drawing Title
First Floor Plan - As Proposed

File Ref.:
Plotter Settings:

Scale @ A1: As indicated	Drawn: JJ	CFI	Date: 03.01.18
Job No.	Drawing No.	Revision	
3829 D	211	B	


PLANNING SUBMISSION

Scale 1 : 100

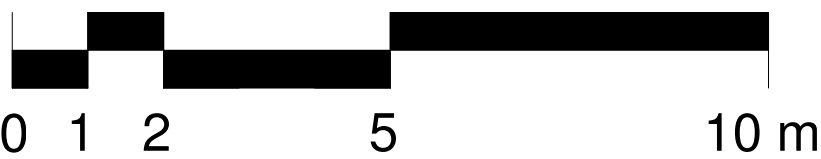



NOTES:
Do not scale from this drawing.
Dimensions to be site checked by Contractor working only from grid and
figured dimensions and cross checked with all other relevant drawings.
Any discrepancies to be reported to the Architect prior to construction.
The title, copyright and information in this document is the property of
Morrison Design Ltd, Chartered Architects.

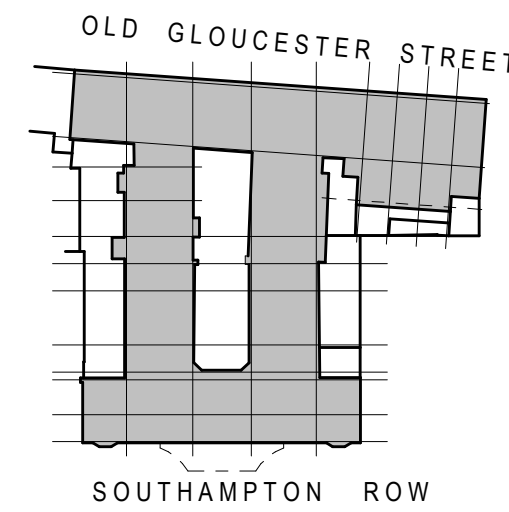

Site boundary

B	Granted 4th & 5th floor works removed, existing context amended.	29.03.18
A	Minor amendments following internal review	7.01.18
Revision	Description	Date



St Alkmunds House, 103 Belper Road, Derby DE1 3
T: 01332 363355 F: 01332 291441 E: architect@morrisondesign.co.uk


Job Title
Proposed Lightwell & Bedroom Extension
Doubletree by Hilton London West End


Crimson Hotels
Drawing Title
Second Floor Plan - As Proposed

File Ref.:
Plotter Settings:


Scale @ A1: As indicated	Drawn: JJ	CFI	Date: 03.01.18
Job No.	Drawing No.	Revision	
3829 D	212	B	

PLANNING SUBMISSION

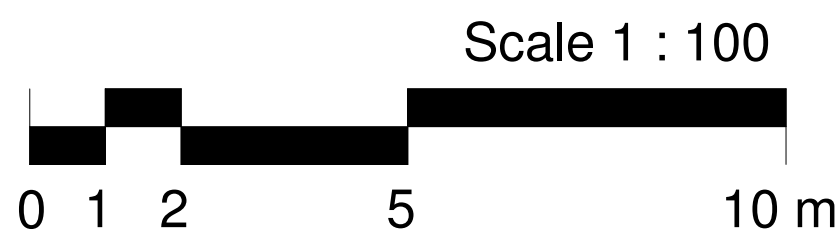

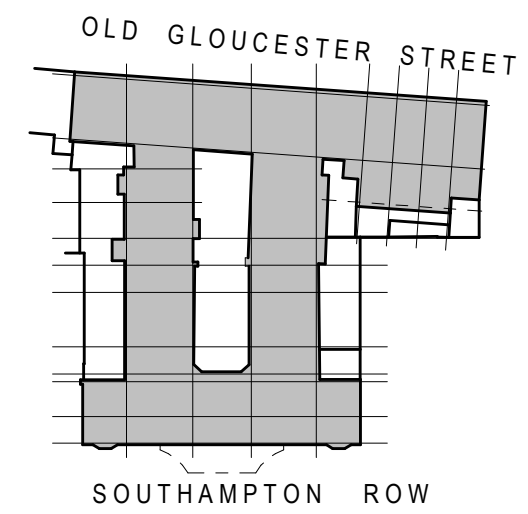

Site boundary

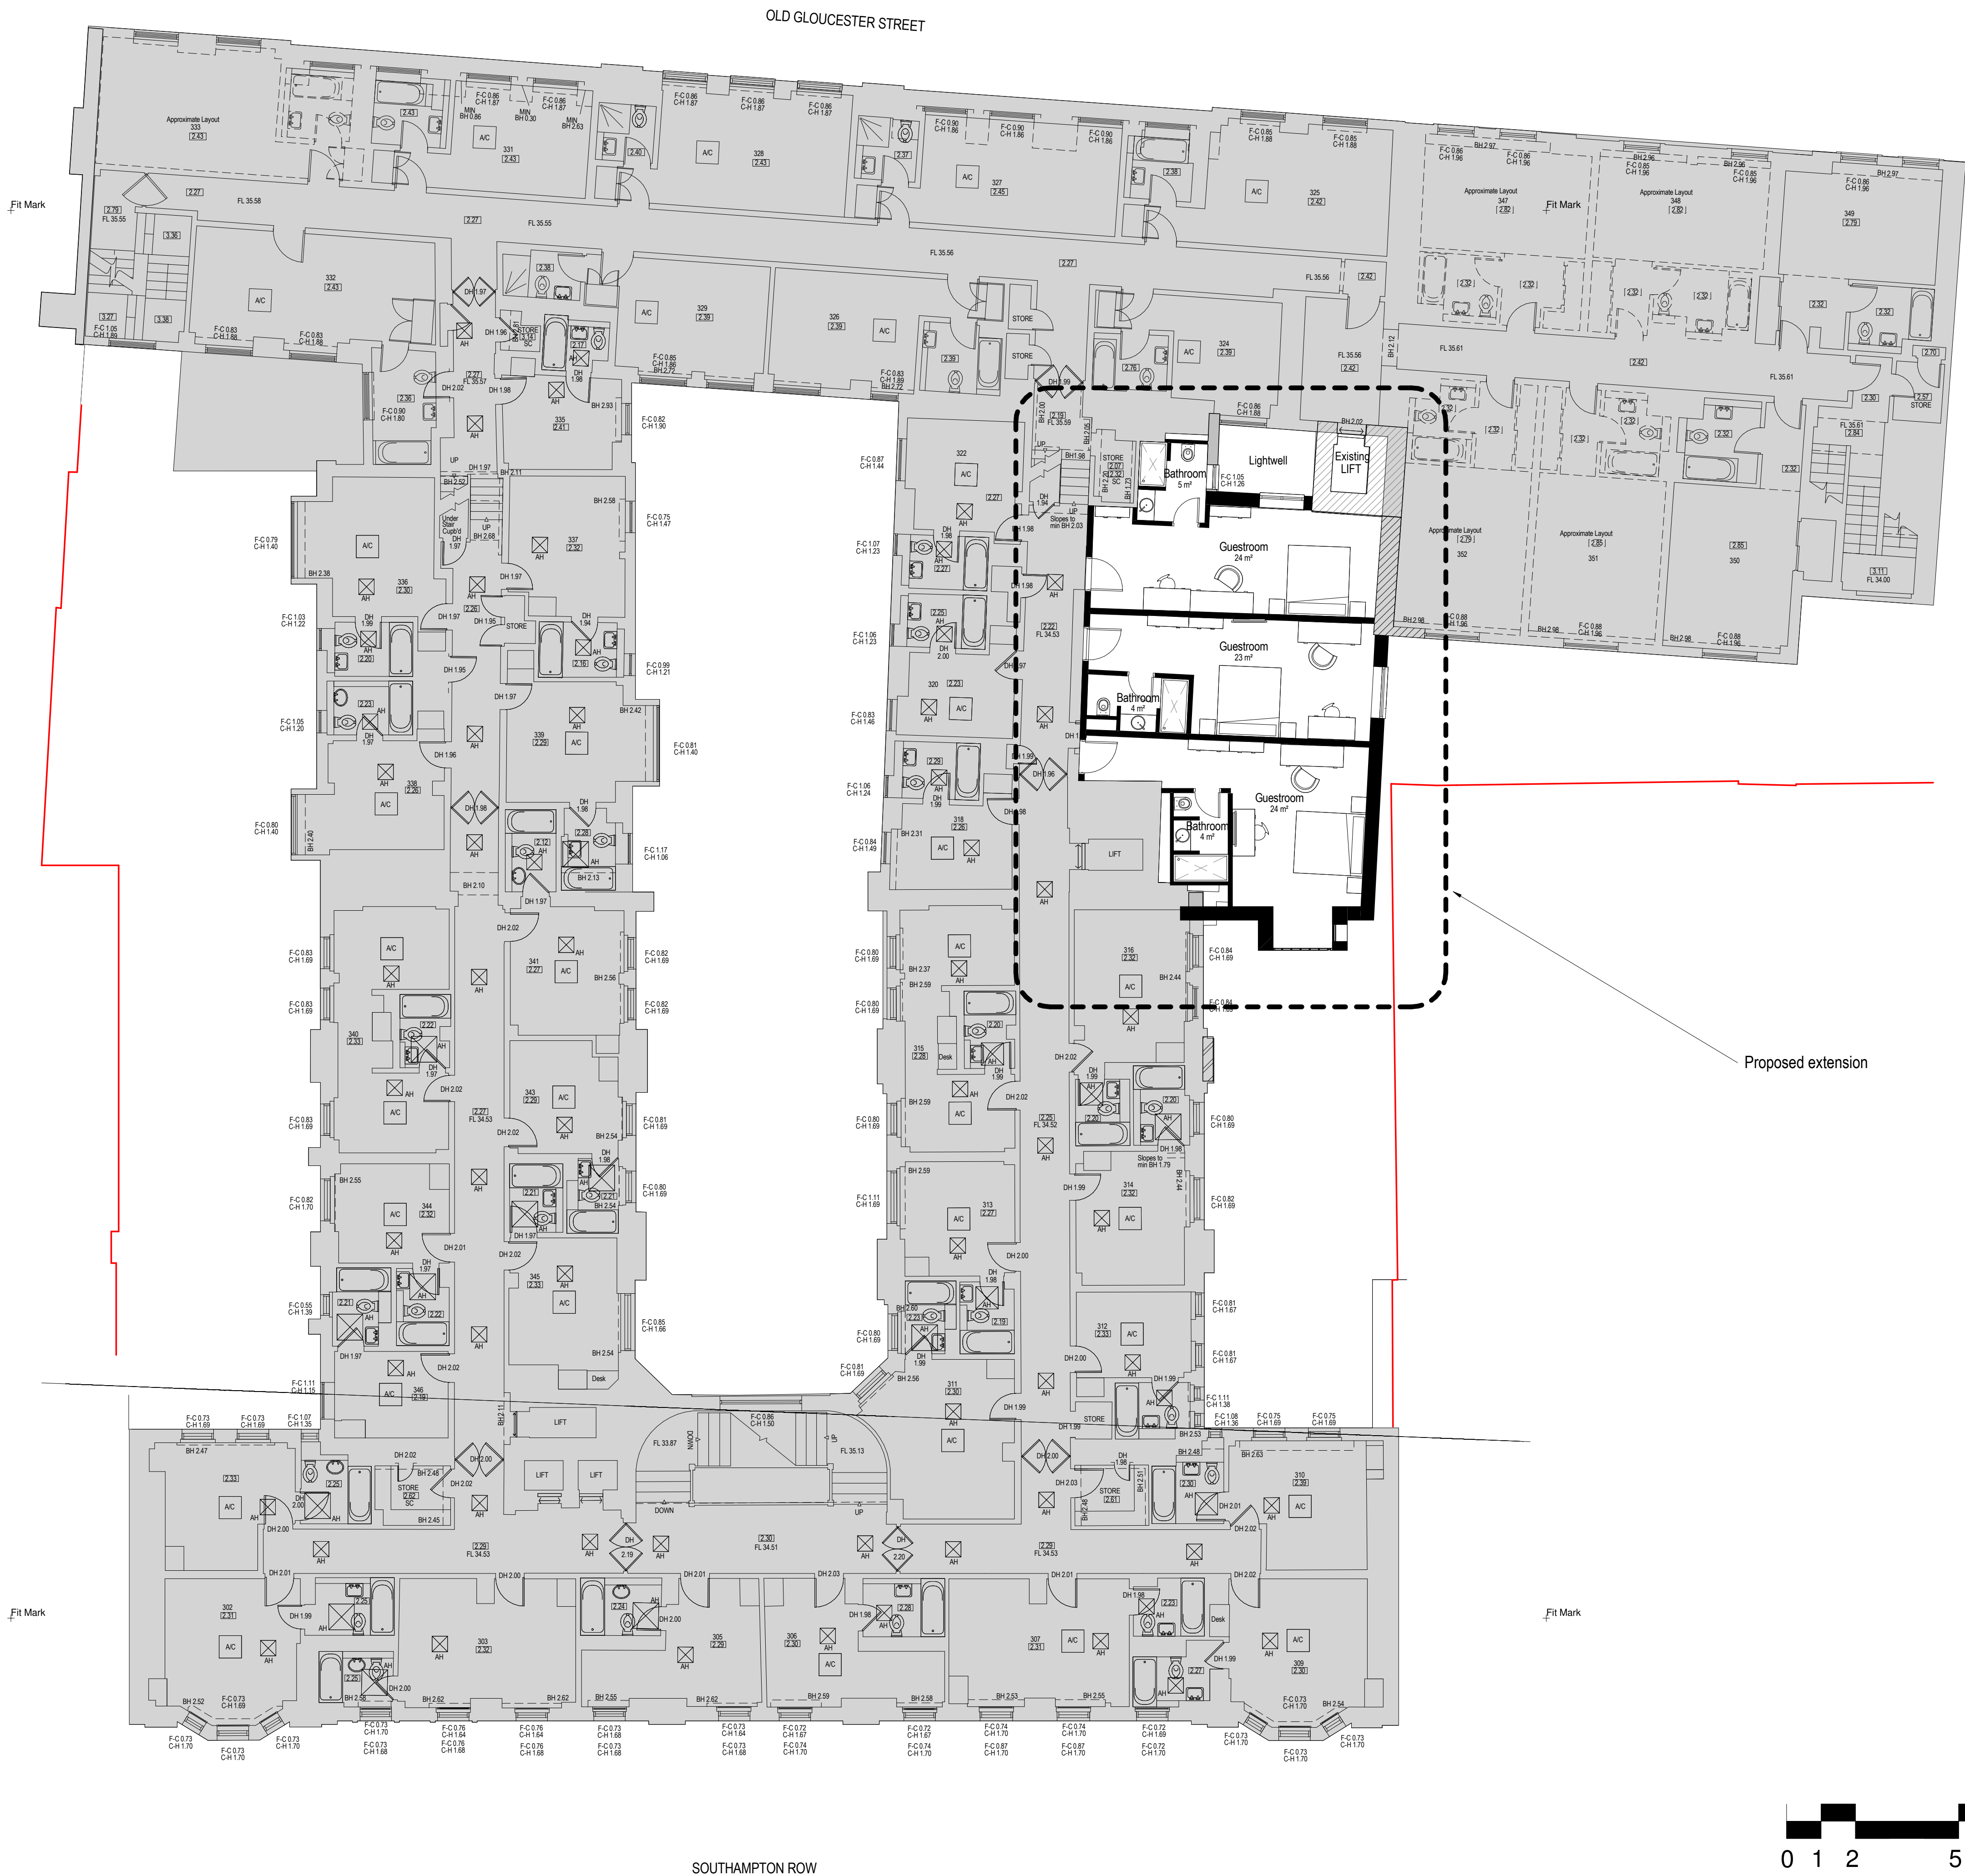

Proposed extension

B	Granted 4th & 5th floor works removed, existing context amended.	29.03.18
A	Minor amendments following internal review	7.01.18
Revision	Description	Date



MORRISON DESIGN
CHARTERED ARCHITECTS

St Alkmunds House, 103 Belper Road, Derby DE1 3
T: 01332 363355 F: 01332 291441 E: architect@morrisondesign.co.uk

Job Title
Proposed Lightwell & Bedroom Extension
Doubletree by Hilton London West End

Crimson Hotels

Drawing Title
Third Floor Plan - As Proposed

File Ref.:
Plotter Settings:


Scale @ A1: As indicated Drawn: JJ CFI Date: 03.01.18

Job No.	Drawing No.	Revision
3829 D	213	B


PLANNING SUBMISSION

Scale 1 : 100



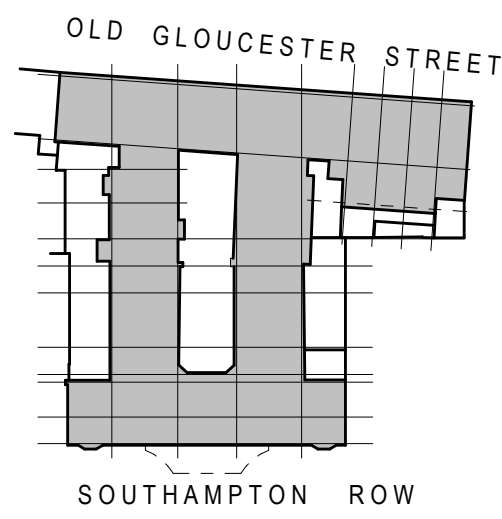

Site boundary

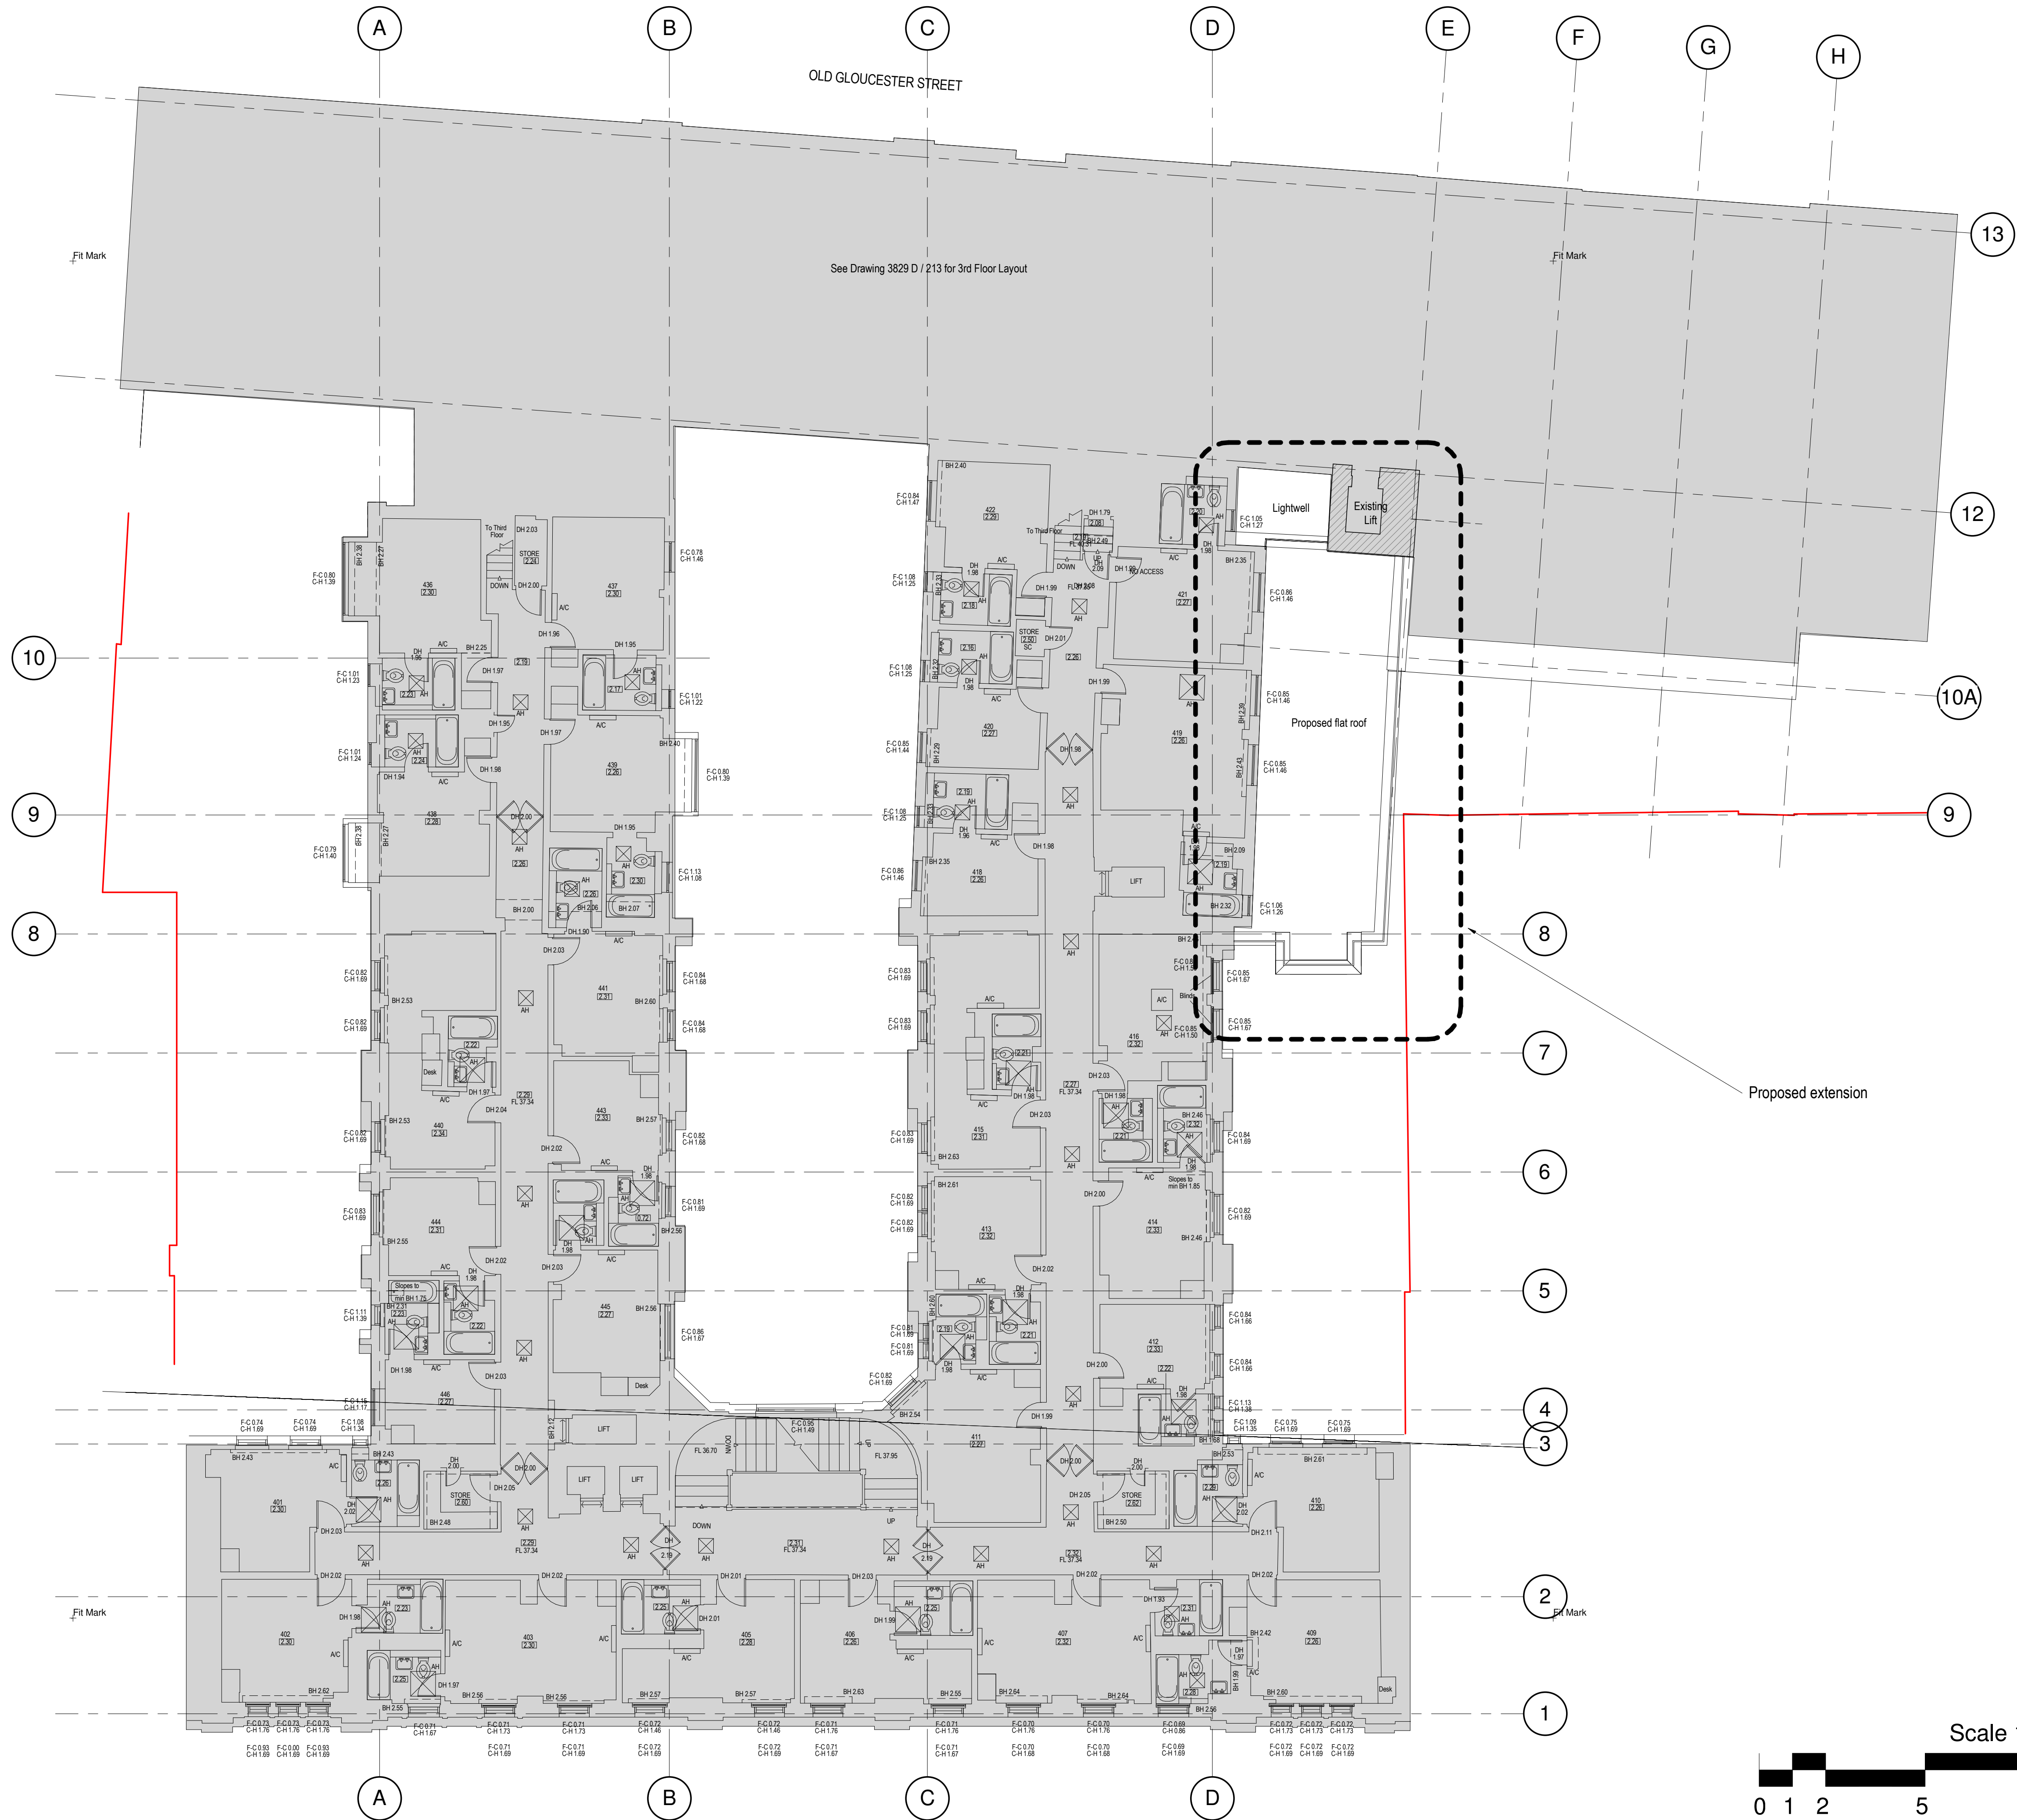

B	Granted 4th & 5th floor works removed, existing context amended.	29.03.18
A	Minor amendments following internal review	7.01.18
Revision	Description	Date



MORRISON DESIGN
CHARTERED ARCHITECTS

St Alkmunds House, 103 Belper Road, Derby DE1 3
T: 01332 363355 F: 01332 291441 E: architect@morrisondesign.co.uk

Job Title
Proposed Lightwell & Bedroom Extension
Doubletree by Hilton London West End

Crimson Hotels
Drawing Title
Fourth Floor Plan - As Proposed

File Ref.:
Plotter Settings:

Scale @ A1: As indicated Drawn: JJ CFI Date: 03.01.18

Job No. 3829 D Drawing No. 214 Revision B

PLANNING SUBMISSION

