


This document and its design content is copyright ©. It shall be read in conjunction with all other associated project information including models, specifications, schedules and related consultants documents. Do not scale from documents. All dimensions to be checked on site. Immediately report any discrepancies, errors or omissions on this document to the Originator. If in doubt ASK.

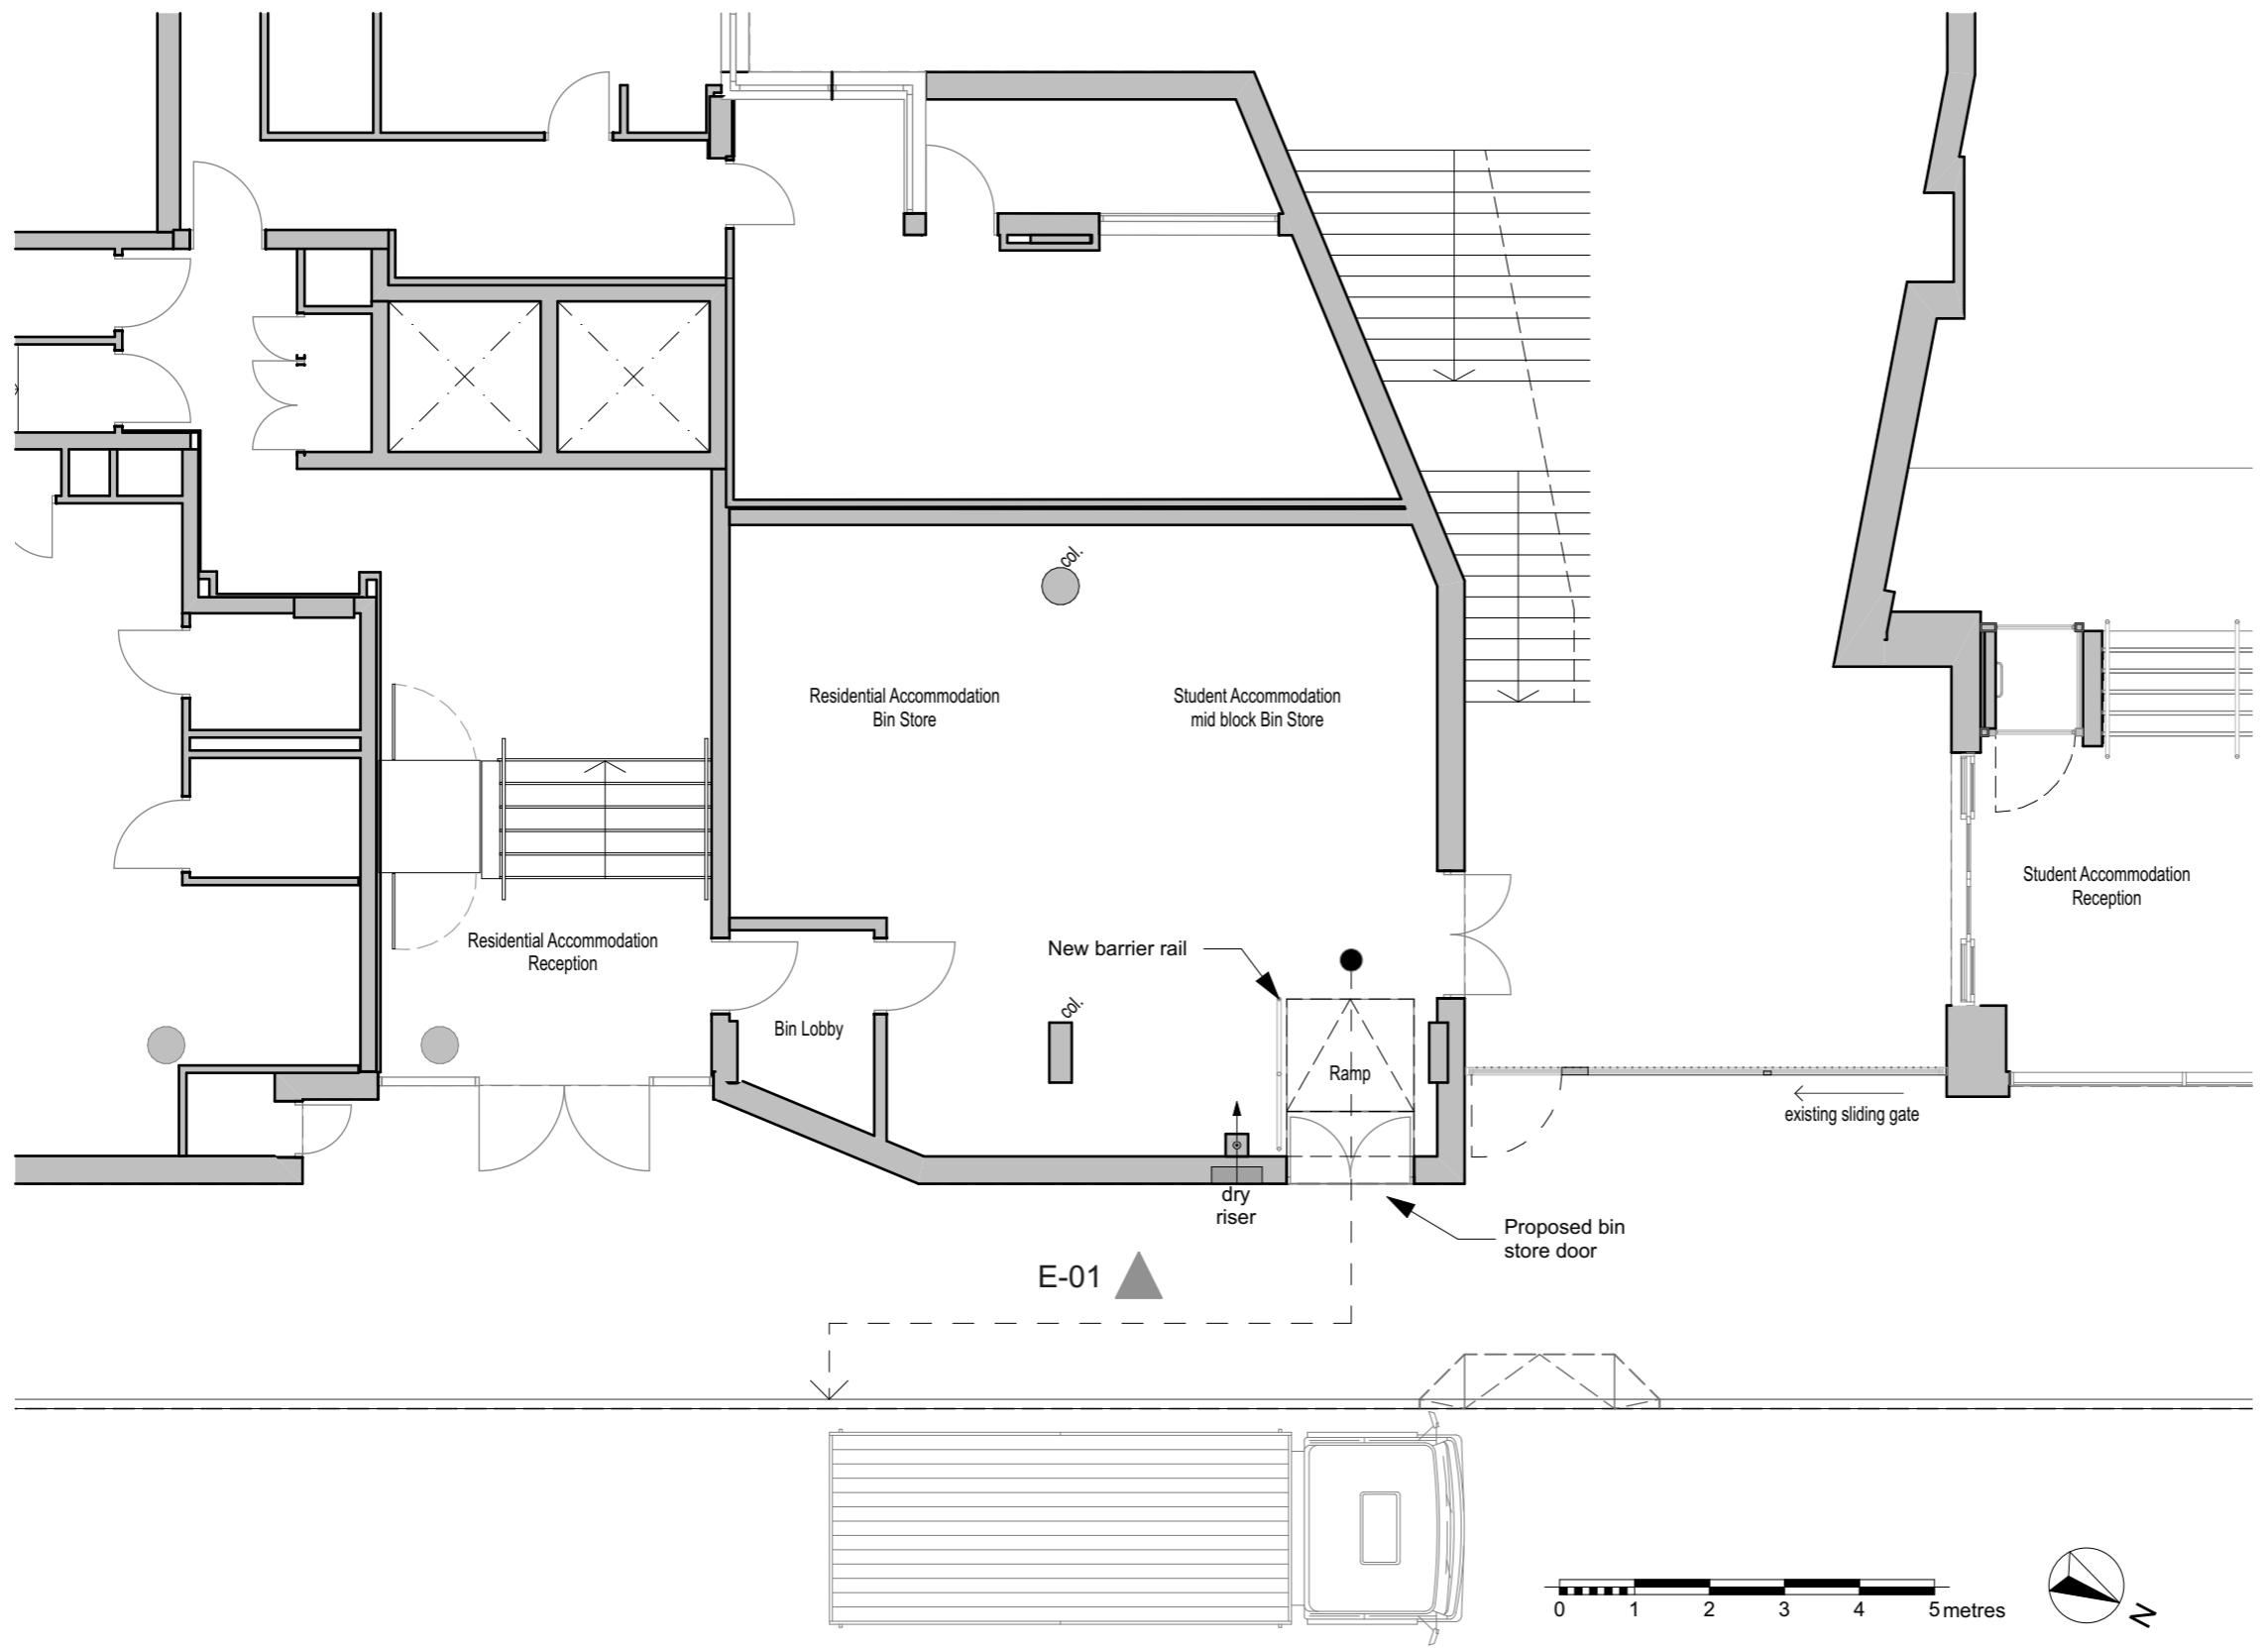

Legend:  
 Proposed path of bins to collection point  
 Current collection vehicle pick up point

REV	BY	AMENDMENT	DATE
STATUS		<b>PLANNING</b>	

**START Architecture Ltd**  
 Lake View House | Wilton Drive  
 Tournament Fields | Warwick CV34 6RG  
 enquiries@startarchitecture.co.uk  
 www.startarchitecture.co.uk  
 Tel: 01926 675196  
 Registered in England and Wales No. 10019880  
 Registered Office: Greville House | 10 Jury Street  
 Warwick CV34 4EW

CLIENT  
 Urbanest UK Ltd.

PROJECT  
 Proposed Bin Store Doors  
 Block A  
 Urbanest St. Pancras  
 103b Camley Street  
 London N1C 4BN

DRAWING		
Proposed Ground Floor Plan		
DATE	19/04/2018	CHK
A3 SCALE	1:100	DRN JG
PROJECT	DRAWING No.	REV
<b>0042</b>	<b>A-204</b>	<b>01</b>