
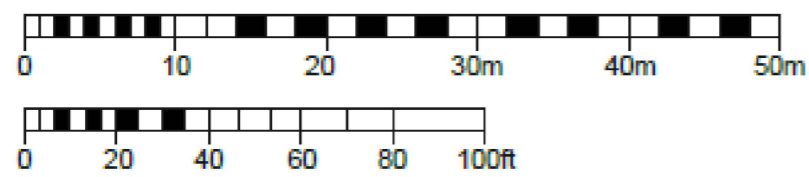


SITE LOCATION PLAN 1:1250

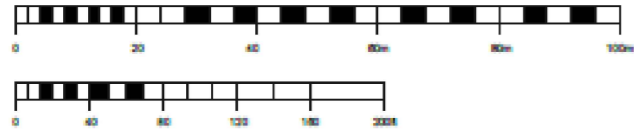

SITE PLAN 1:500

Rev	Date	Description	LS	DRN
-	23.04.2018	PLANNING ISSUE	LS	DRN

Notes:
 All dimensions and levels to be checked by Contractor and verified before work commences; dimensions must not be scaled from this drawing. Copyright reserved.
EC REGULATIONS - GENERAL NOTE:
 Where reference is made on this drawing to British Standards or to a specific manufacturer's products or trade names, this is intended to indicate a minimum acceptable standard of performance etc. Materials and components conforming to an equivalent European Standard may be used and supporting evidence shall be produced to confirm fitness for purpose.

GAZELLE LONDON  T: 020 3771 4671
 E: info@gazelle.london
 W: gazelle.london
 Atlantic House, 351 Oxford Street, London, W1C 2JF

Client:
 SYDNEY WHARF LLP

Project:
 40-42 PARKER STREET
 LONDON WC 2B 5PQ

Drawing Title:
 SITE LOCATION PLAN

Drawn By: LS	Project No: 17-0228
Date: 10.06.2017	Drawing No: PL-1000
Scale: 1:500/1250@ A2	Rev'n: -