


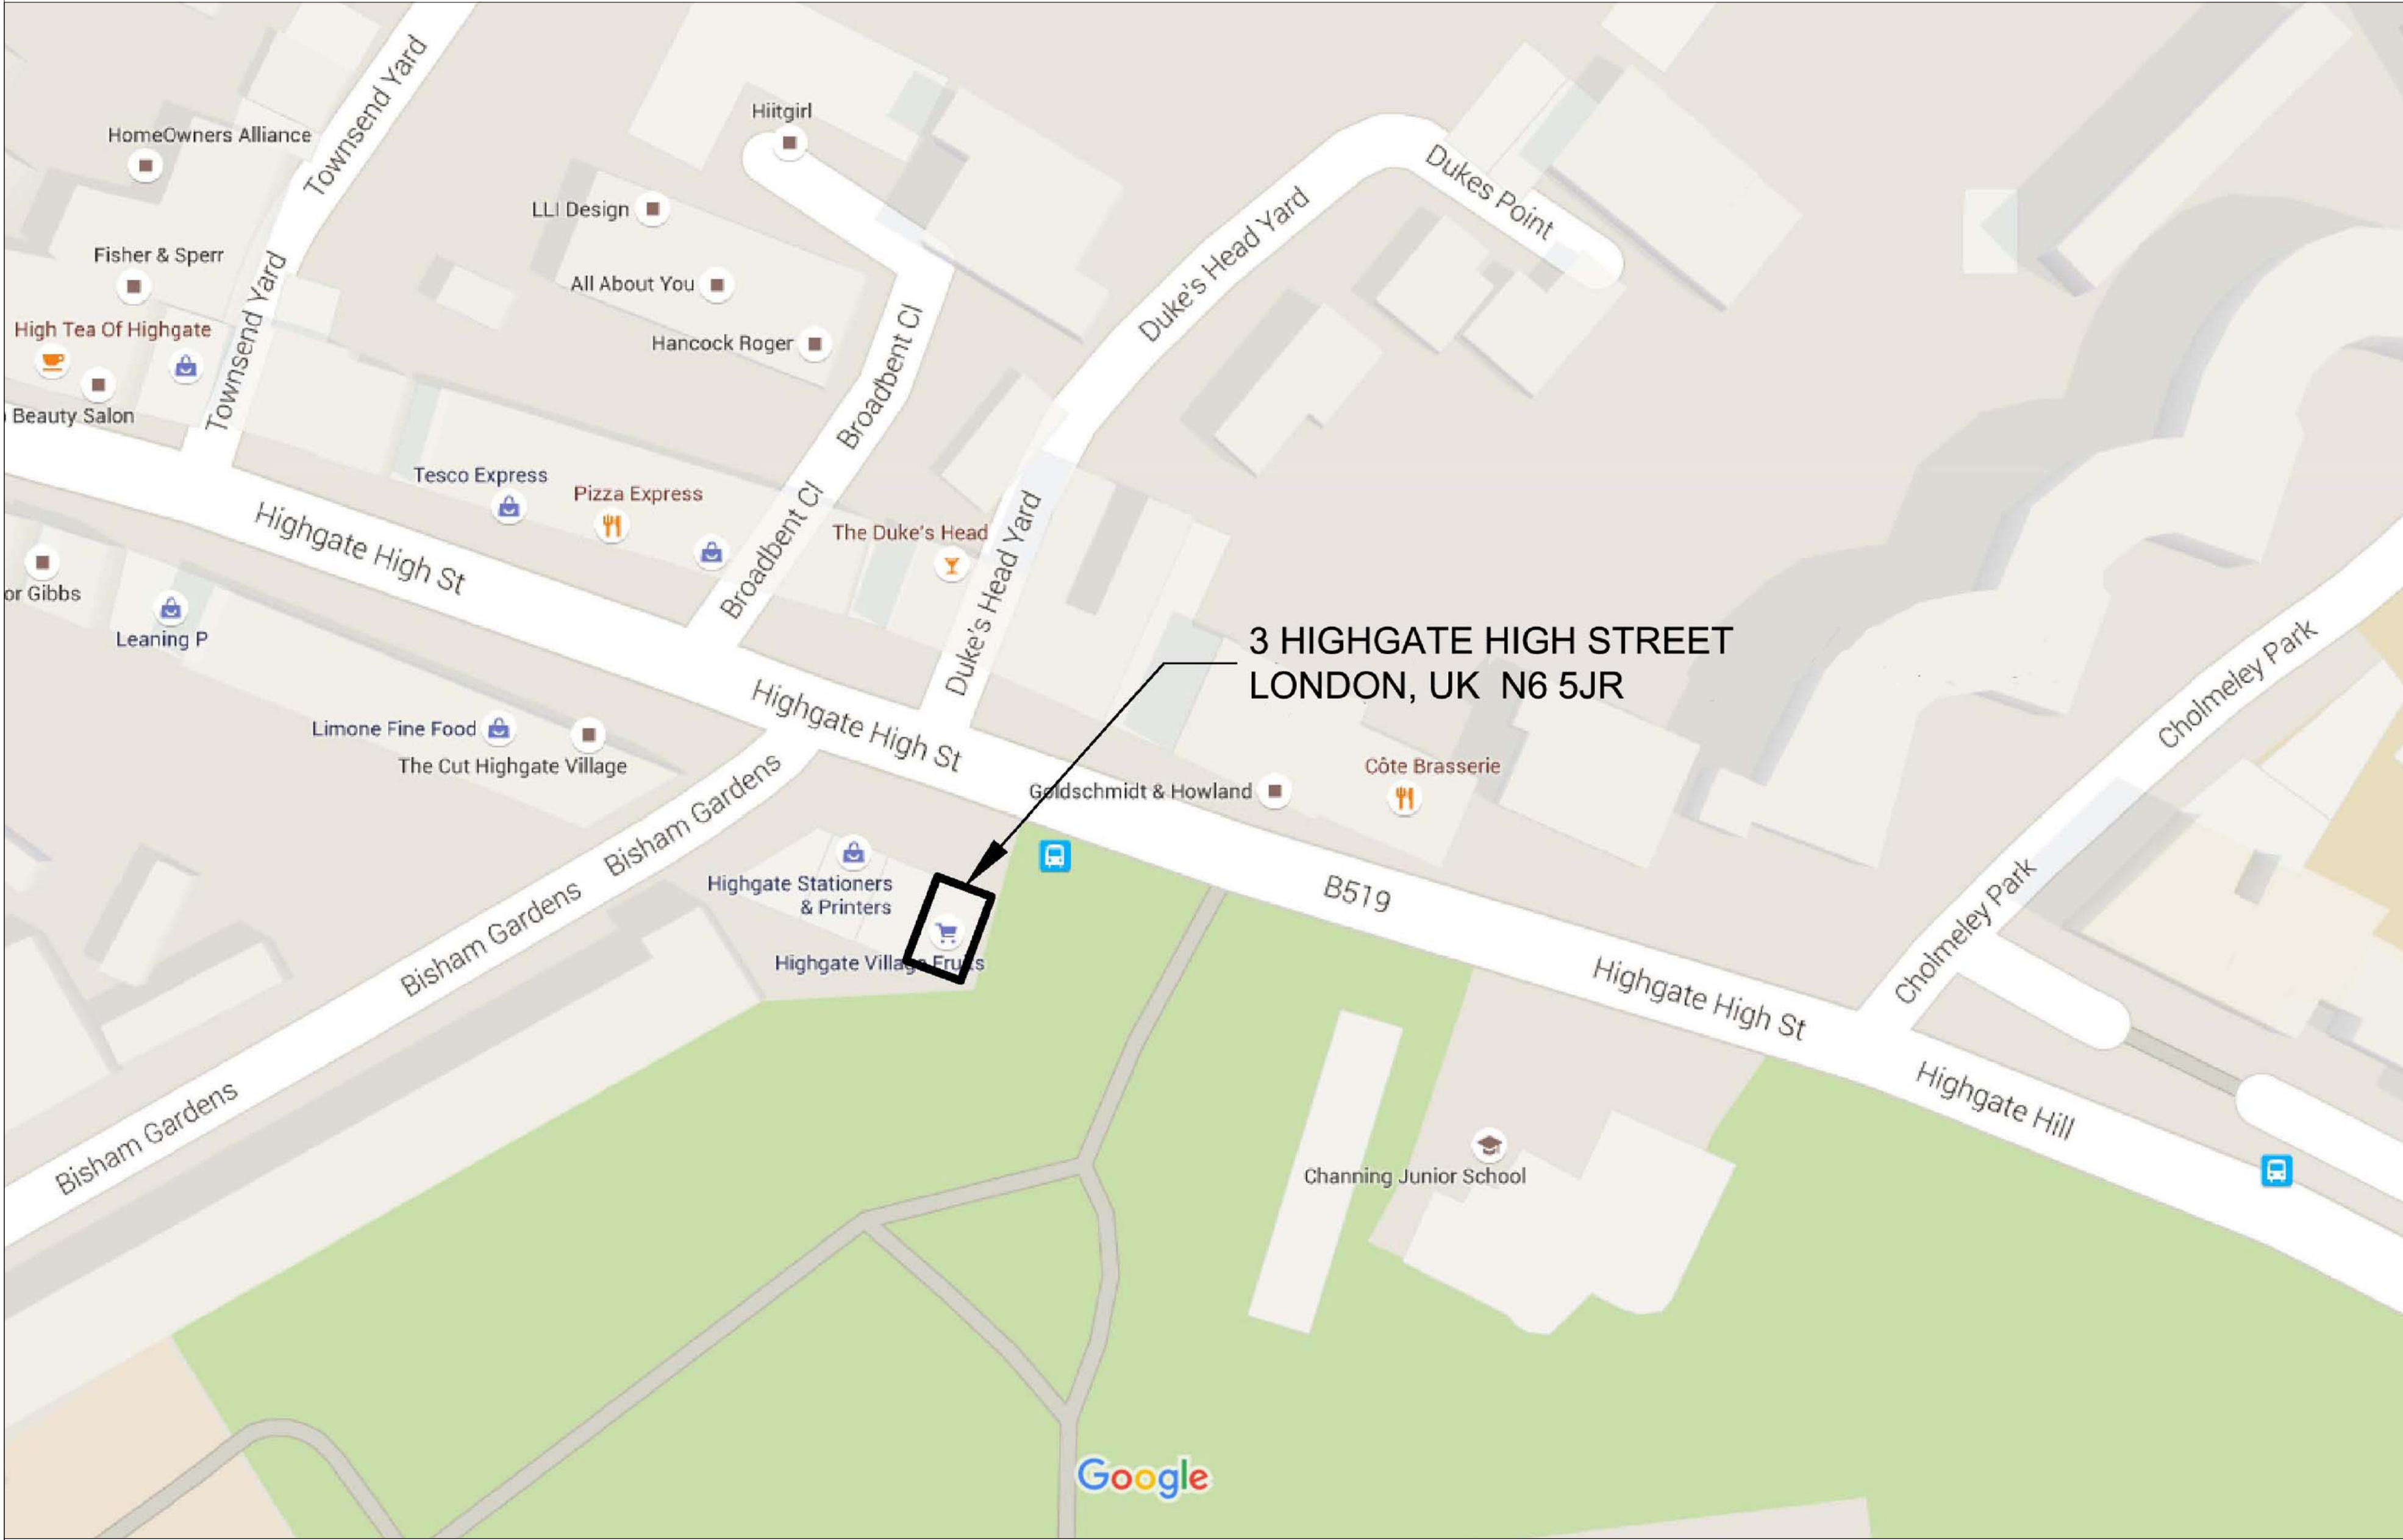

1 PROPERTY LOCATION MAP

24/8

OWNER:
IRINA JOHNSTONE
3 HIGHGATE HIGH STREET
FLAT 3 - LONDON N6 6BA
TEL: 075961 36066

DESIGN ARCHITECT:
2 4 / 8 WORKSHOP LTD.
218 ARCHWAY ROAD
LONDON, N6 5AX - UK
P +(44) 0208 340 6383
M +(44) 07535 970 242
E - office@248work.com
W - www.248work.com

**NEW WINDOWS &
ROOF SKYLIGHT ACCESS DOOR**
3 HIGHGATE HIGH STREET - FLAT 2 & 3
HIGHGATE, LONDON, N6 5JR - UK

DRAWING LIST:

ARCHITECTURAL

		PLANNING SET	
A0.00	PROPERTY LOCATION & DRAWING LIST	●	
A1.00	EXISTING FLOOR PLANS	●	
A1.01	EXISTING ELEVATIONS	●	
A2.00	NEW 2ND & 3RD FLOOR PLANS	●	
A2.01	NEW ROOF FLOOR PLAN	●	
A3.00	NORTH BUILDING ELEVATION	●	
A3.01	NORTH & EAST BUILDING ELEVATIONS	●	
A4.00	BUILDING SECTION	●	
A5.00	SITE PHOTOS	●	

■ ISSUES

No.	Date	Description

■ FILE INFORMATION

Filename	HOUSE EXTENSION
Drawn	RS
Checked	ER
Date	02-11-2017
Job #	1607-HHS




■ SCALE: AS NOTED

■ DRAWING TITLE

PROPERTY LOCATION MAP
DRAWINGS LIST

■ SHEET NUMBER

A0.00

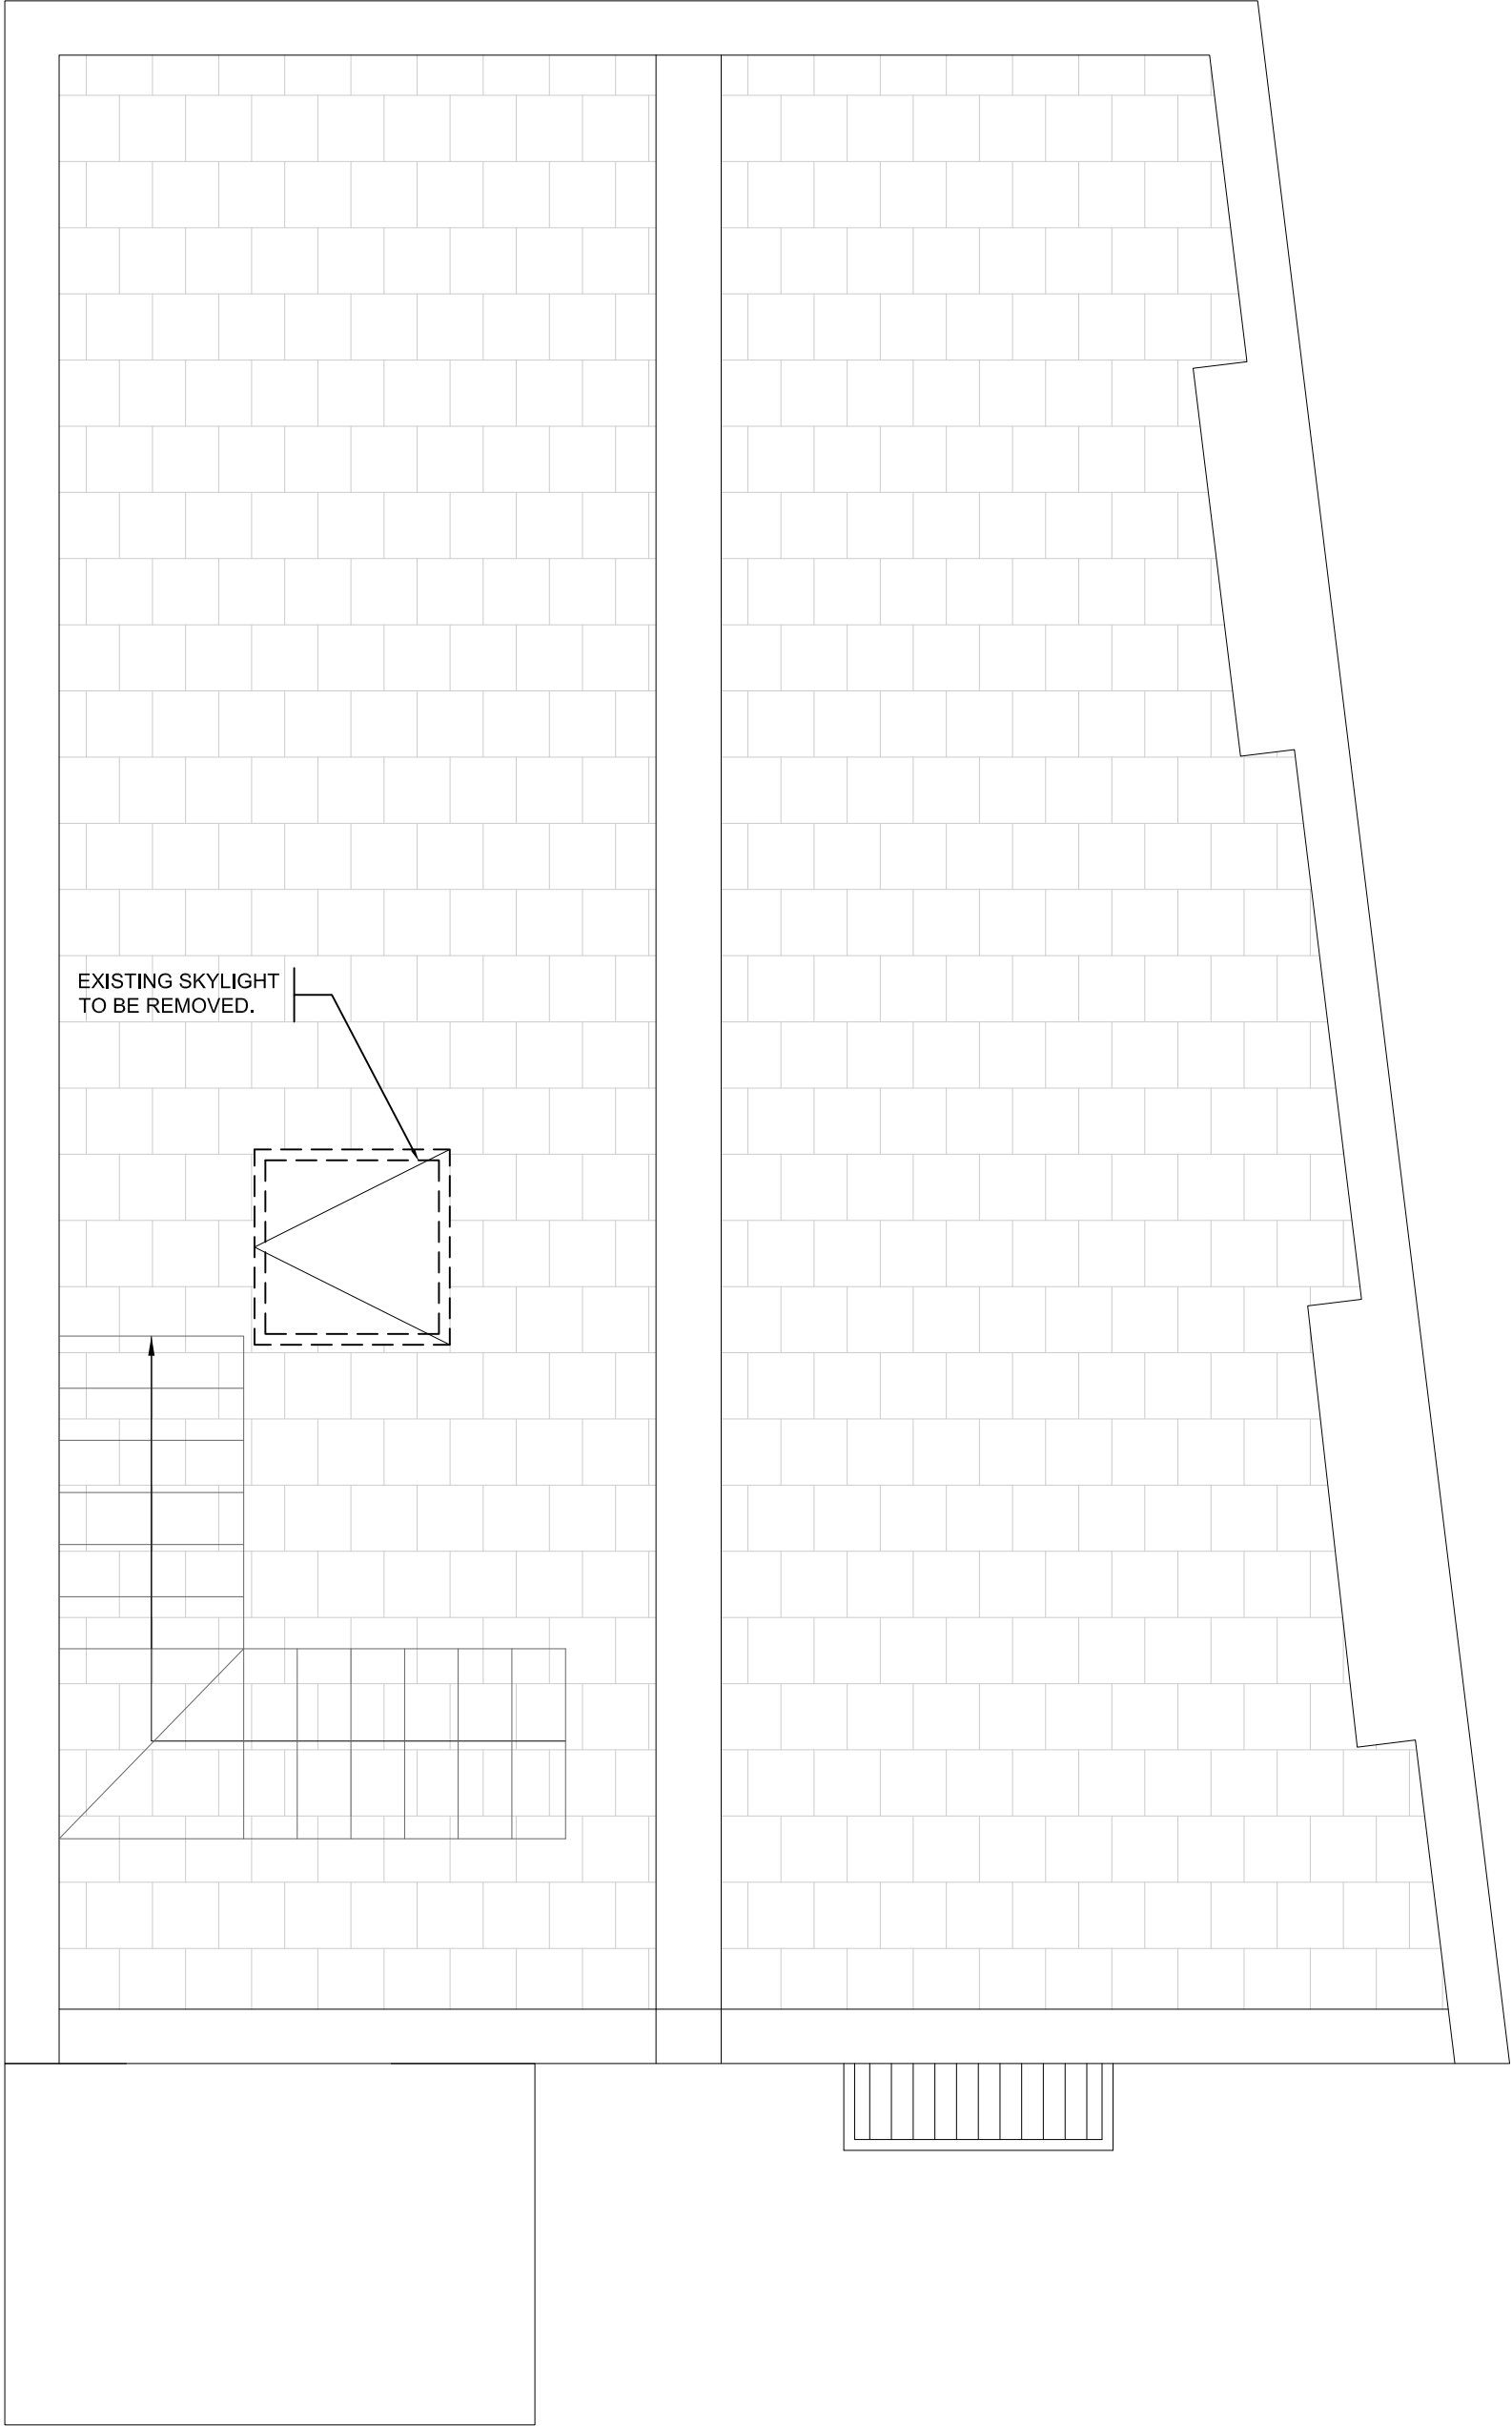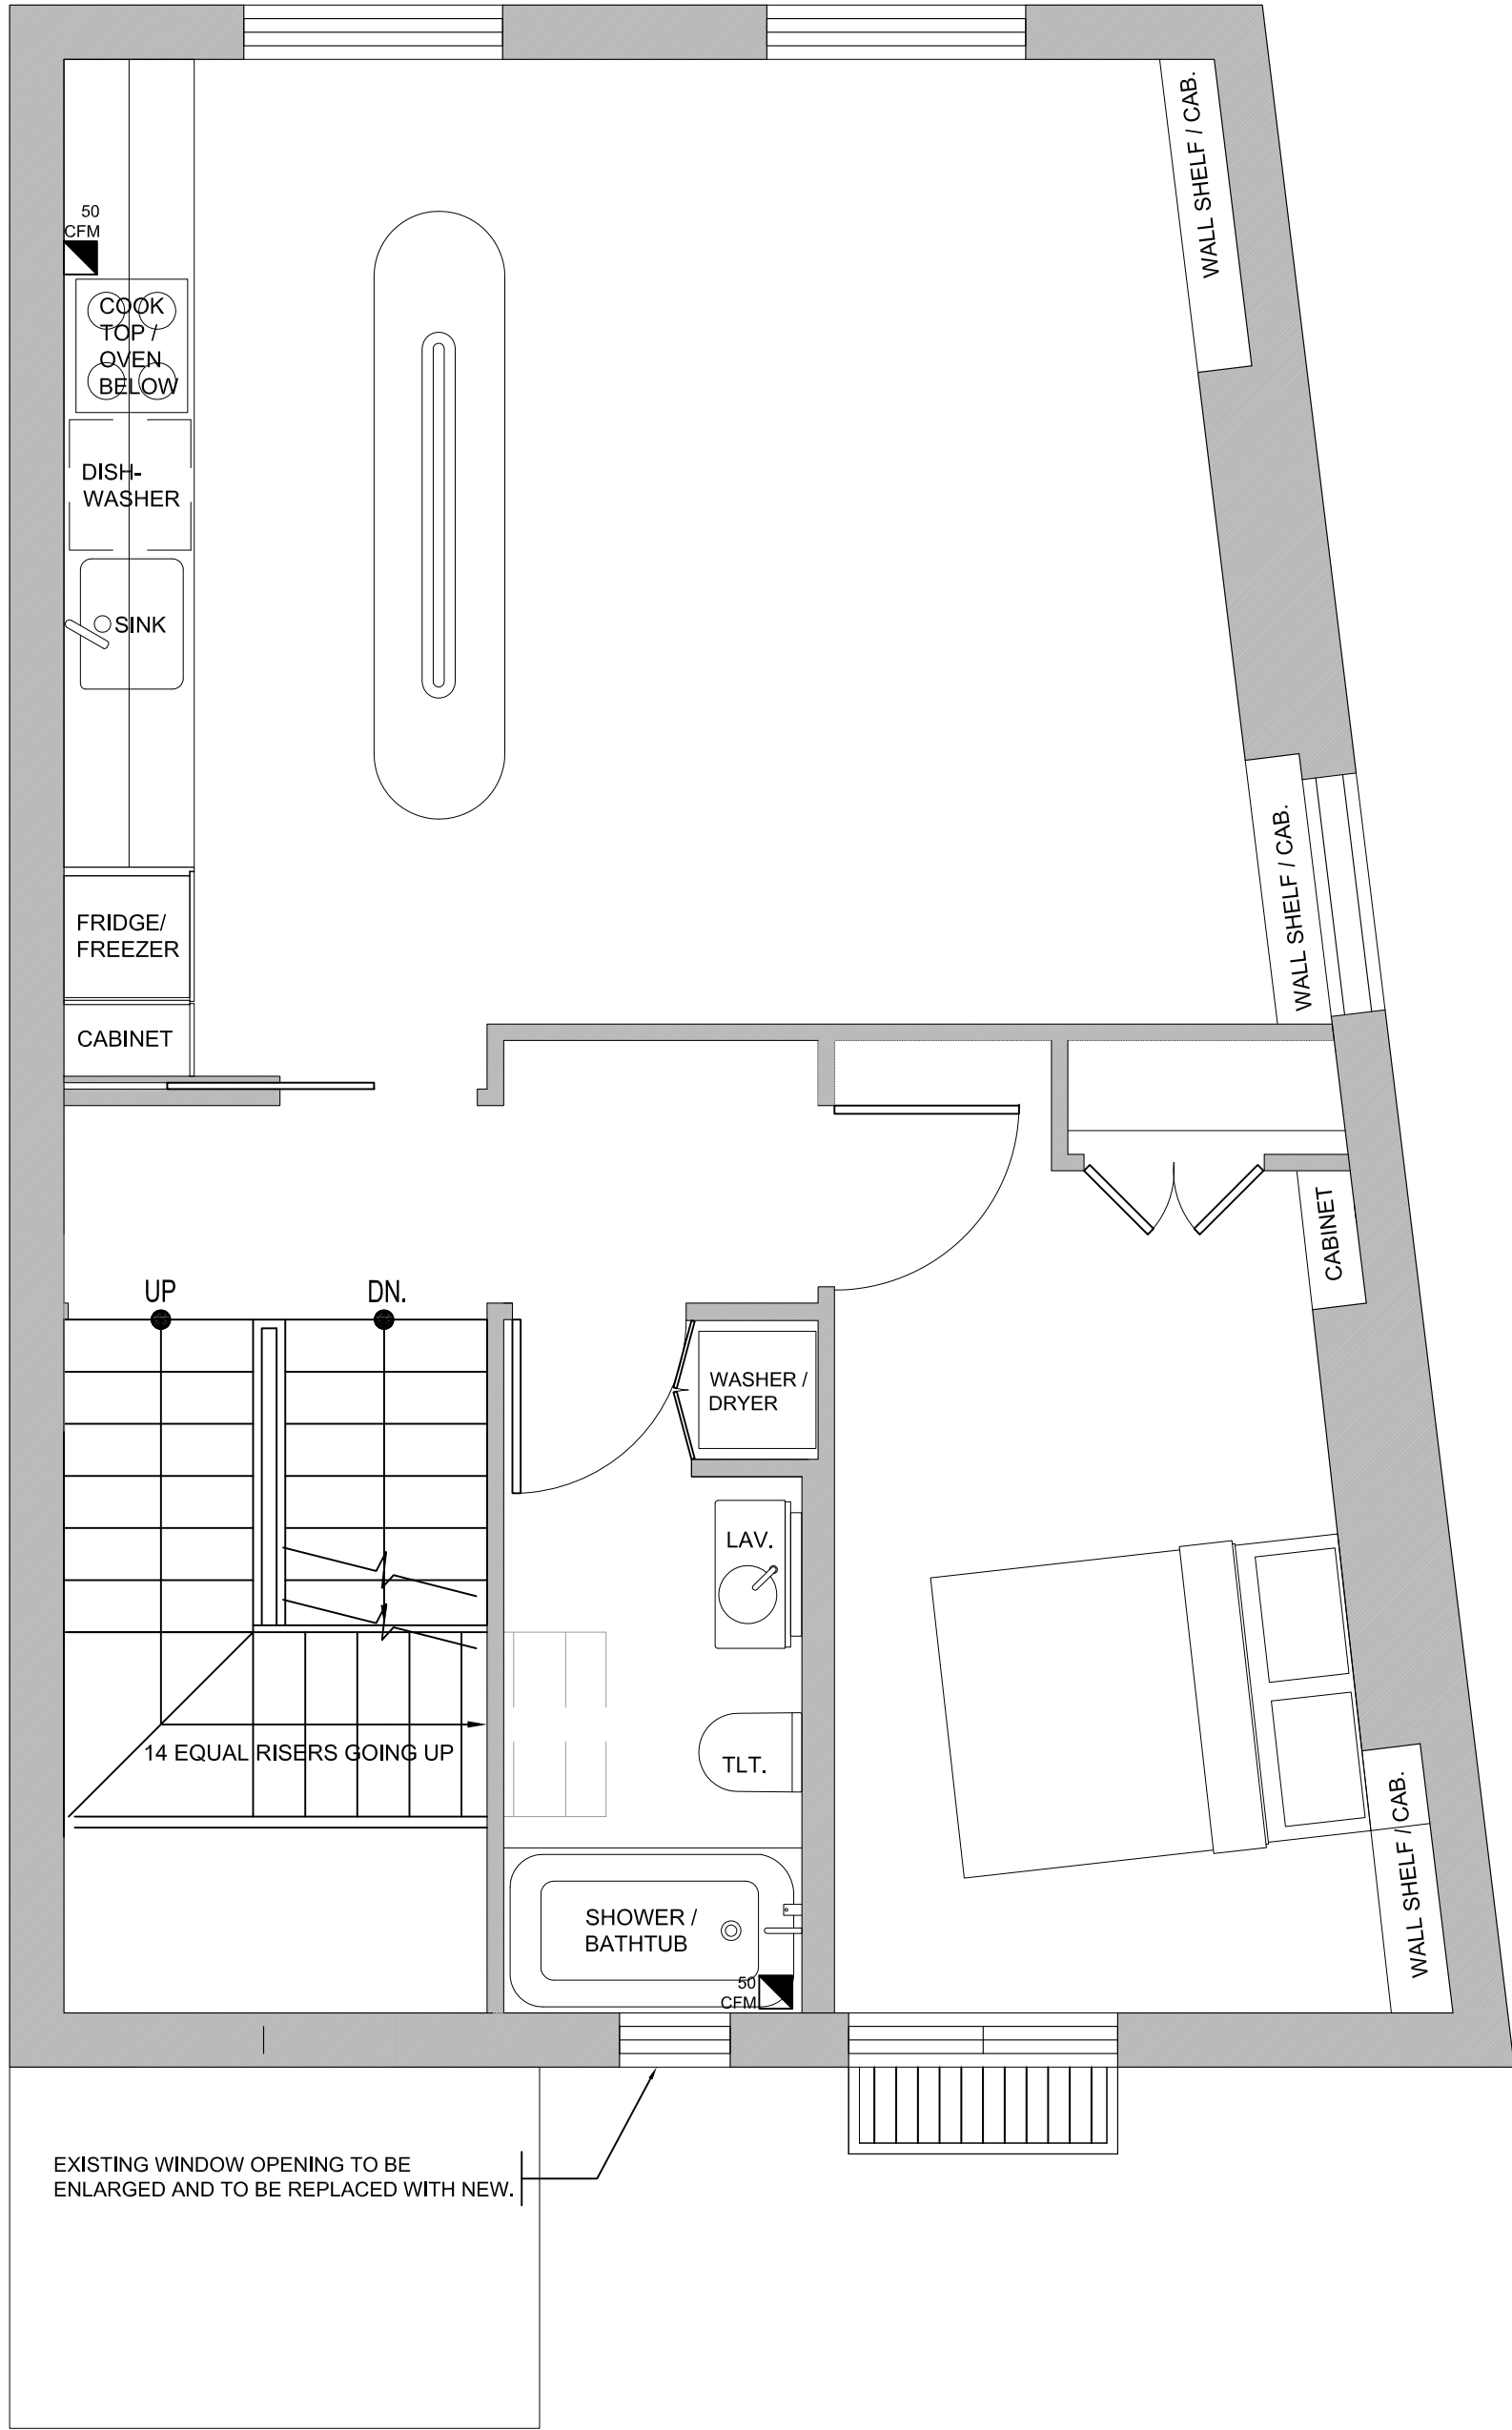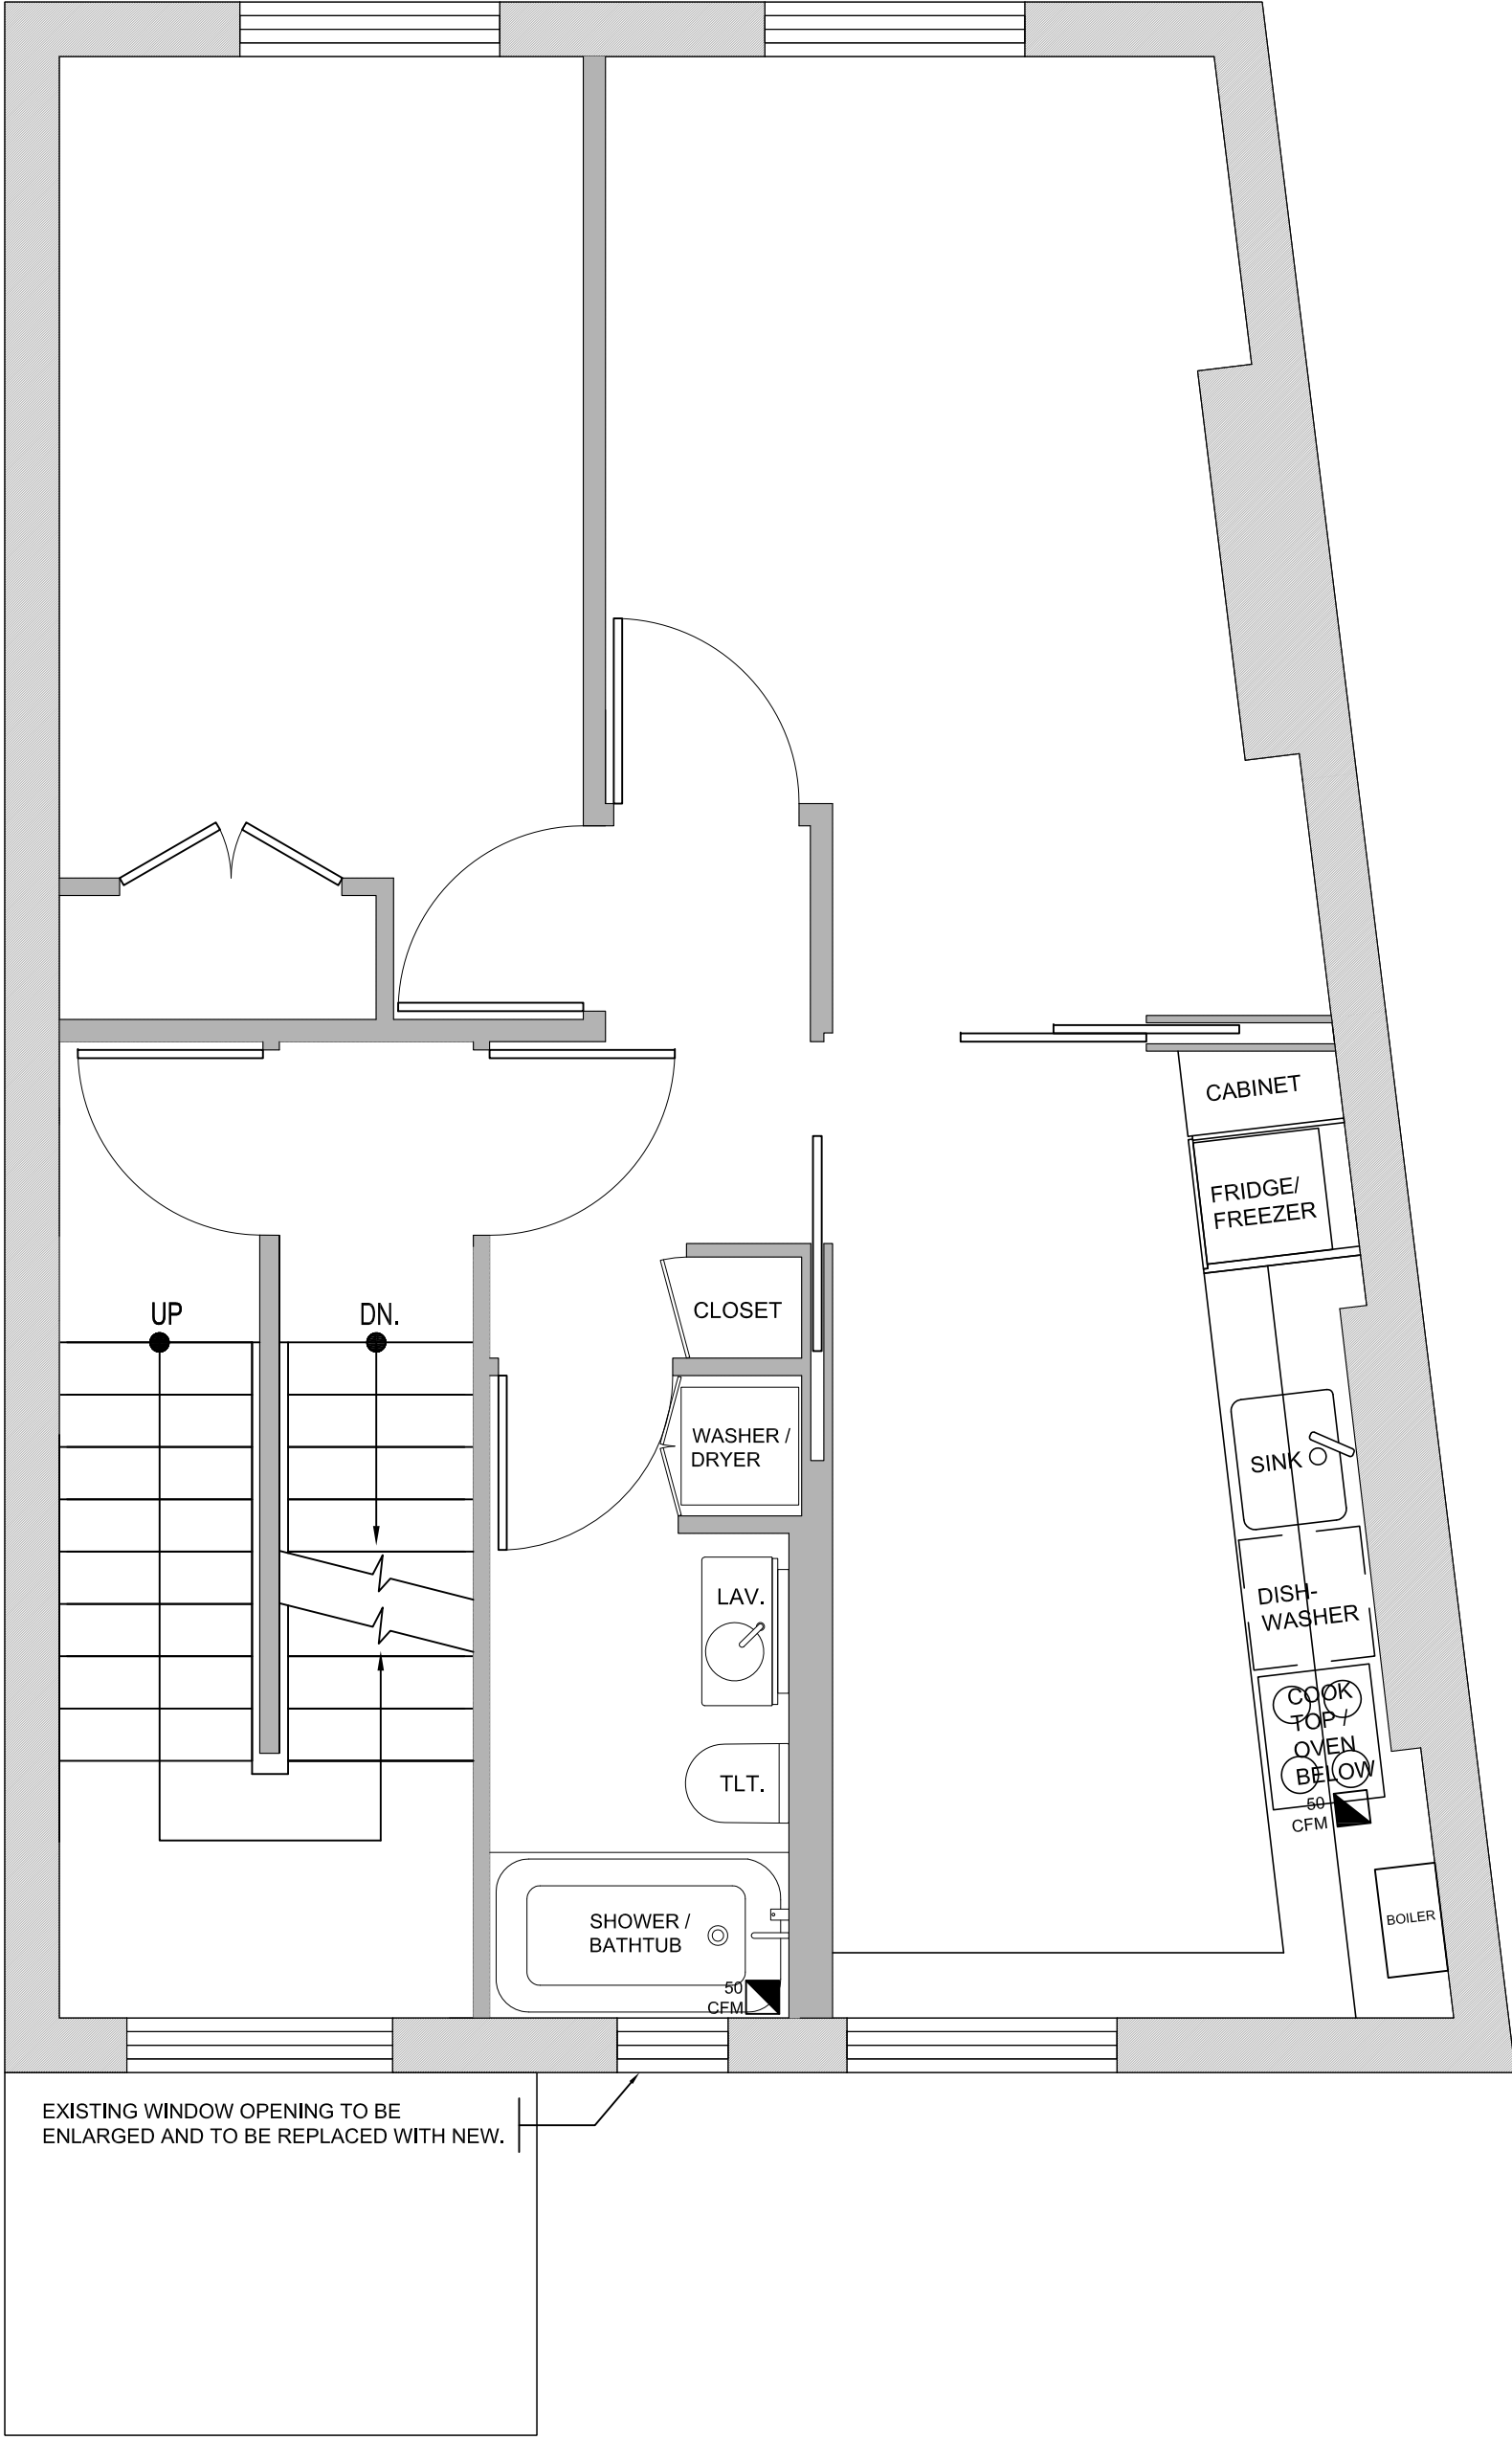

OWNER:
IRINA JOHNSTONE
3 HIGHGATE HIGH STREET
FLAT 3 - LONDON N6 6BA
TEL: 075961 36066

DESIGN ARCHITECT:
2 4 / 8 WORKSHOP LTD.
218 ARCHWAY ROAD
LONDON, N6 5AX - UK
P +(44) 0208 340 6383
M +(44) 07535 970 242
E - office@248work.com
W - www.248work.com

NEW WINDOWS & ROOF SKYLIGHT ACCESS DOOR

3 HIGHGATE HIGH STREET - FLAT 2 & 3
HIGHGATE, LONDON, N6 5JR - UK

■	ISSUES		
	No.	Date	Description
■	FILE INFORMATION		
	Filename	HOUSE EXTENSION	
	Drawn	RS	
	Checked	ER	
	Date	02-11-2017	
■	Job #	1607-HHS	
	SCALE: AS NOTED		
	DRAWING TITLE		
	EXISTING 2ND, 3RD & ROOF PLANS		
	SHEET NUMBER		
A1.00			

OWNER:

IRINA JOHNSTONE
3 HIGHGATE HIGH STREET
FLAT 3 - LONDON N6 6BA
TEL: 075961 36066

DESIGN ARCHITECT:

2 4 / 8 WORKSHOP LTD.
218 ARCHWAY ROAD
LONDON, N6 5AX - UK
P +(44) 0208 340 6383
M +(44) 07535 970 242
E - office@248work.com
W - www.248work.com

NEW WINDOWS &
ROOF SKYLIGHT ACCESS DOOR
3 HIGHGATE HIGH STREET - FLAT 2 & 3
HIGHGATE, LONDON, N6 5JR - UK

ISSUES

No.	Date	Description

FILE INFORMATION

Filename HOUSE EXTENSION

Drawn RS

Checked ER

Date 02-11-2017


Job # 1607-HHS

SCALE: AS NOTED

DRAWING TITLE
EXISTING ELEVATIONS

SHEET NUMBER


A1.01

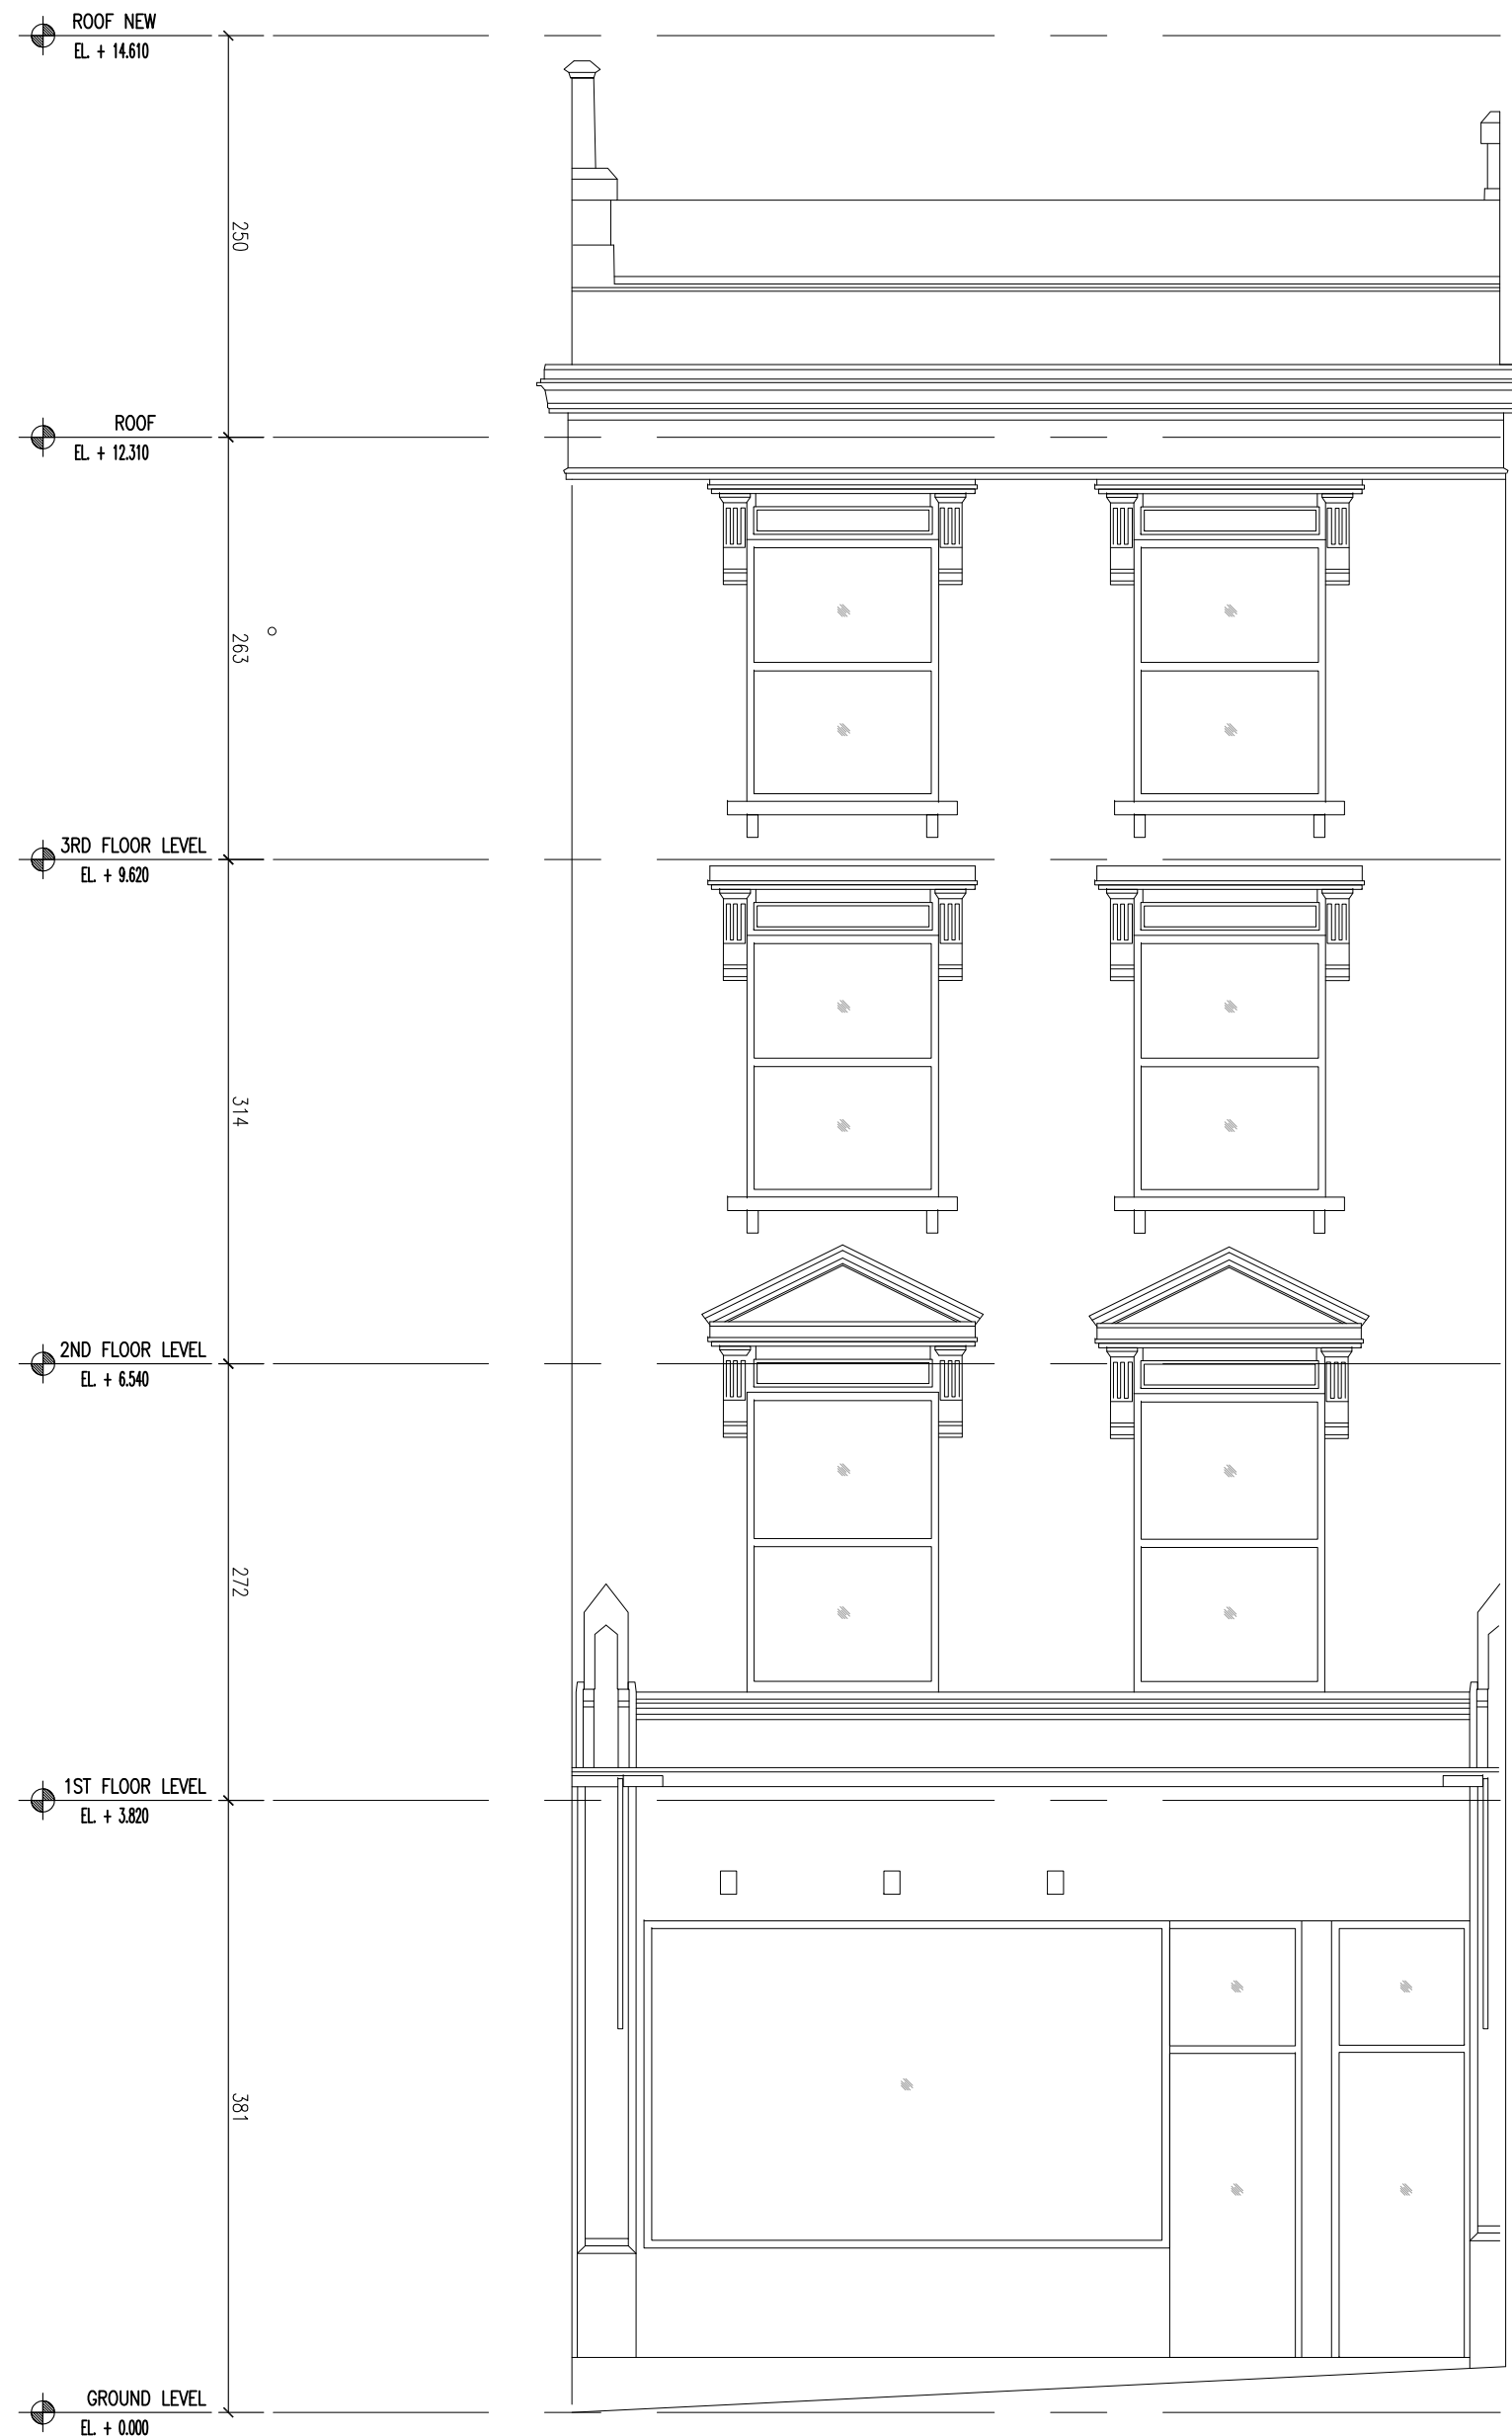


1 NORTH BUILDING ELEVATION
1:7




2 ELEVATION BUILDING SOUTH
1:7

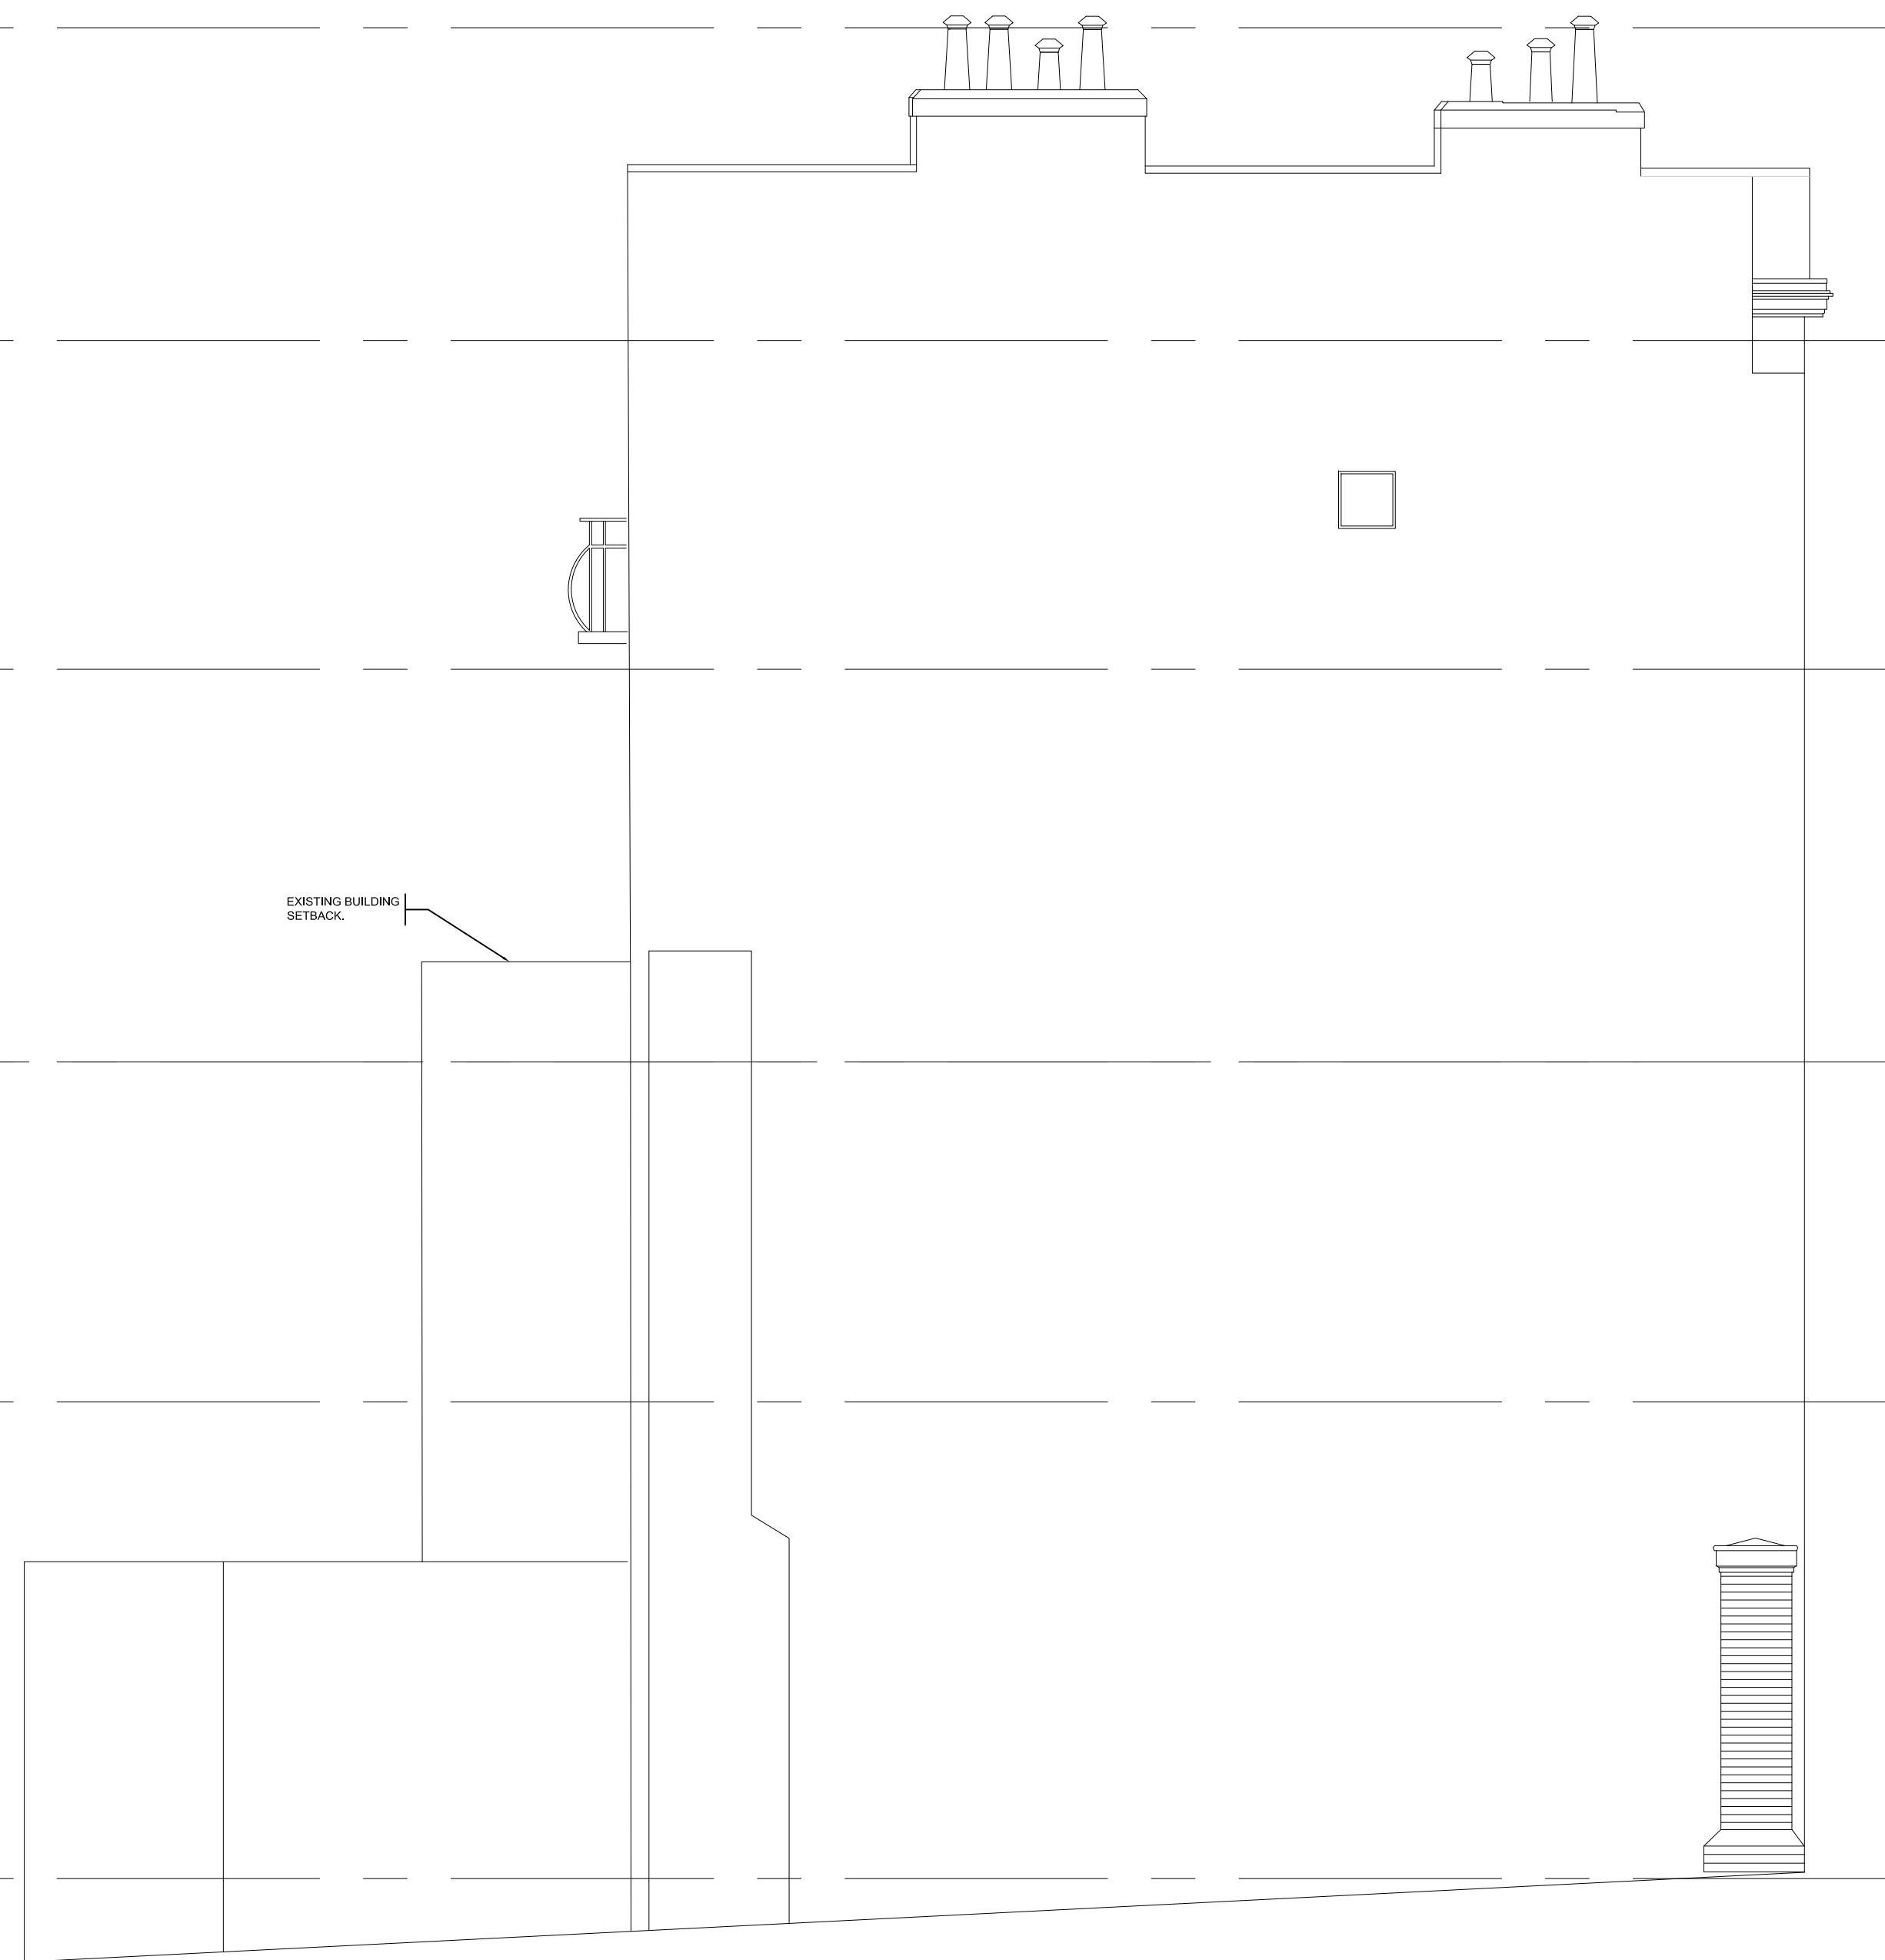

3 ELEVATION BUILDING EAST
1:7

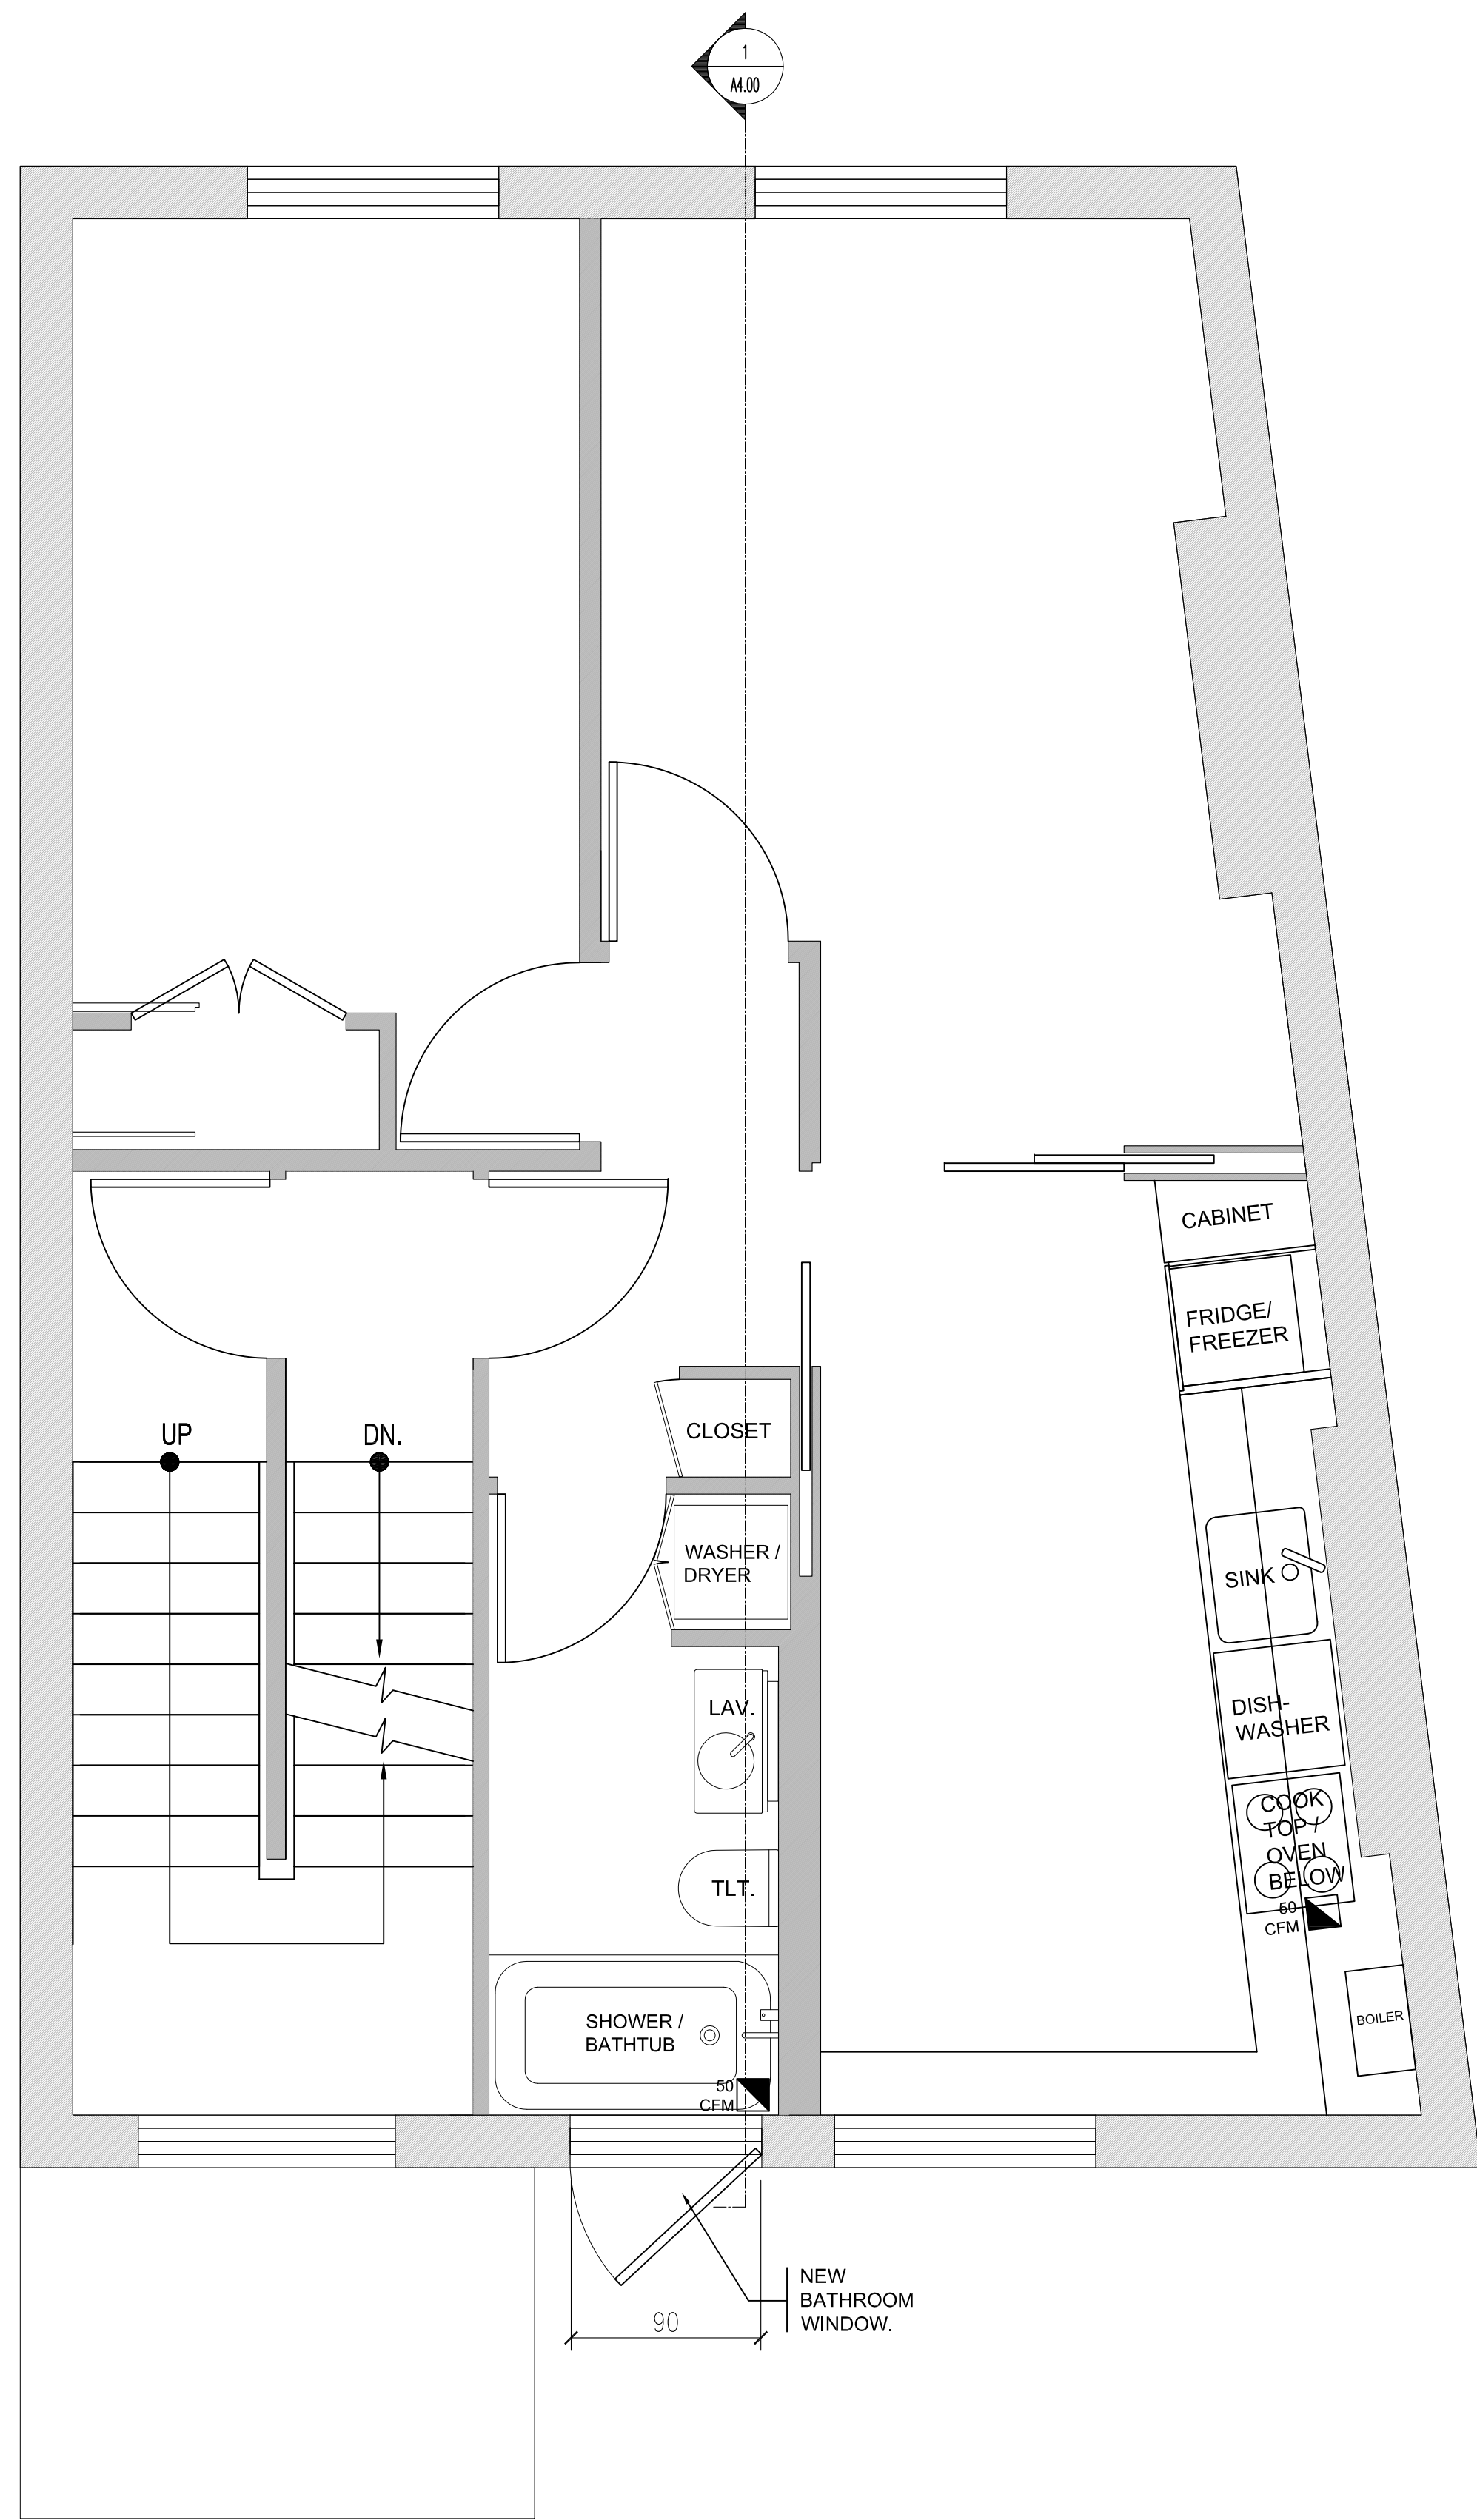

1 2ND LEVEL PLAN
1: 20

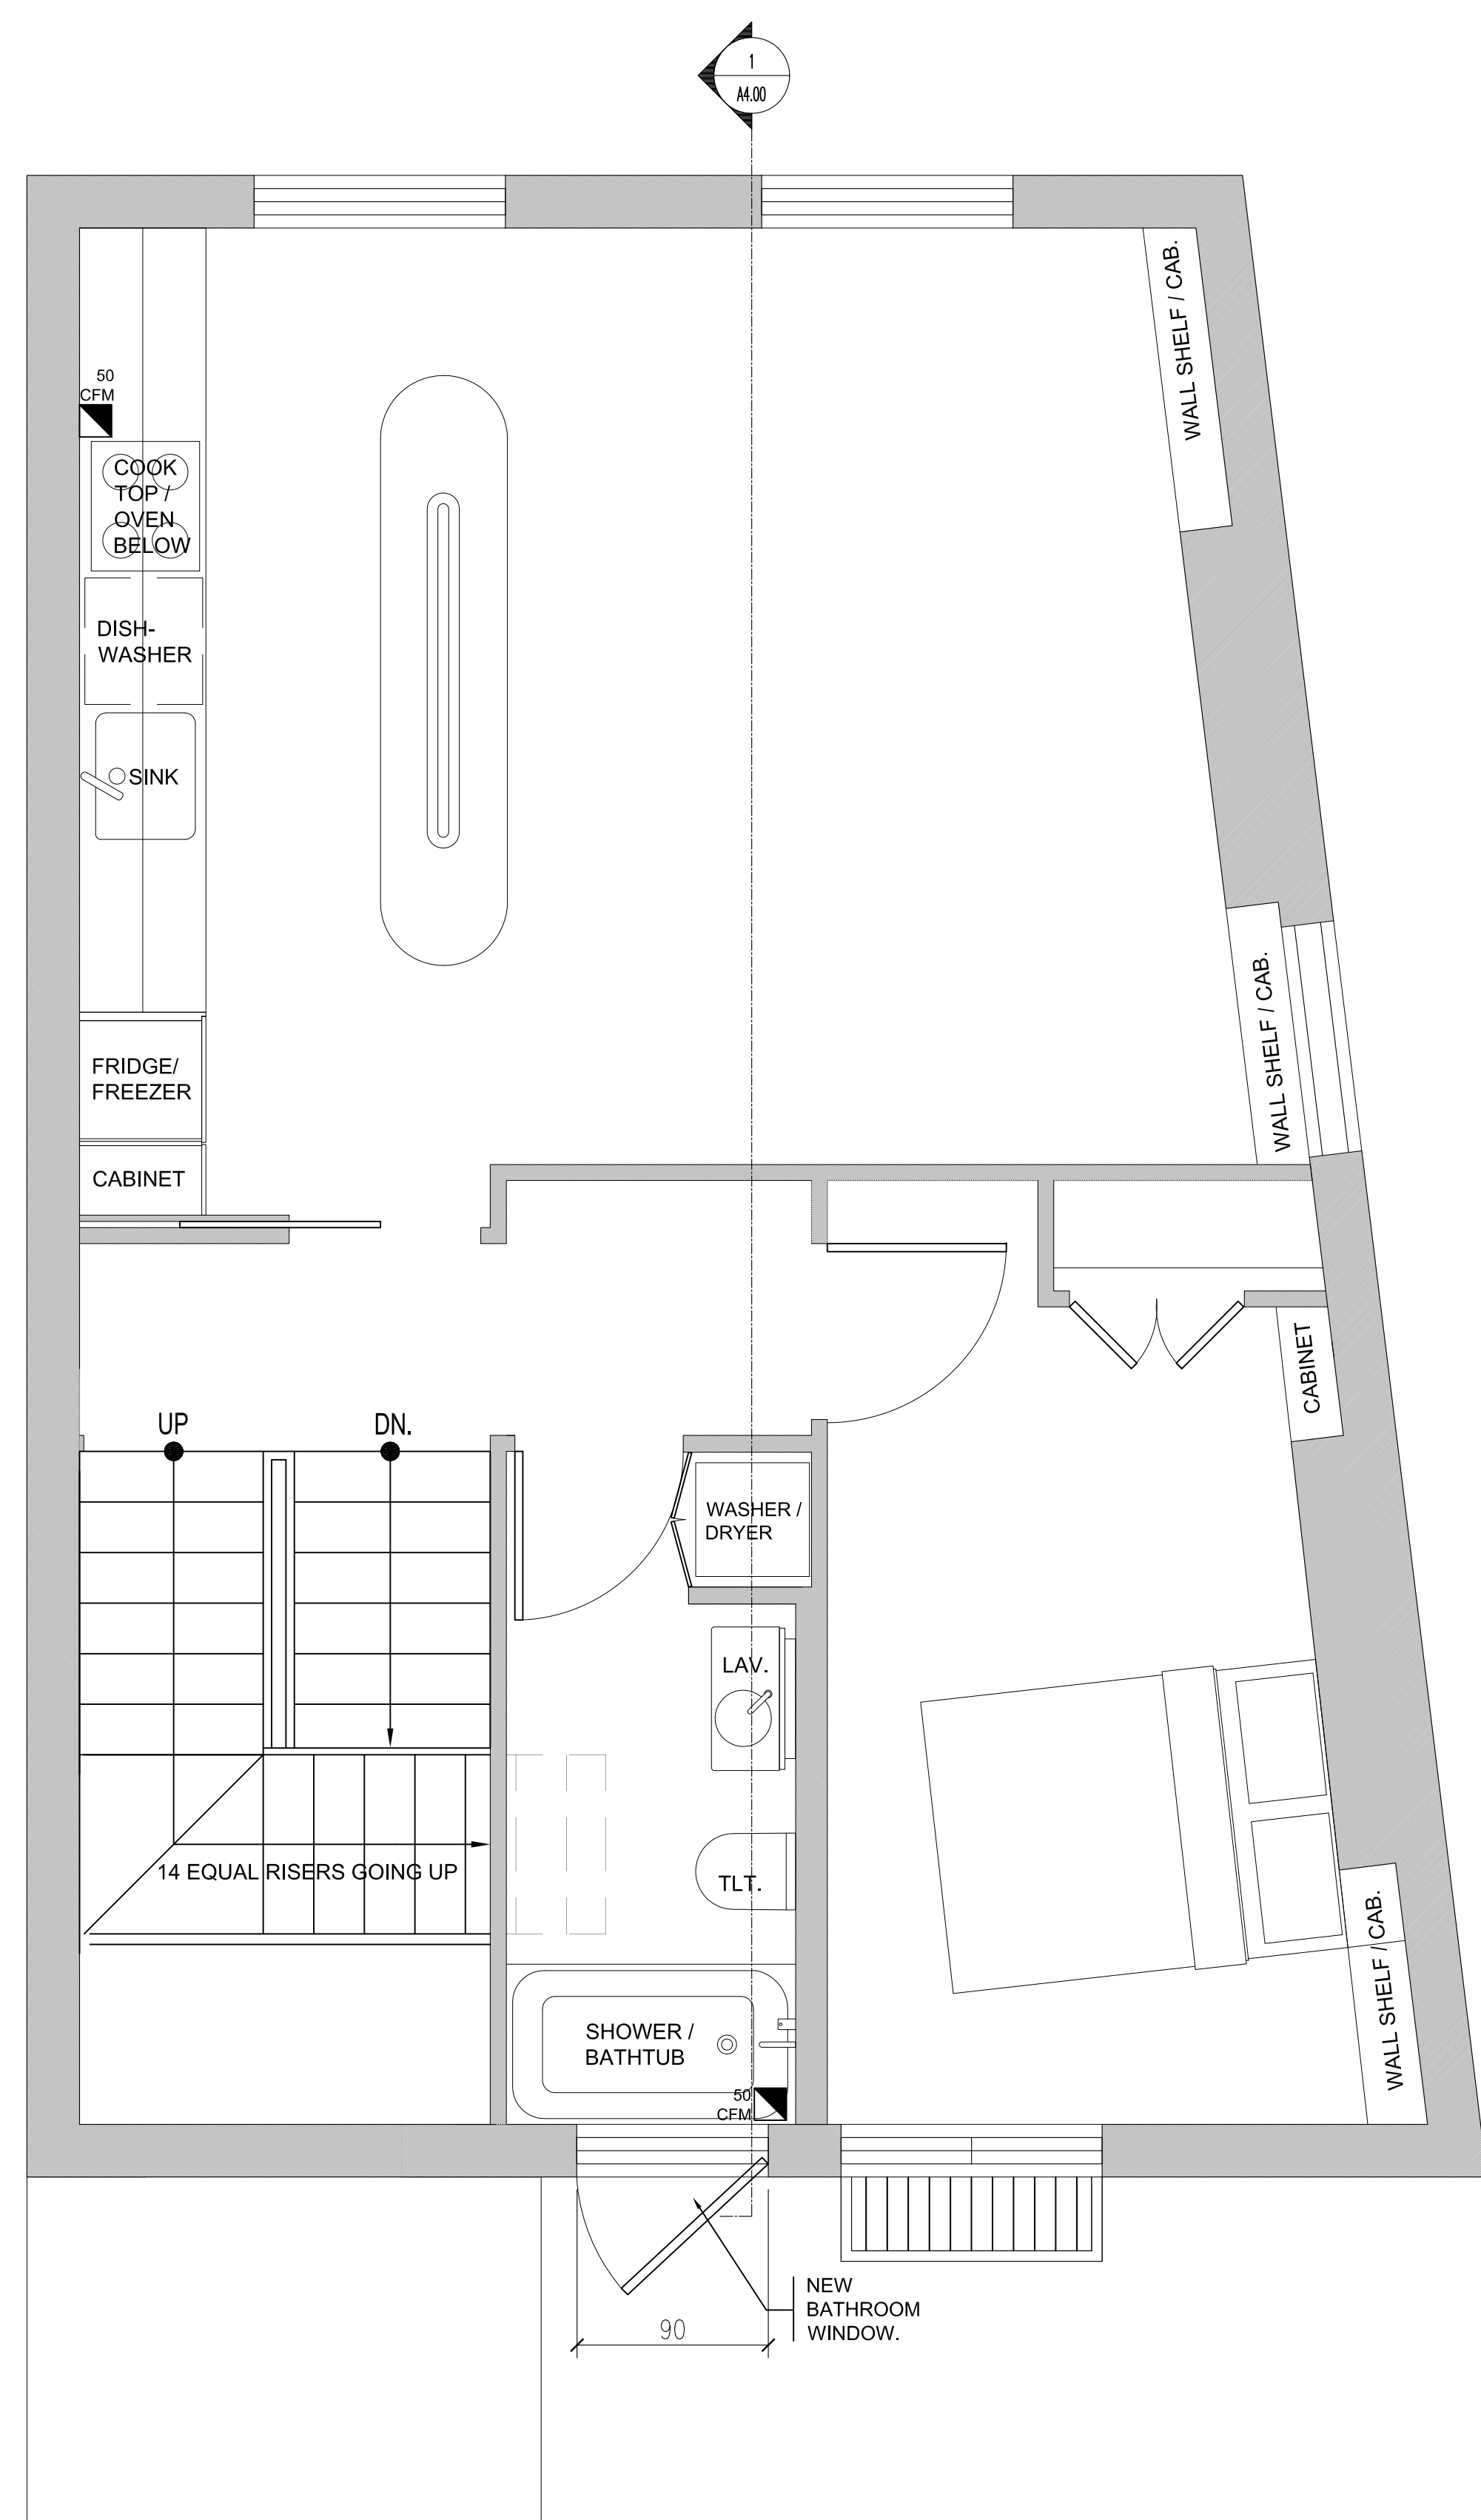

2 3RD LEVEL PLAN
1: 5

OWNER:
IRINA JOHNSTONE
3 HIGHGATE HIGH STREET
FLAT 3 - LONDON N6 6BA
TEL: 075961 36066

DESIGN ARCHITECT:
2 4 / 8 WORKSHOP LTD.
218 ARCHWAY ROAD
LONDON, N6 5AX - UK
P +(44) 0208 340 6383
M +(44) 07535 970 242
E - office@248work.com
W - www.248work.com

NEW WINDOWS & ROOF SKYLIGHT ACCESS DOOR

3 HIGHGATE HIGH STREET - FLAT 2 & 3
HIGHGATE, LONDON, N6 5JR - UK

■ ISSUES		
No.	Date	Description
■	FILE INFORMATION	
Filename	HOUSE EXTENSION	
Drawn	RS	
Checked	ER	
Date	02-11-2017	
Job #	1607-HHS	
■	SCALE:	AS NOTED
■	DRAWING TITLE	
2ND & 3RD FLOOR PLANS		

OWNER:
IRINA JOHNSTONE
3 HIGHGATE HIGH STREET
FLAT 3 - LONDON N6 6BA
TEL: 075961 36066

DESIGN ARCHITECT:
2 4 / 8 WORKSHOP LTD.
218 ARCHWAY ROAD
LONDON, N6 5AX - UK
P +(44) 0208 340 6383
M +(44) 07535 970 242
E - office@248work.com
W - www.248work.com

NEW WINDOWS &
ROOF SKYLIGHT ACCESS DOOR

3 HIGHGATE HIGH STREET - FLAT 2 & 3
HIGHGATE, LONDON, N6 5JR - UK

ISSUES		
No.	Date	Description


FILE INFORMATION				
Filename	HOUSE EXTENSION			
Drawn	RS			
Checked	ER			
Date	02-11-2017			
Job #	1607-HHS			

SCALE: AS NOTED

DRAWING TITLE

ROOF FLOOR PLAN

SHEET NUMBER
A2.01

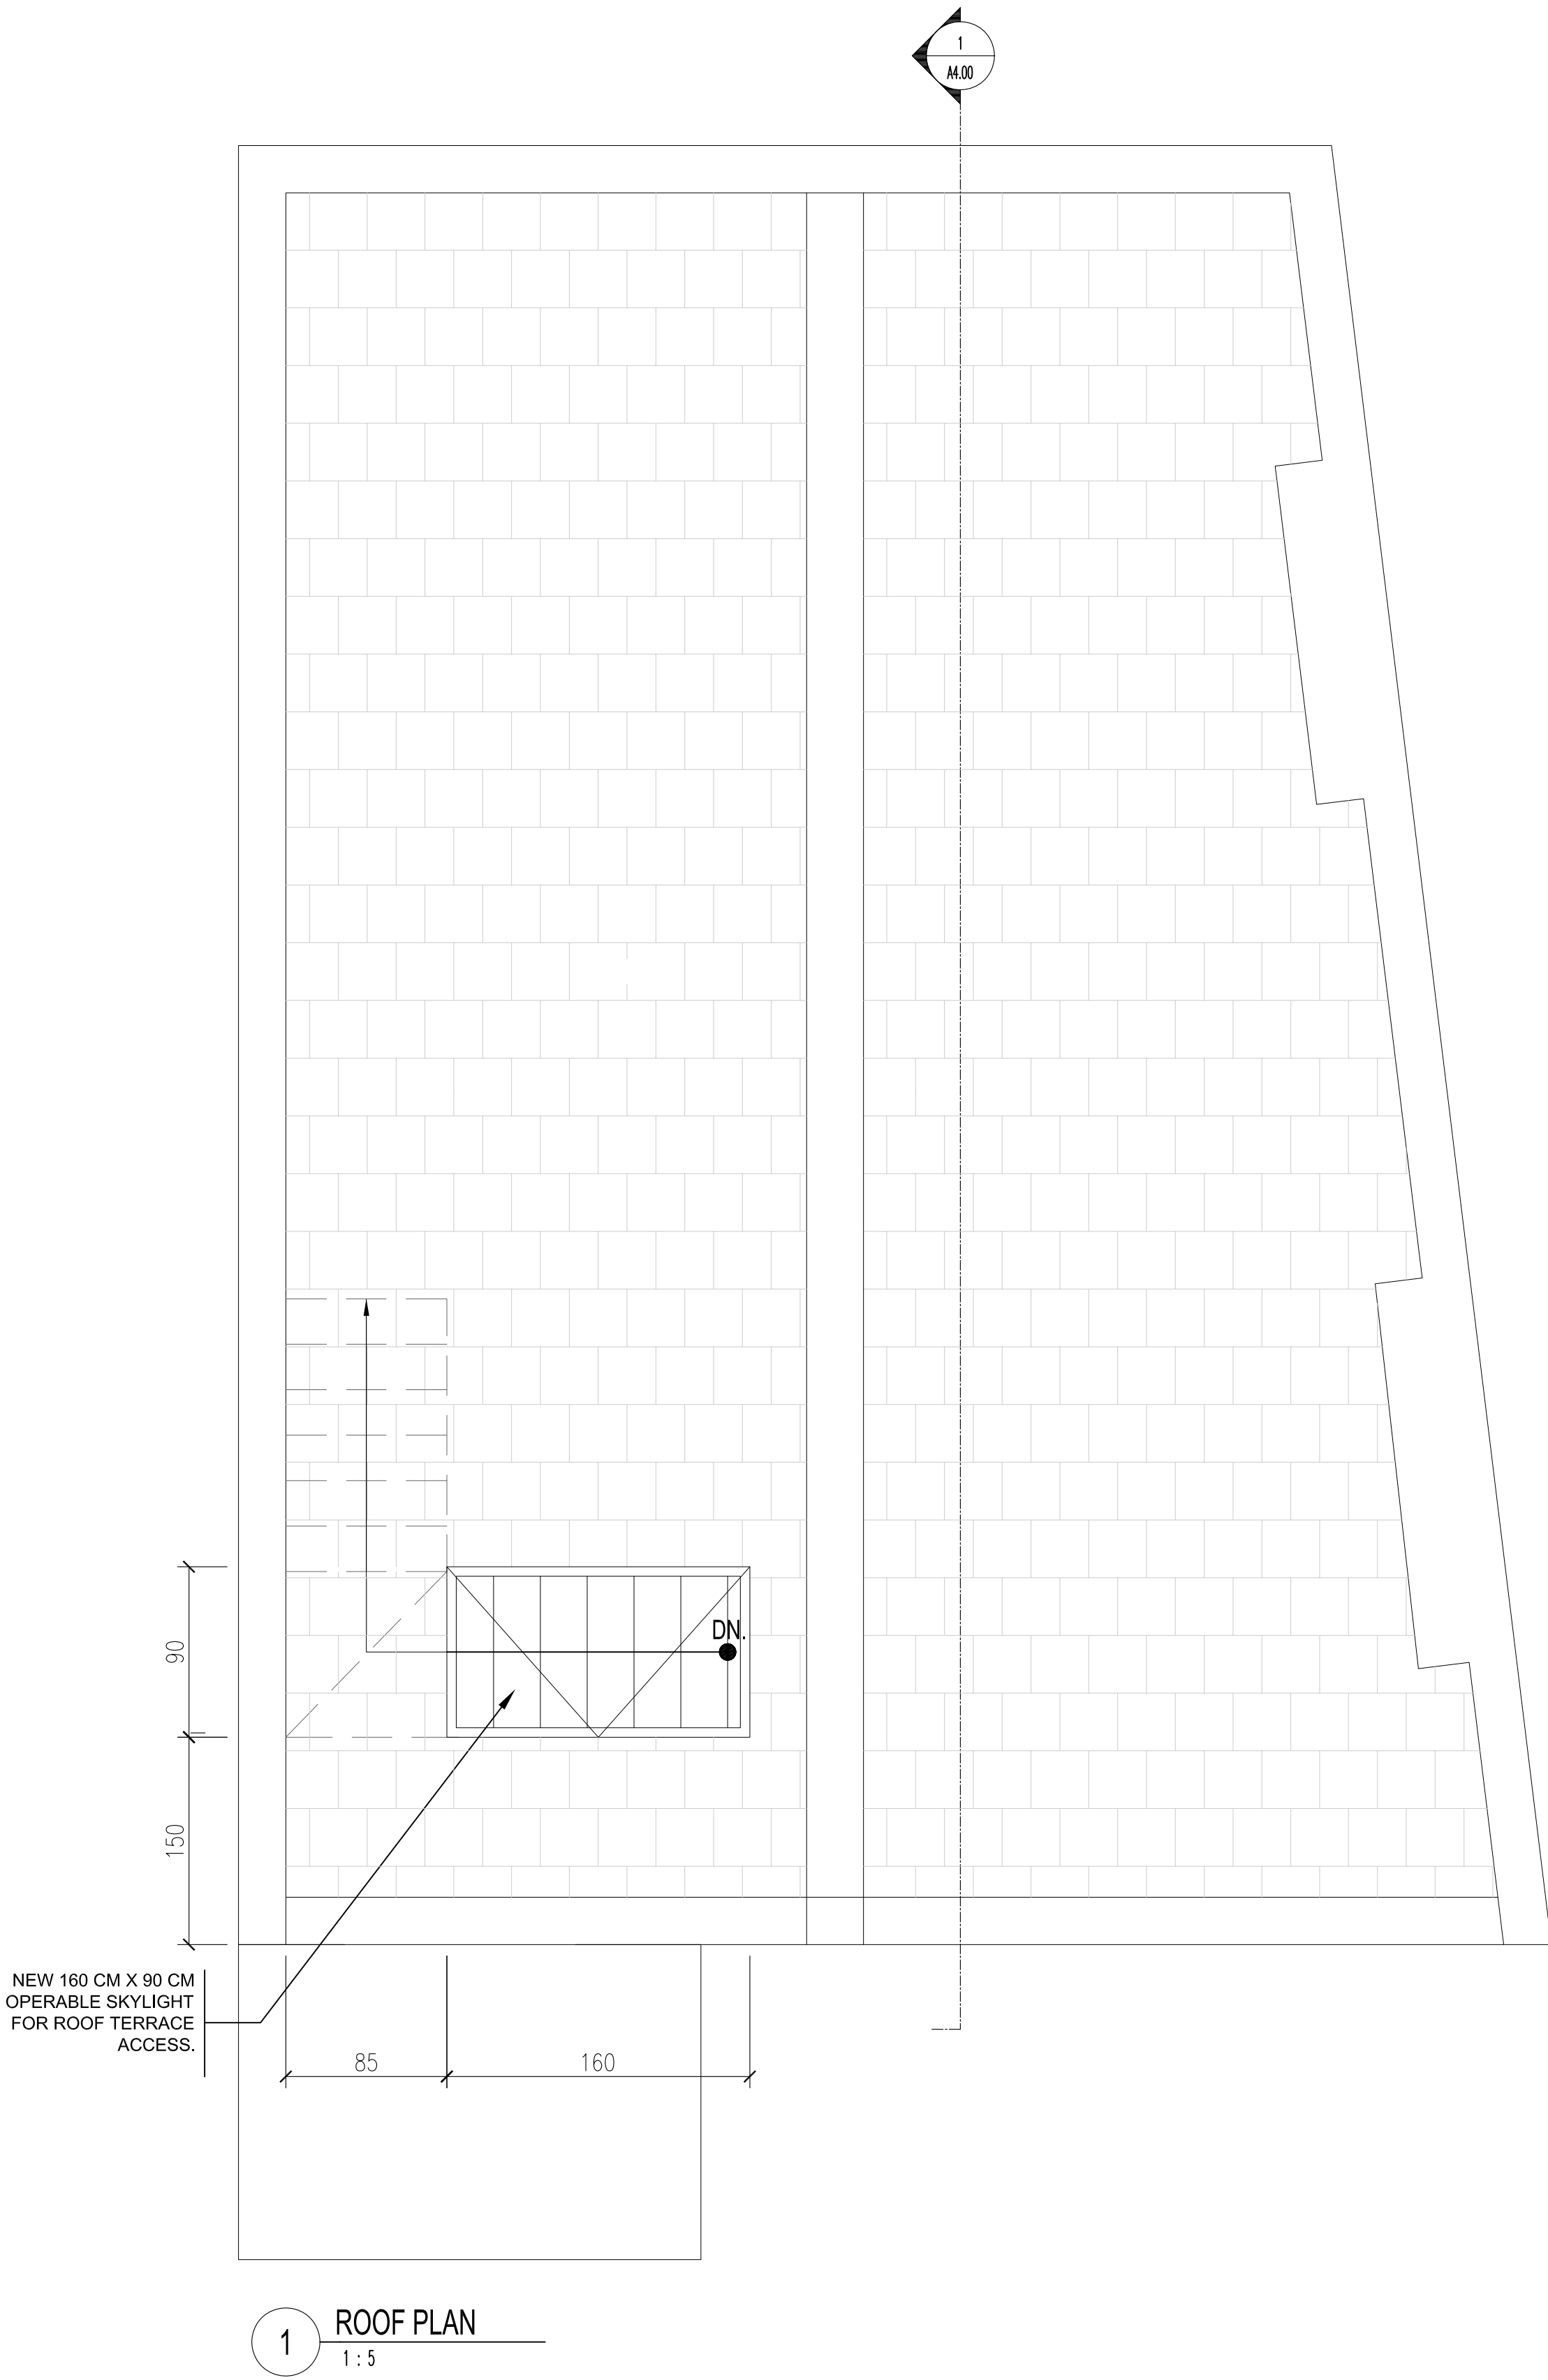

IRINA JOHNSTONE
3 HIGHGATE HIGH STREET
FLAT 3 - LONDON N6 6BA
TEL: 075961 36066

DESIGN ARCHITECT:

24/8 WORKSHOP LTD.
218 ARCHWAY ROAD
LONDON, N6 5AX - UK
P +(44) 0208 340 6383
M +(44) 07535 970 242
E - office@248work.com
W - www.248work.com

NEW WINDOWS & ROOF SKYLIGHT ACCESS DOOR

ISSUES

```

FILE INFORMATION
Filename  HOUSE EXTENSION
Drawn     RS
Checked   ER
Date      02-11-2017
Job #     1607-HHS


```

■ SCALE: AS NOTED

■ DRAWING TITLE
SOUTH & EAST
SECTION ELEVATIONS

■ SHEET NUMBER

A4.00

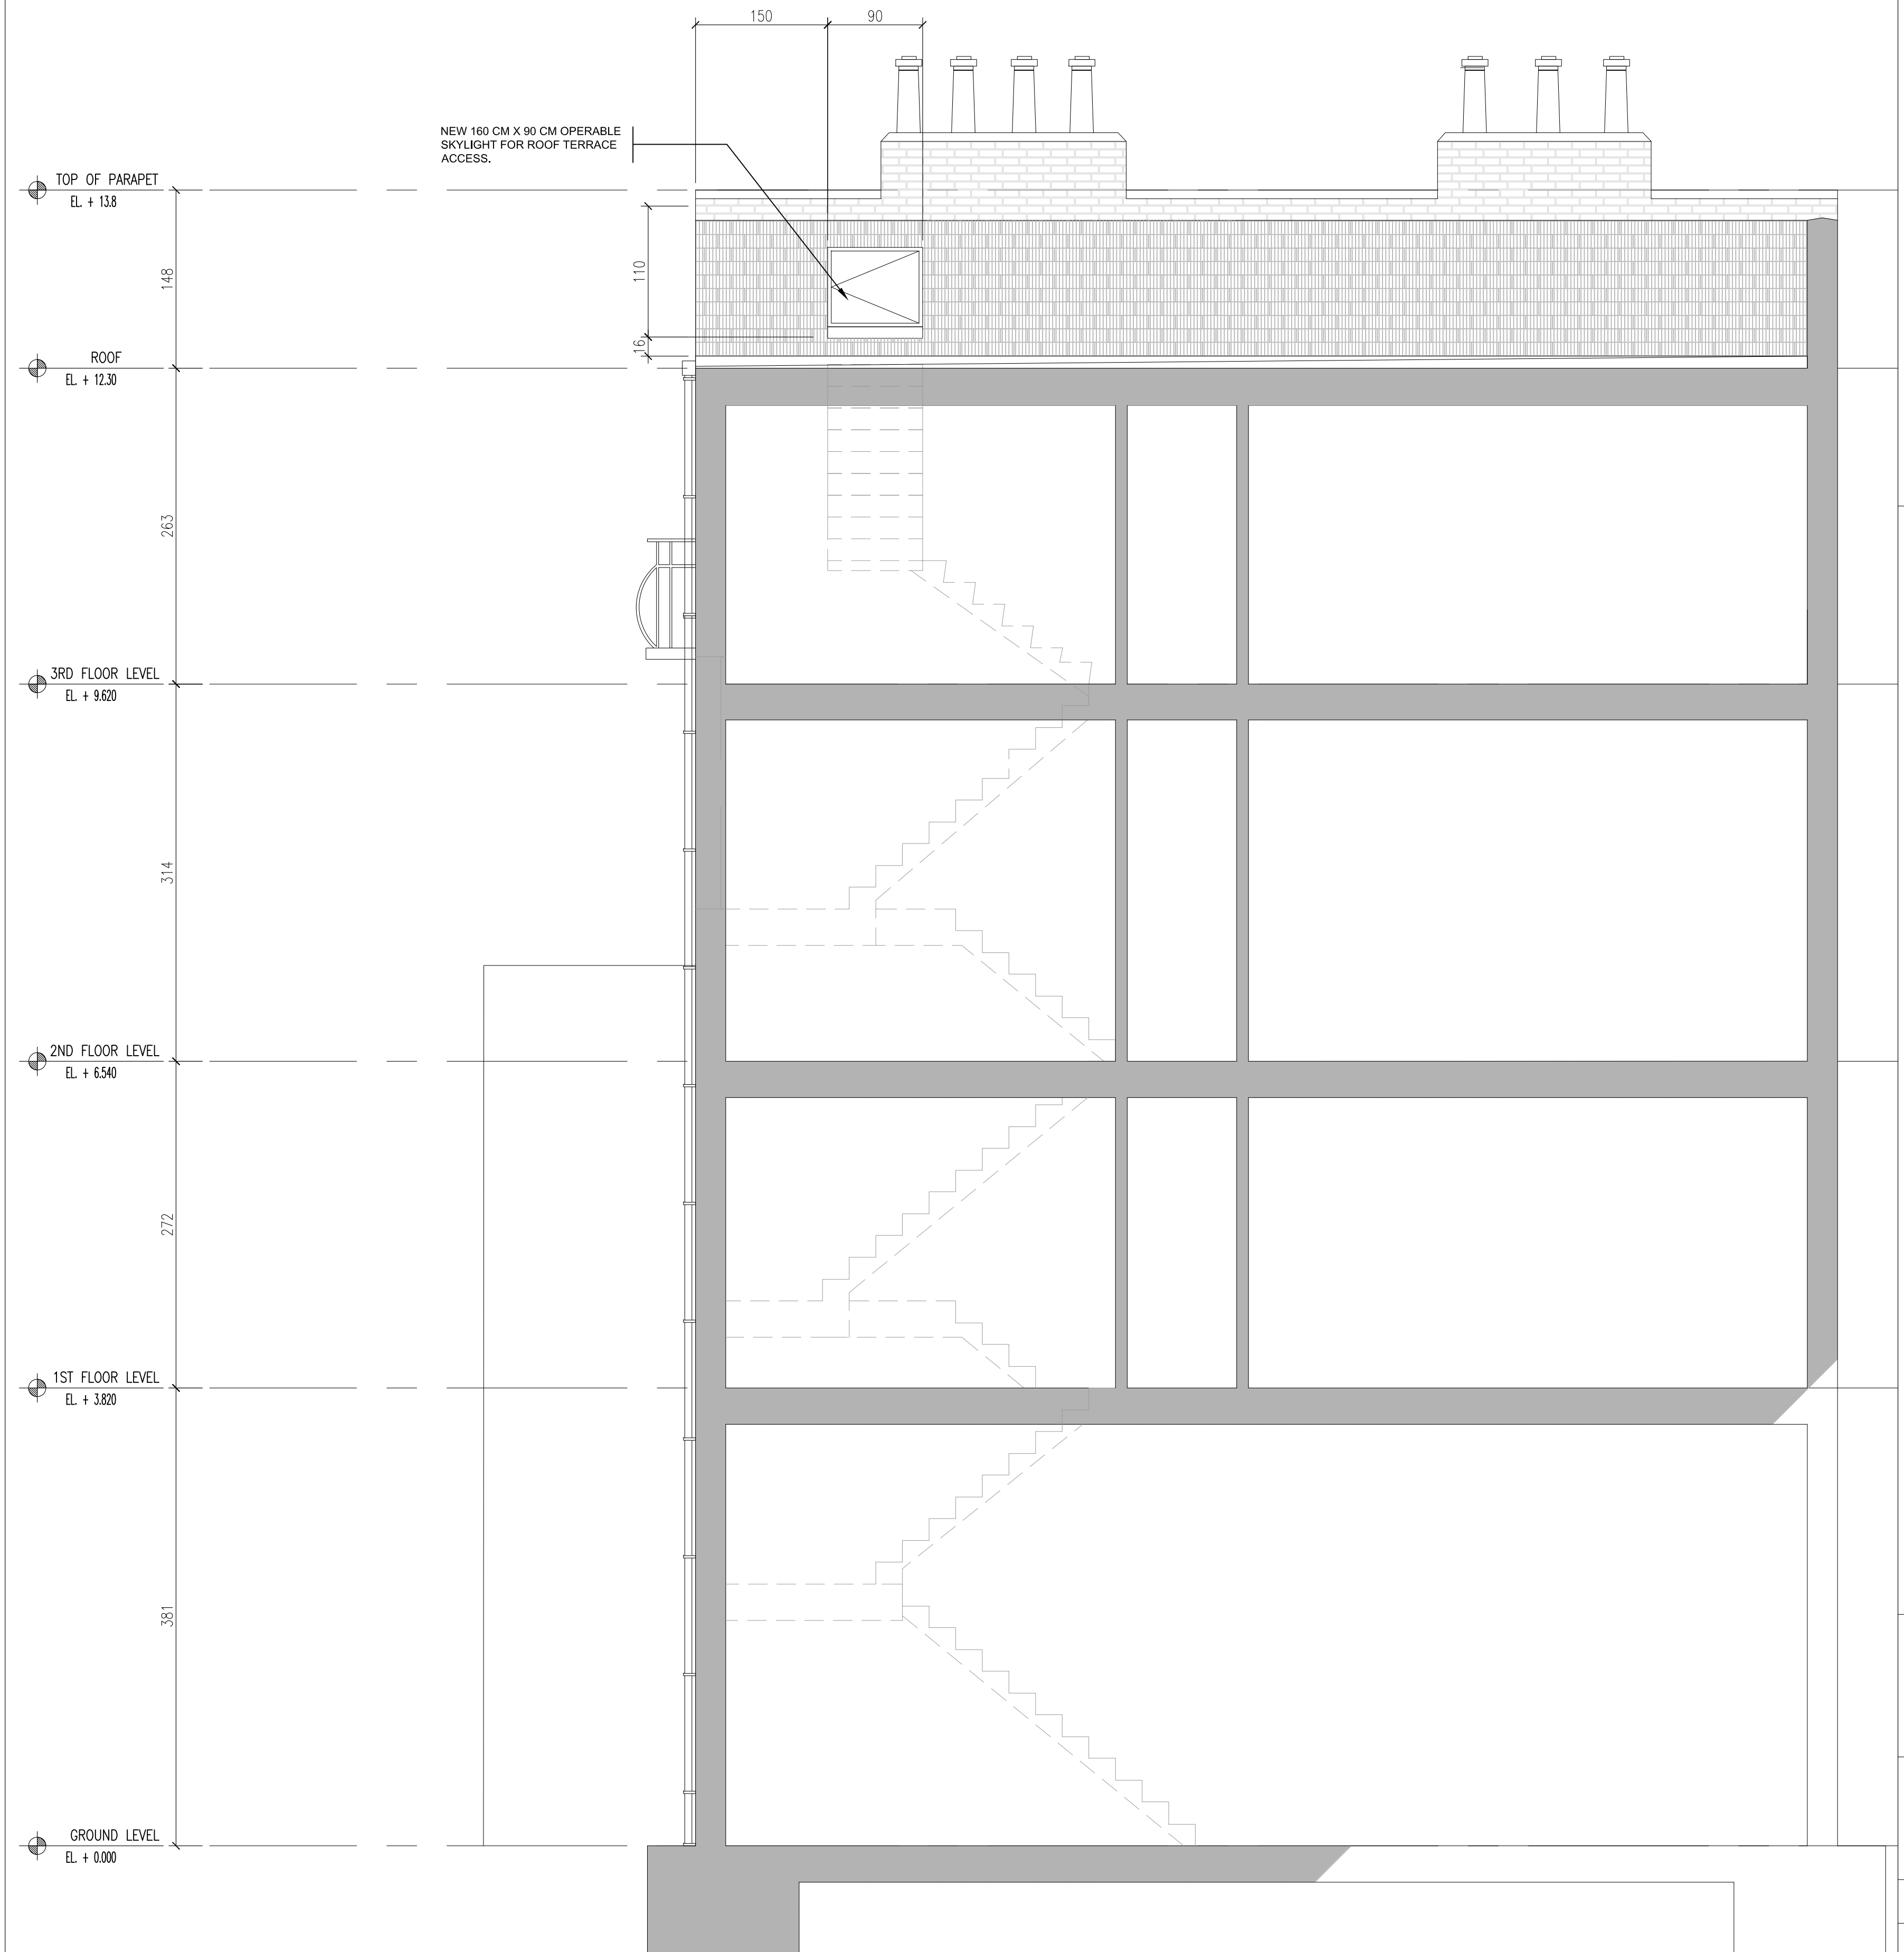

1 EAST BUILDING SECTION
1:5



1 NEIGHBOR BUILDING VIEW




2 NEIGHBOR BUILDING VIEW




3 BUILDING VIEW BACK FLATS 2 & 3



4 BUILDING VIEW BACK FLATS 2 & 3

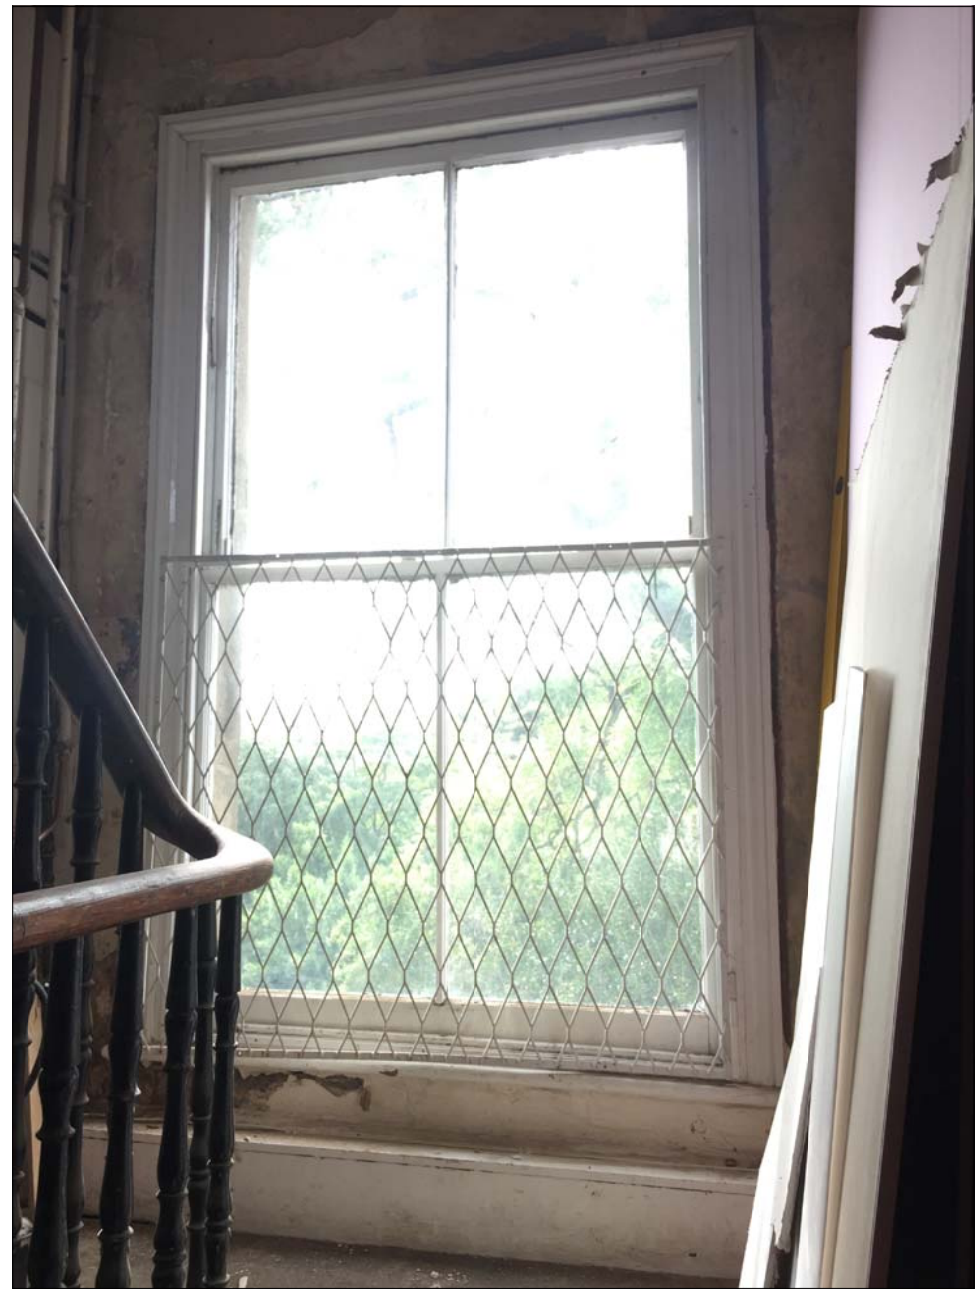

5 VIEW FLAT 3 STAIR LANDING WINDOW

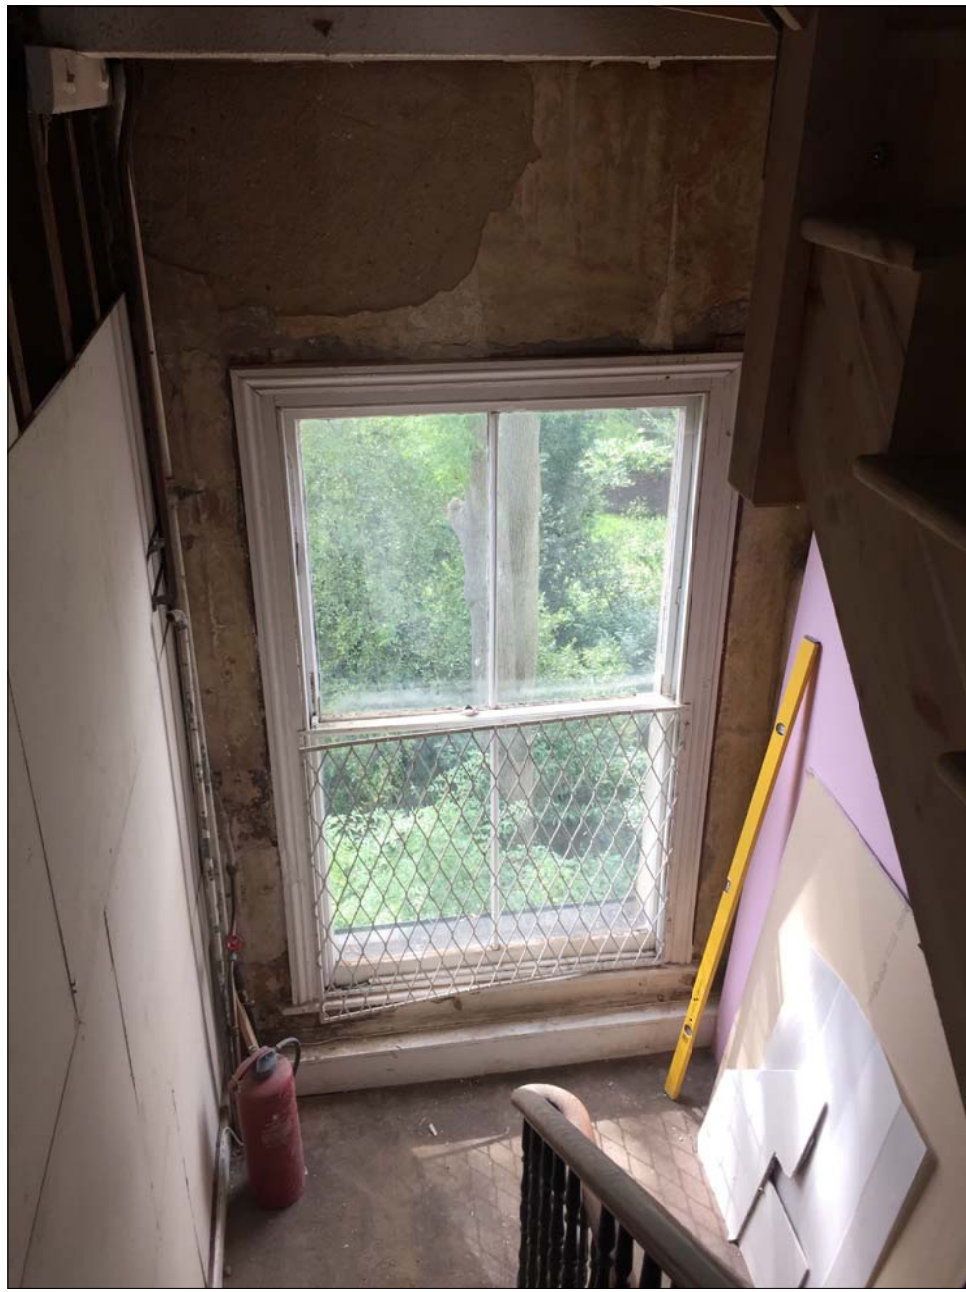

6 VIEW FLAT 3 VIEW STAIR LANDING WINDOW



7 VIEW ROOF TOP



8 VIEW FLAT 2 KITCHEN WINDOW

24/8

OWNER:
IRINA JOHNSTONE
3 HIGHGATE HIGH STREET
FLAT 3 - LONDON N6 6BA
TEL: 075961 36066

DESIGN ARCHITECT:
2 4 / 8 WORKSHOP LTD.
218 ARCHWAY ROAD
LONDON, N6 5AX - UK
P +(44) 0208 340 6383
M +(44) 07535 970 242
E - office@248work.com
W - www.248work.com

NEW WINDOWS &
ROOF SKYLIGHT ACCESS DOOR
3 HIGHGATE HIGH STREET - FLAT 2 & 3
HIGHGATE, LONDON, N6 5JR - UK

ISSUES		
No.	Date	Description

FILE INFORMATION		
Filename	HOUSE EXTENSION	
Drawn	RS	
Checked	ER	
Date	02-11-2017	
Job #	1607-HHS	

SCALE: AS NOTED

DRAWING TITLE

SITE PHOTOS

SHEET NUMBER
A5.00