




ROOF PLAN

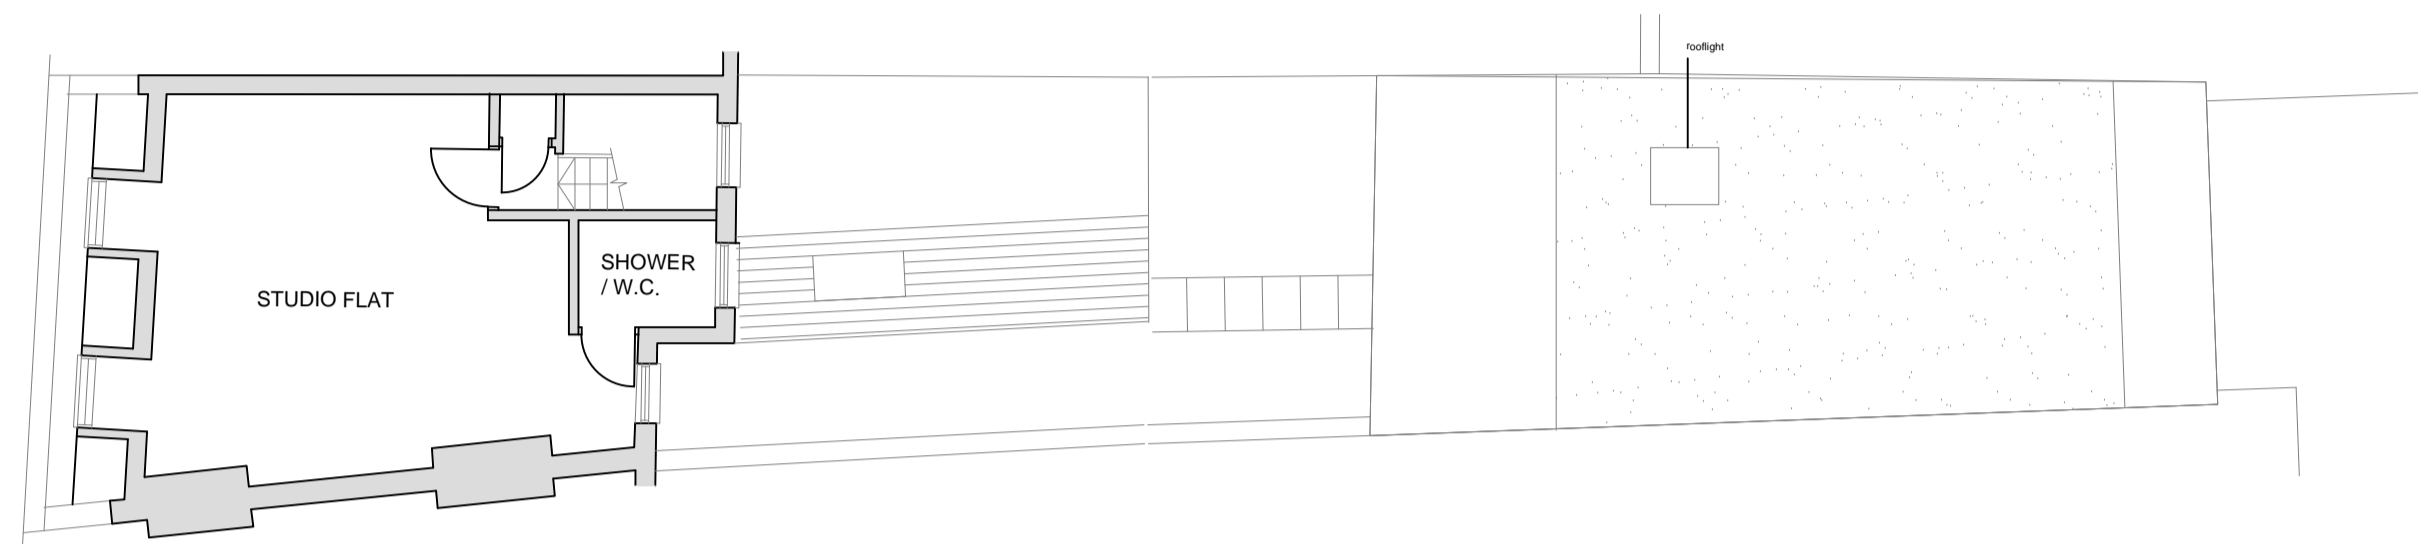


THIRD FLOOR PLAN

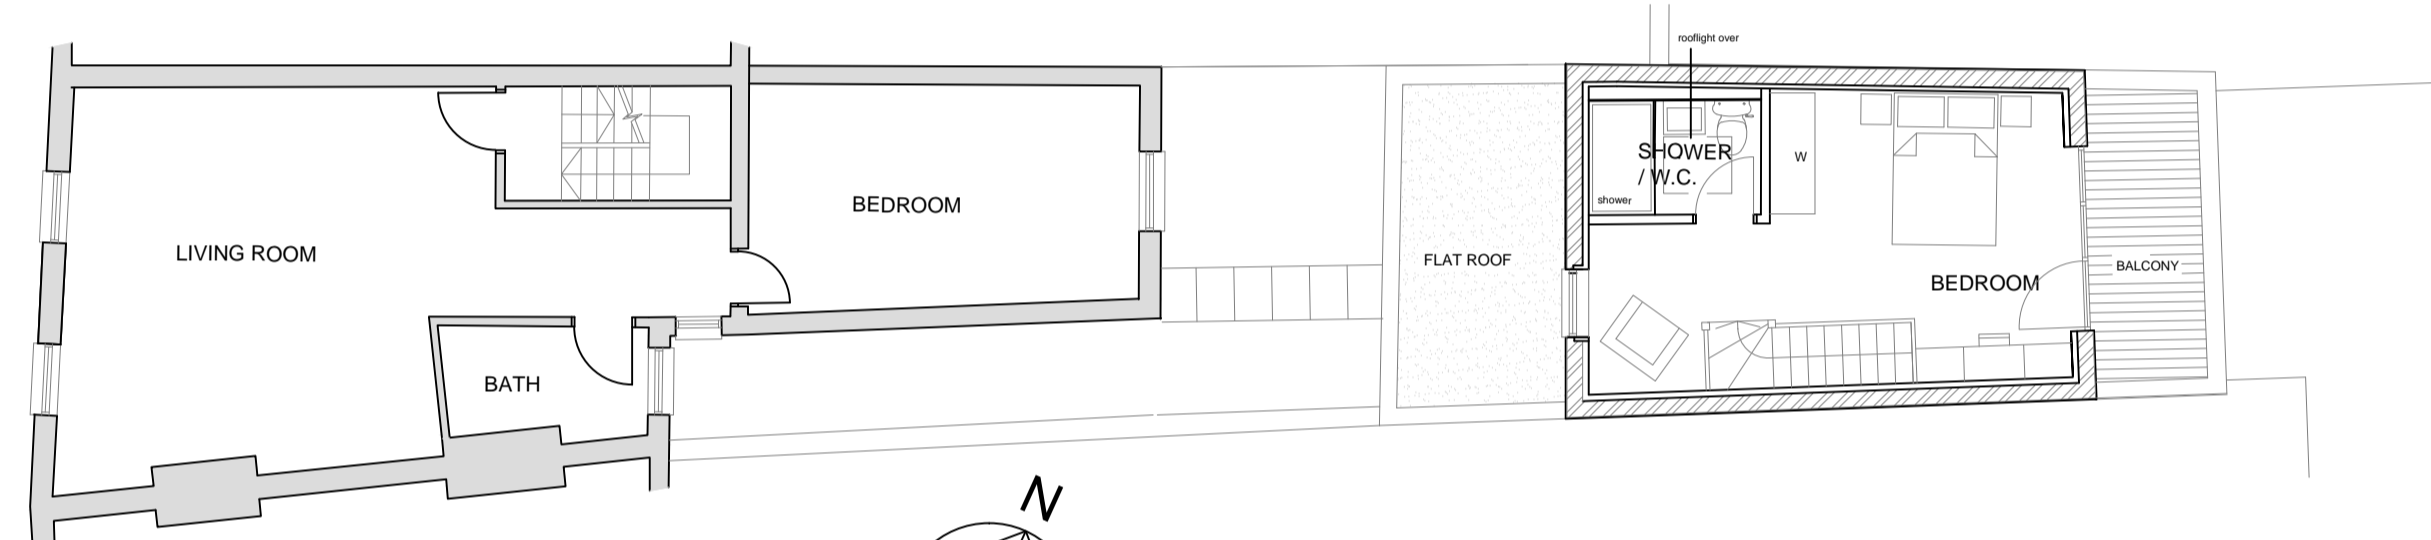


SECOND FLOOR PLAN

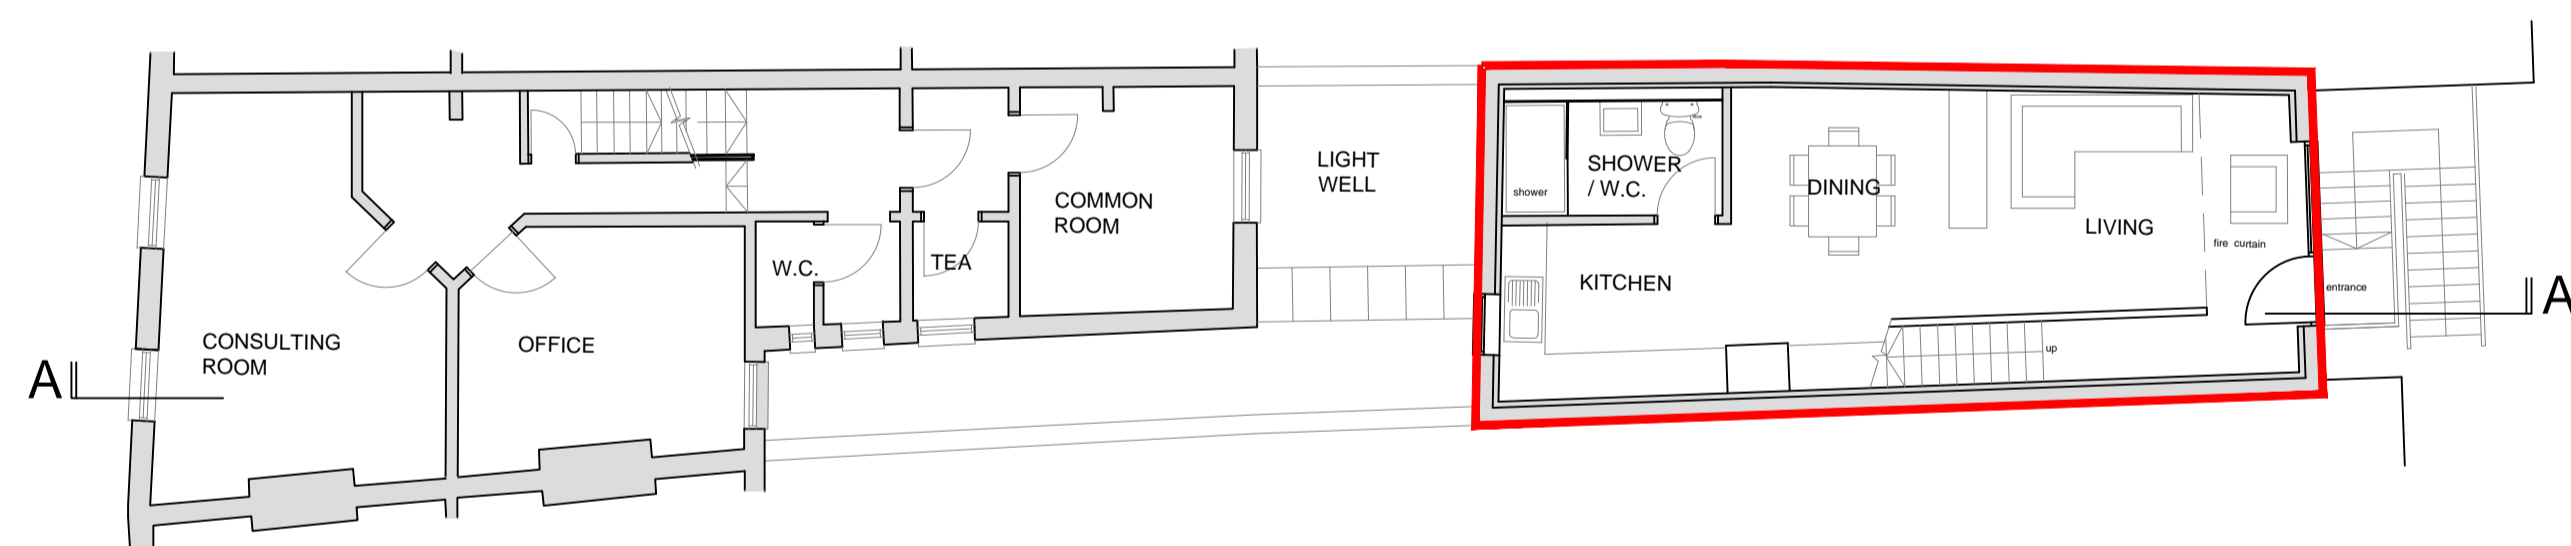


FIRST FLOOR PLAN

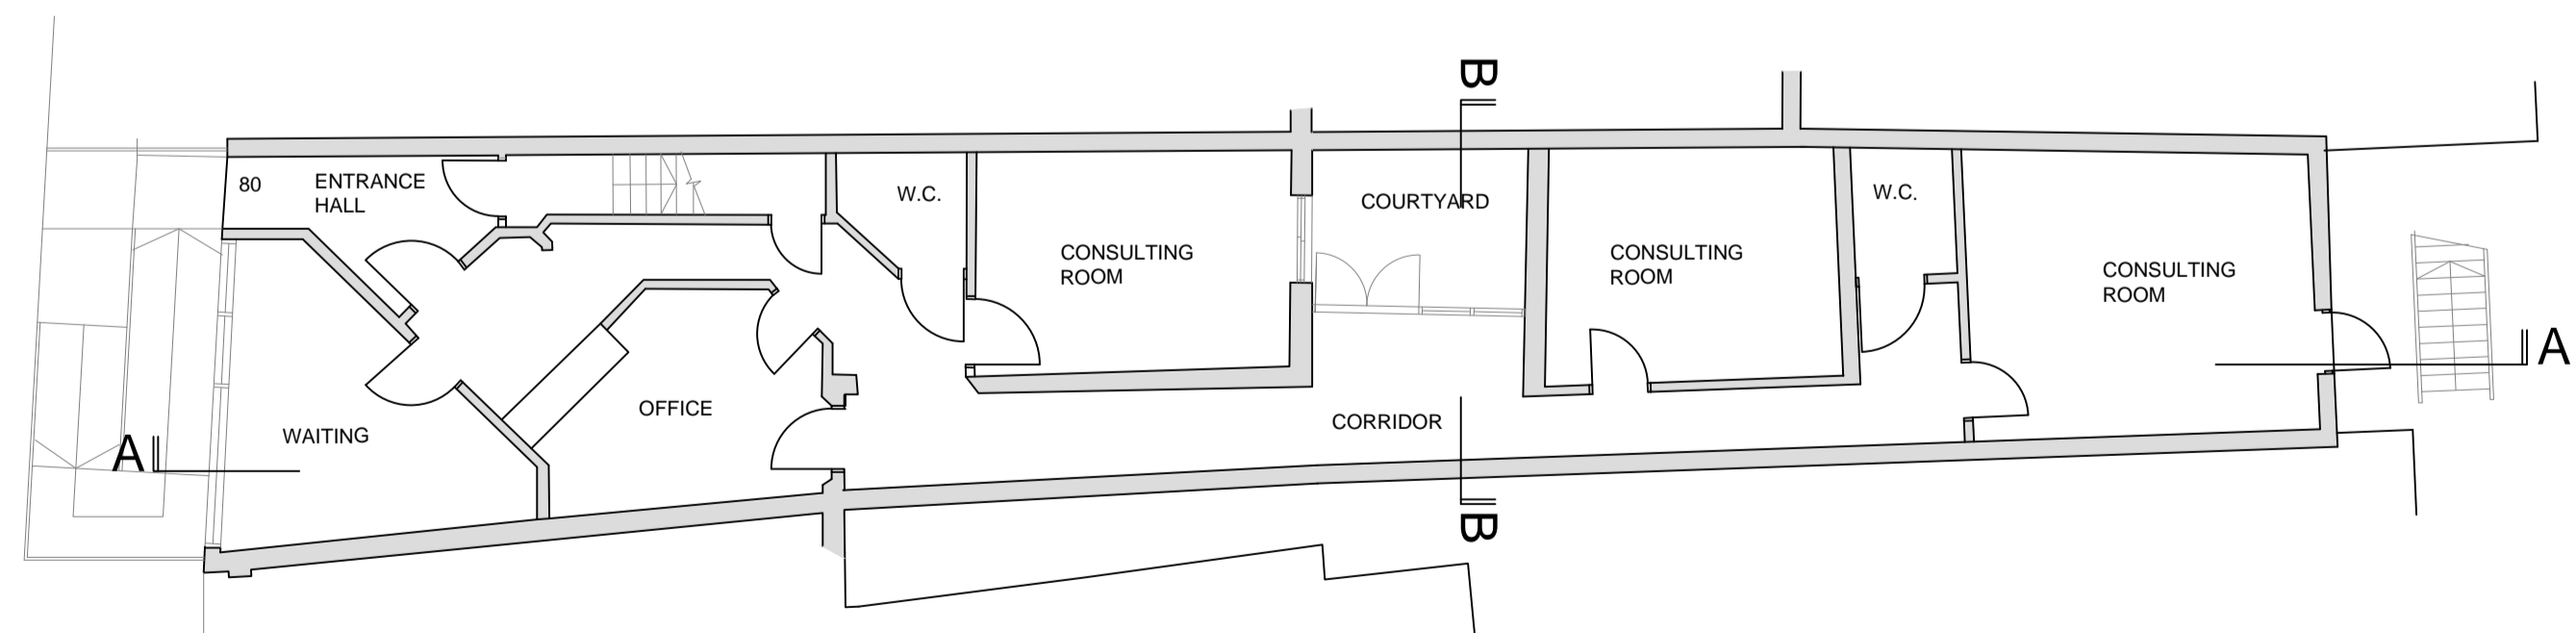

GROUND FLOOR PLAN

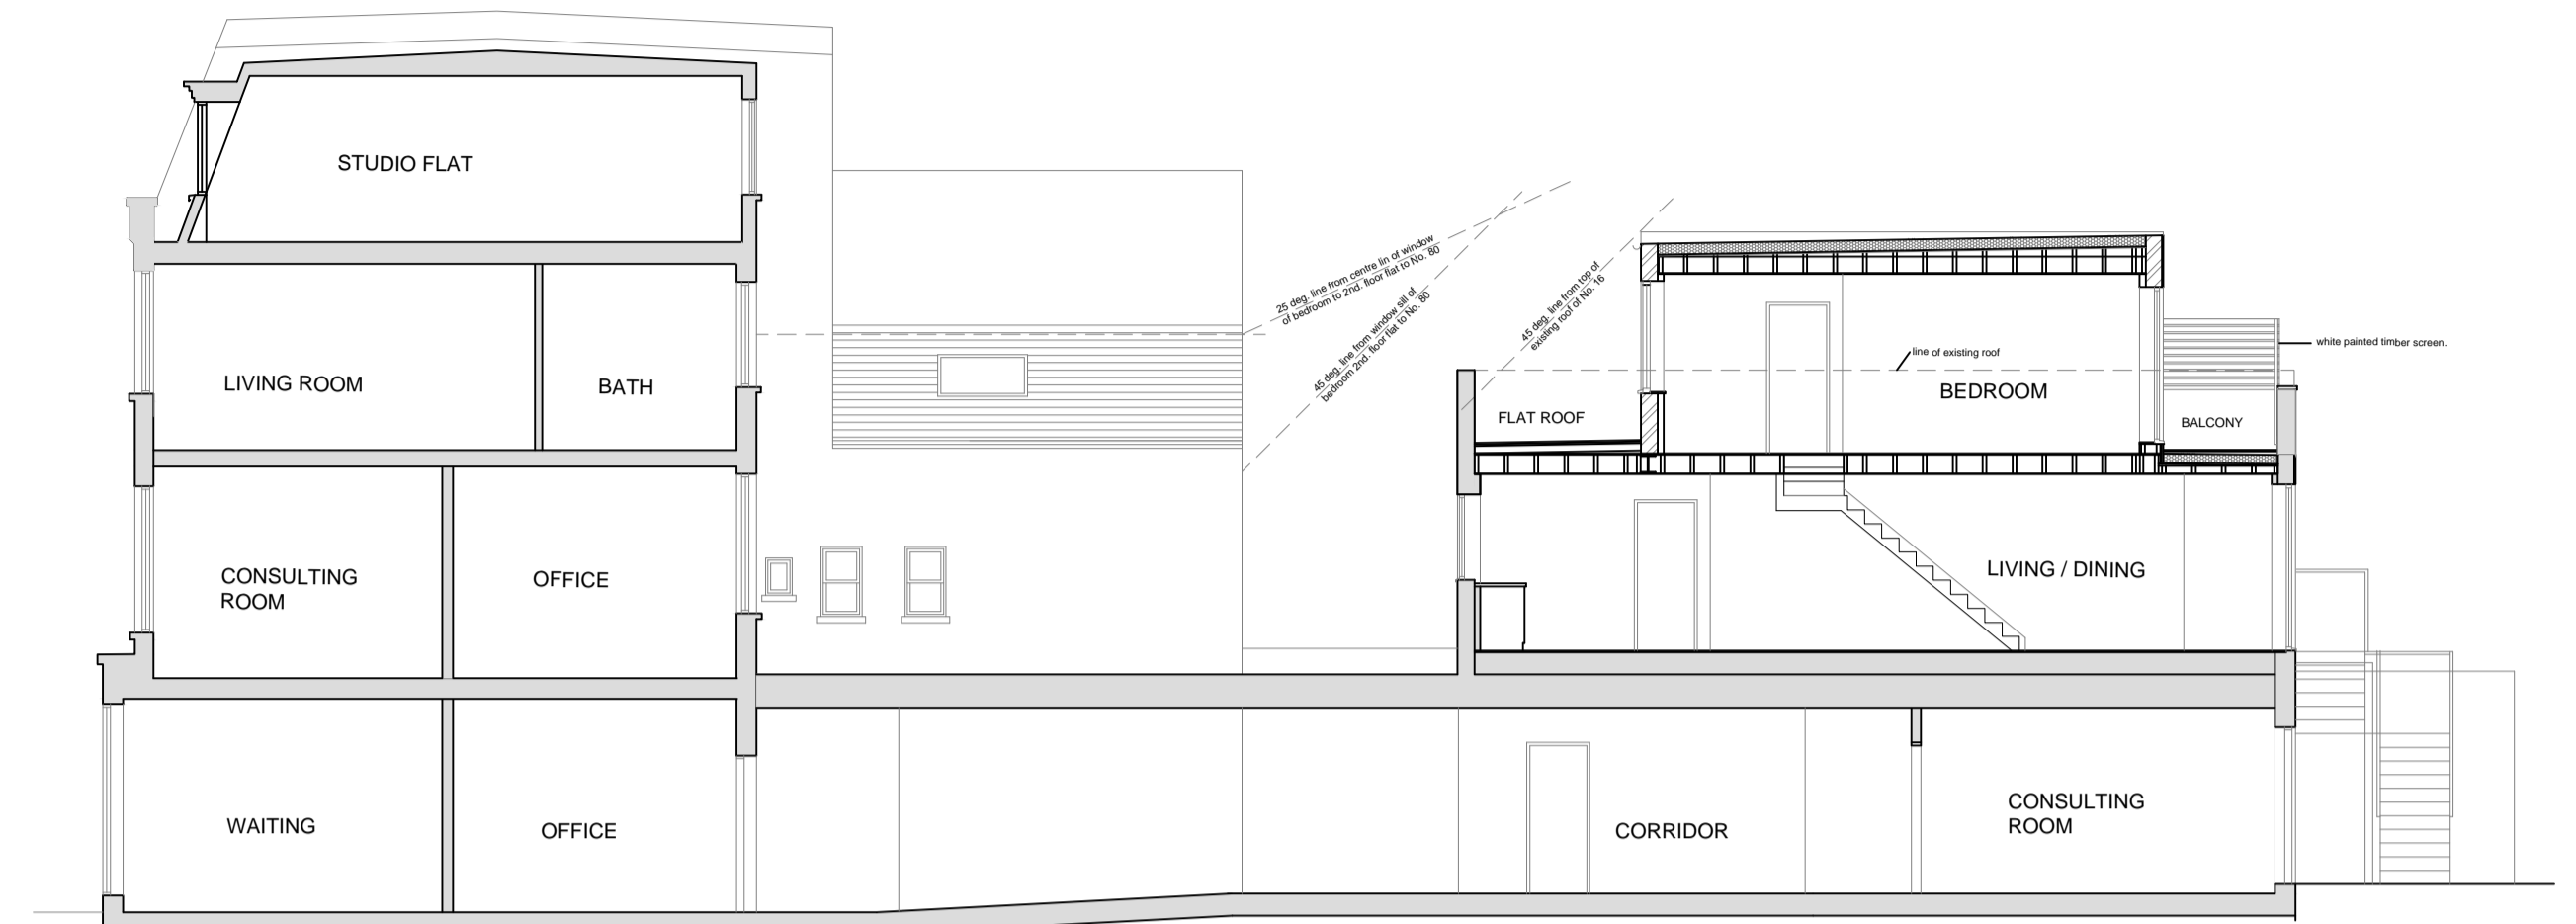

SECTION A-A

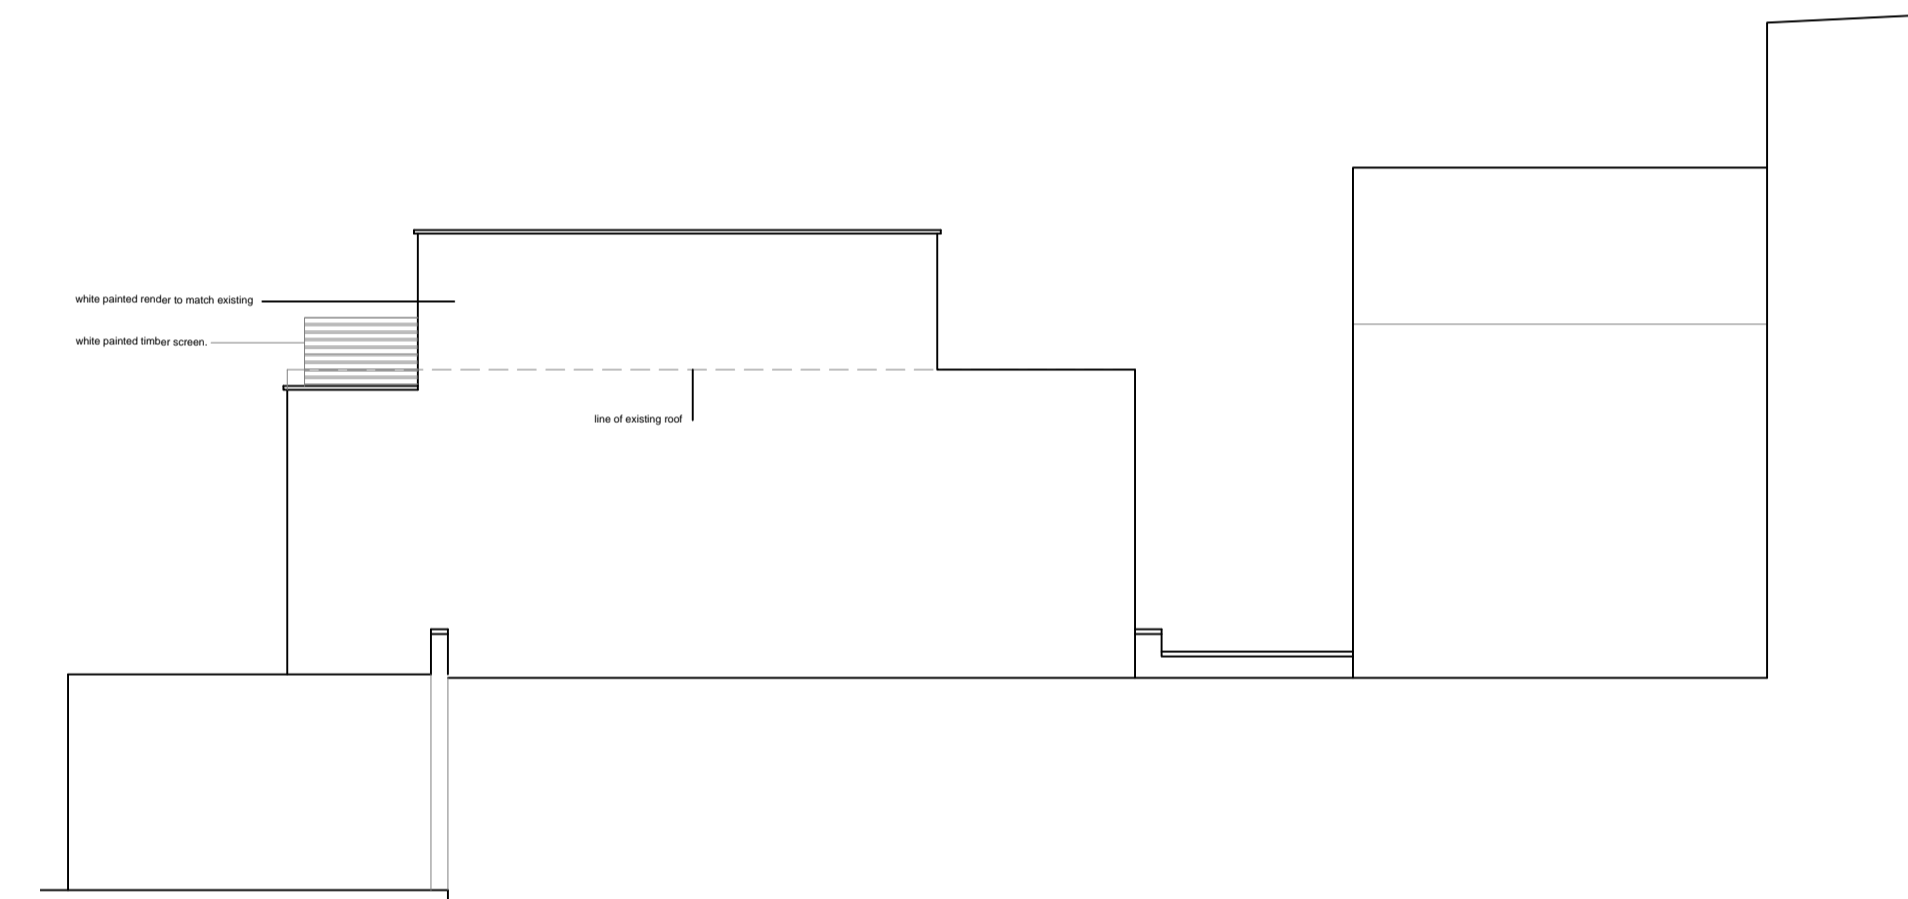

NORTH ELEVATION



SECTION B-B

REAR EAST ELEVATION

Amendments		
A	Amended in line with Planning Officer's comments.	06.03.2018
B	Rear glazed doors amended to window.	07.03.2018
C	Amended in line with Planning Officer's comments.	23.04.2018
D		
E		
F		
G		
H		
J		
K		
L		
M		

GERALD LONG RIBA  
 9 DOGNELL GREEN  
 WELWYN GARDEN CITY HERTS AL8 7BL  
 Tel. 01707 326810

**16 ROSE JOAN MEWS NW6 1DQ**  
 (LAND TO REAR OF 80 FORTUNE GREEN ROAD)

Drawing  
**PLANS, ELEVATIONS AND SECTION**  
**AS PROPOSED**

Scale 1:100 @ A1 Date Jan. 2018

Drawn GL Checked

Drawing No.

**FGR | P | 1C**

FORTUNE GREEN ROAD

ROSE JOAN MEWS