


01 Proposed Front Elevation
1:100@A3

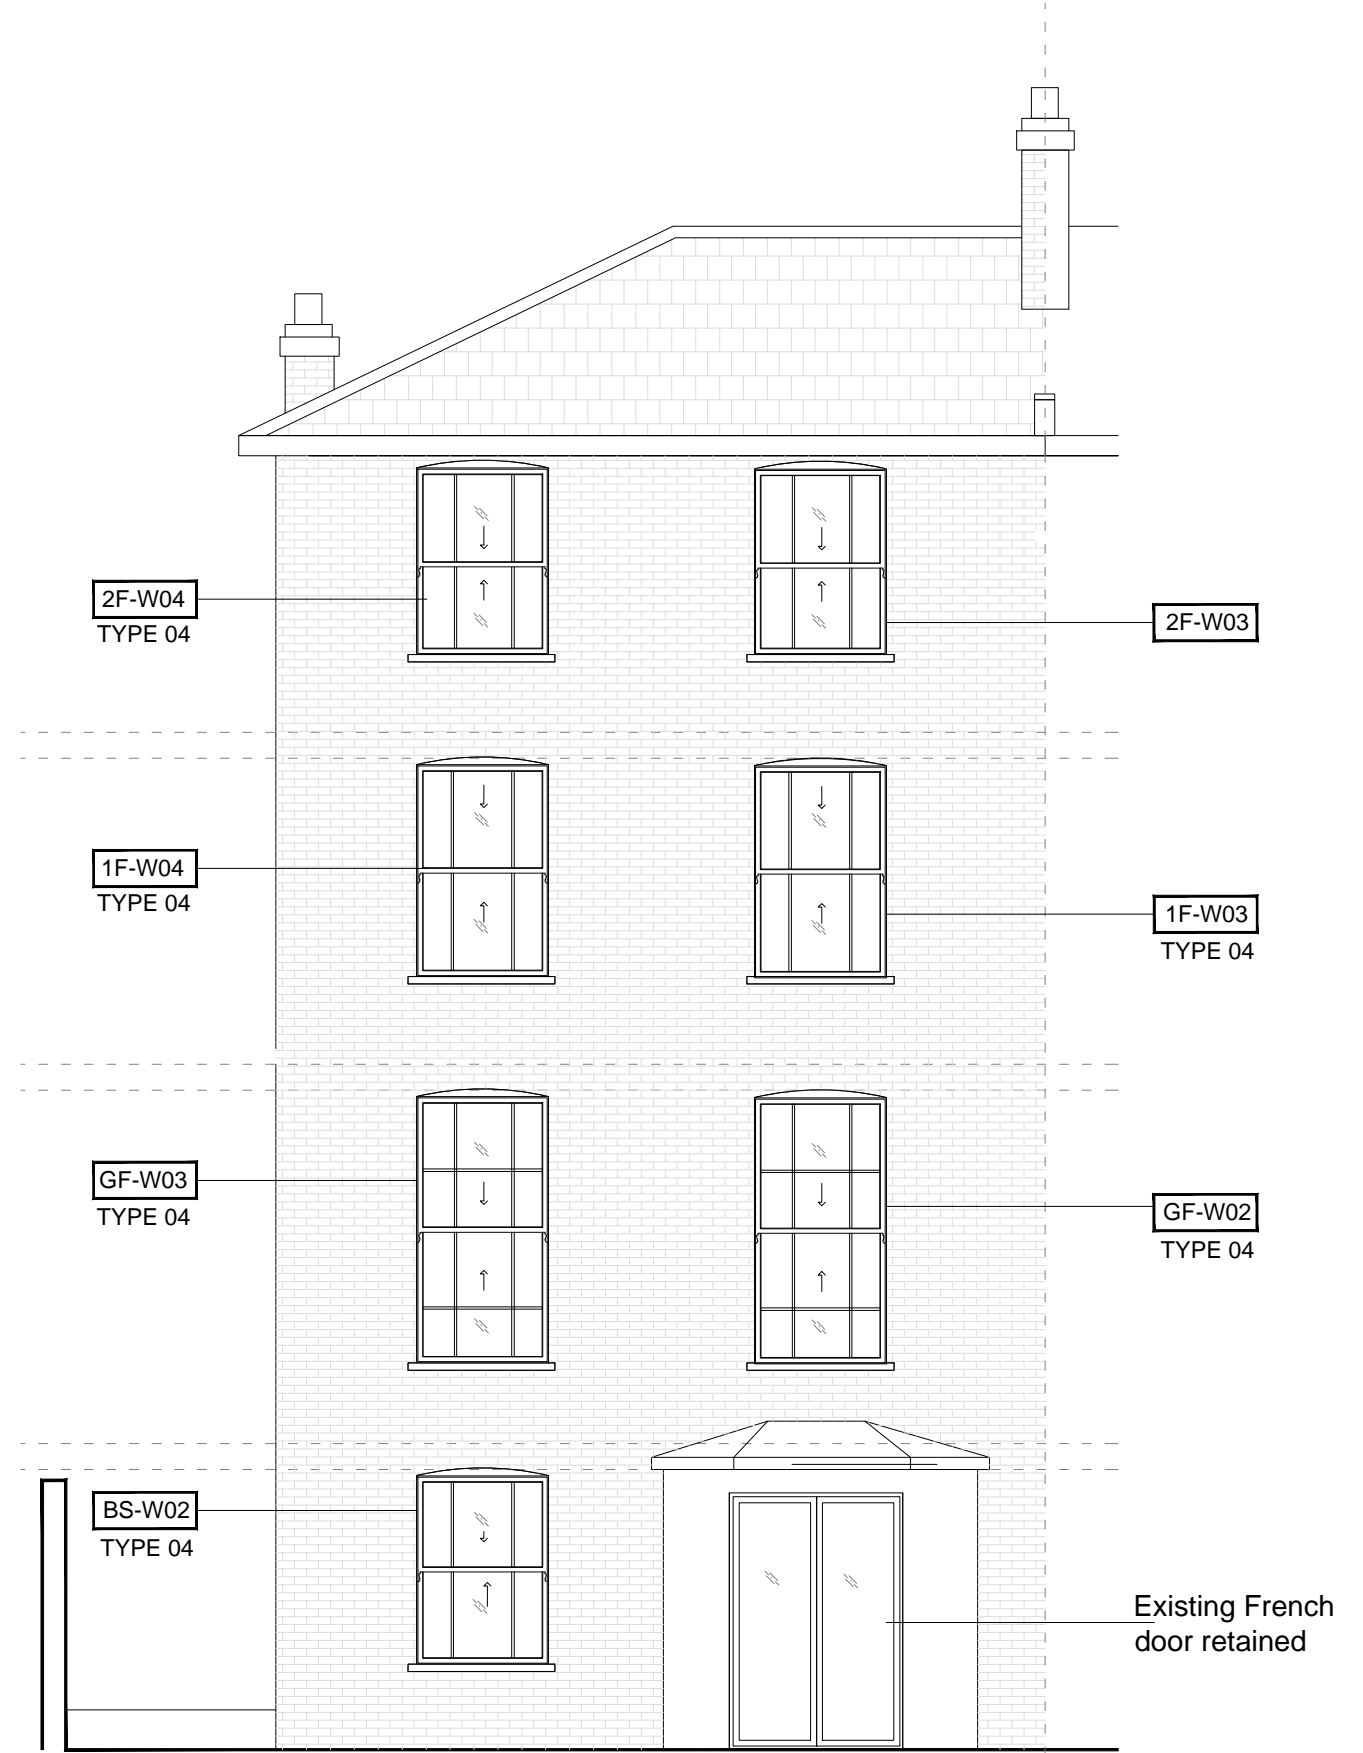

02 Proposed Back Elevation
1:100@A3

GENERAL NOTES:
All dimensions are in millimetres
unless noted otherwise.

Ref. No.	01	15/03/2018	FOR PLANNING	PB
Date			Issues and Revisions	By Check

55 St. Augustine's Rd
NW1 9RR

Project Name : 55 St. Augustine's Rd
Project Number : 035
Description : PROPOSED ELEVATION

Scale : 1:100@A3

DRAWING No. A-070 REVISION 00