



01 Pavilion Ground Floor Plan




08 Store Ground Floor Plan

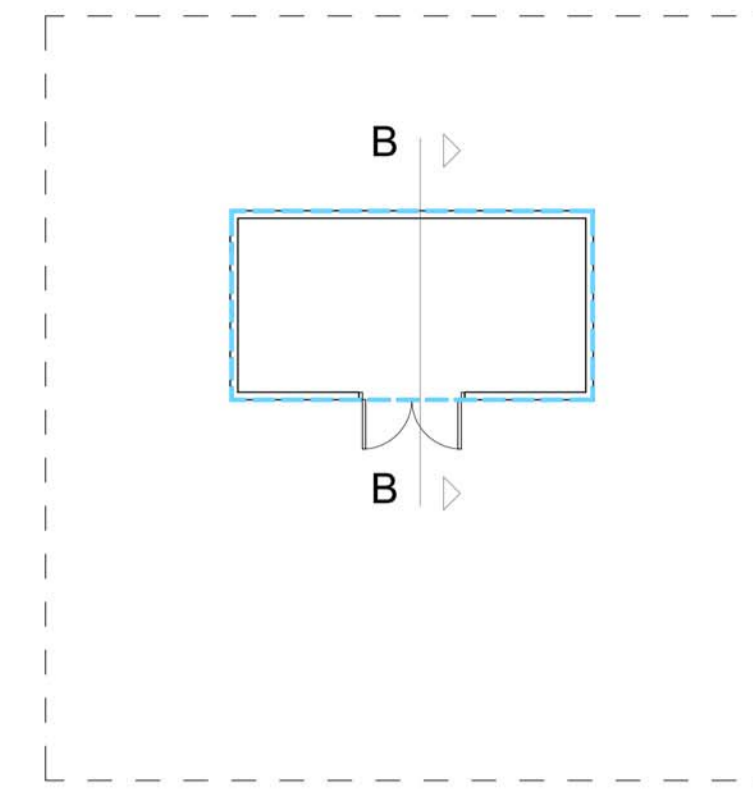


02 Pavilion Roof Plan

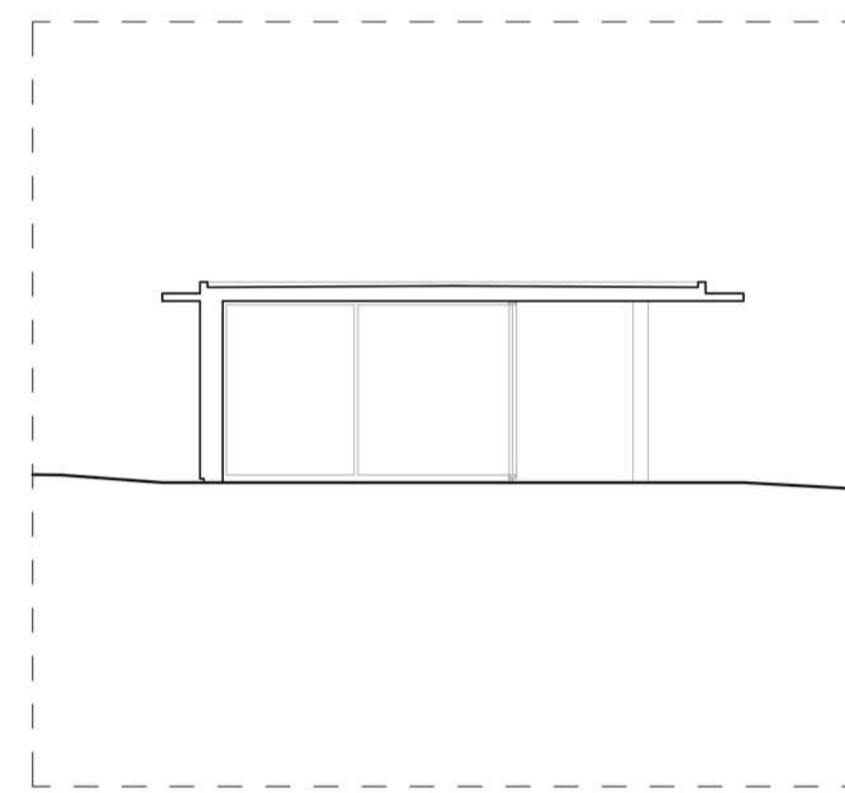


05 Pavilion Section AA

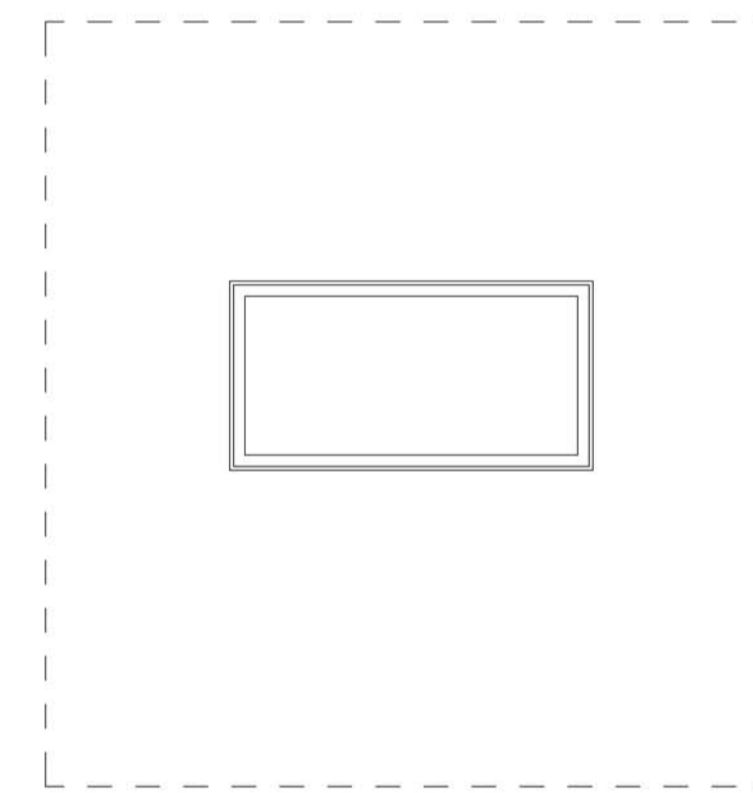


09 Store Roof Plan

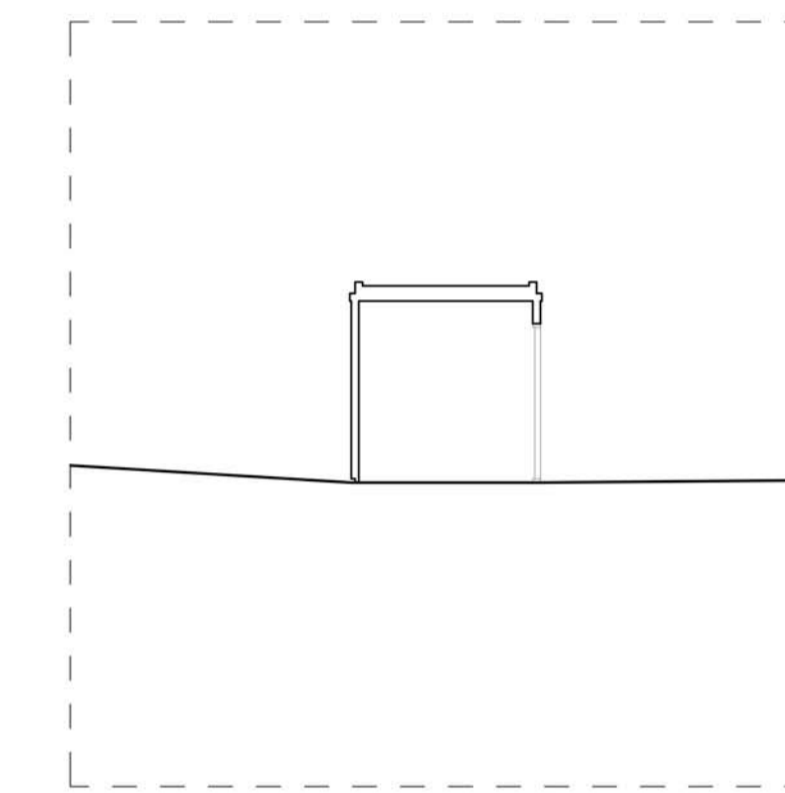


12 Store Section BB

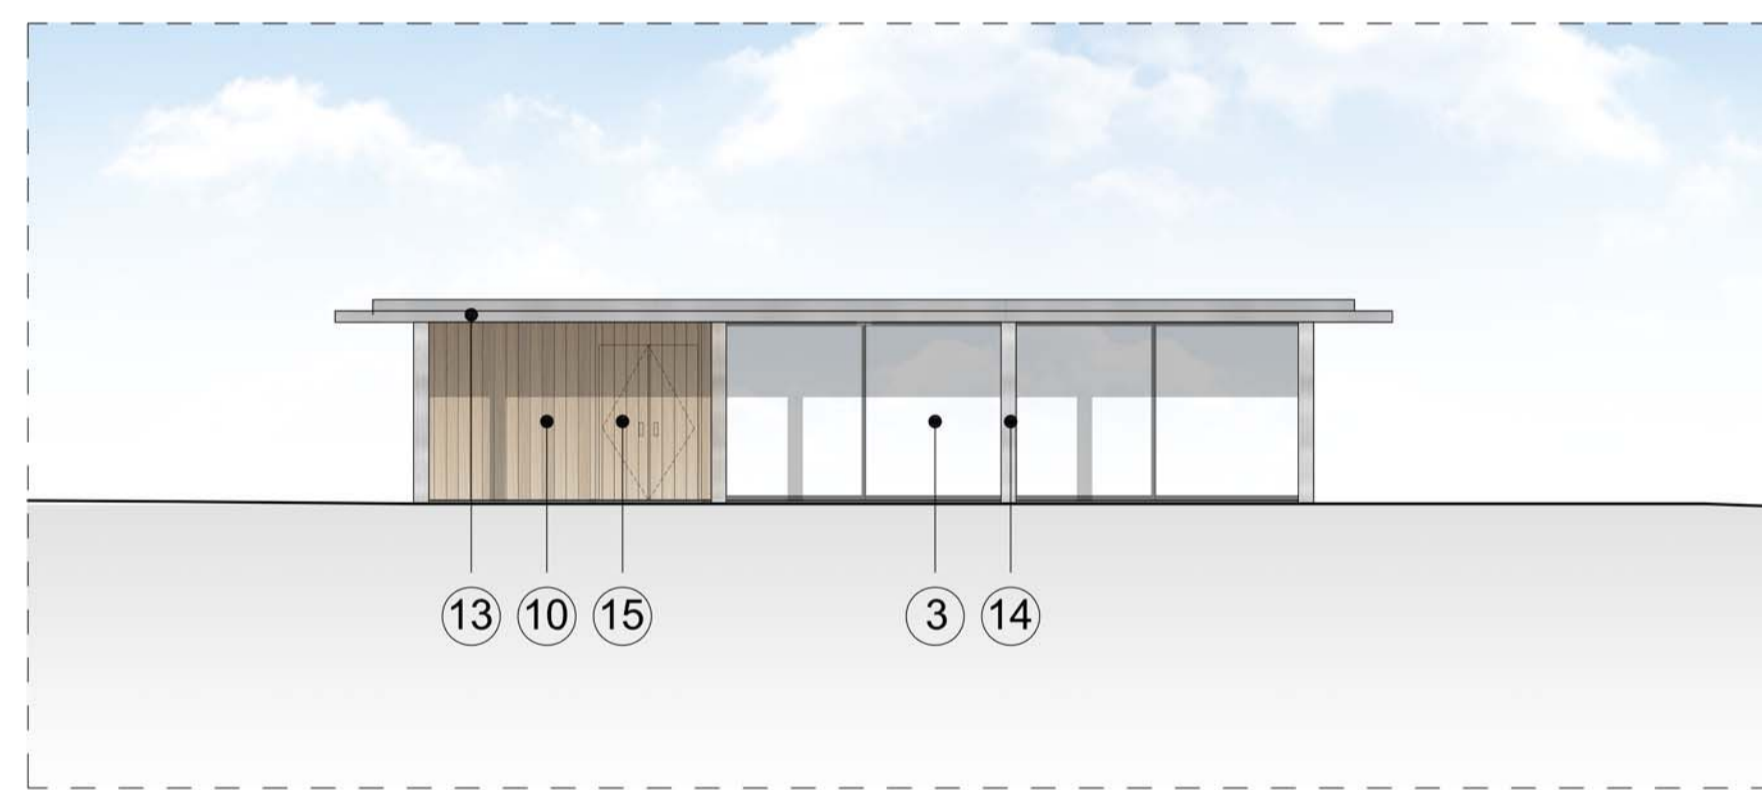


03 Pavilion Front Elevation

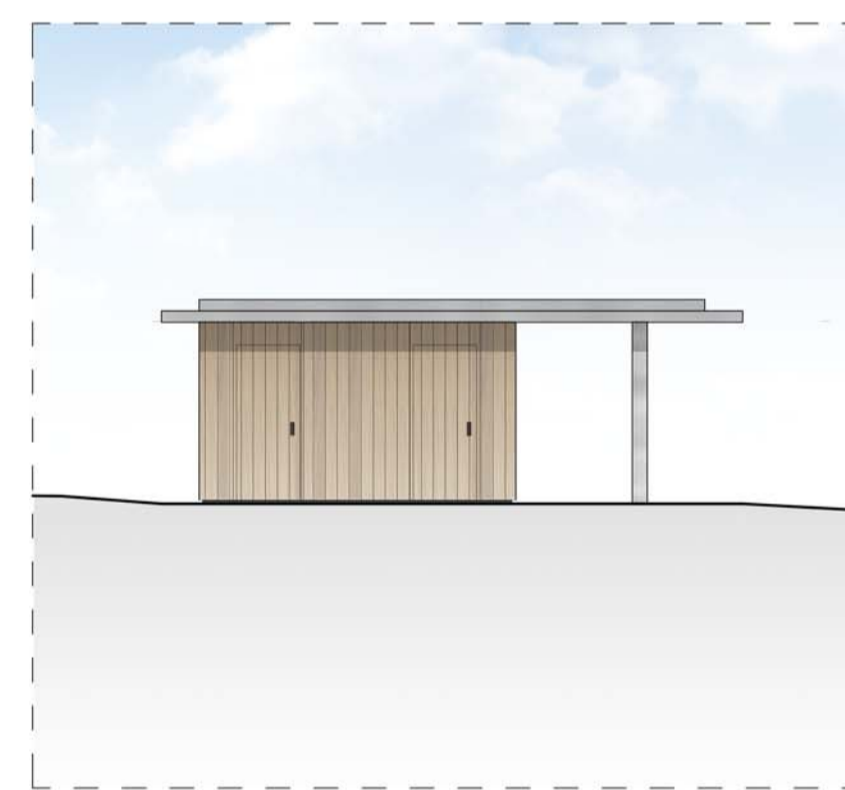


06 Pavilion Side Elevation

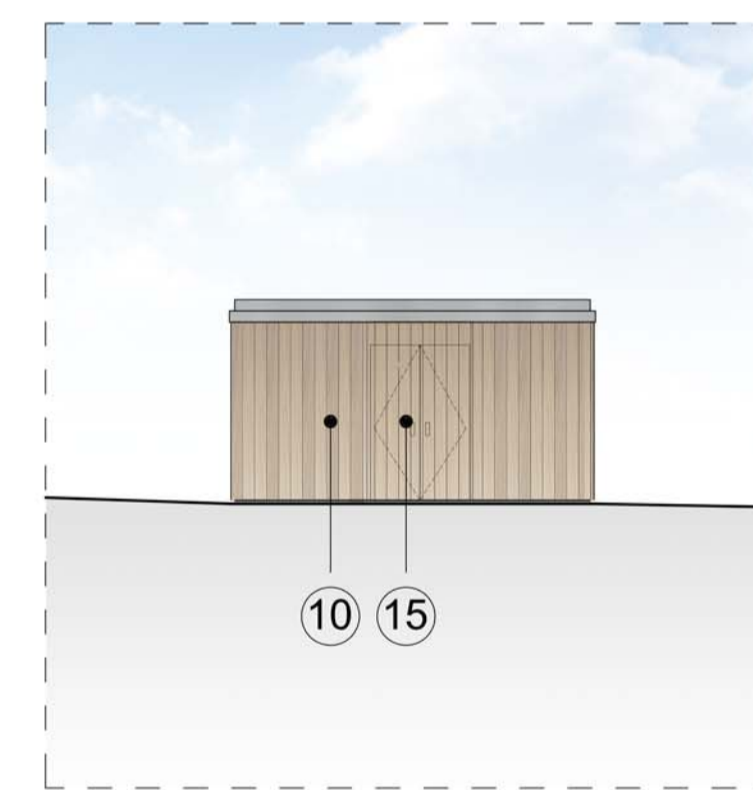


10 Store Front Elevation

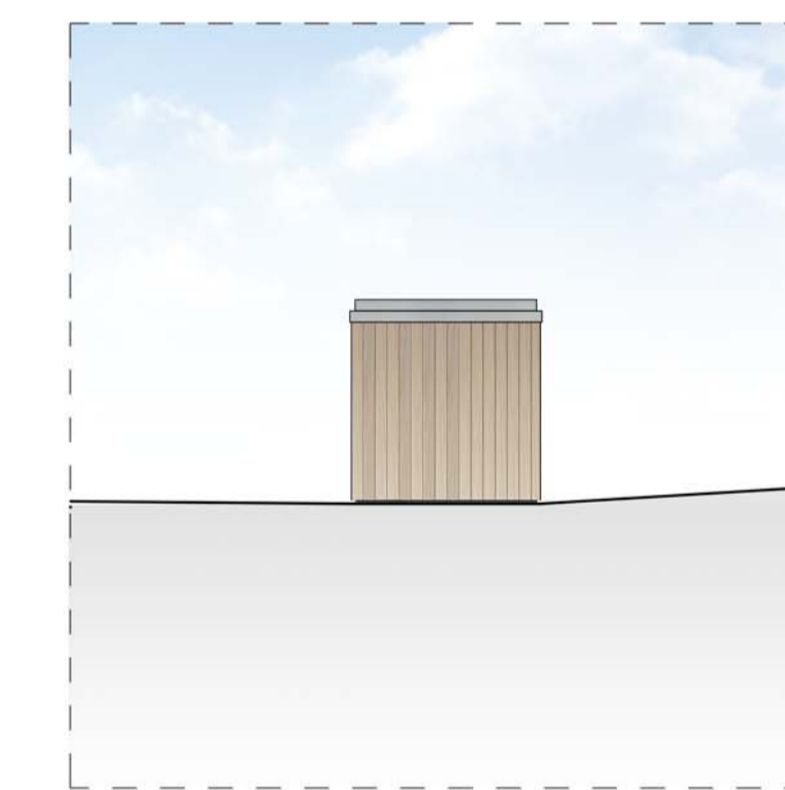


13 Store Side Elevation

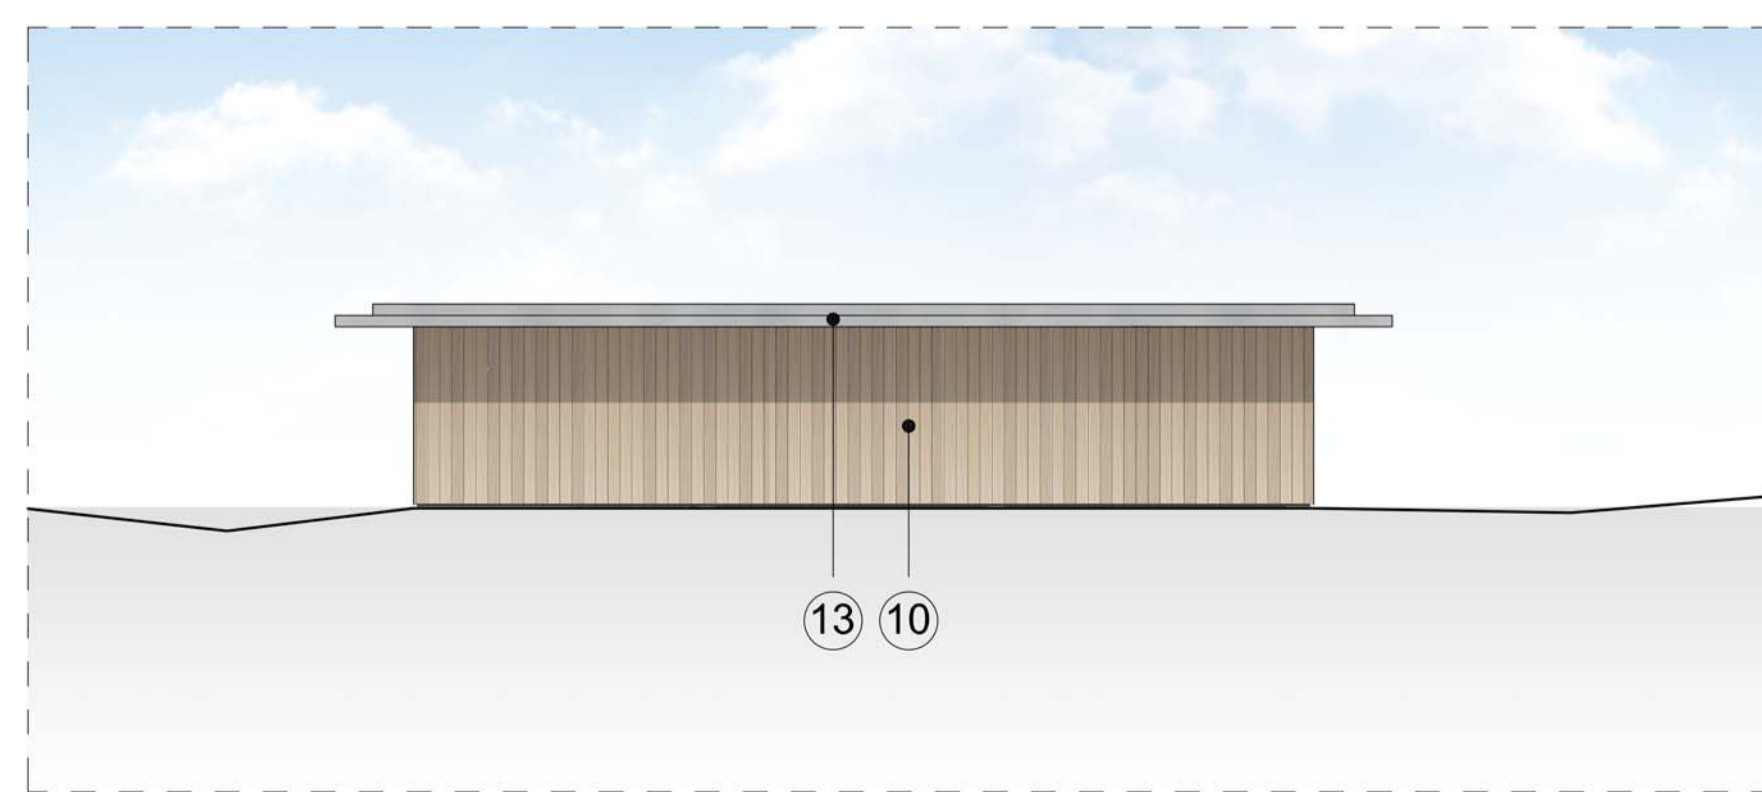


04 Pavilion Rare Elevation

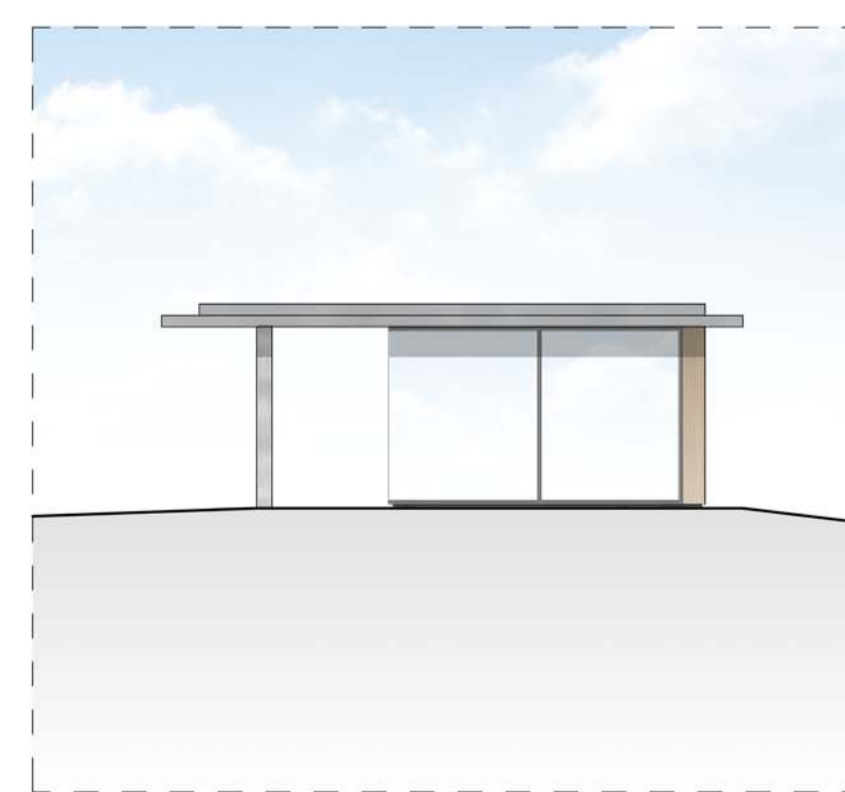

07 Pavilion Side Elevation

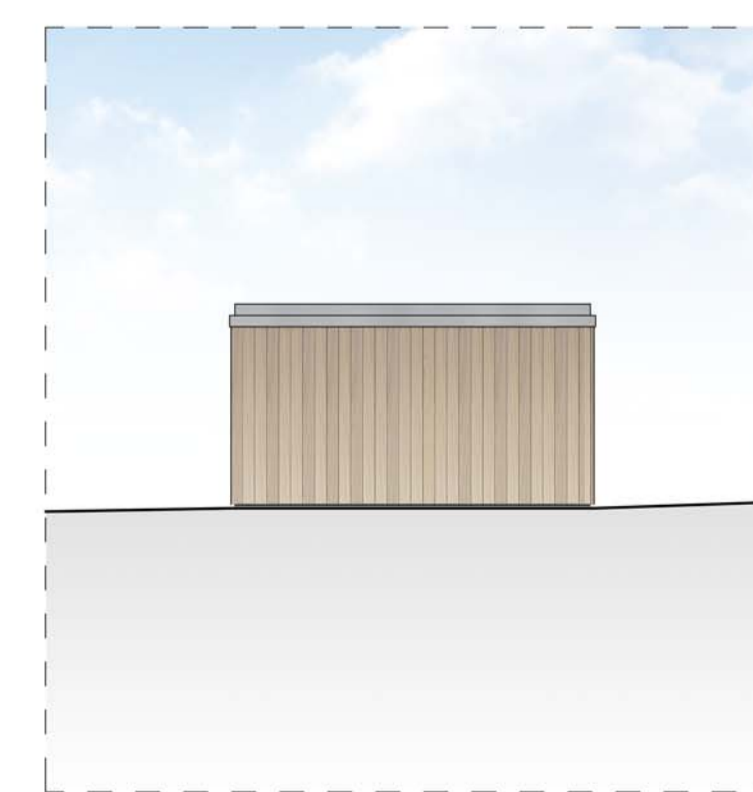

11 Store Rare Elevation

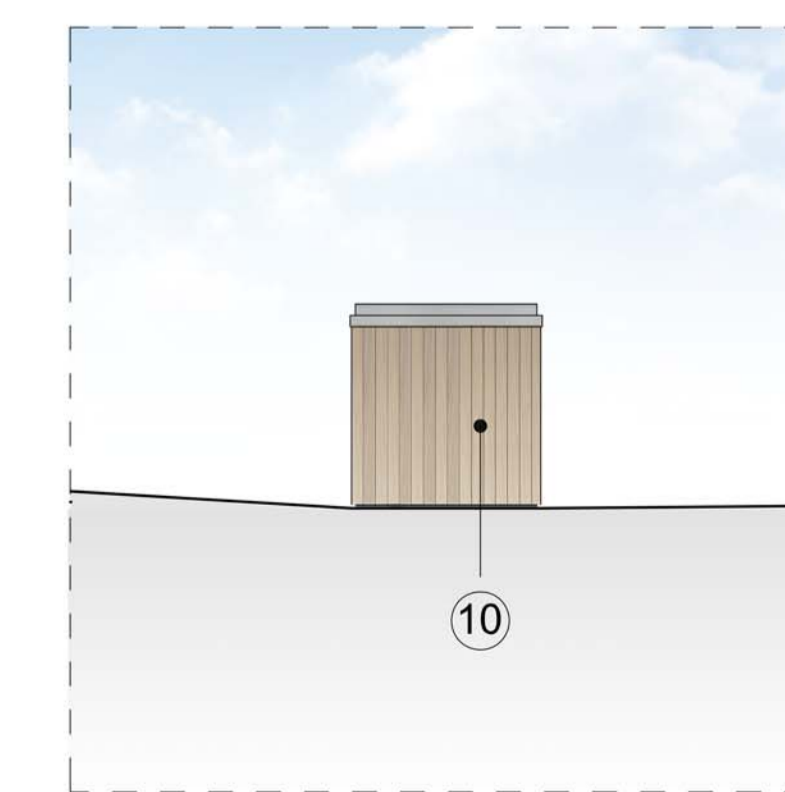

14 Store Side Elevation

notes

- The contractor is responsible for checking dimensions, tolerances and references. Any discrepancy to be verified with the Architect before proceeding with the works.
- Where an item is covered by drawings to different scales the larger scale drawing is to be worked to.
- Do not scale drawing. Figured dimensions to be worked to in all cases.


CDM Regulations 2007

ALL current drawings and specifications for the project must be read in conjunction with the Designer's Hazard and Environmental Assessment Record.

KEY SITE PLAN



SITE BOUNDARY

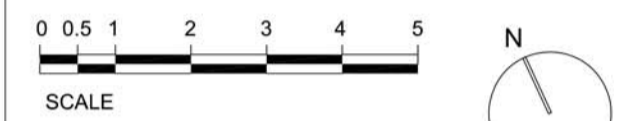

- - - PAVILION FOOTPRINT 49.8 m<sup>2</sup>
- - - ALLOTMENT STORAGE FOOTPRINT 12 m<sup>2</sup>
- TOTAL FOOTPRINT 61.8 m<sup>2</sup>

Indicative Material Key Legend

1	Facing Brick, Gault London stock, flush brushed finished mortar (not raked or recessed).
2	Off white render.
3	Aluminium frame windows, MIO, colour dark grey.
4	Vertical steel bar balustrades, MIO, colour dark grey.
5	Dark coloured timber door with matching frames, solid.
6	Common entrance door, fully glazed with dark grey frames.
7	Projecting canopy, MIO, colour dark grey.
8	Dark coloured timber door with matching frames, vented.
9	Steel grill gate, MIO, colour dark grey.
10	Dark coloured timber staves to match door.
11	Hit and miss brickwork, flash with joining brickwork.
12	Shadow gap in brickwork.
13	Metal edge projecting roof, colour dark grey, polyester powder coated.
14	Chrome plated metal column.
15	Dark coloured timber staves panel opening vent.

14-01-15	B	Planning Issue (EC) (BW)
09-12-14	A	Draft Issue (EC) (BW)
date	rev	revision/author/checker

purpose of issue

PLANNING

project  
Mansfield Bowling Club

drawing  
Pavilion & Community Garden Store  
GA Plans & Elevations

drawing no  
AA4437/2180

drawn EC checked BW  
scale @ A1/A3 1:100 / 200 date 22/09/2014