



* The contractor is responsible for checking dimensions, balances and references. Any discrepancy to be verified with the Architect before proceeding with the works.

* Where an item is covered by drawings to different scales the larger scale drawing is to be verified by.


- Do not scale drawing. Figure dimensions to be worked in all cases.

CDM Regulations 2007


All current drawings and specifications for the project must be read in conjunction with the Designer's Hazard and Environmental Assessment Report.

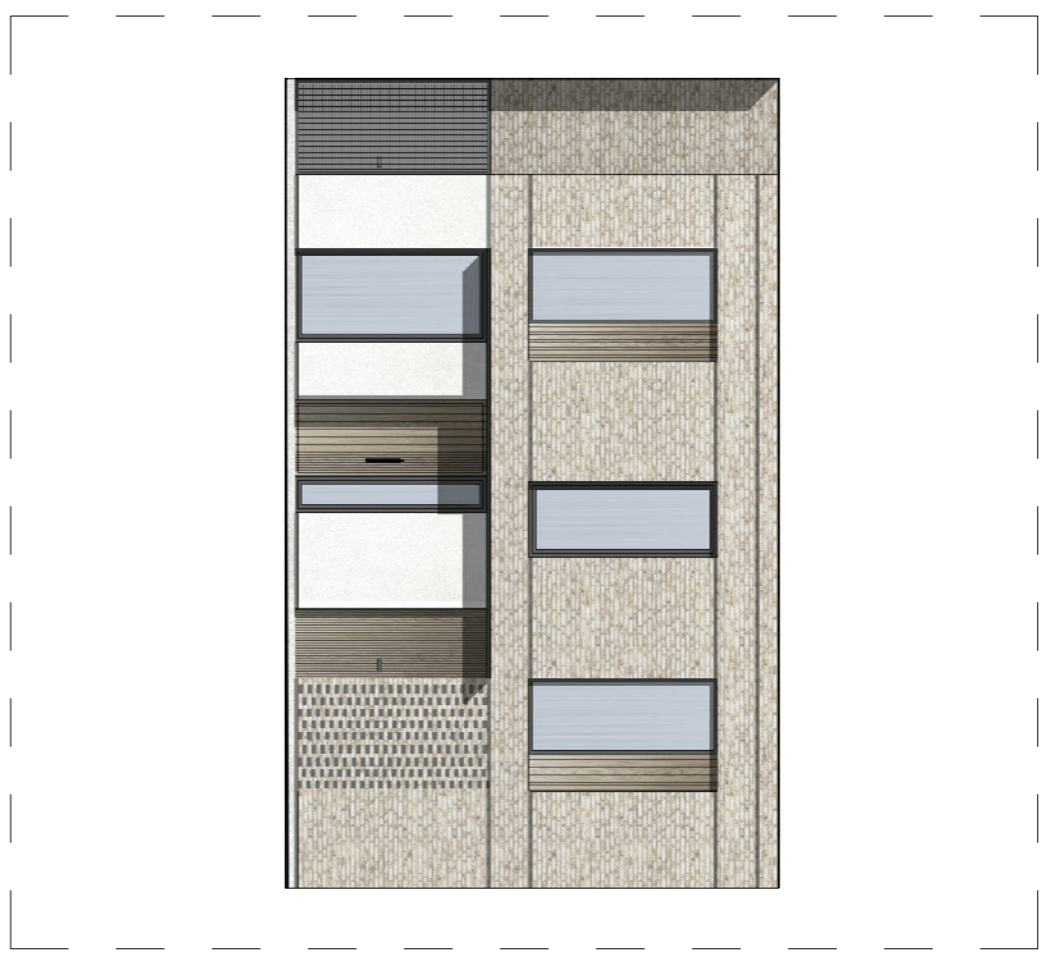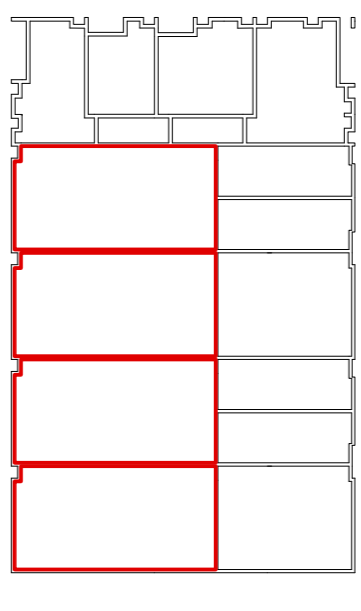


05 Type A 4B Elevation

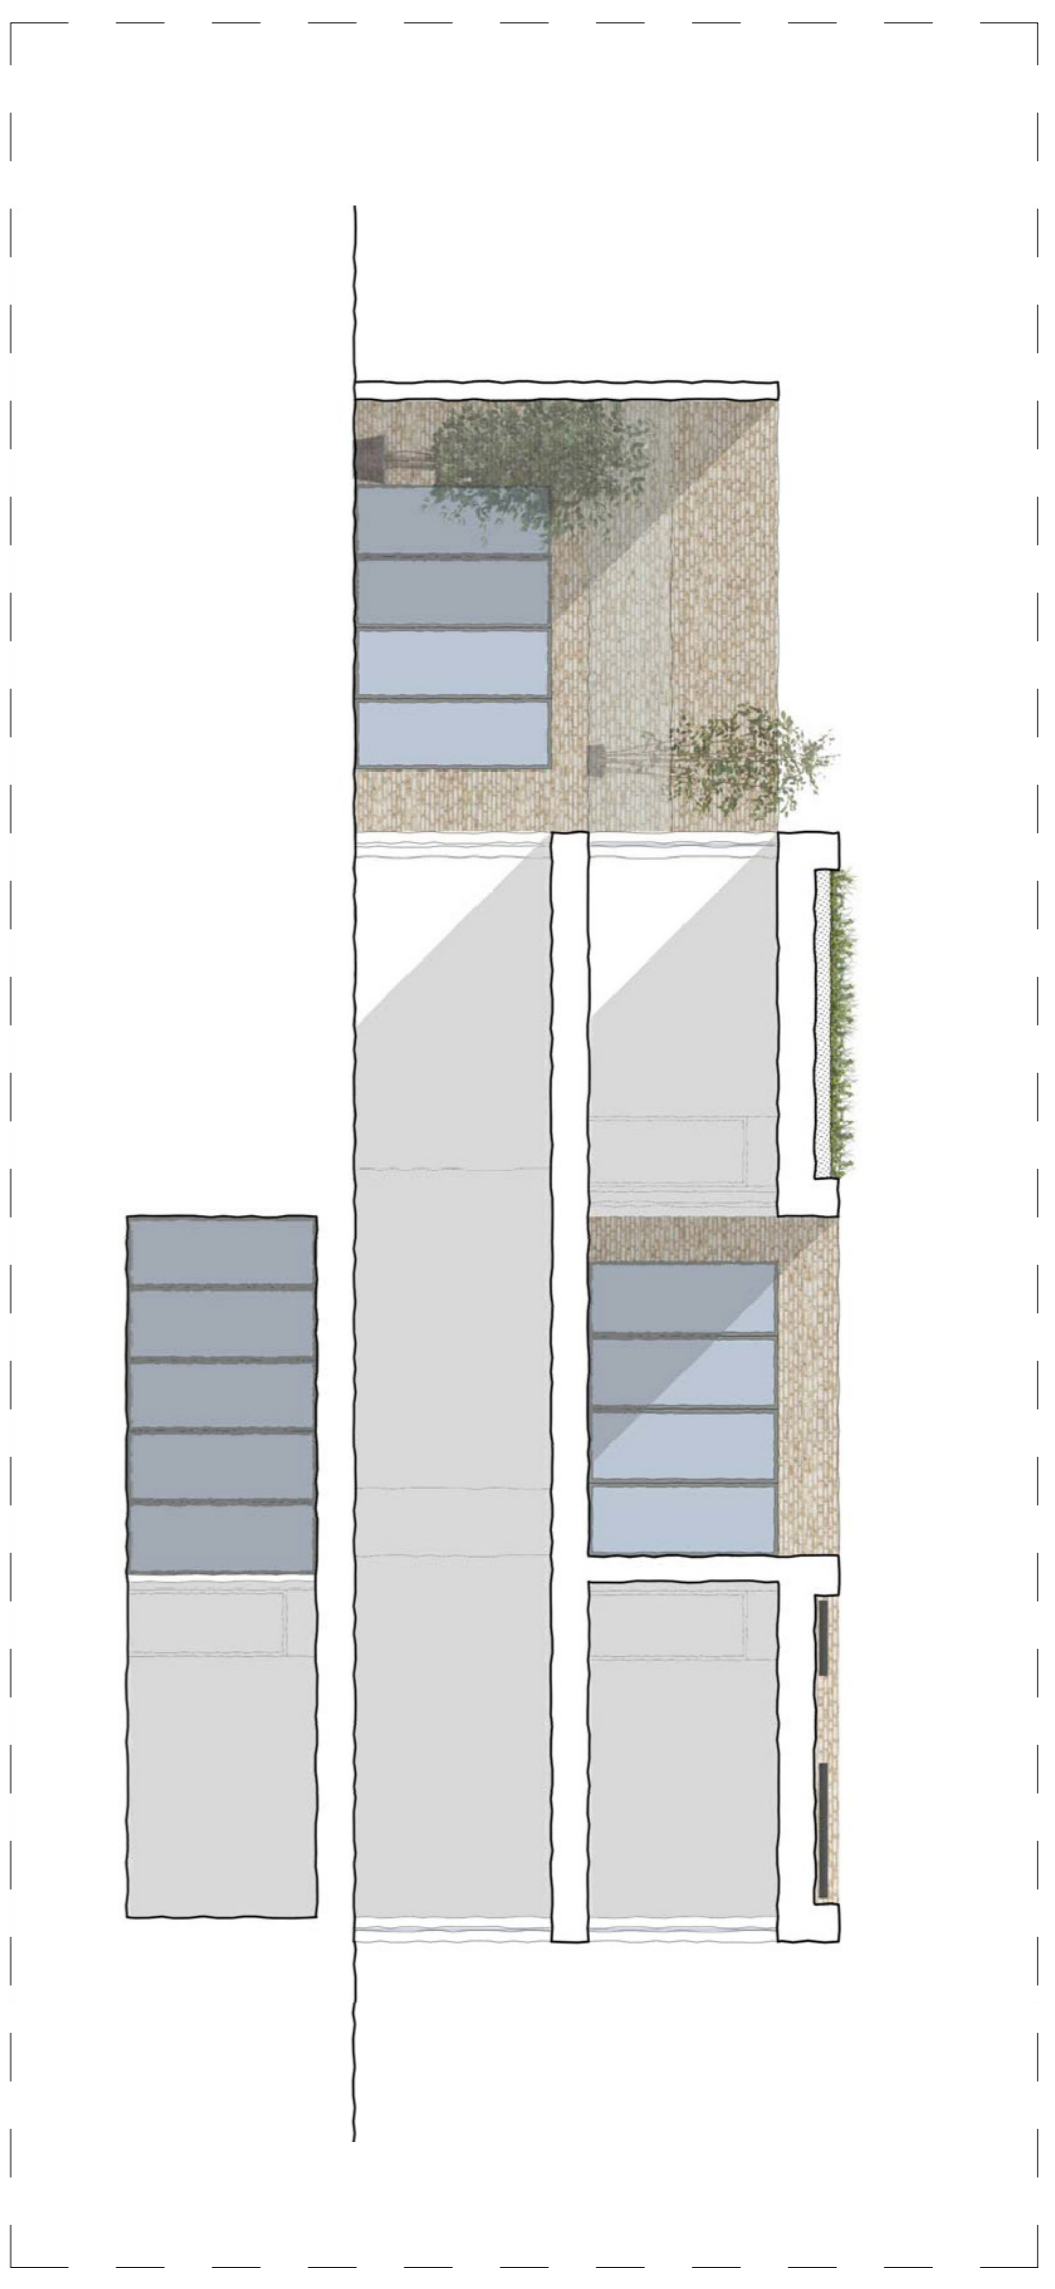


06 Type A 4B Section AA

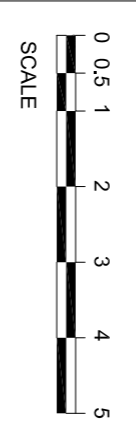


01 Type A 4B Basement Level Plan

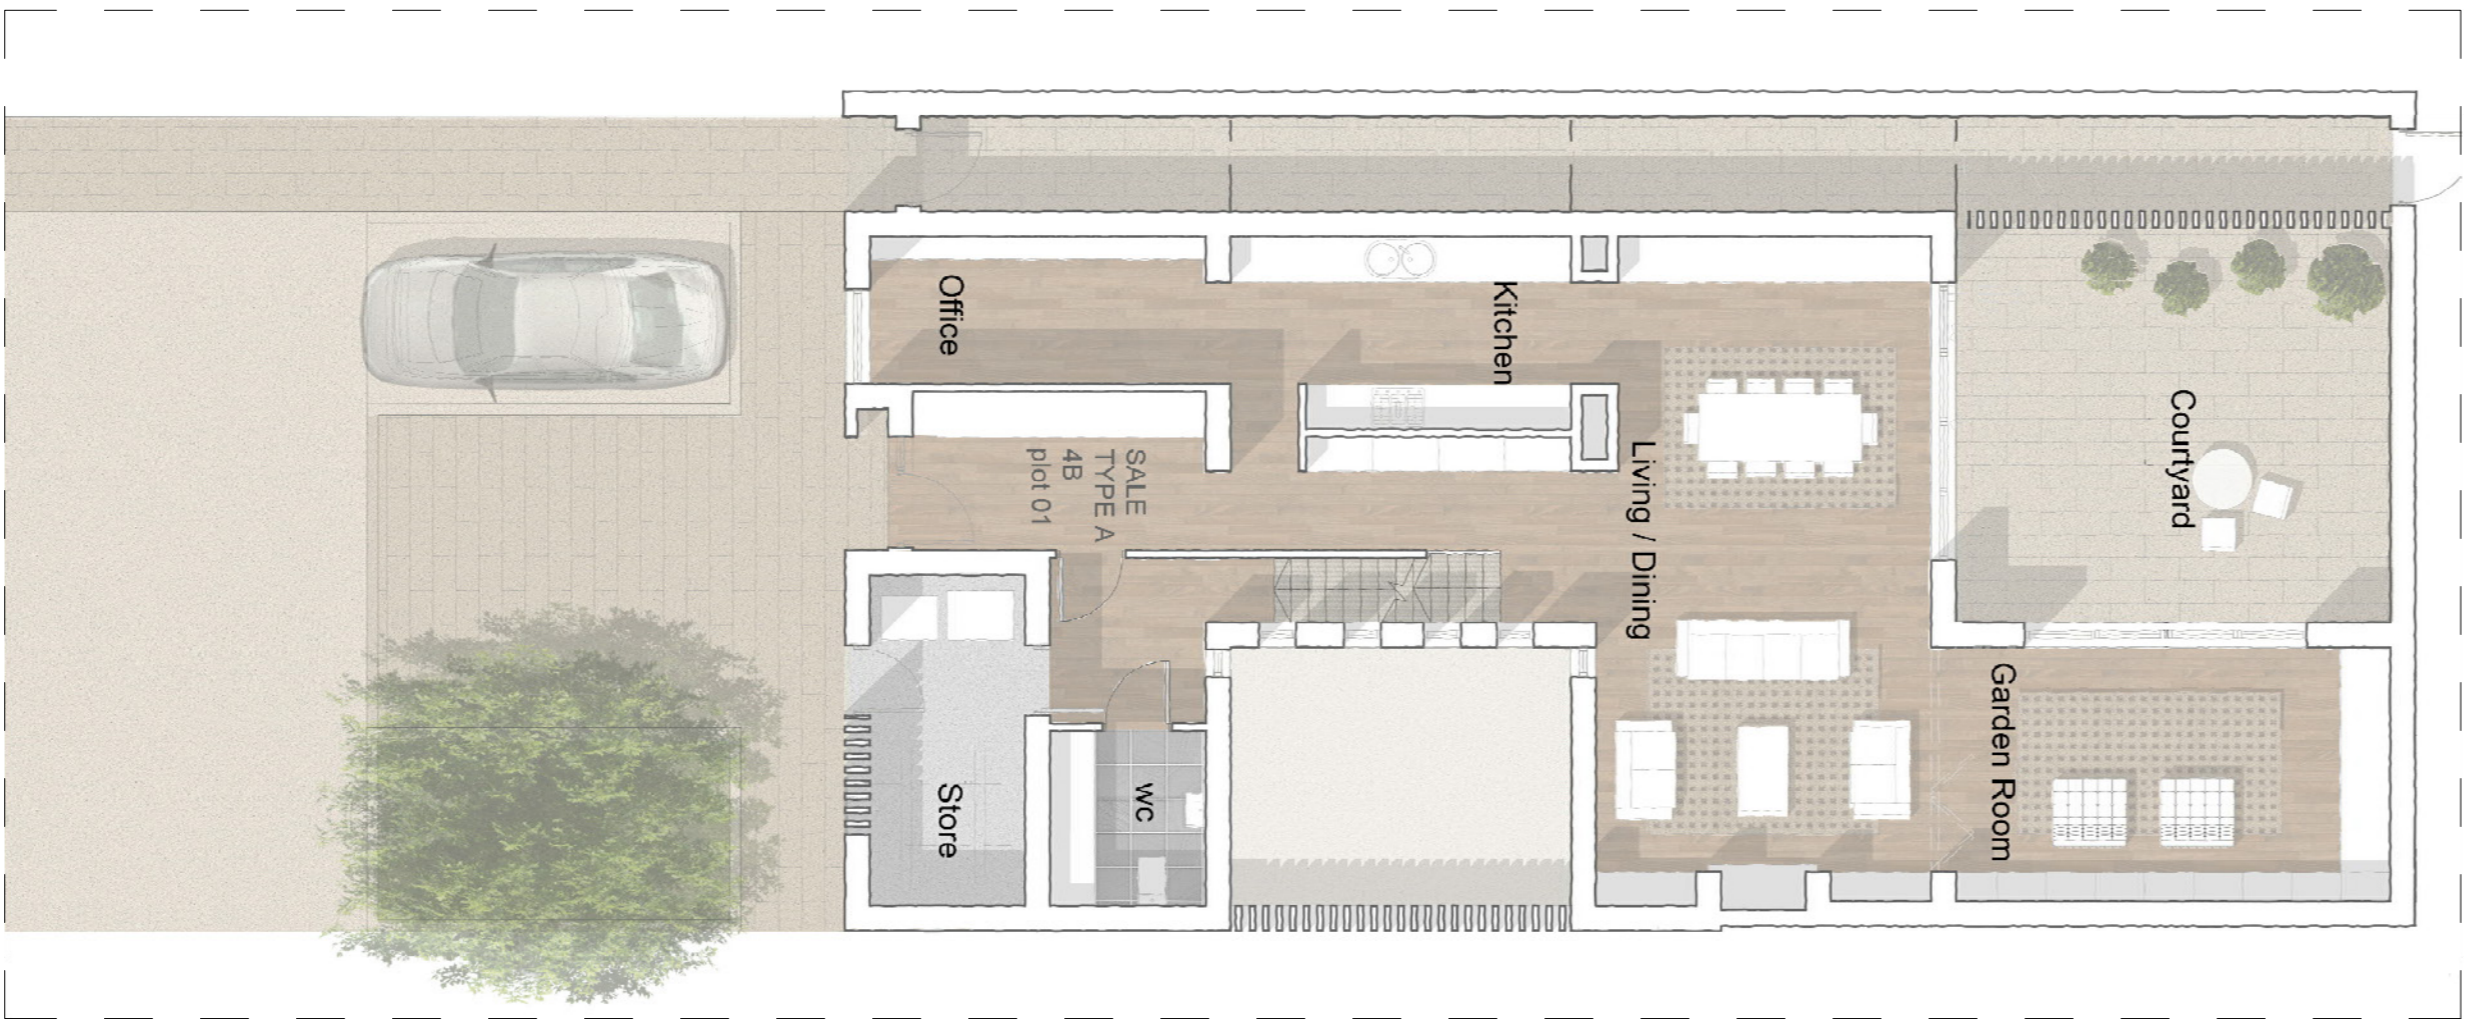

02 Type A 4B Ground Level Plan

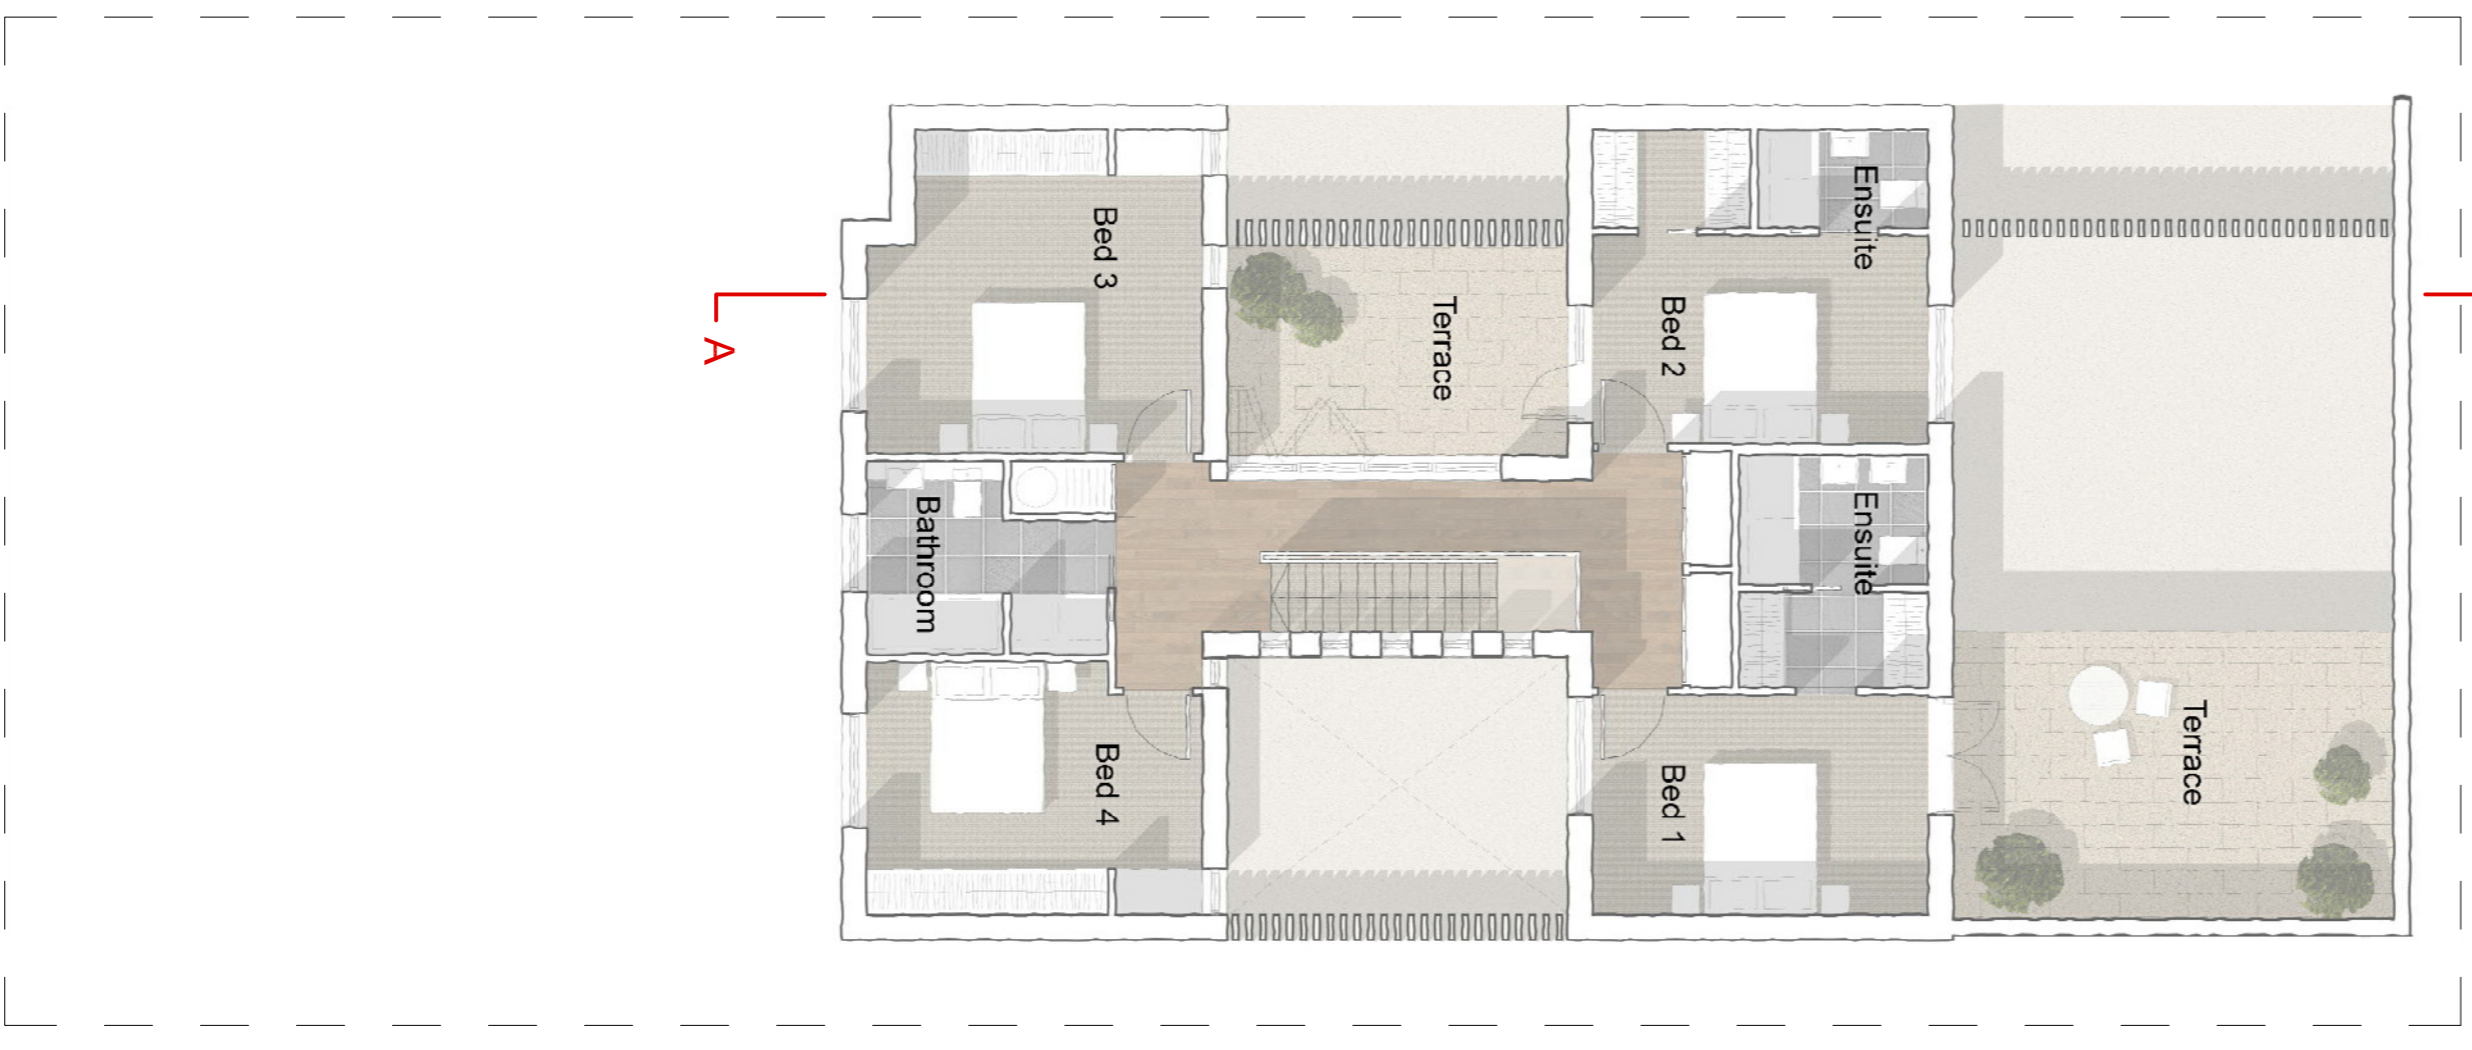

03 Type A 4B First Level Plan

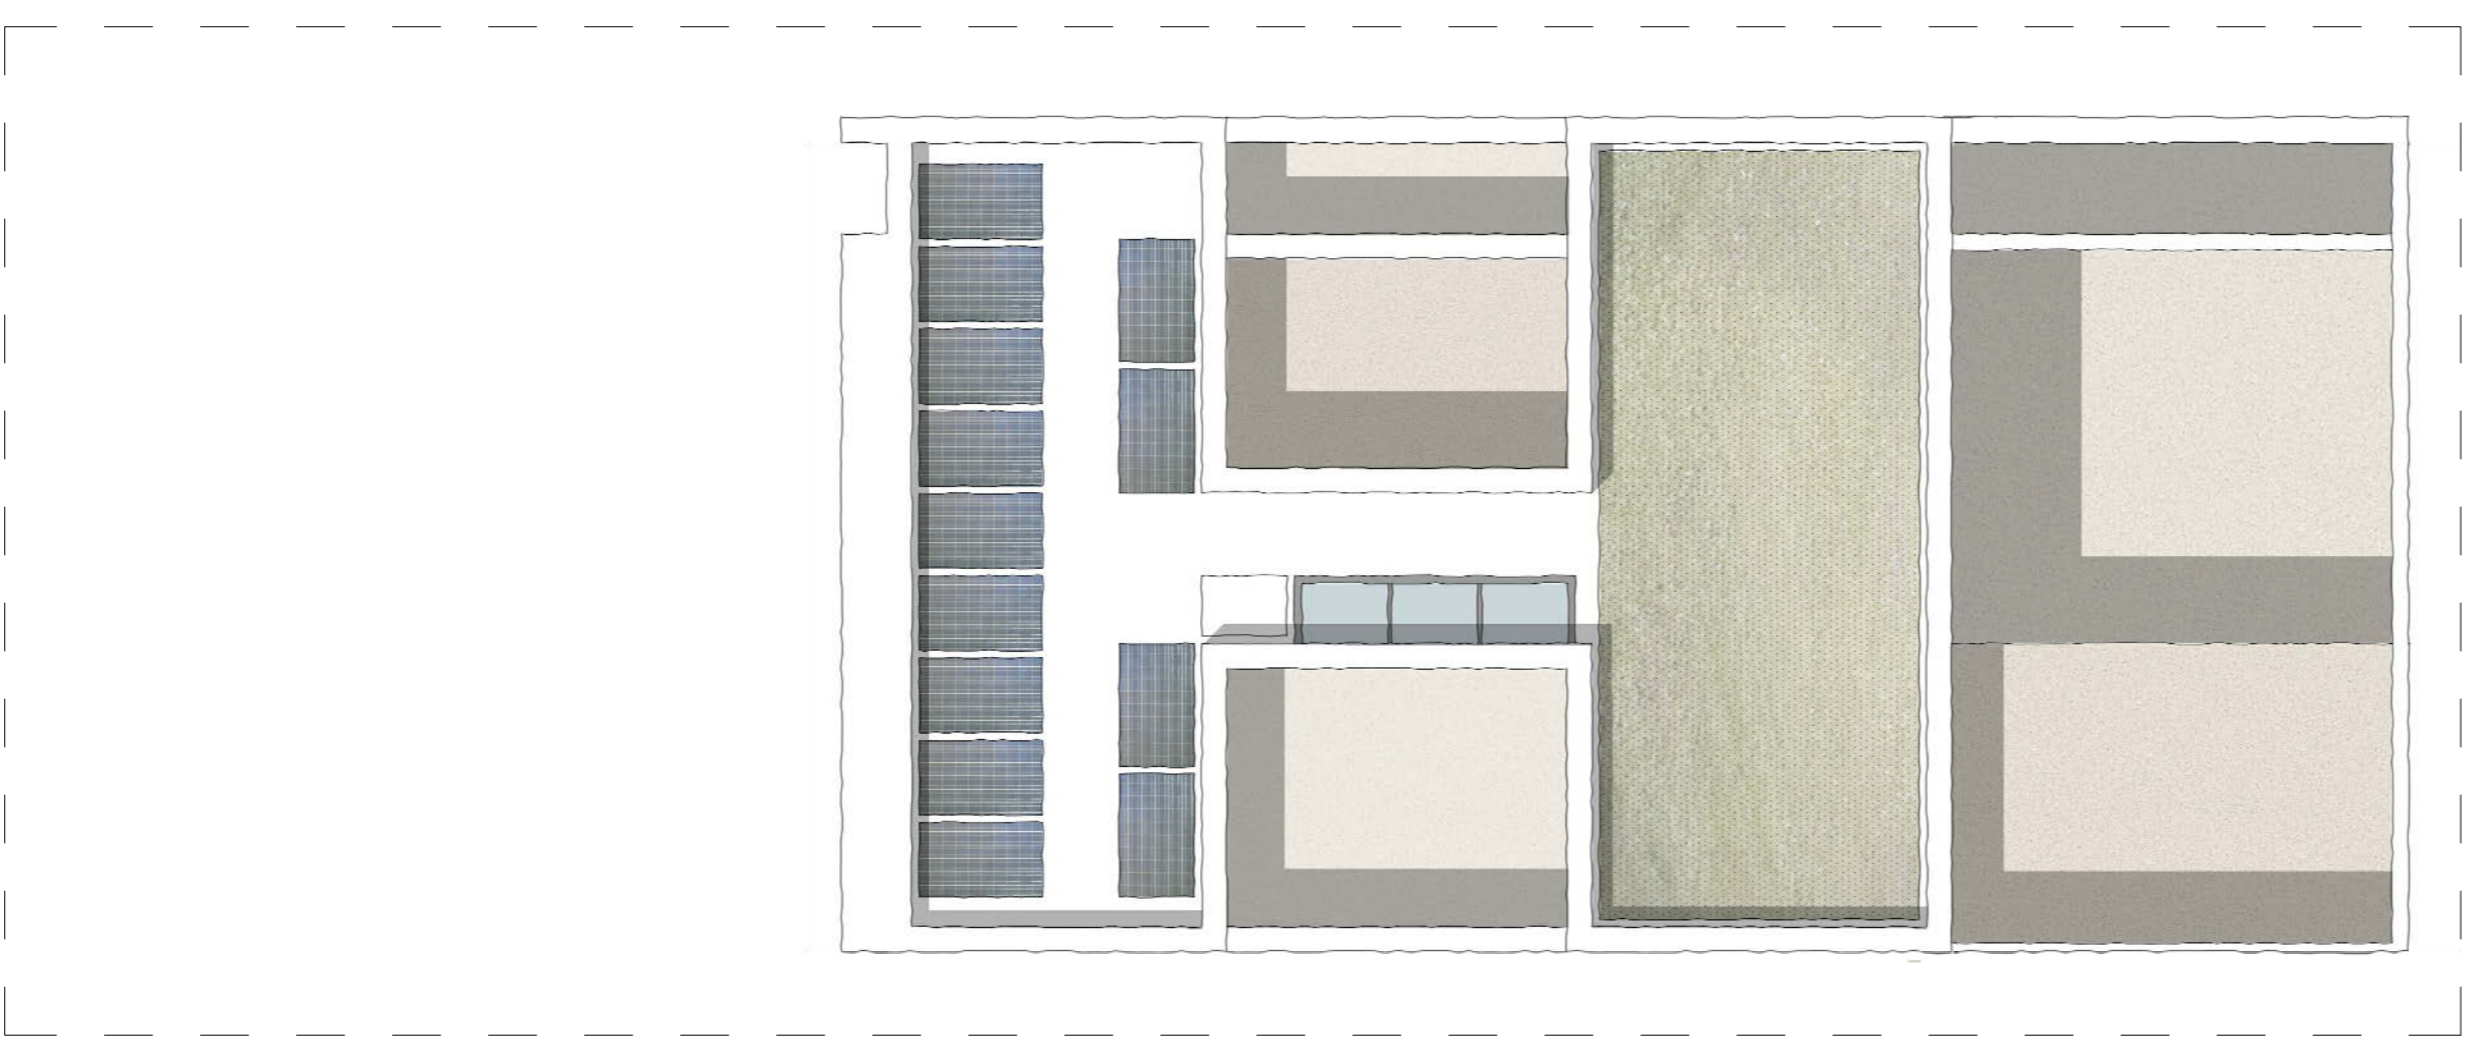

04 Type A 4B Roof Plan

14-01-15	C	Planning Issue (EC) (BW)
16-12-14	B	Minor amendments (EC) (BW)
09-12-14	A	Draft Issue (EC) (BW)
date	rev	revison/author/checker

Purpose of Issue
PLANNING

Project
Mansfield Bowling Club

Drawing

House Type A 4B GAs

drawing no	AA4437/2185	rev	C
drawn	EC	checked	BW
scale	@ A1/A3 1:100/1:200	date	18/09/2014