

* The contractor is responsible for checking dimensions, tolerances and reference. Any discrepancy to be verified with the Architect before proceeding with the works.

* Where an item is covered by drawings to different scales the largest scale drawing is to be verified.




- Do not scale drawing. Figure dimensions to be worked to in all cases.

CDM Regulations 2007

All current drawings and specifications for the project must be read in conjunction with the Designer's Hazard and Environmental Assessment Report.

Note: All survey data provided by Survey Solutions

KEY SITE PLAN

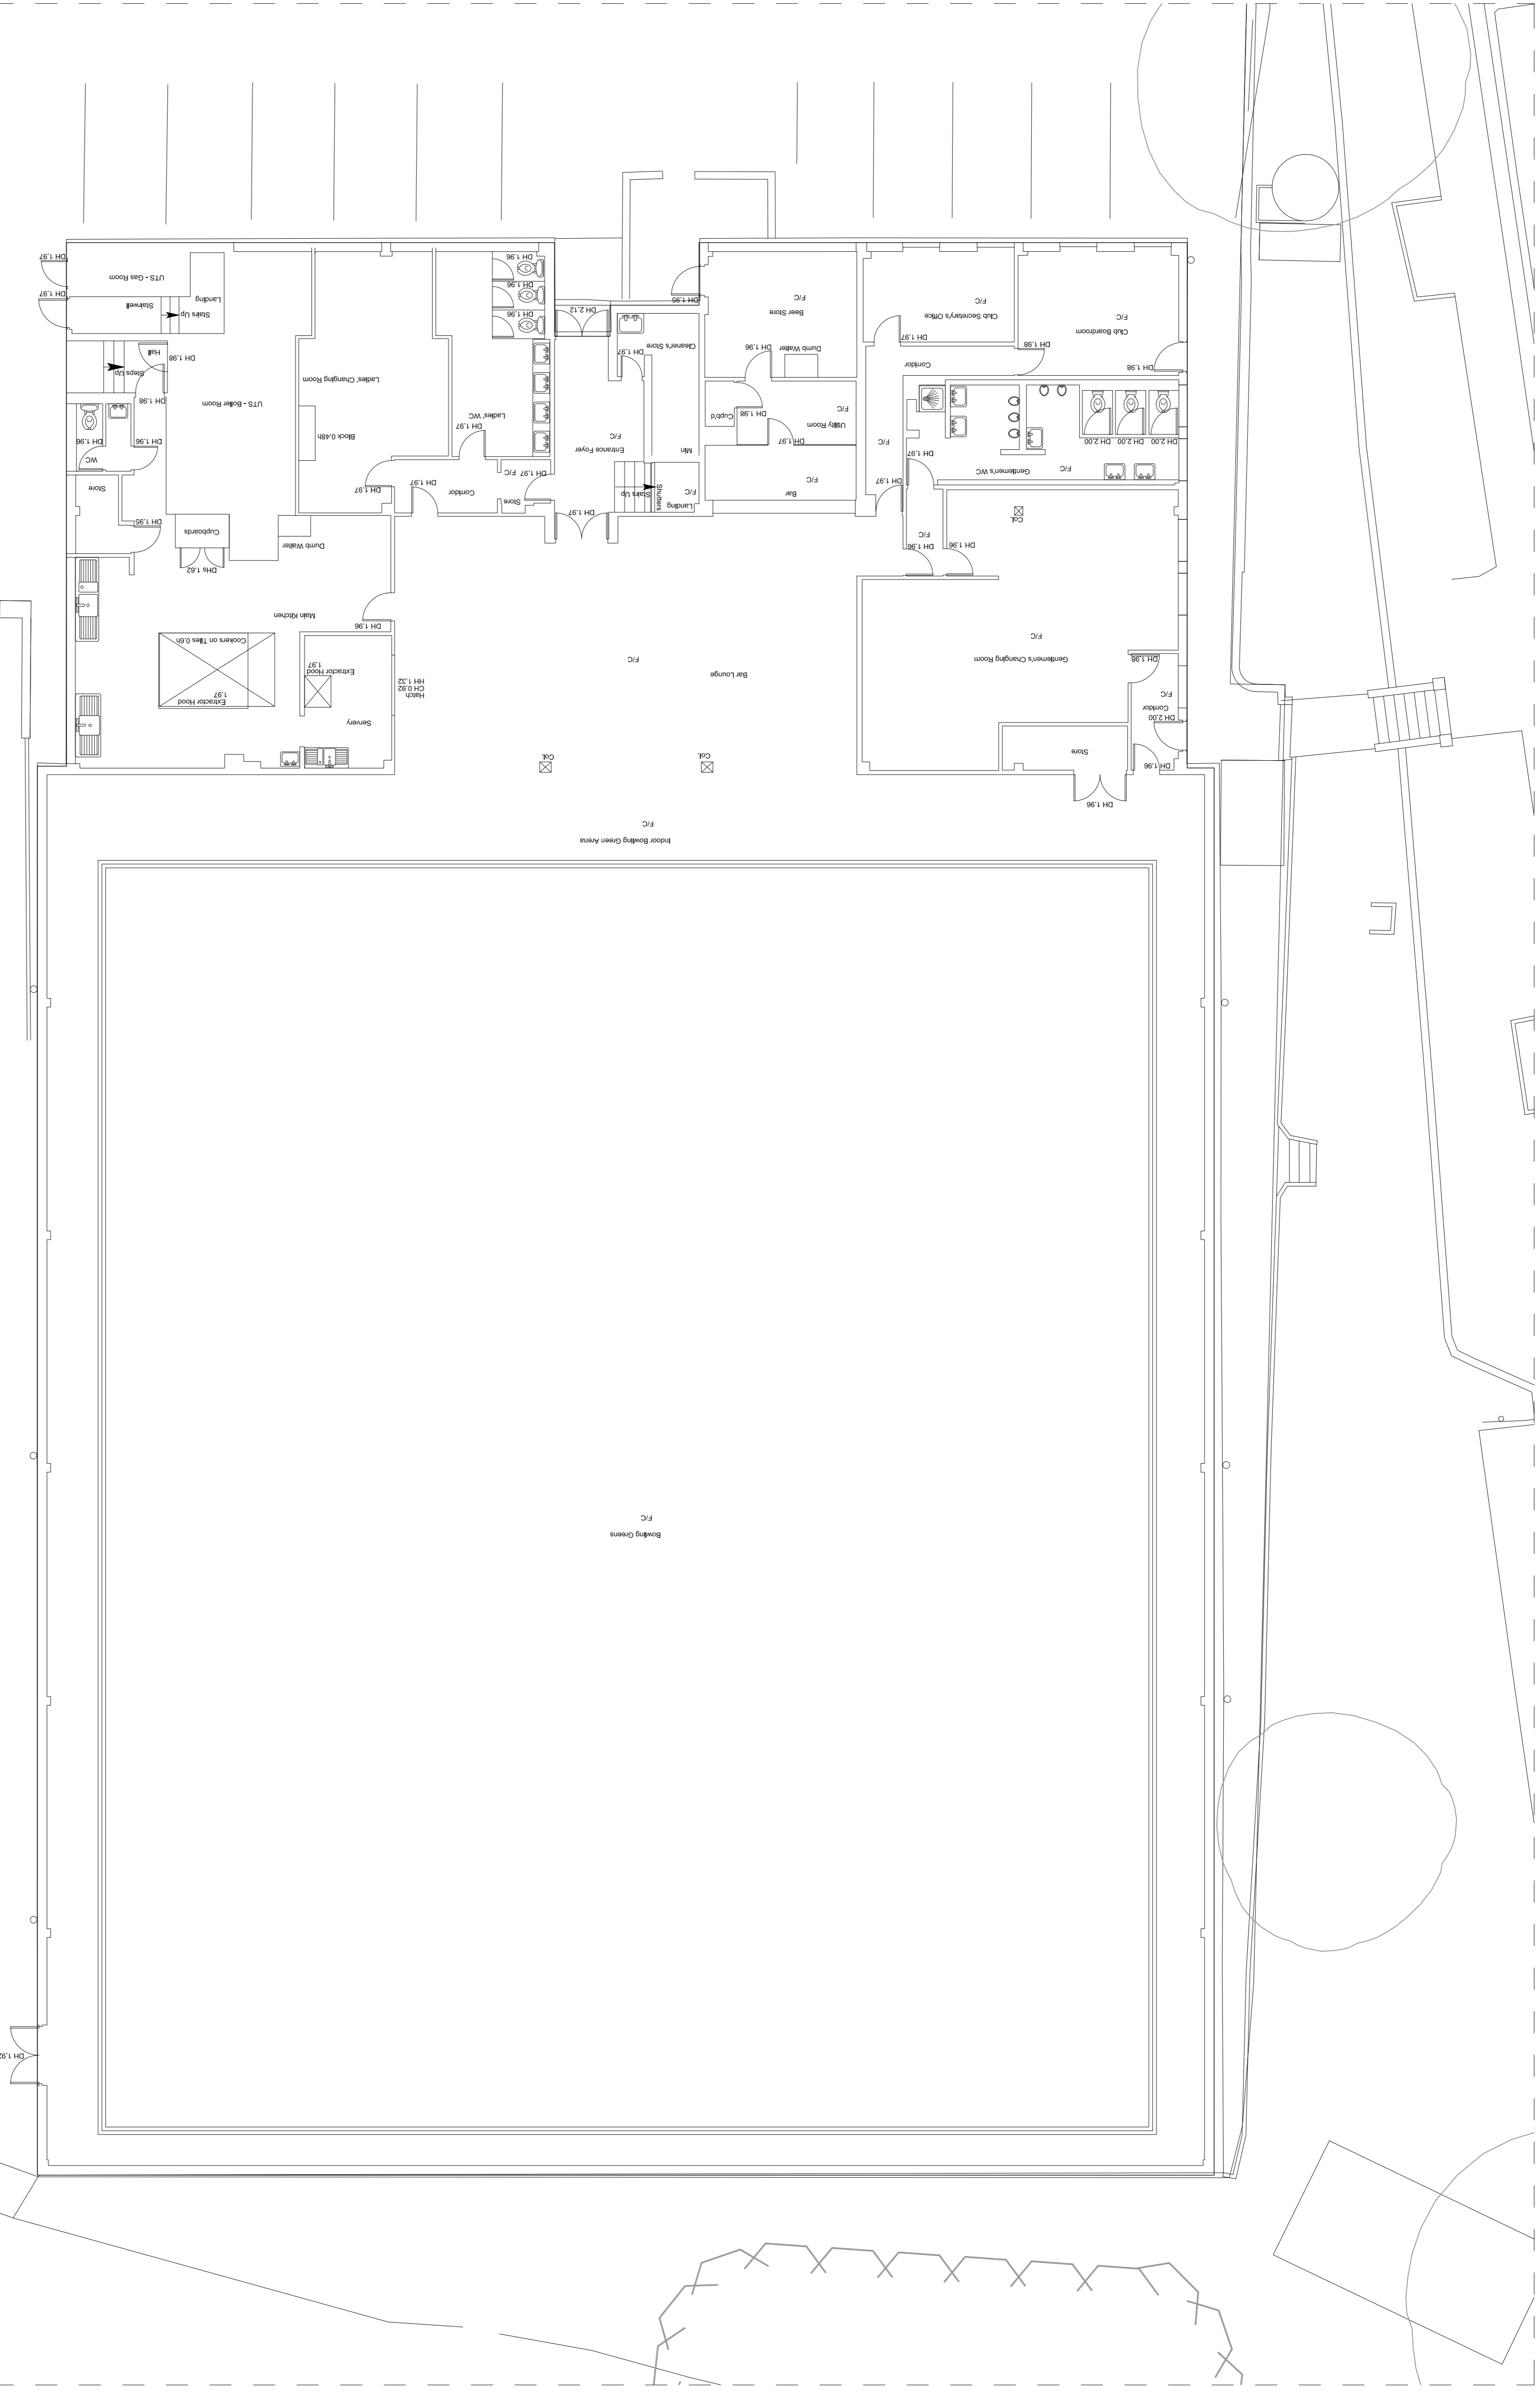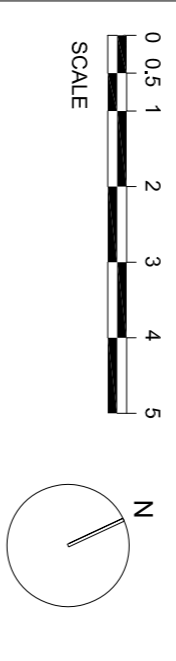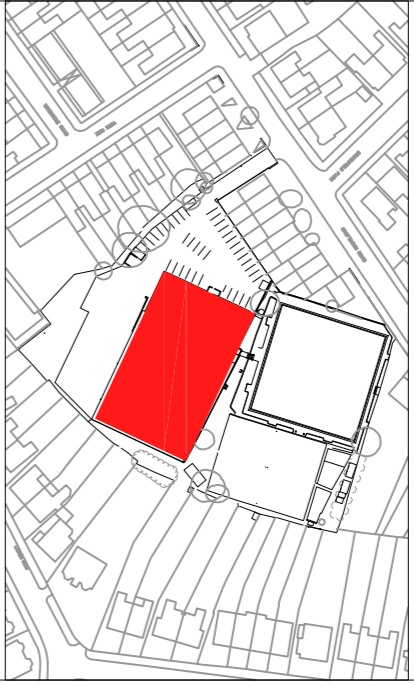

01 Existing Ground Floor

drawing no	AA4437/2104	rev	B
drawn	EC	checked	BW
scale @ A1/A3	1:100/1:200	date	22/09/2014

Existing Ground Floor

Project
Mansfield Bowling Club

Purpose of Issue
PLANNING

14-01-15 B Planning Issue (EC) (BW)
09-12-14 A Draft Issue (EC) (BW)
date rev reviewer/author/checker