

The contractor is responsible for checking dimensions, balances and references. Any discrepancy to be verified with the Architect before proceeding with the works.

Where an item is covered by drawings to different scales the larger scale drawing is to be verified by.




- Do not scale drawing. Figure dimensions to be worked in all cases.

CDM Regulations 2007


All current drawings and specifications for the project must be read in conjunction with the Designer's Hazard and Environmental Assessment Report.

Note: All survey data provided by Survey Solutions

KEY SITE PLAN

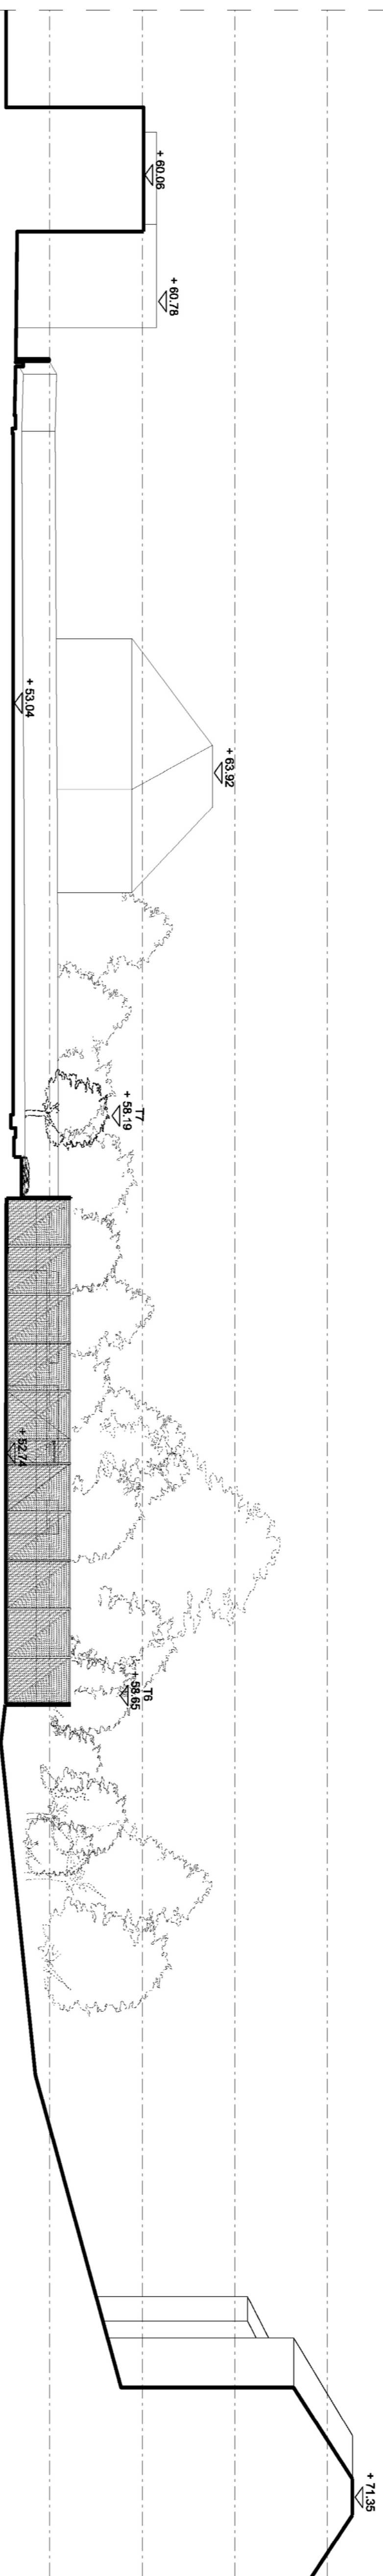 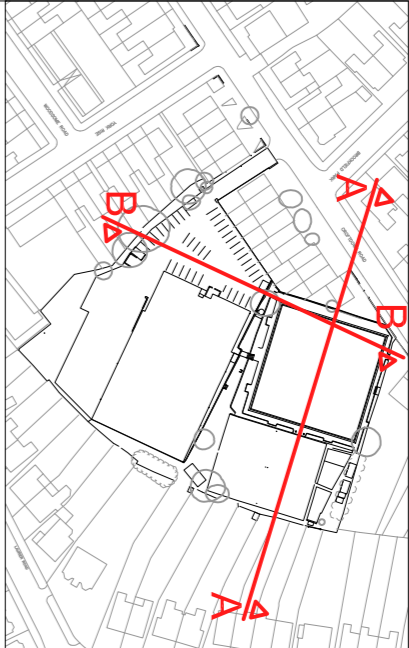

01 Existing Site Section AA

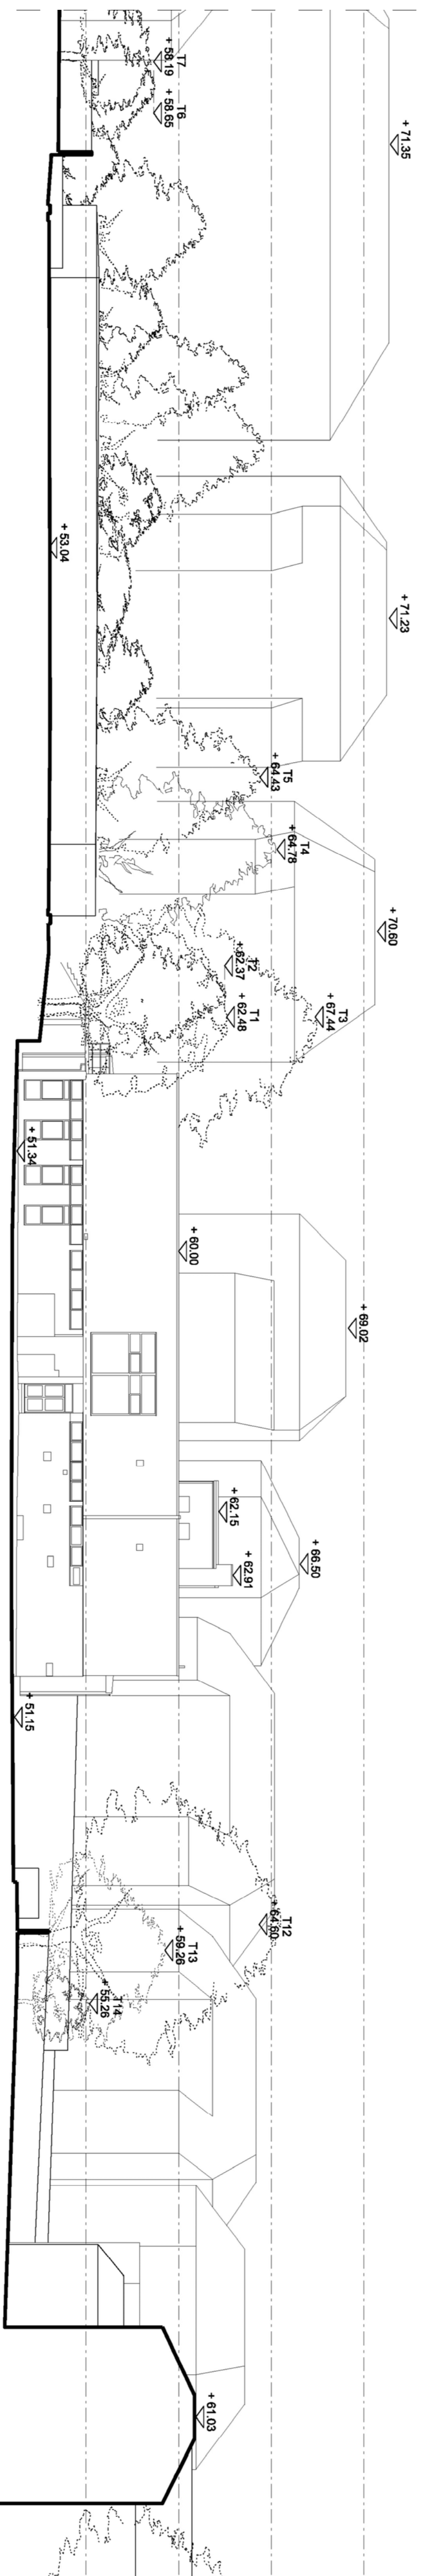

02 Existing Site Section BB

drawing no	AA4437/2102	rev	B
drawn	EC	checked	BW
scale @ A1/A3	1:200/1:400	date	23/09/2014
Existing Site Sections AA, BB			
drawing			
Mansfield Bowling Club			
purpose of issue			
PLANNING			
date			
14-01-15 B Planning Issue (EC) (BW)			
09-12-14 A Draft Issue (EC) (BW)			
date	rev	revised/drawn/checker	
purpose of issue			
PLANNING			
project			
Mansfield Bowling Club			
drawing			
Existing Site Sections AA, BB			
drawing no	AA4437/2102	rev	B
drawn	EC	checked	BW
scale @ A1/A3	1:200/1:400	date	23/09/2014
Existing Site Sections AA, BB			
drawing			
Mansfield Bowling Club			
purpose of issue			
PLANNING			
date			
14-01-15 B Planning Issue (EC) (BW)			
09-12-14 A Draft Issue (EC) (BW)			
date	rev	revised/drawn/checker	
purpose of issue			
PLANNING			
project			
Mansfield Bowling Club			
drawing			
Existing Site Sections AA, BB			