

The contractor is responsible for checking dimensions, tolerances and references. Any discrepancy to be verified with the Architect before proceeding with the works.

Where an item is covered by drawings to different scales the larger scale drawing is to be verified by.




- Do not scale drawing. Figure dimensions to be worked to in all cases.

**CDM Regulations 2007**

All current drawings and specifications for the project must be read in conjunction with the Designer's Hazard and Environmental Assessment Report.

Note: All survey data provided by Survey Solutions

**KEY SITE PLAN**

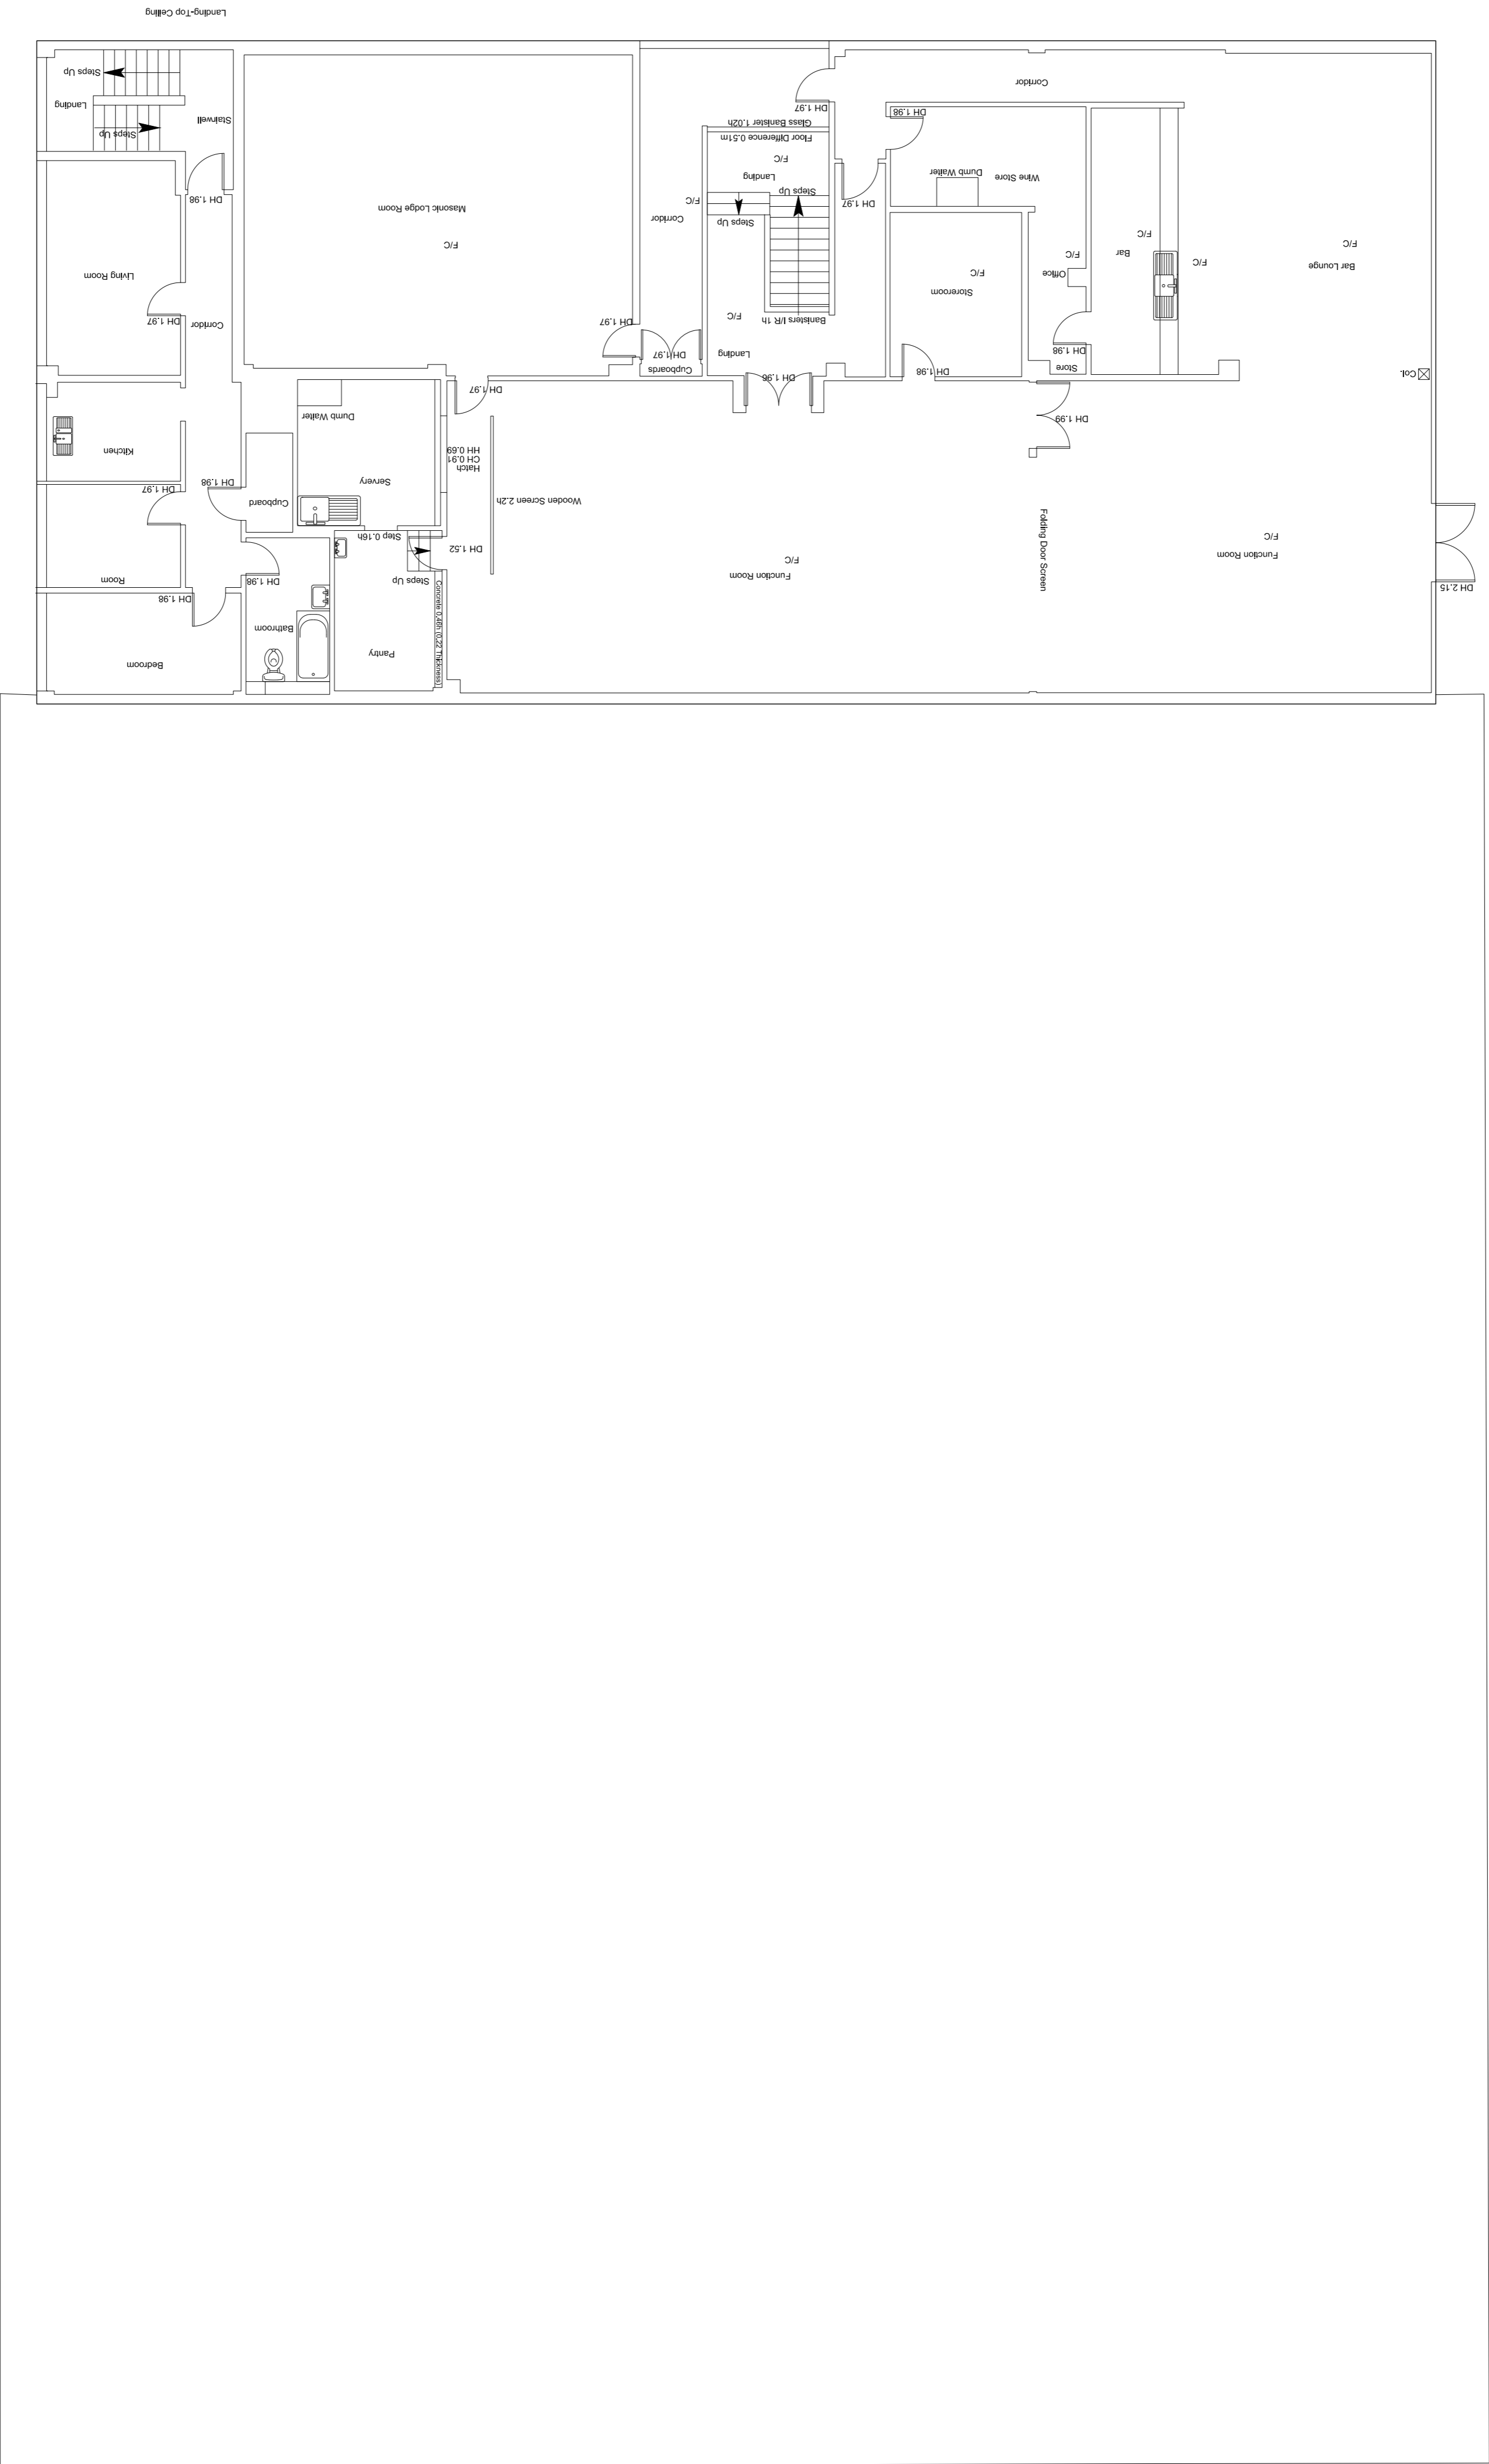 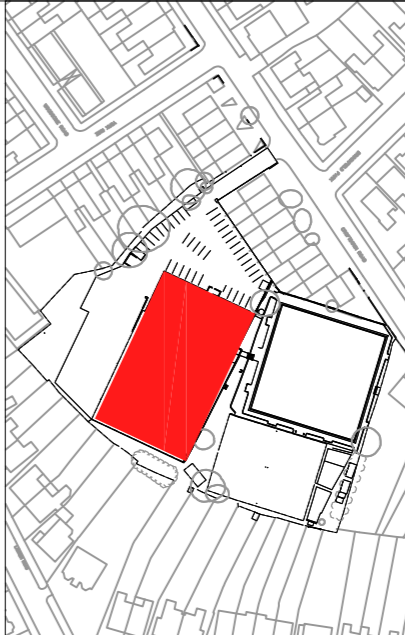

Project		Mansfield Bowling Club	
Purpose of Issue		PLANNING	
date	rev	revised/author/checker	
14-01-15	B	Planning Issue (EC) (BW)	
09-12-14	A	Draft Issue (EC) (BW)	
drawing			
Existing First Floor			
drawing no	rev		
AA4437/2105	B		
drawn	checked		
EC	BW		
scale @ A1/A3 1:100/1:200	date		
	22/09/2014		
<p>ppp architects ©                  Smithfield Street                  London                  T +44 (0)20 7651 1200                  F +44 (0)20 7651 1201                  info@ppparchitects.co.uk</p> 			