

The contractor is responsible for checking dimensions, balances and references. Any discrepancy to be verified with the Architect before proceeding with the works.


When an item is covered by drawings to different scales the larger scale drawing is to be verified.

Do not scale drawing. Figure dimensions to be worked in all cases.


CDM Regulations 2007

All current drawings and specifications for the project must be read in conjunction with the Designer's Hazard and Environmental Assessment Report.

KEY SITE PLAN

 

----- EXISTING BUILDING OUTLINE

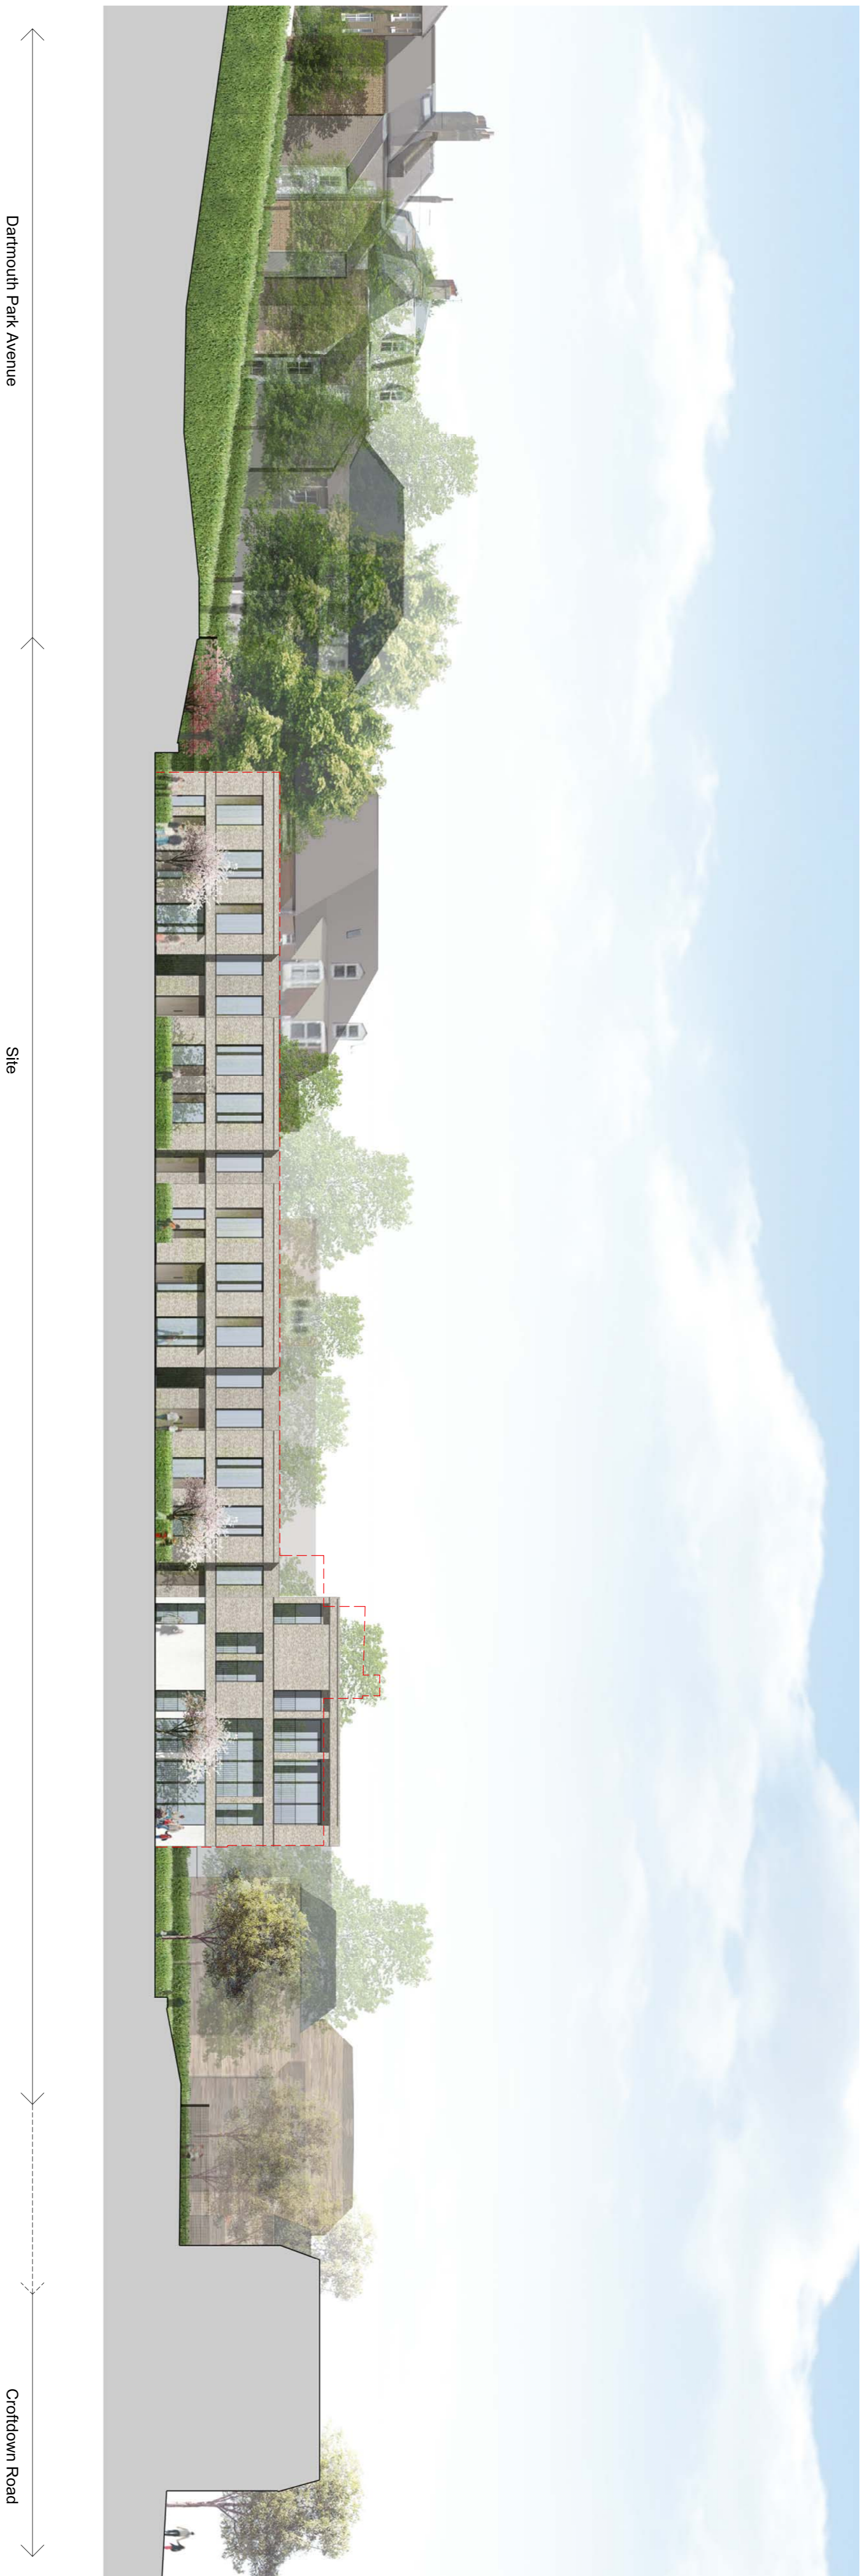

01 Site Section CC



02 Site Section DD

14-01-15	C	Planning Issue (EC) (BW)
16-12-14	B	Minor amendments (EC) (BW)
09-12-14	A	Draft Issue (EC) (BW)
date	rev	reviser/author/checker

PURPOSE OF ISSUE
PLANNING

Project
Mansfield Bowling Club

drawing
Proposed Site Sections CC, DD

drawing no	AA4437/2136	rev	C
drawn	EC	checked	BW
scale @ A1/A3	1:200/1:400	date	22/09/2014